



TYPICAL SECTION "E"
 63+78.41 to 65+66.79
 5+62.65 to 7+32.37 (127th)

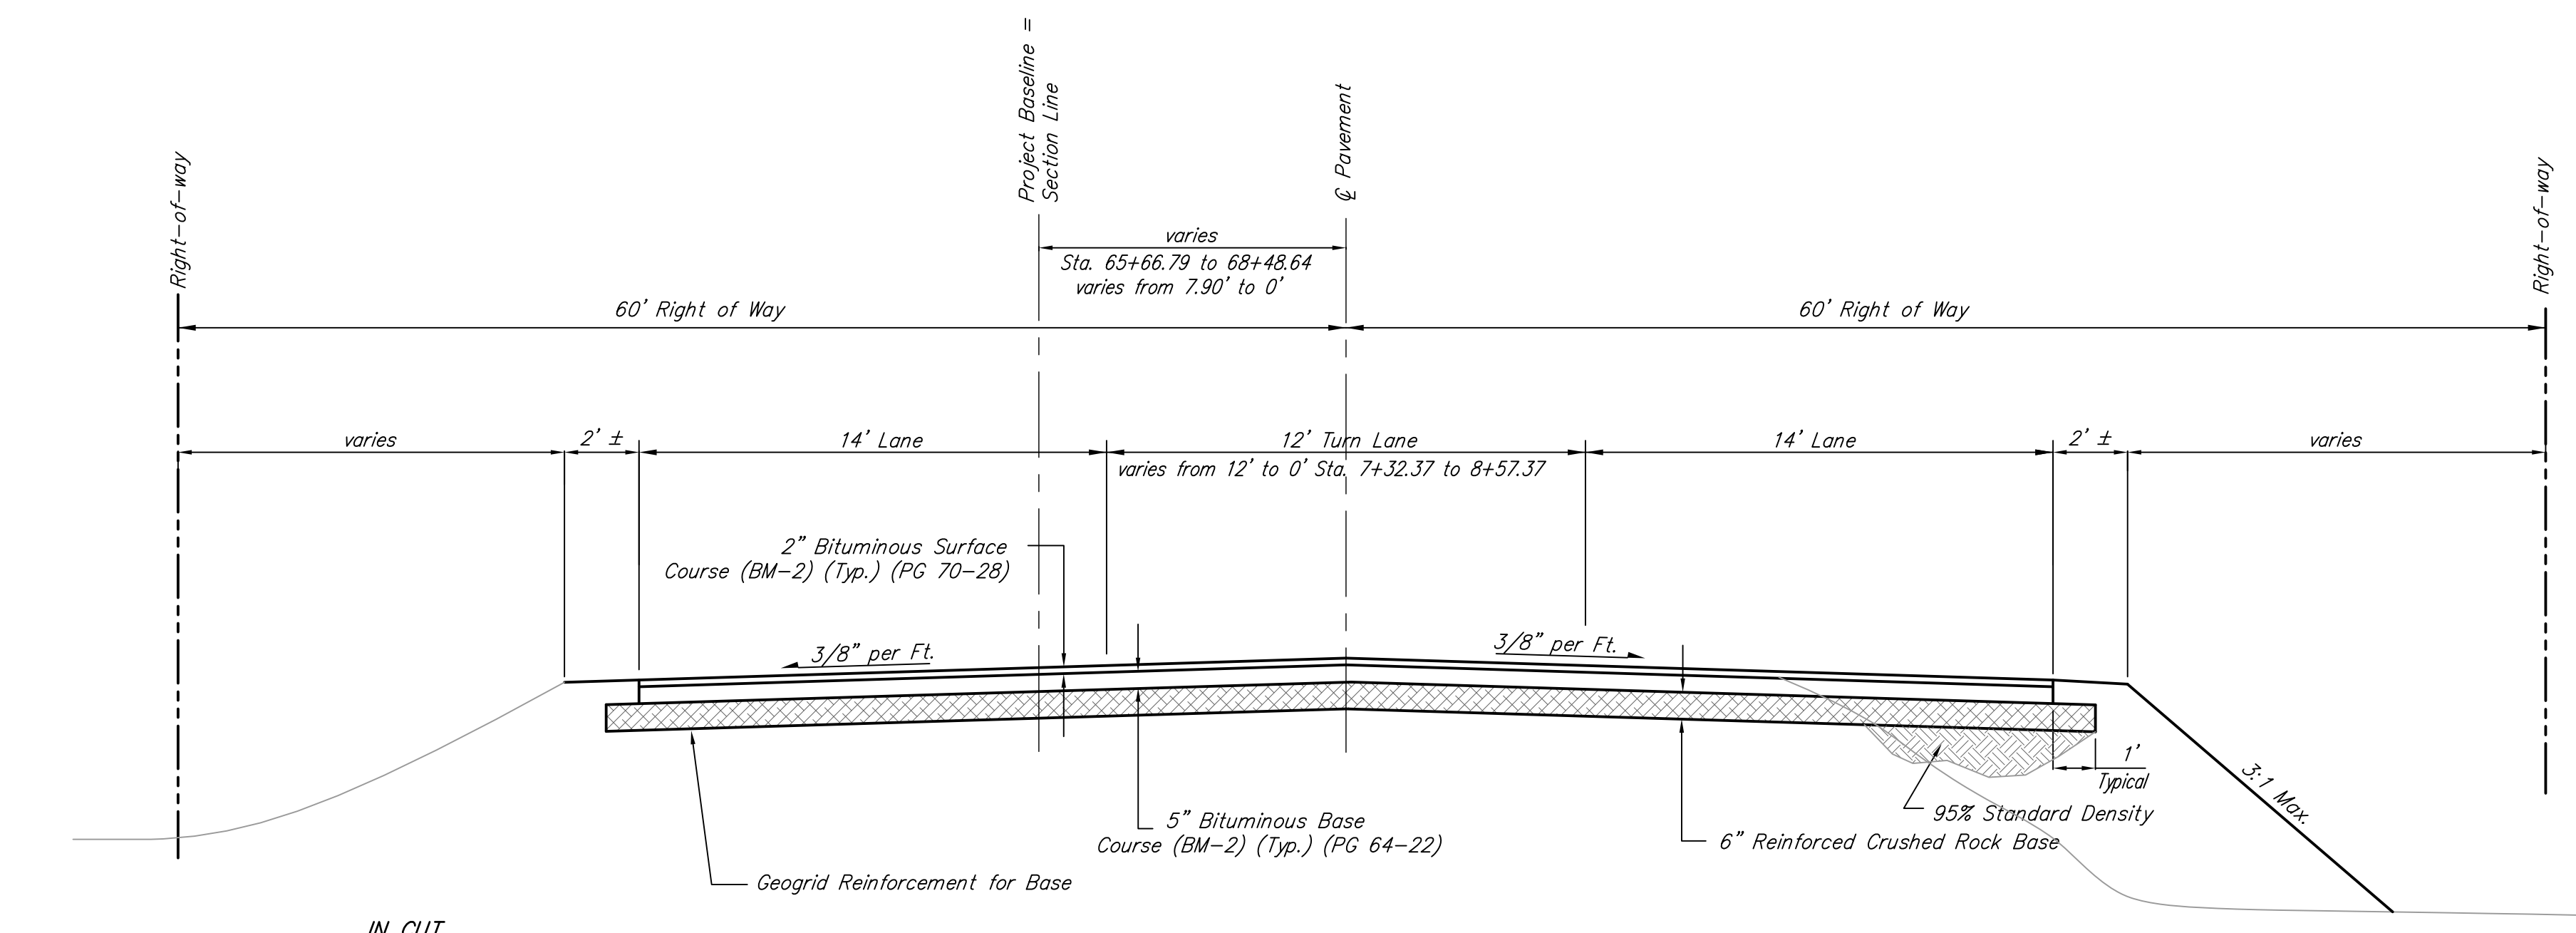


TYPICAL SECTION "F"
 7+32.37 to 8+57.37 (127th)
 65+00 to 69+00

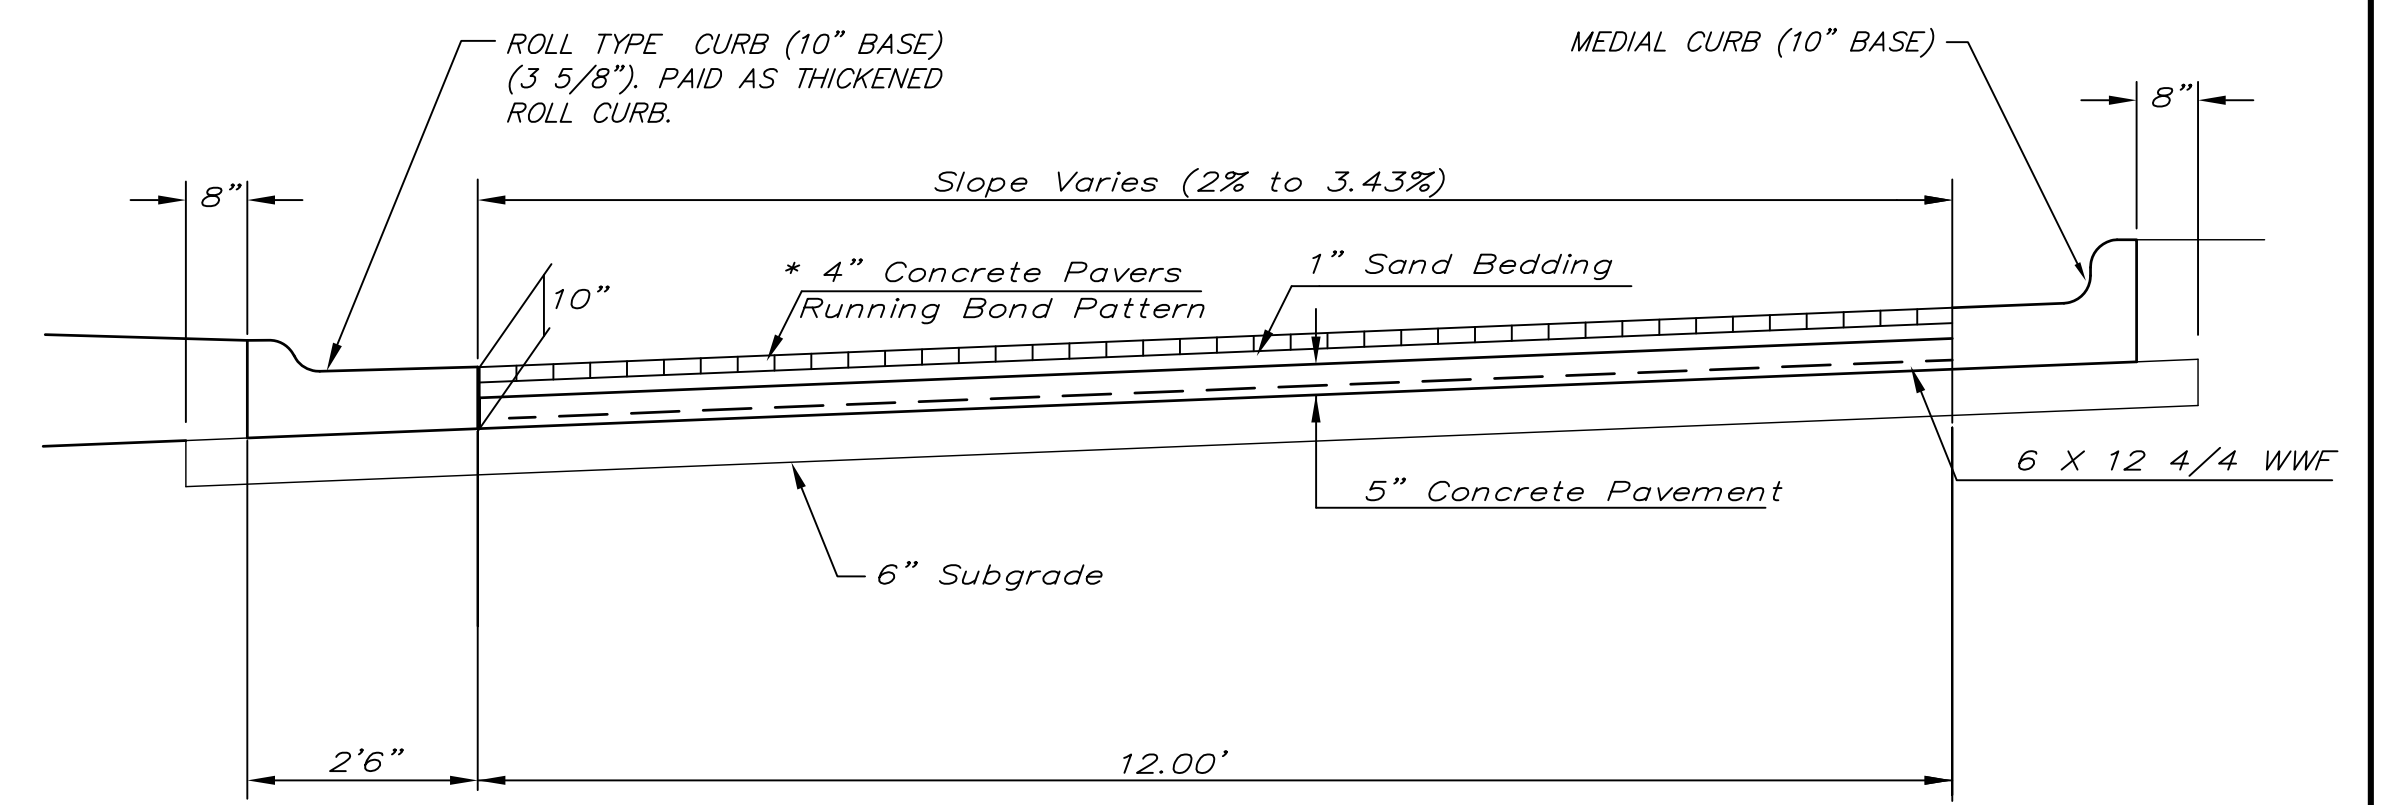


CONCRETE PAVER SECTION
 TARA FALLS ENTRANCE
 (TYPICAL BOTH SIDES)

* All labor and materials required for removal and replacement of 4" concrete Pavers (including concrete base) shall be included in the bid item "Remove / Replace 4" Brick Pavers".

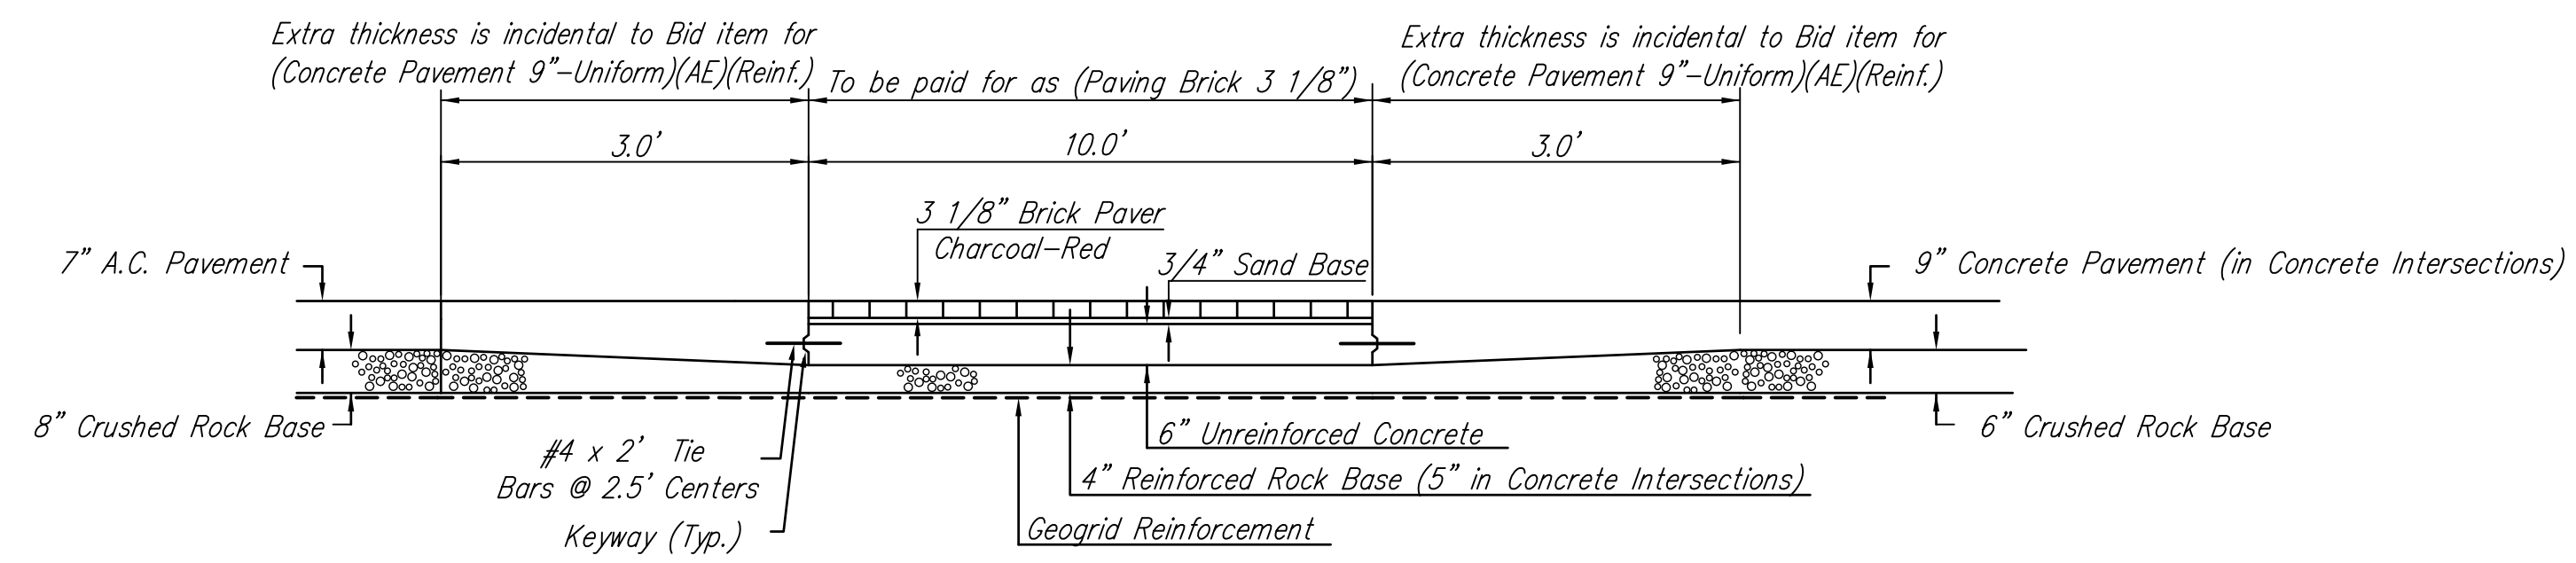

CROSSWALK BRICK PAVER SURFACE DETAIL

NOTE : Construction of the interlocking precast concrete paving stones shall conform to special provision 90P-3956.

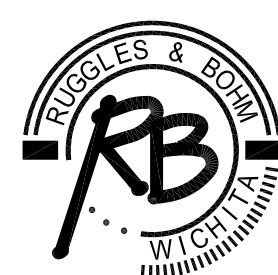HARRY PAVING IMPROVEMENTS TYPICAL SECTIONS WICHITA, KANSAS		DESIGN KWL	SHEET 5 OF 148
 Ruggles & Bohm, P.A. Engineering, Surveying, Land Planning		DRAWN RA	
924 North Main Wichita, Kansas 67203 www.rbkansas.com		REVIEW	
(316) 264-8008 (316) 264-4621 fax E-mail: info@rbkansas.com		UTILITY	
DRAWING FILE typ section	PROJECT NUMBER 87 N-0514-01	DATE	