



TREE AND SHRUB PLANTINGS ON SLOPES
Not To Scale


- NOTES:**
1. STAKE TREES PER DETAIL THIS SHEET.
 2. ONE STAKE PER TREE ON WINDWARD SIDE; SECOND STAKE ON LEEWARD SIDE
 3. SLOPES STEEPER THAN 2:1 MAY REQUIRE AN APPROVED EMBANKMENT STABILIZATION SYSTEM TO CREATE A LEVEL TREE PIT SUCH AS:
-ROCK FACING
-PRECAST CONCRETE WALL UNITS
-TIMBER WALL
-MANUFACTURED SLOPE RETENTION UNITS
 4. CHAINLOCK TREE TIE. LOOP EACH TIE AROUND TREE LOOSELY TO PROVIDE 1" SLACK FOR DIAMETER GROWTH.
 5. SHAPE SOIL TO PROVIDE 3' DIAMETER OR ROOTBALL DIAMETER, WHICHEVER IS GREATER, WATERING RING.
 6. REMOVE ALL WIRE AND STRING. REMOVE TOP 2/3 OF BURLAP.

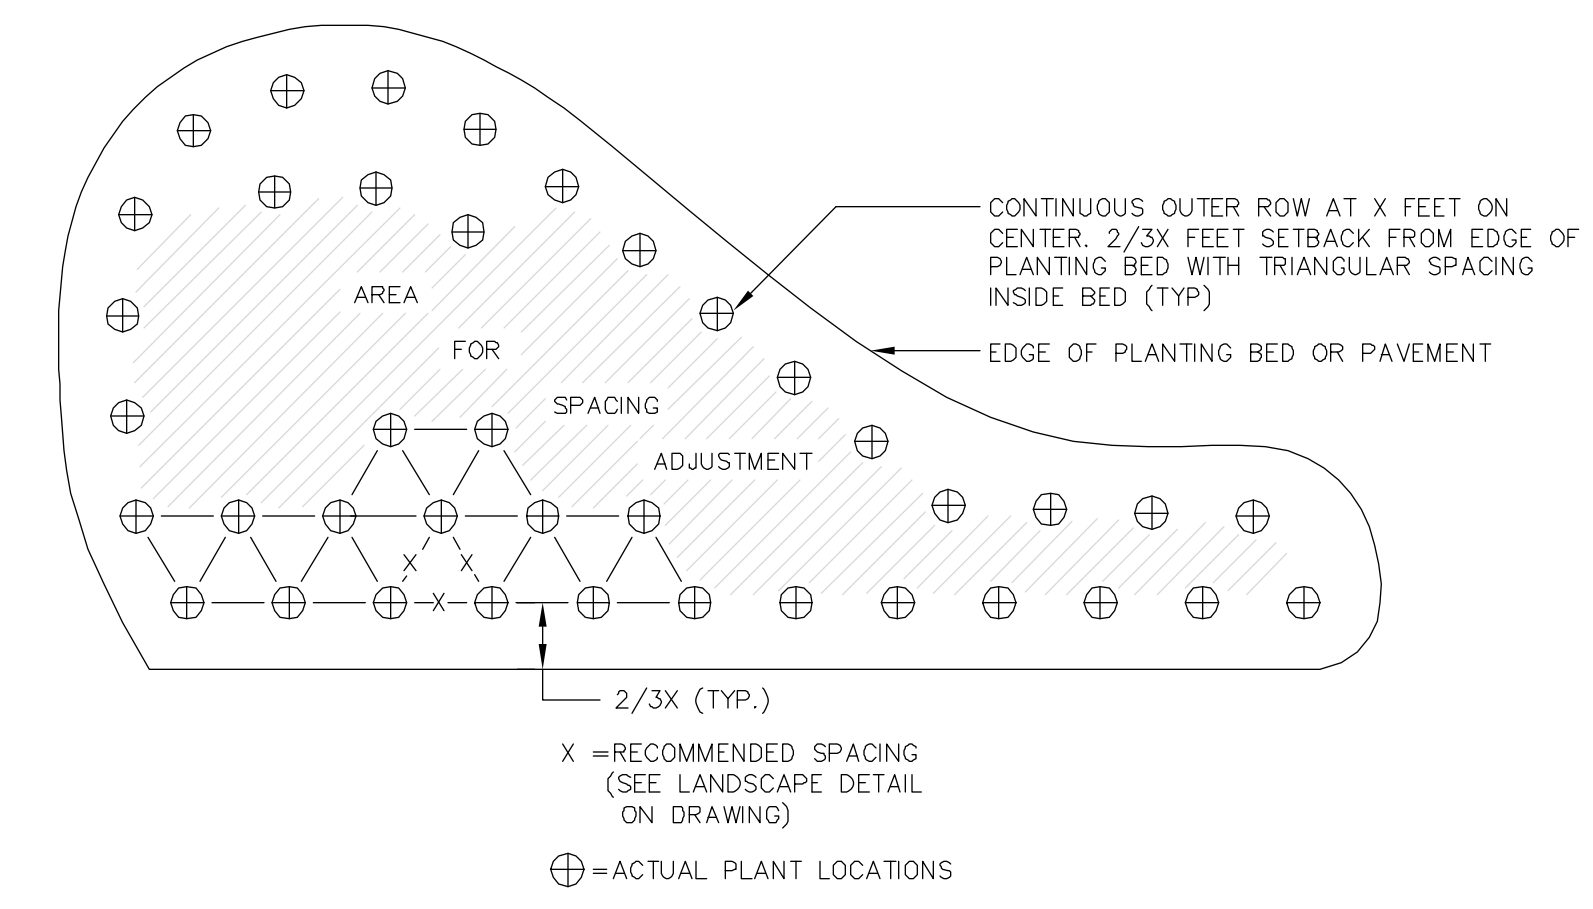

SHRUB AND GROUNDCOVER SPACING
Not To Scale

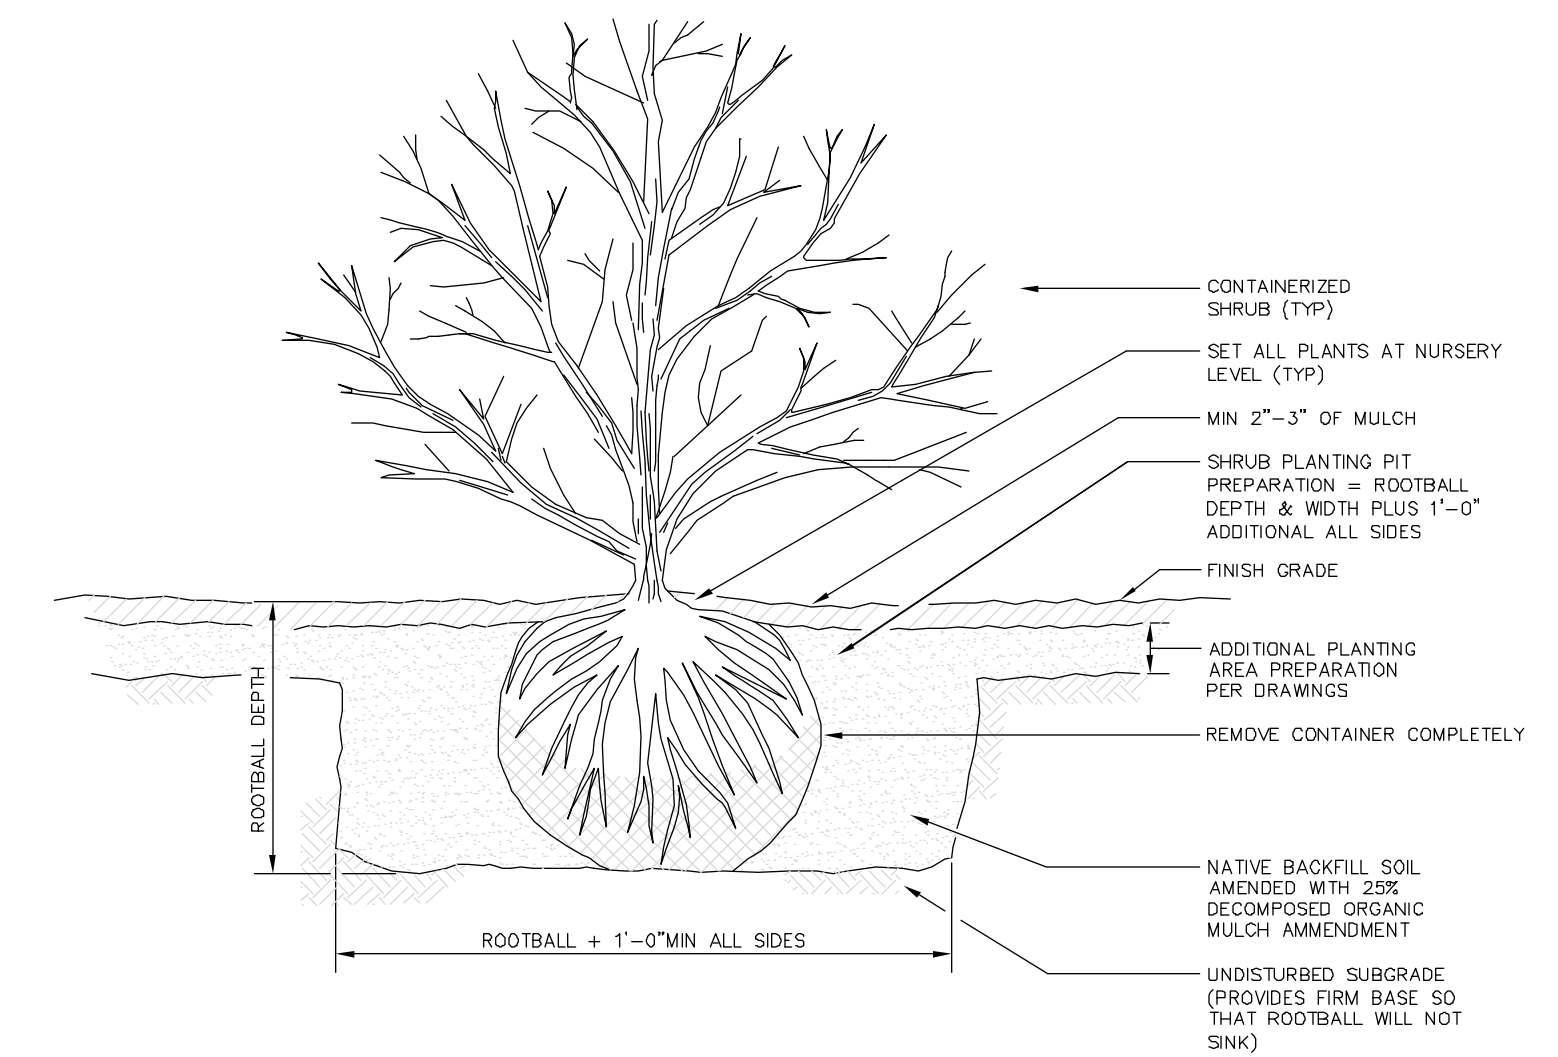


SHRUB PLANTING DETAIL
Not To Scale

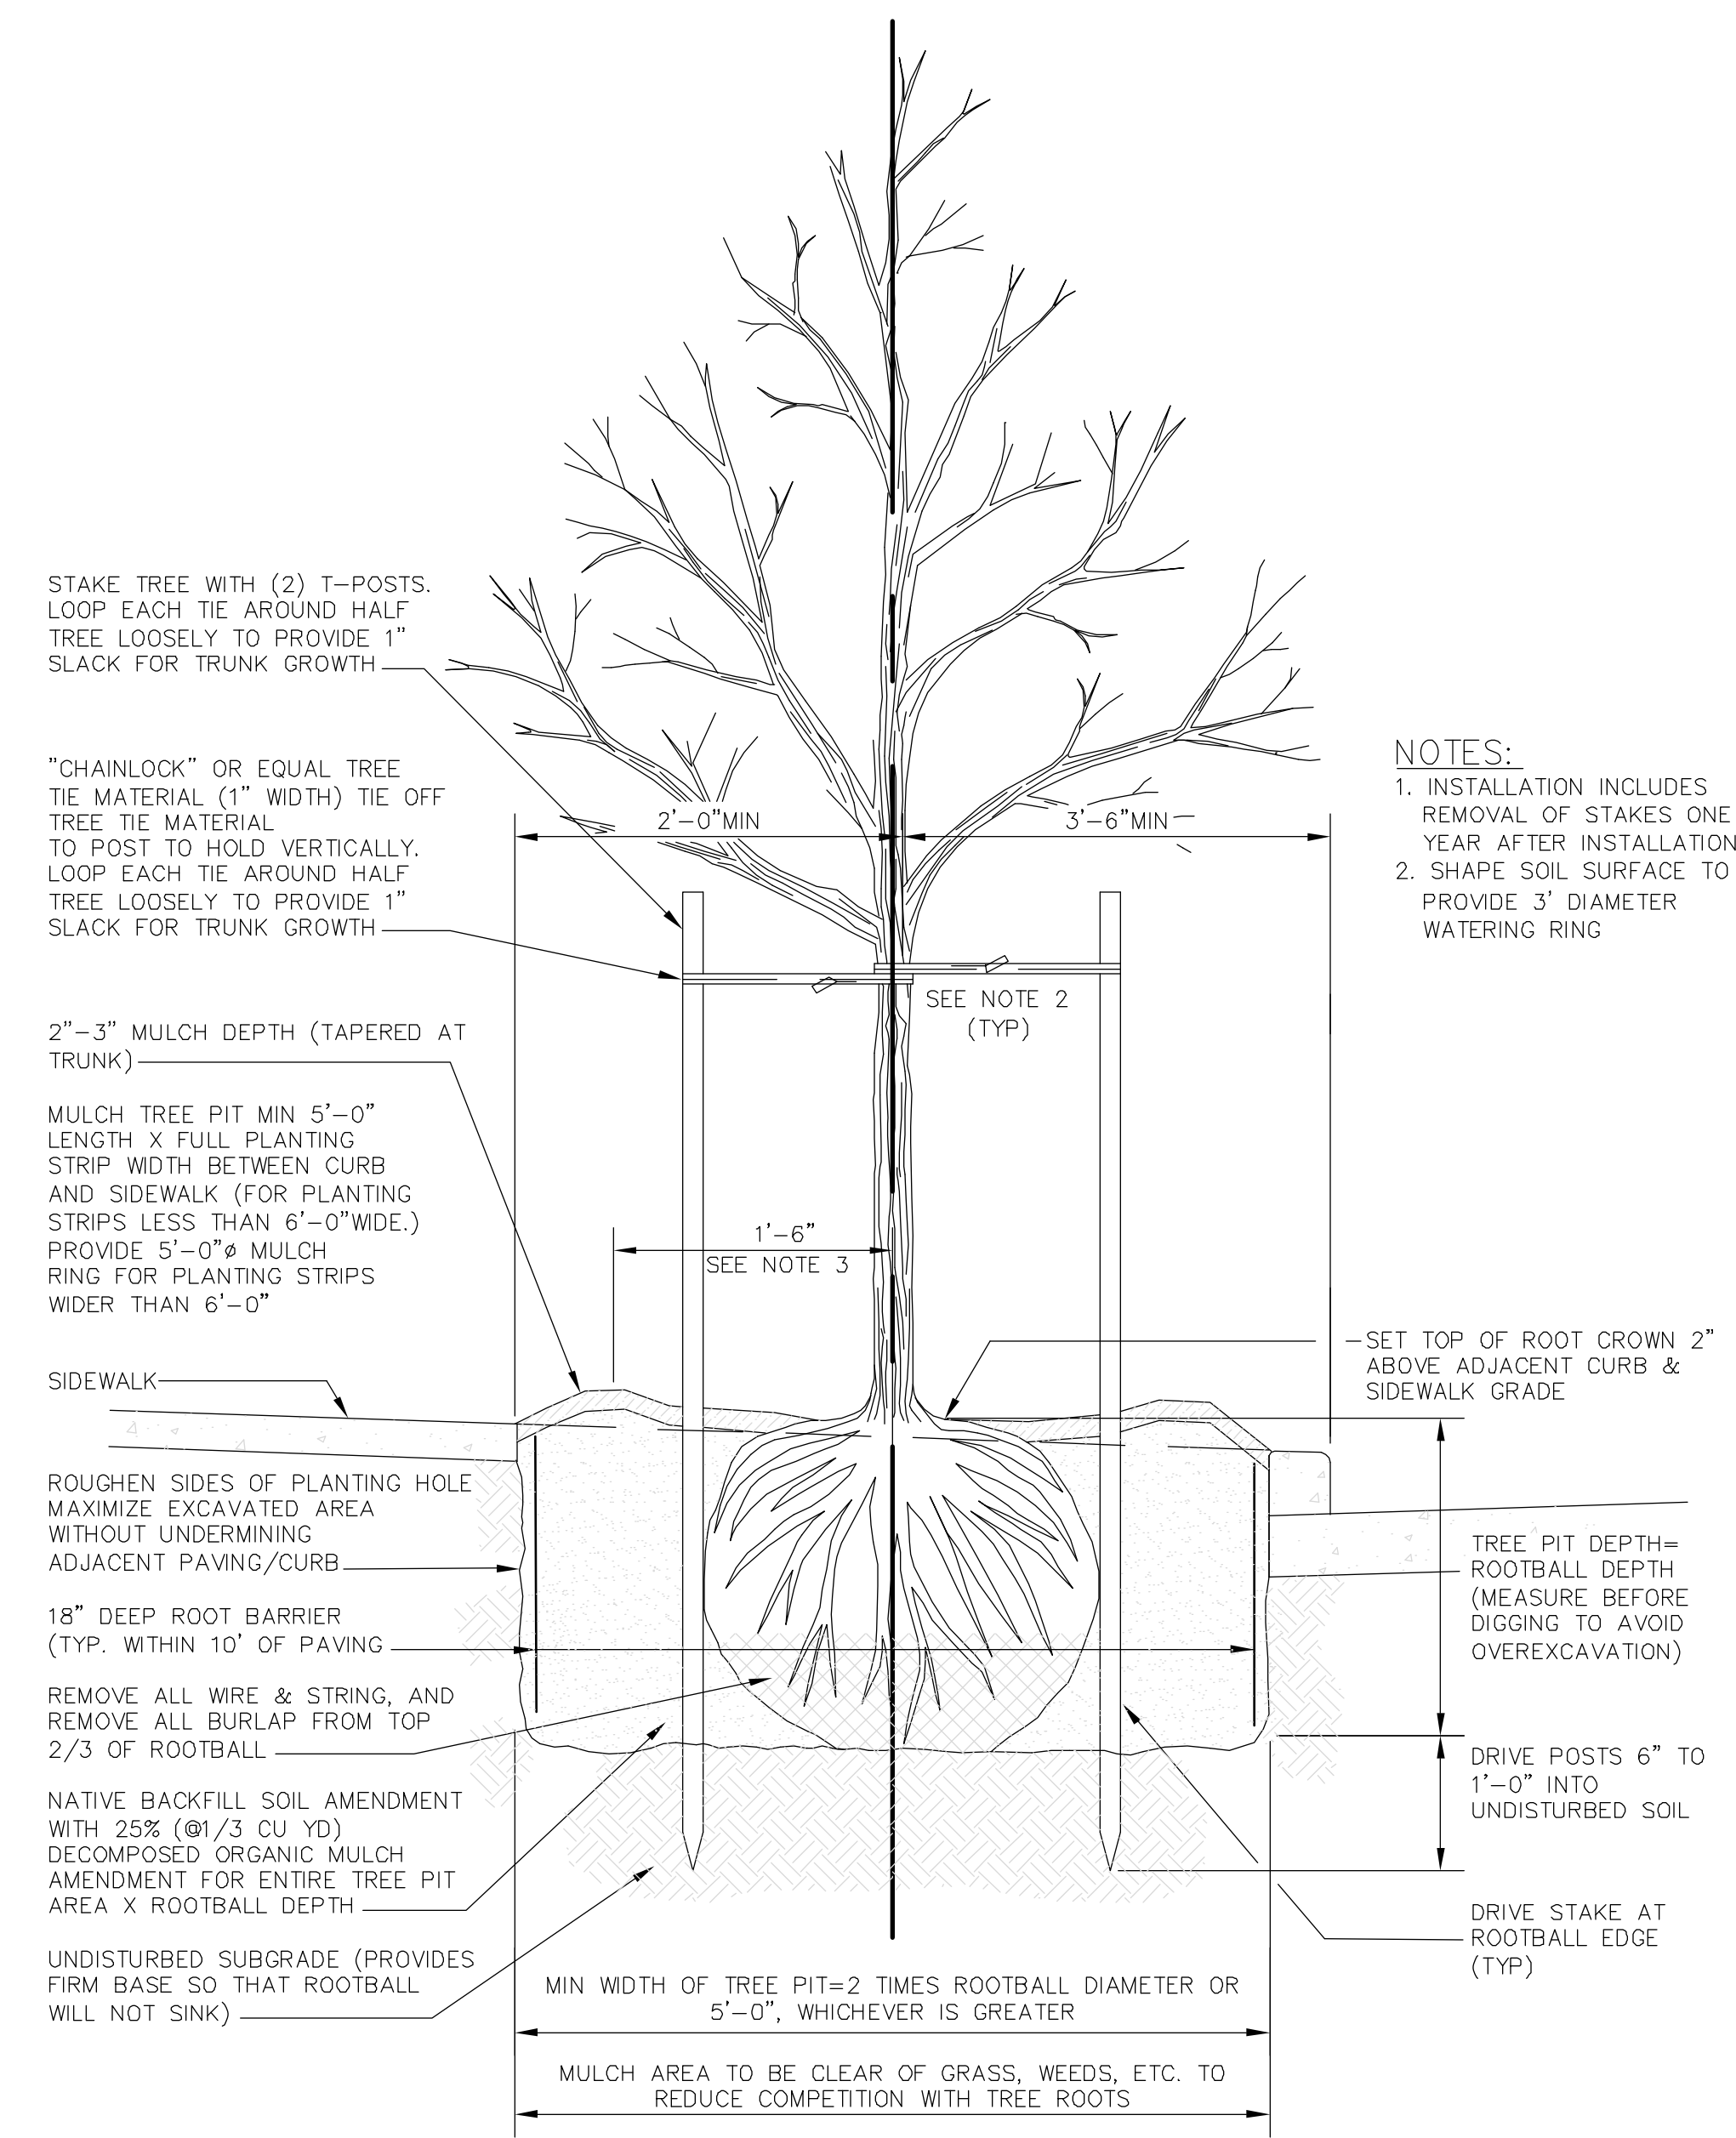

DECIDUOUS TREE PLANTING DETAIL
Not To Scale

- NOTES:**
1. INSTALLATION INCLUDES REMOVAL OF STAKES ONE YEAR AFTER INSTALLATION
 2. SHAPE SOIL SURFACE TO PROVIDE 3' DIAMETER WATERING RING

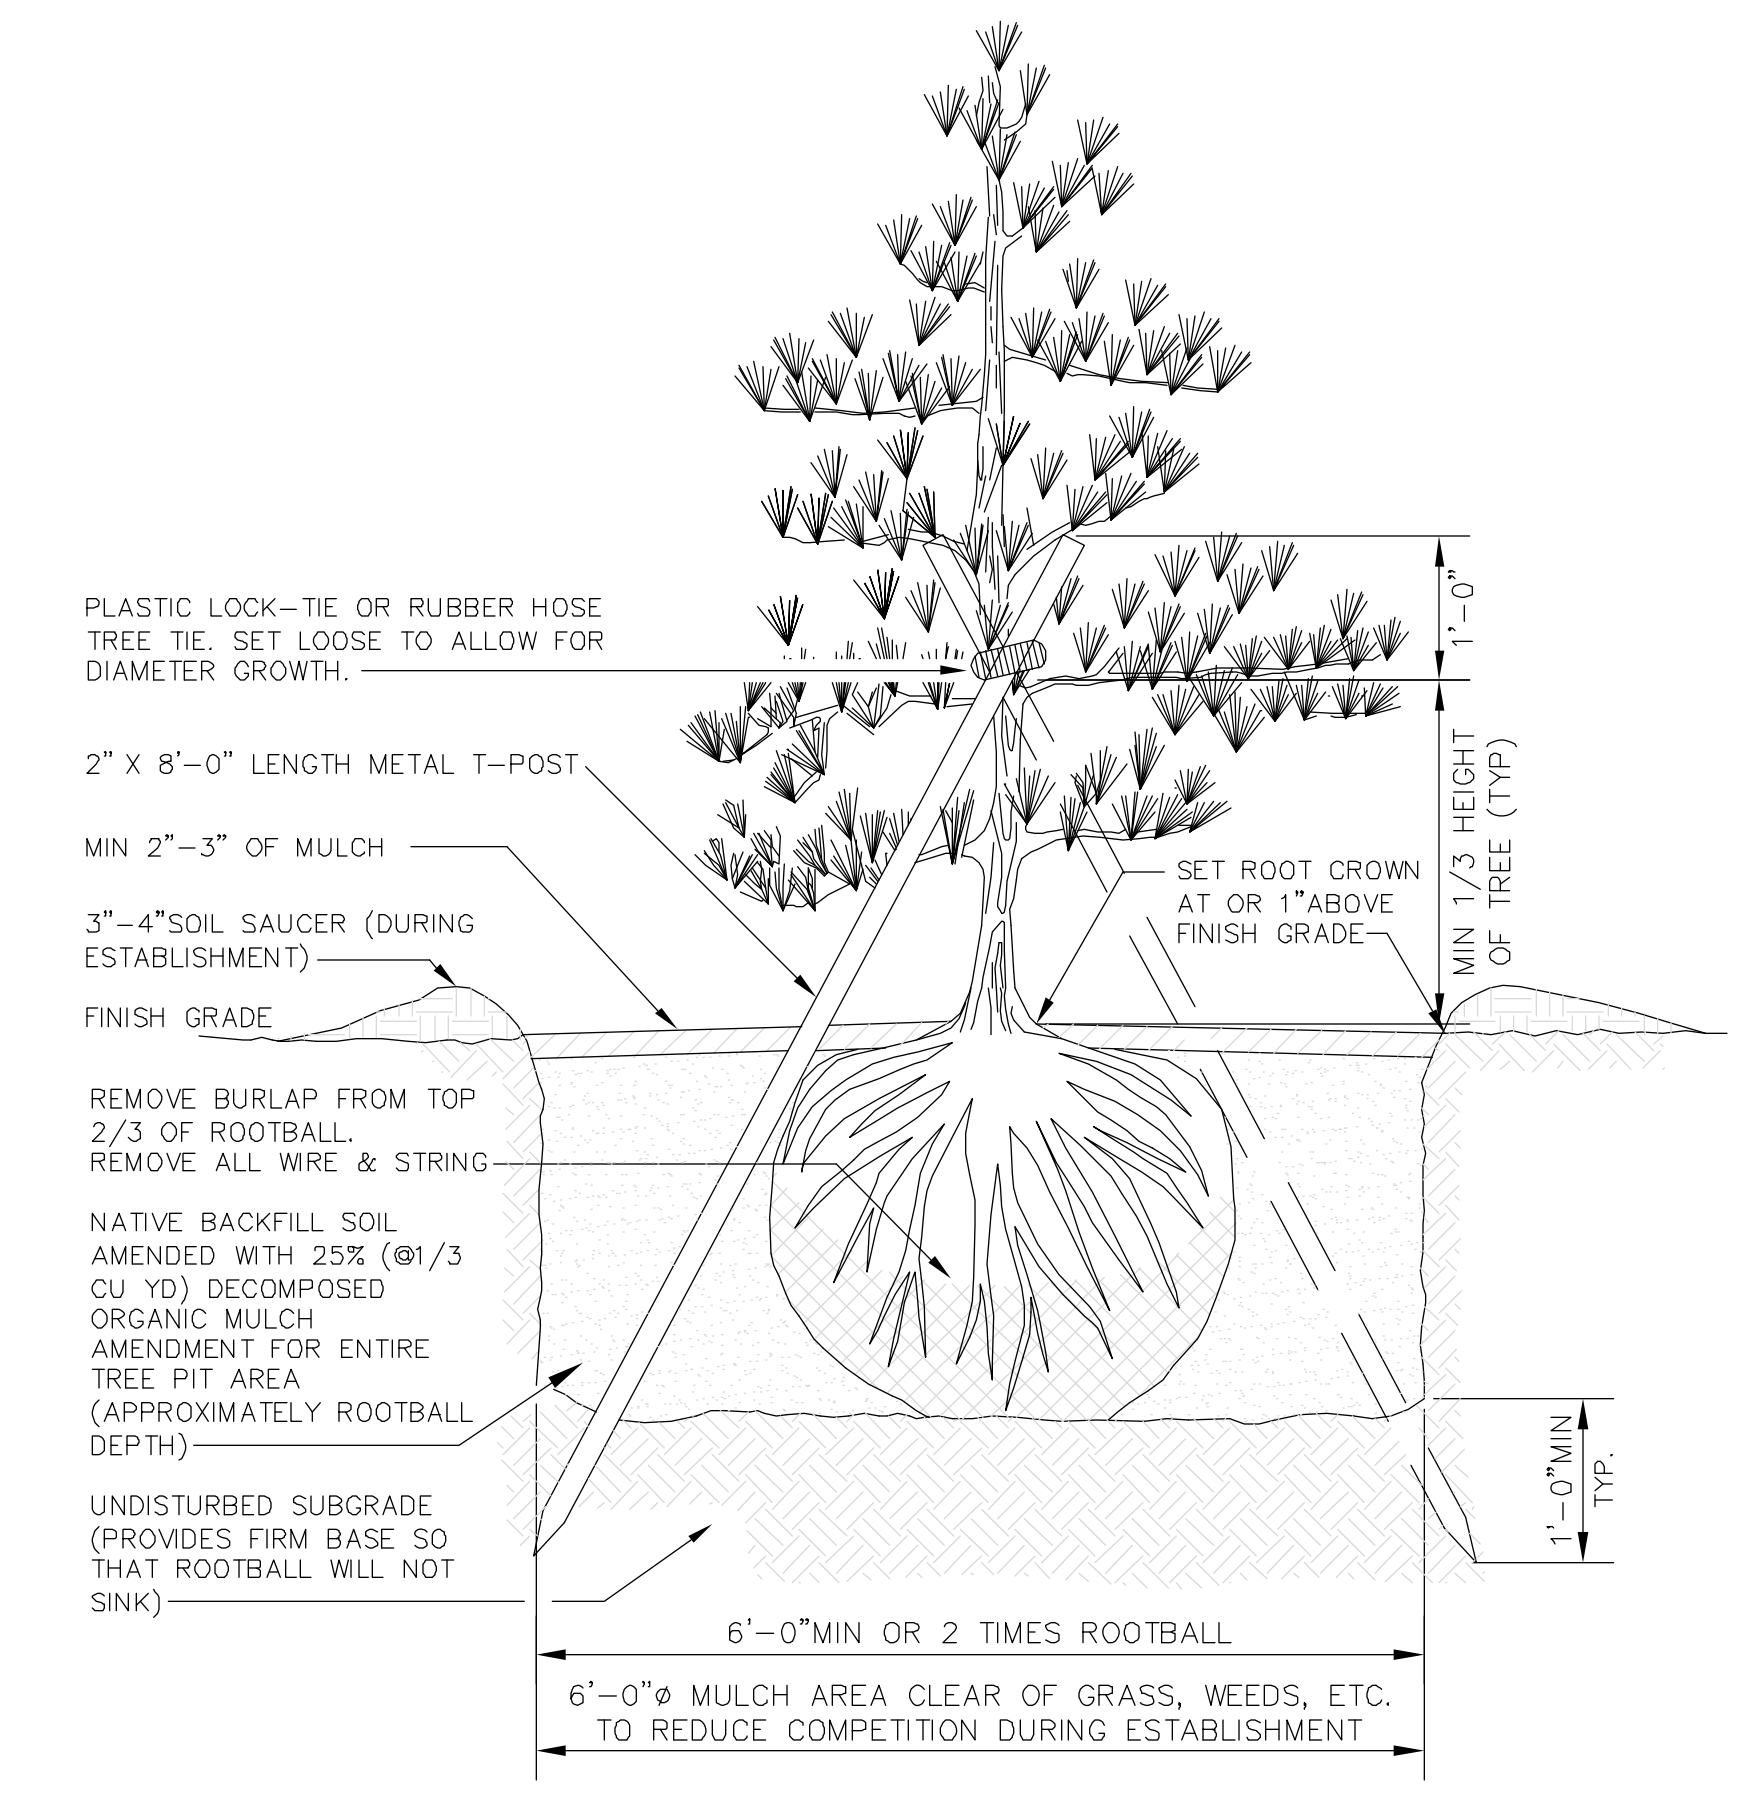

EVERGREEN TREE PLANTING DETAIL
Not To Scale

HARRY STREET PAVING IMPROVEMENTS LANDSCAPE DETAILS WICHITA, KANSAS			
	Ruggles & Bohm, P.A. Engineering, Surveying, Land Planning		DESIGN BDT
	924 North Main Wichita, Kansas 67203 www.rbkansas.com		DRAWN BDT
(316) 264-8008 (316) 264-4621 fax E-mail: info@rbkansas.com		REVIEW	SHEET 128
DRAWING FILE LANDSCAPE BASE {127TH ST}		PROJECT NUMBER 87 N-0514-01	UTILITY OF 148
		DATE FEB 2010	