




20+00.00

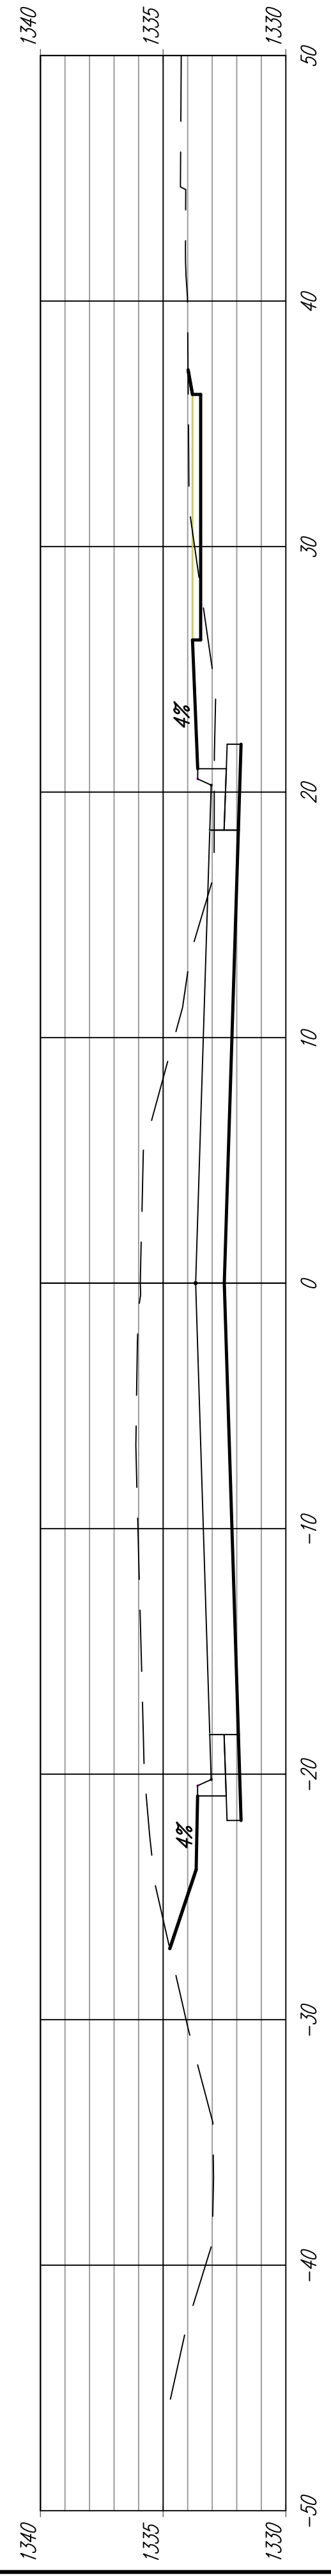


19+50.00

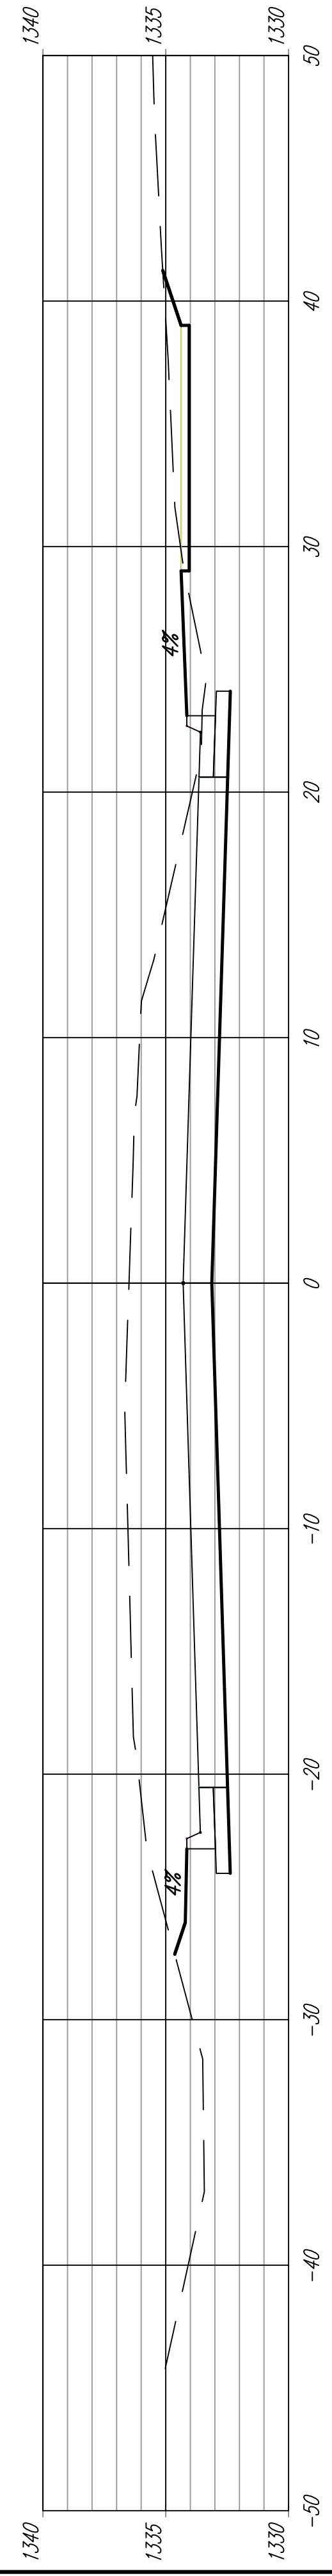


19+00.00

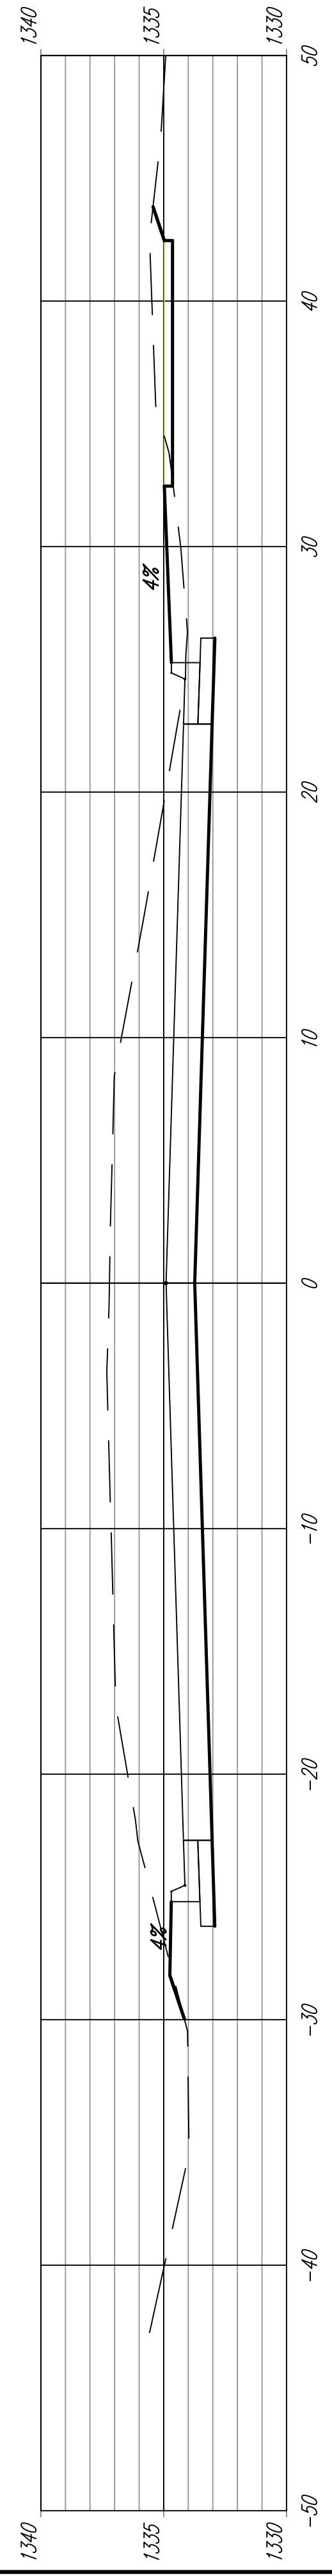



18+50.00

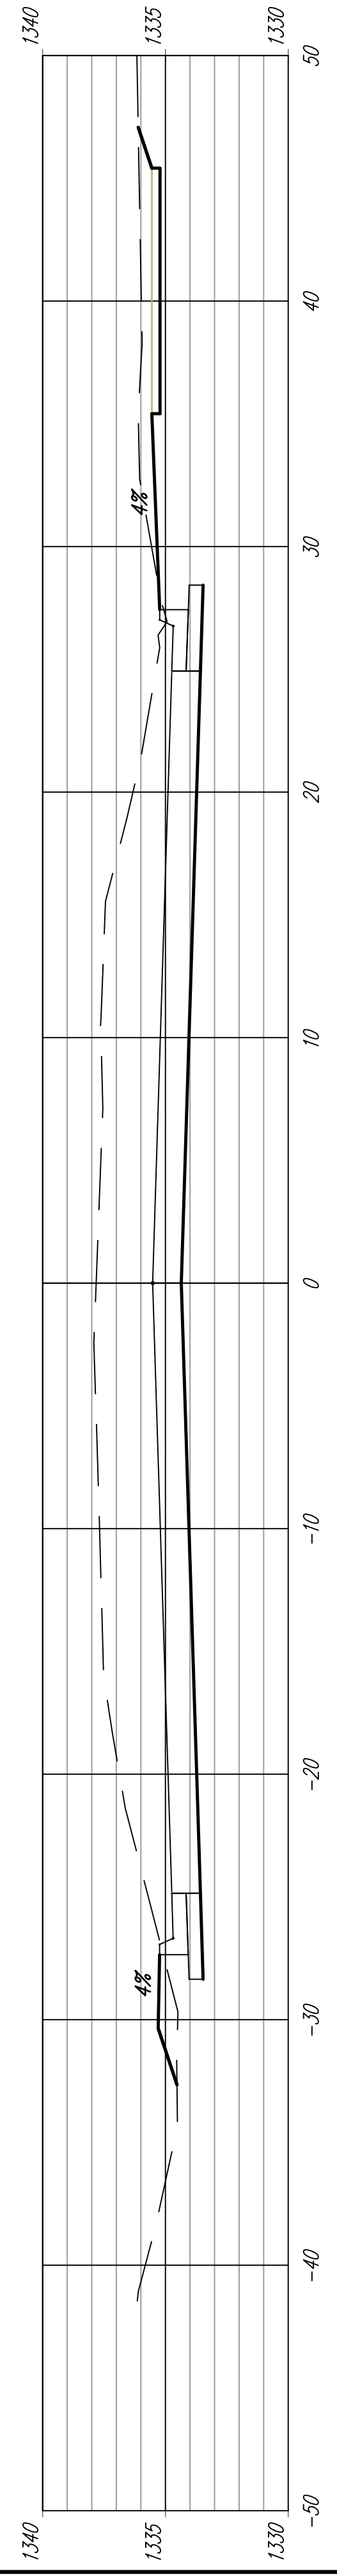

18+00.00

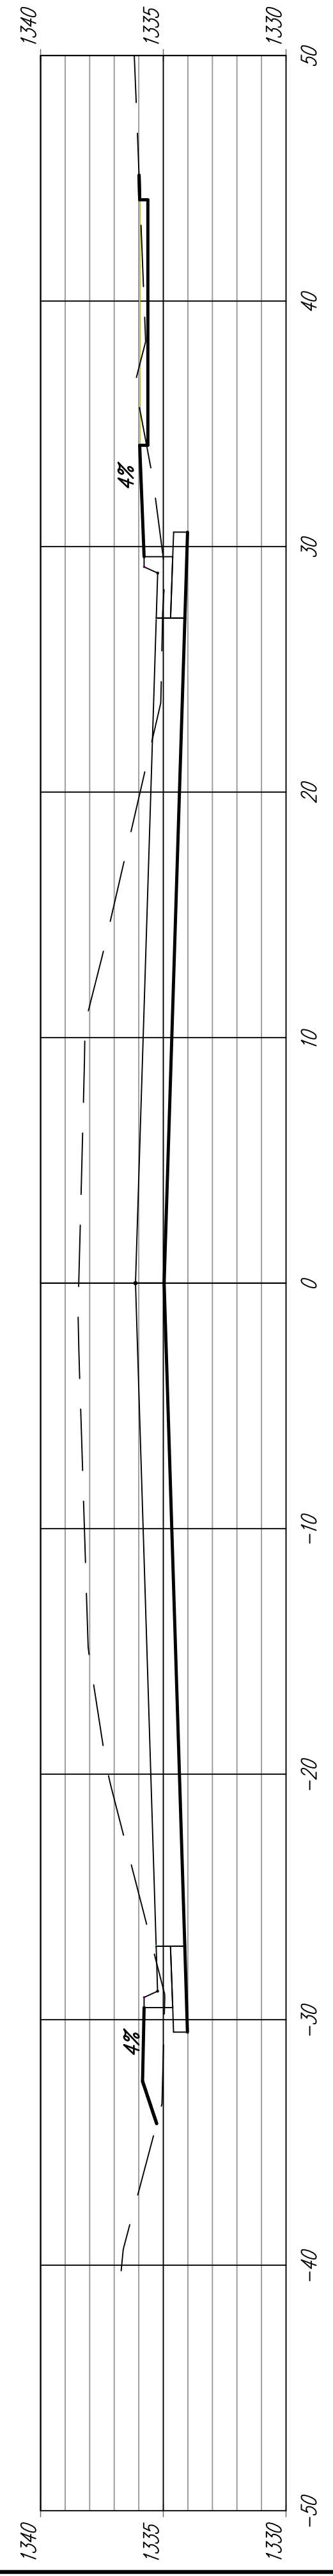

17+50.00

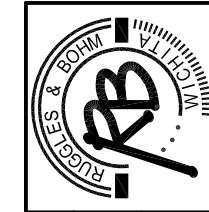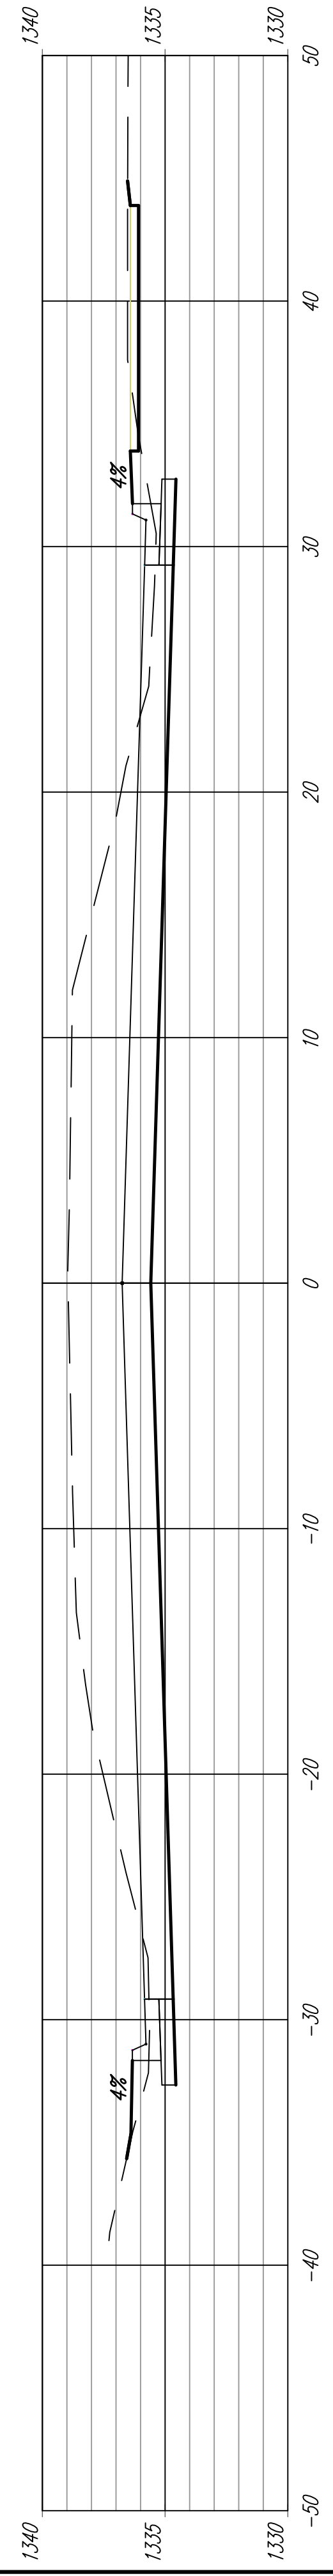

EARTHWORK CROSS SECTIONS
HARRY