




22+00.00

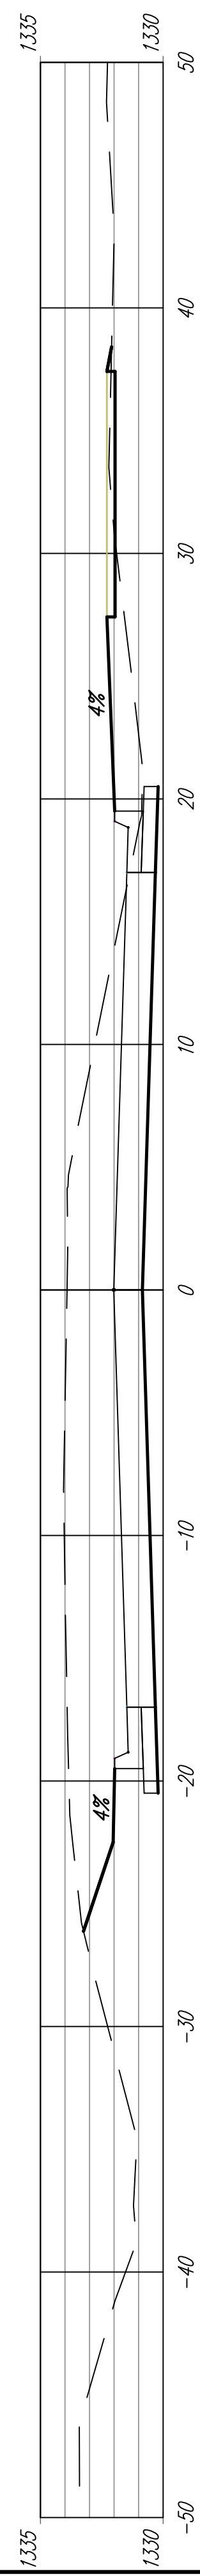


21+50.00

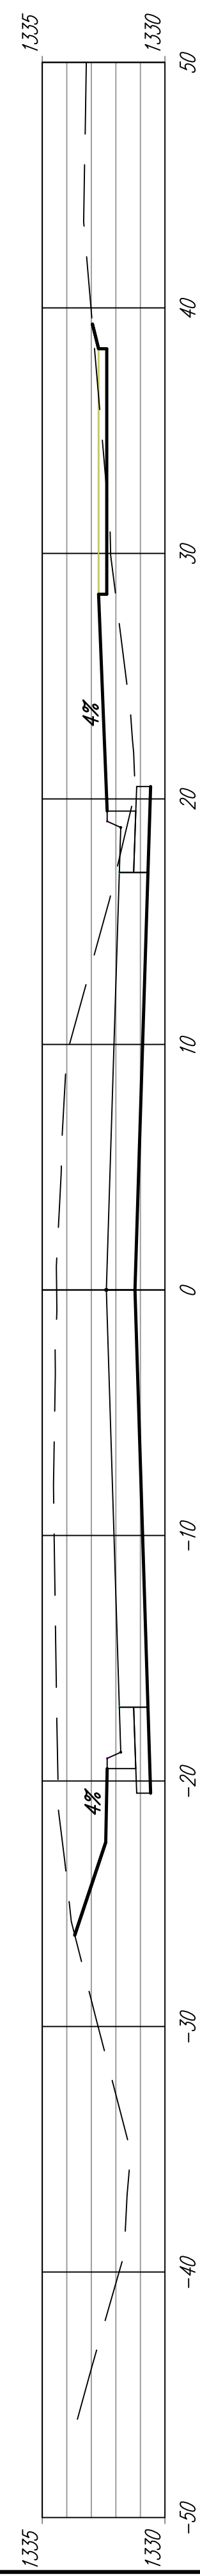


21+00.00

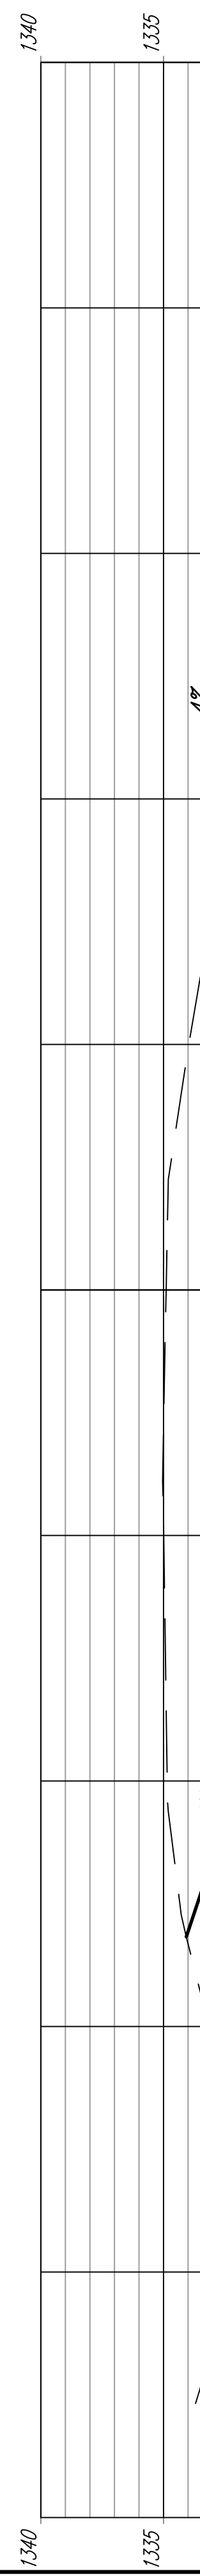



20+50.00

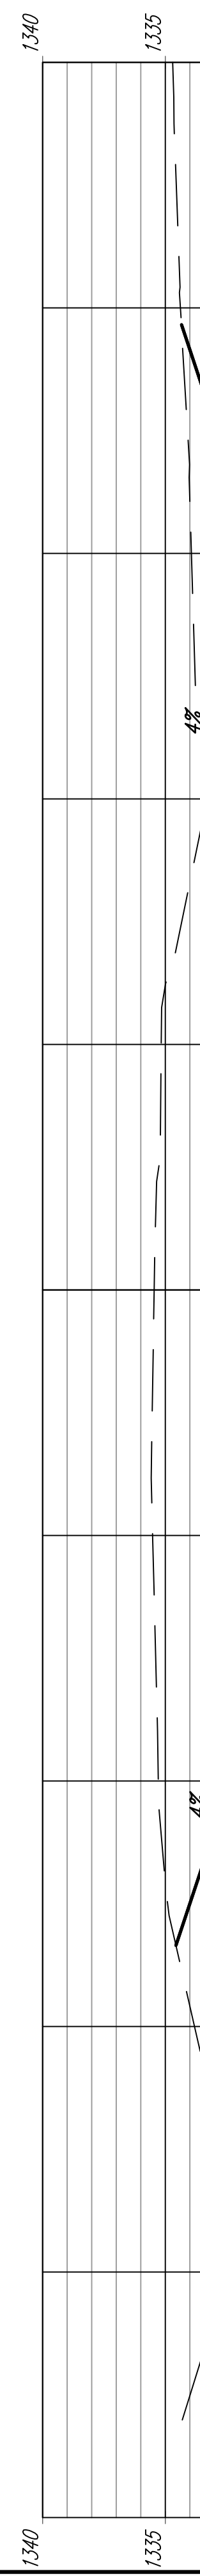

20+33.29

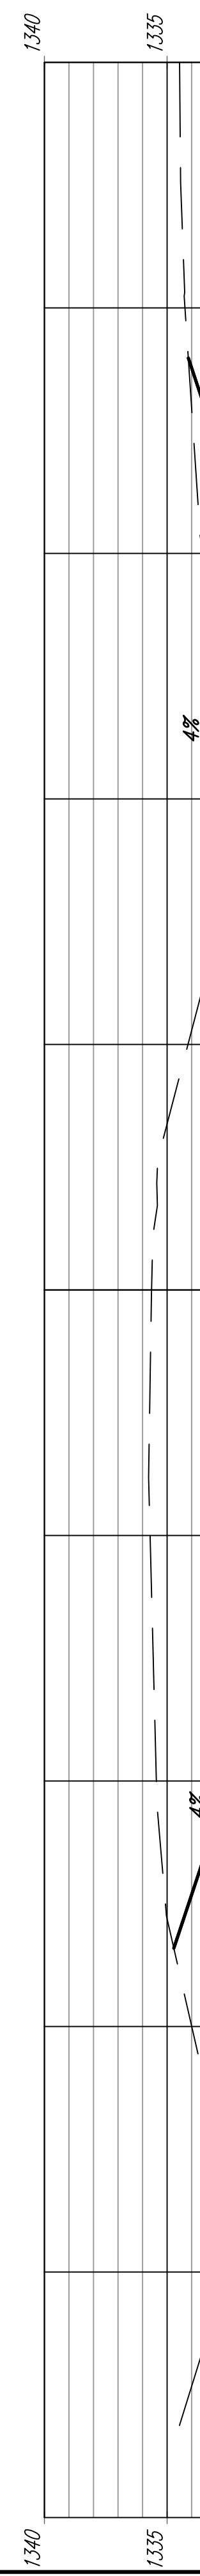

20+33.00

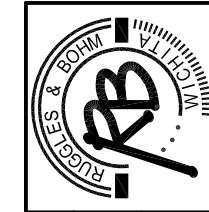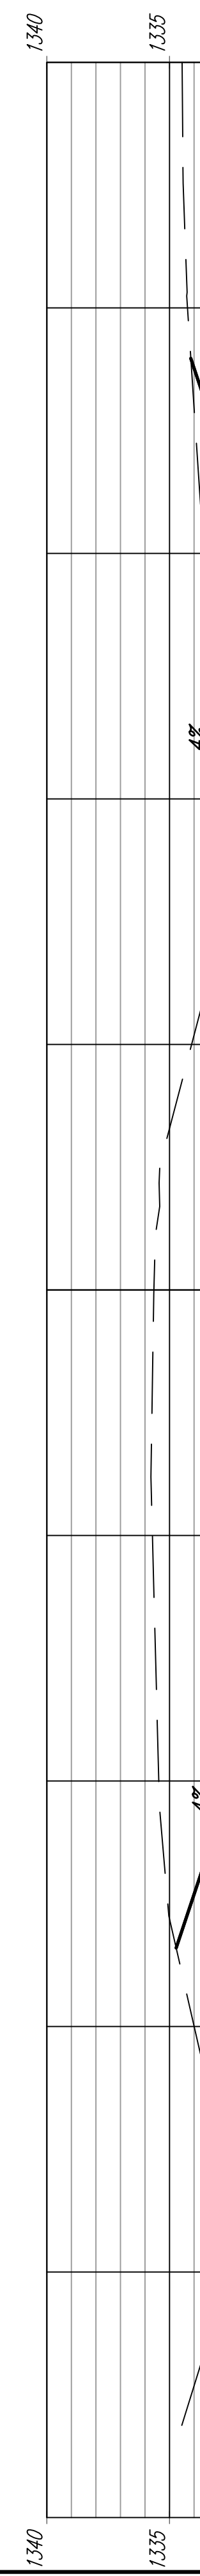

EARTHWORK CROSS SECTIONS
HARRY