




28+00.00

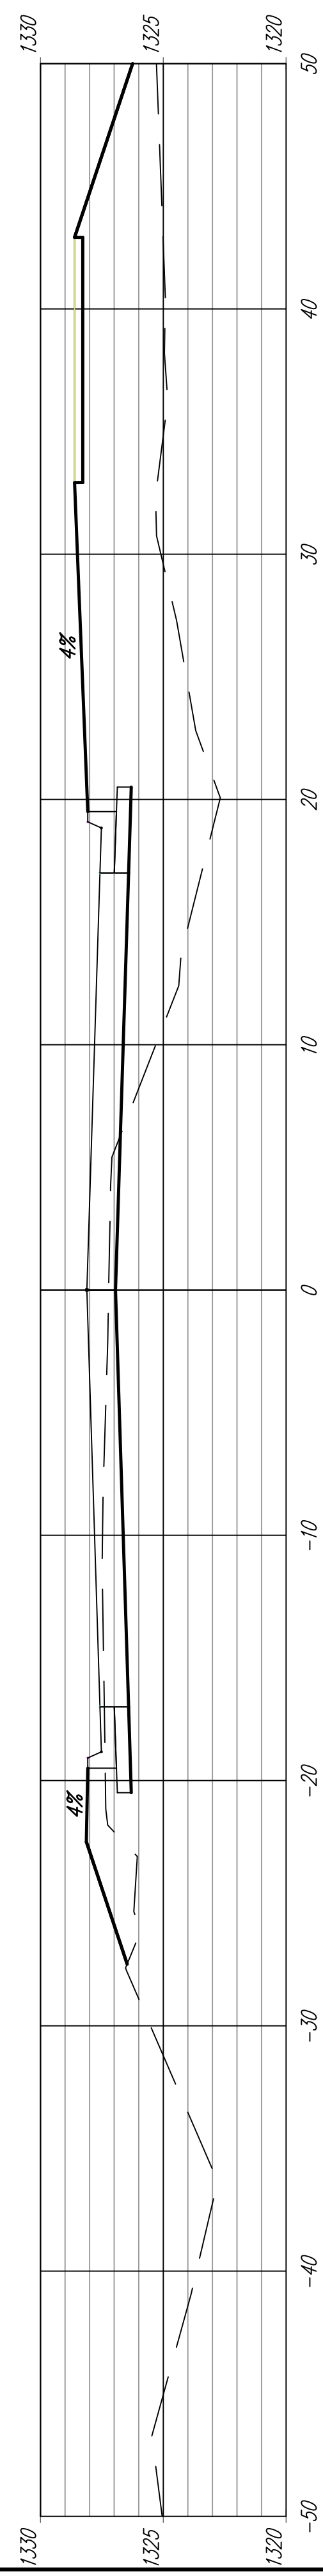


27+50.00

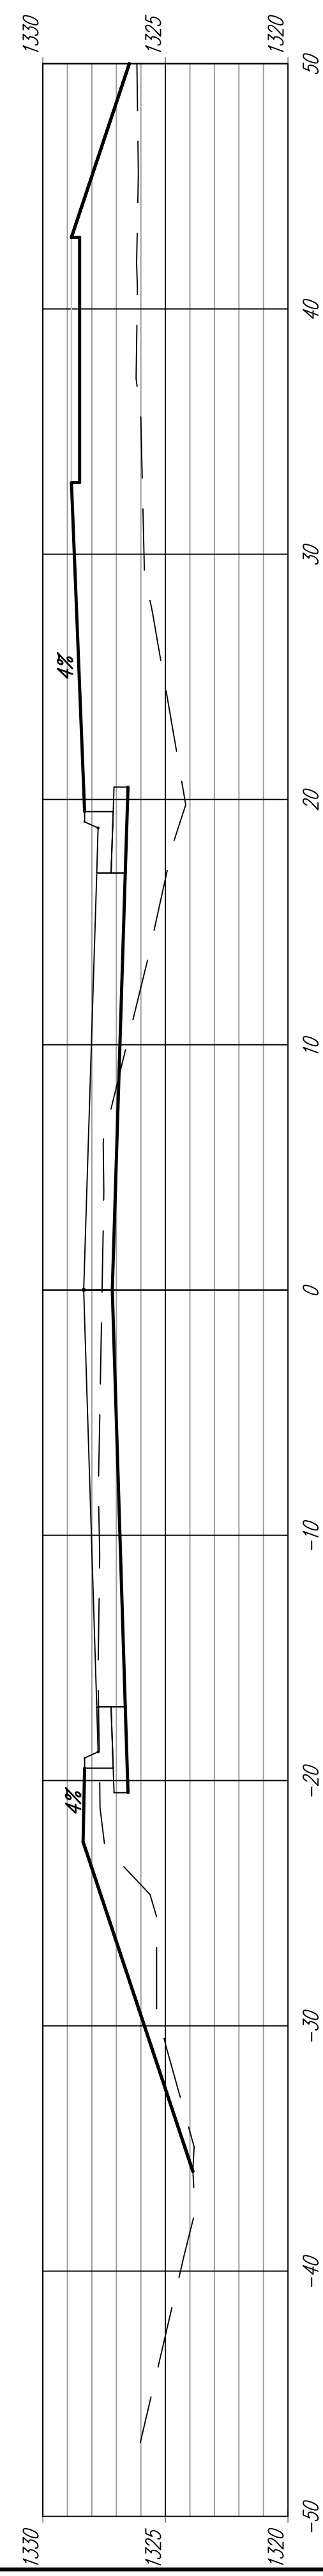


27+00.00

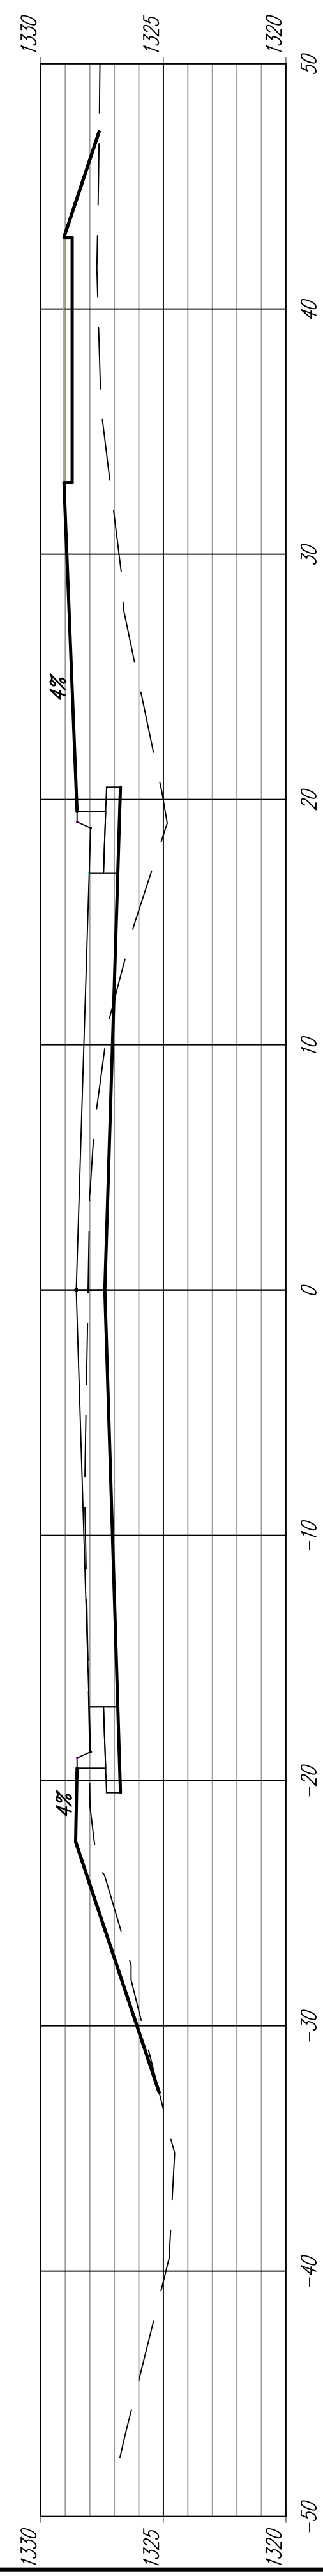



26+50.00

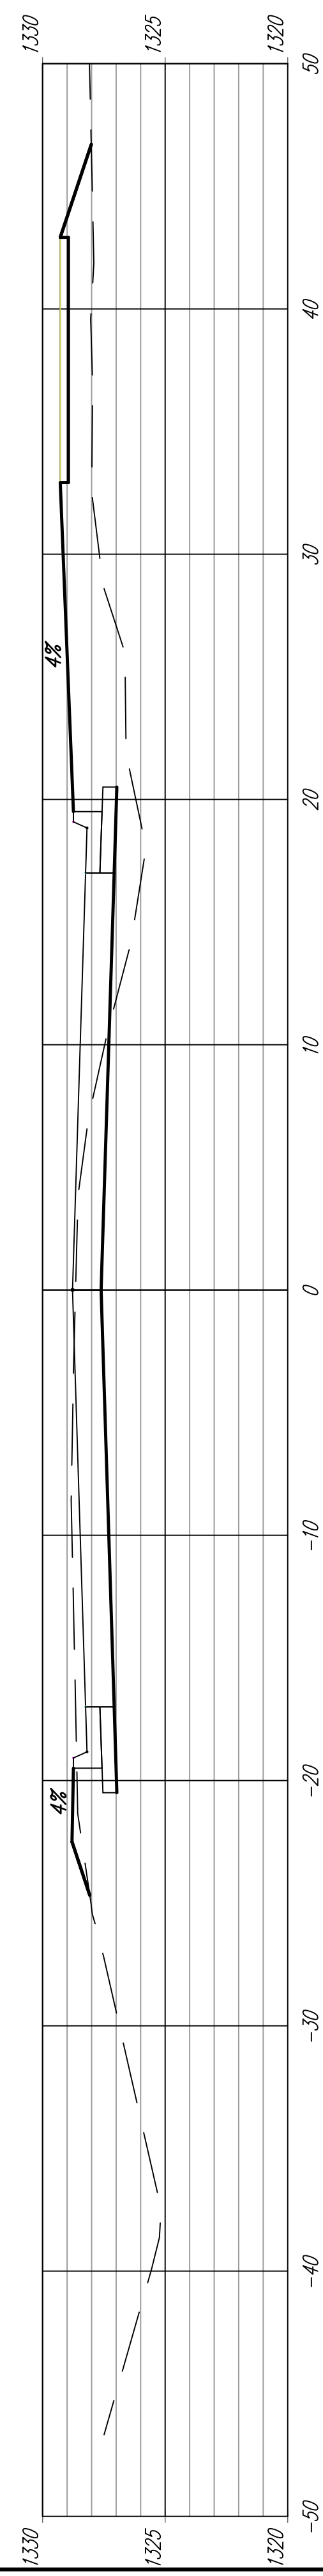

26+00.00

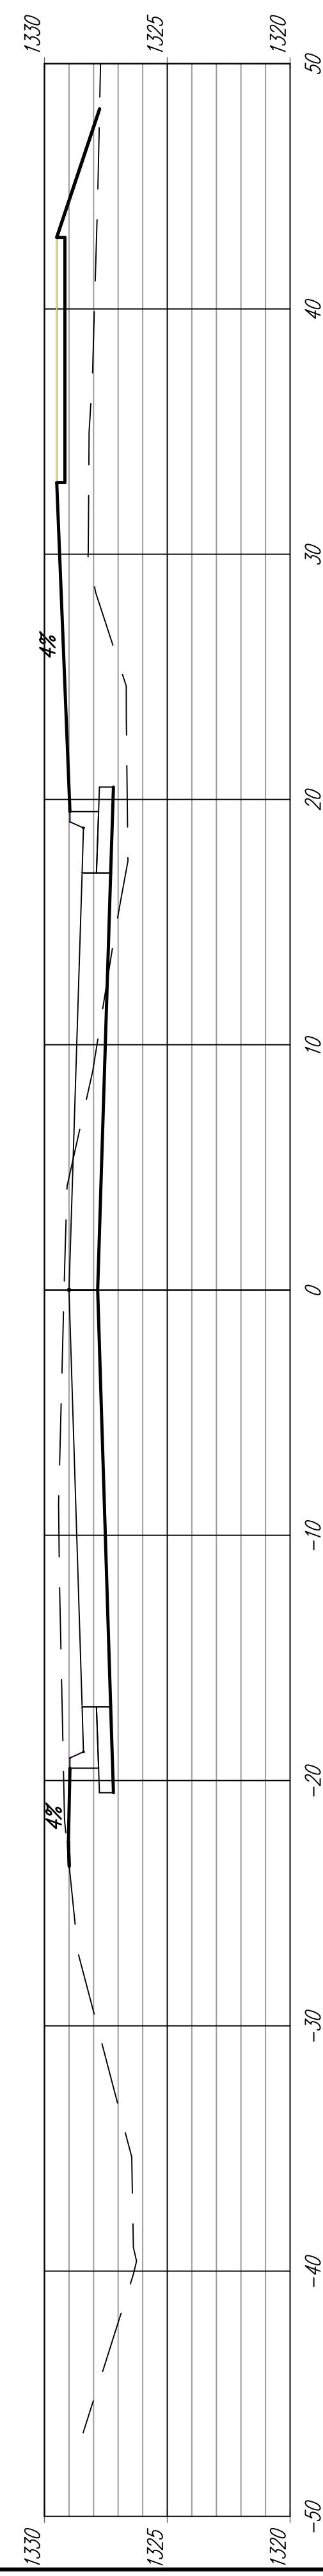

25+50.00

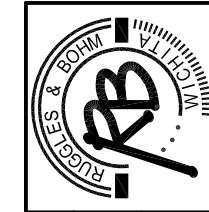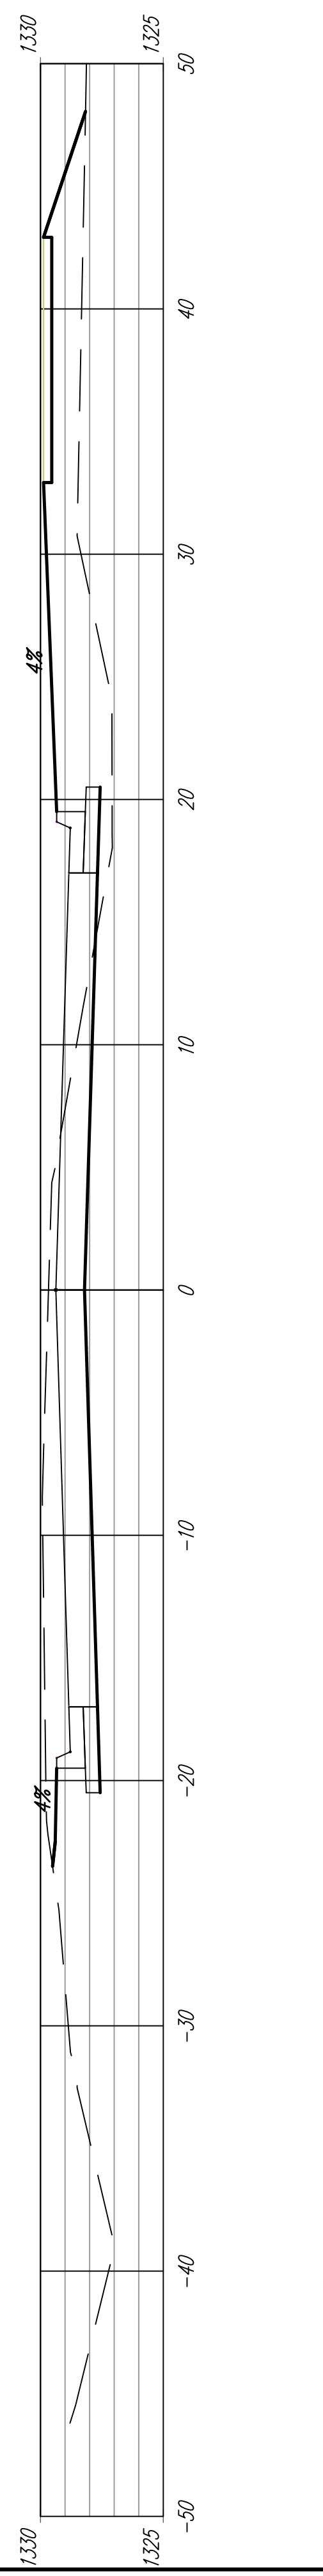

EARTHWORK CROSS SECTIONS
HARRY