




41+50.00

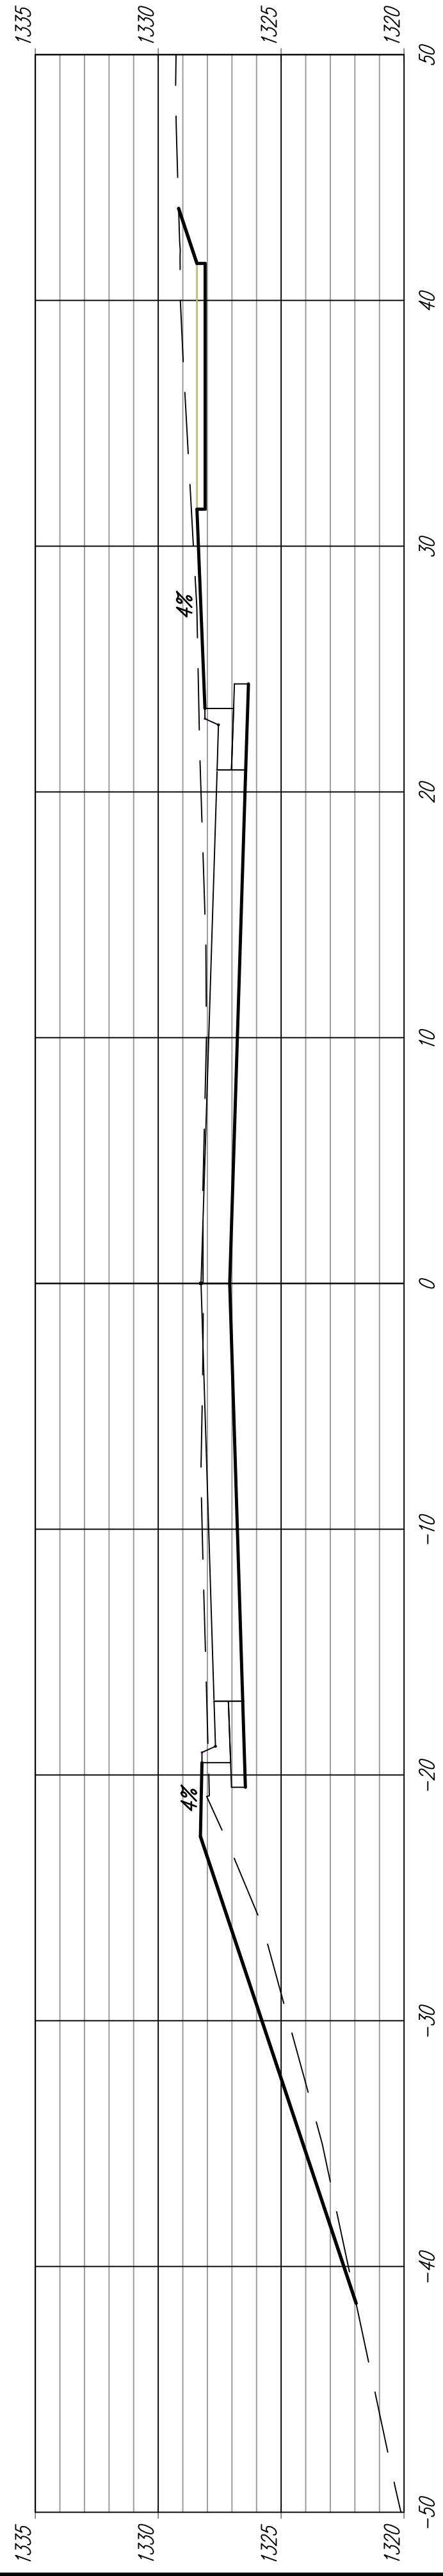


41+07.63

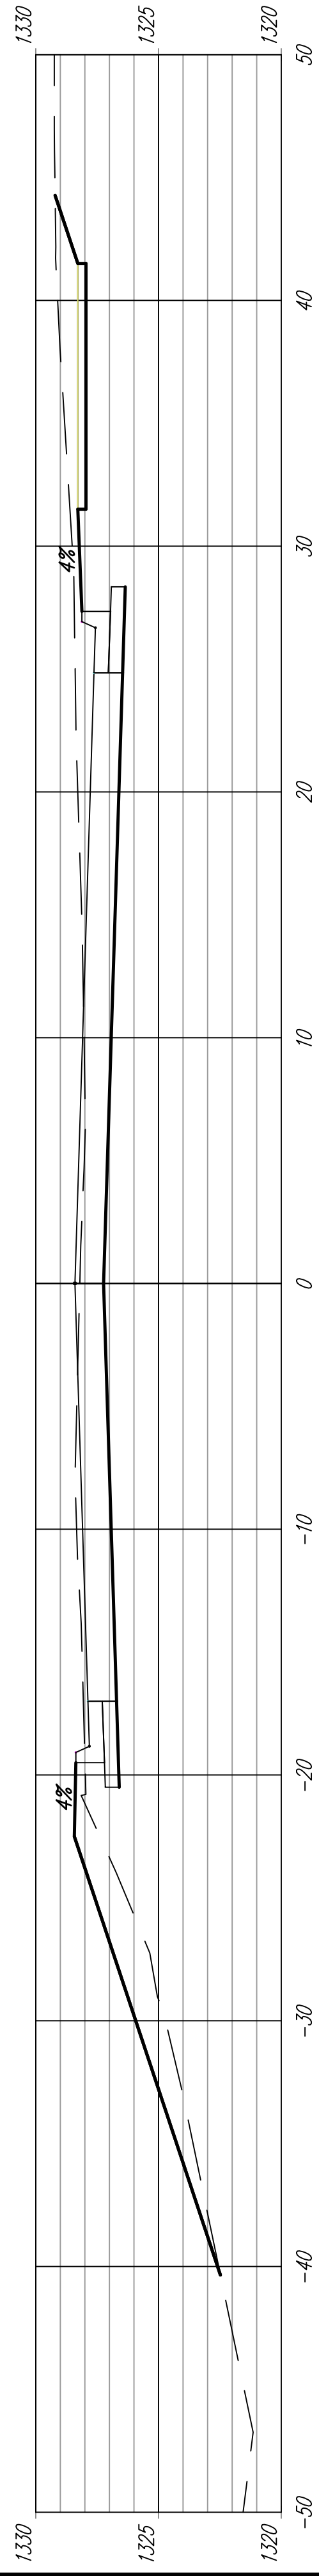


41+00.00

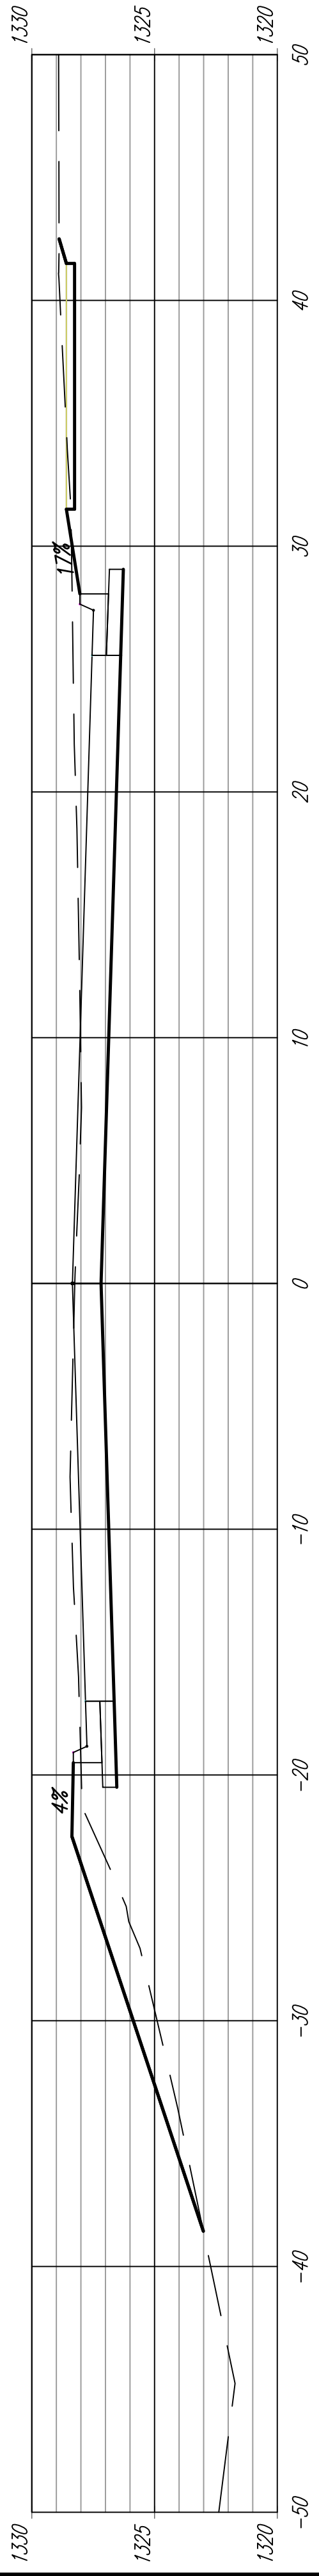


40+50.00

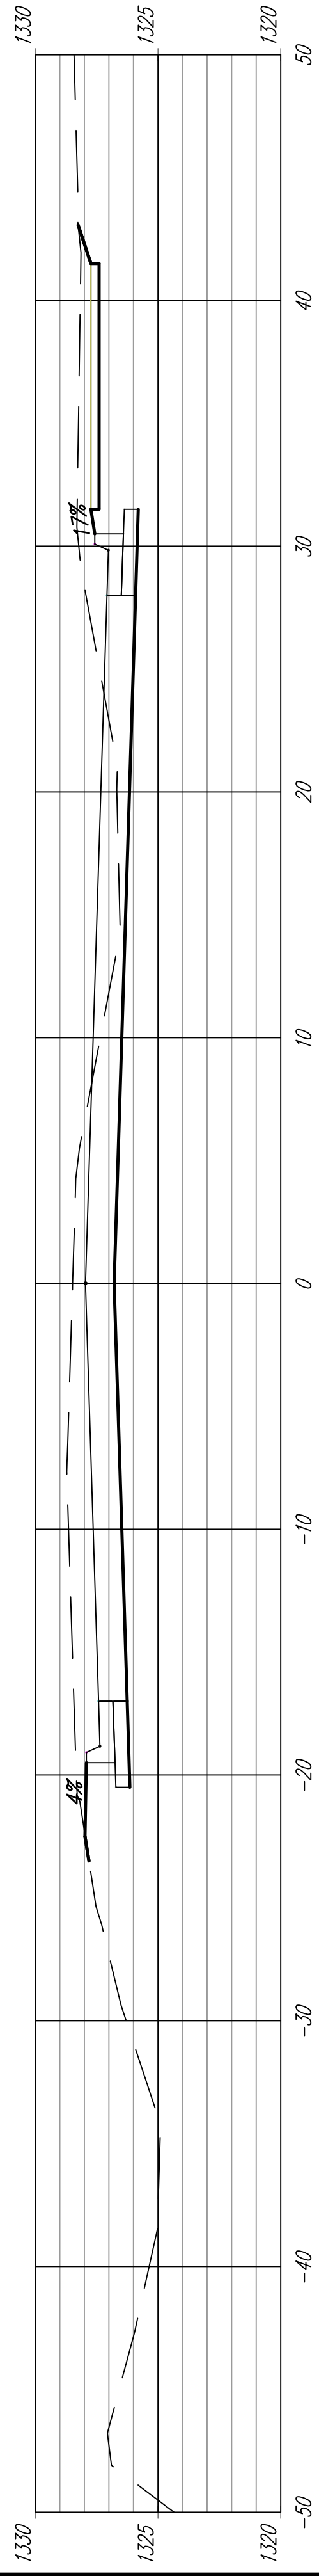



40+00.00

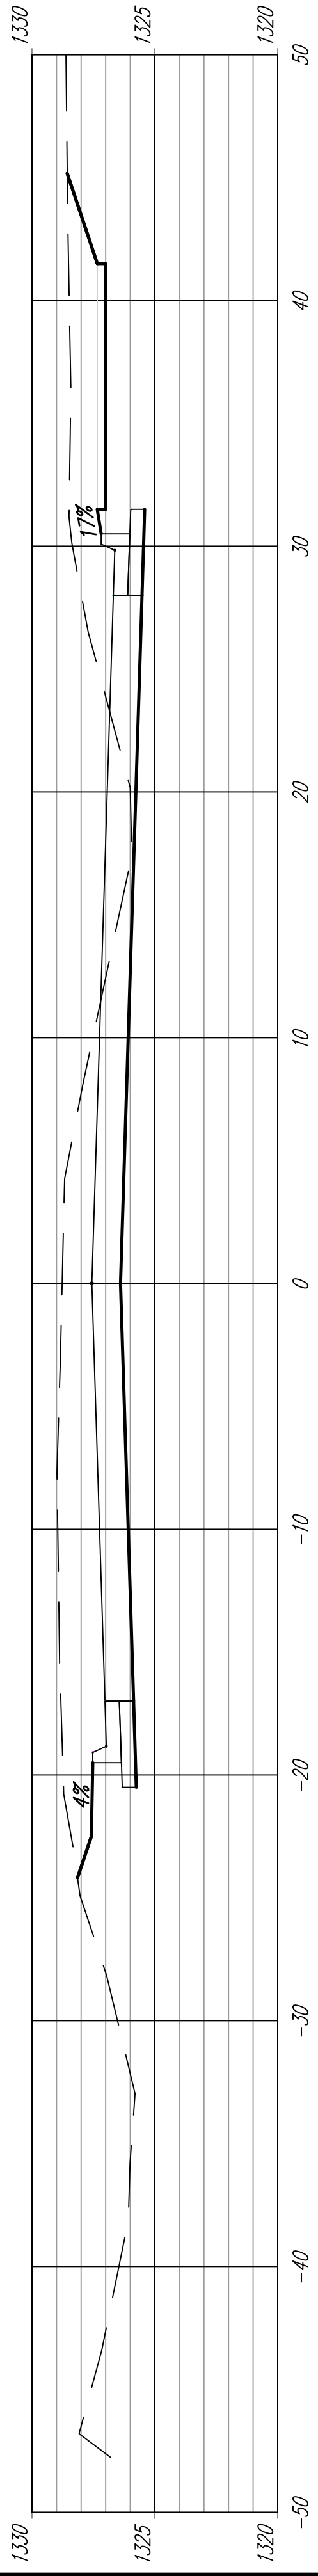

39+50.00

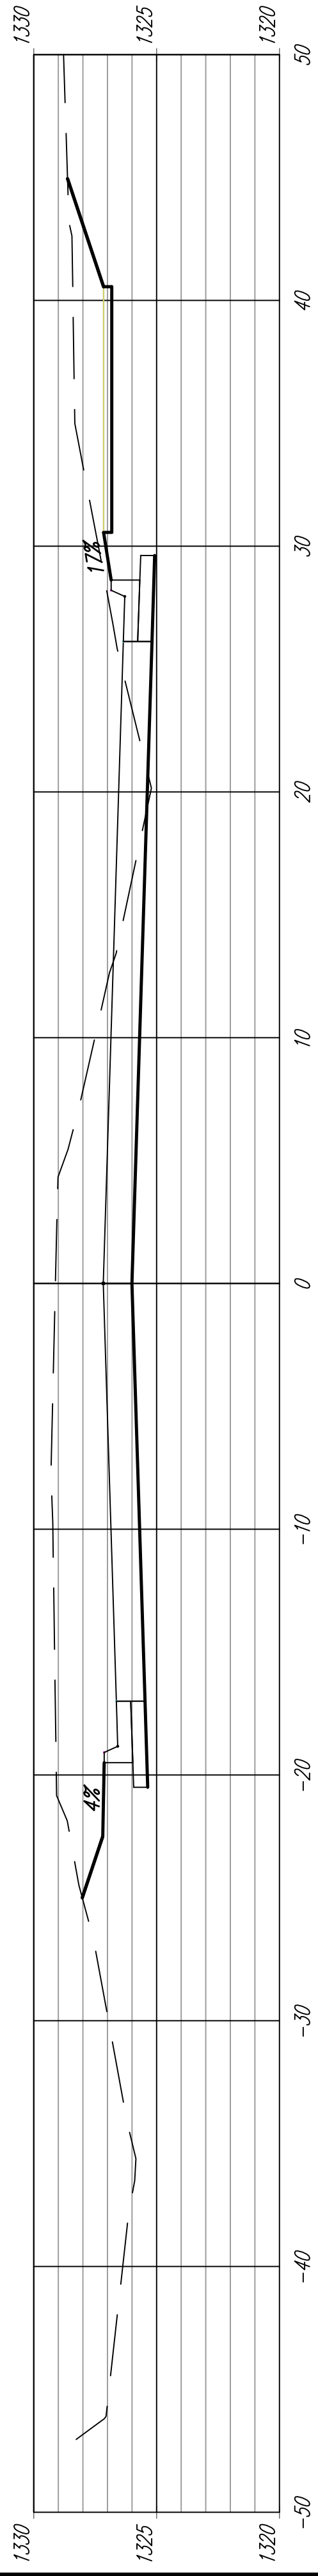

39+40.00

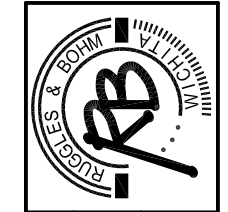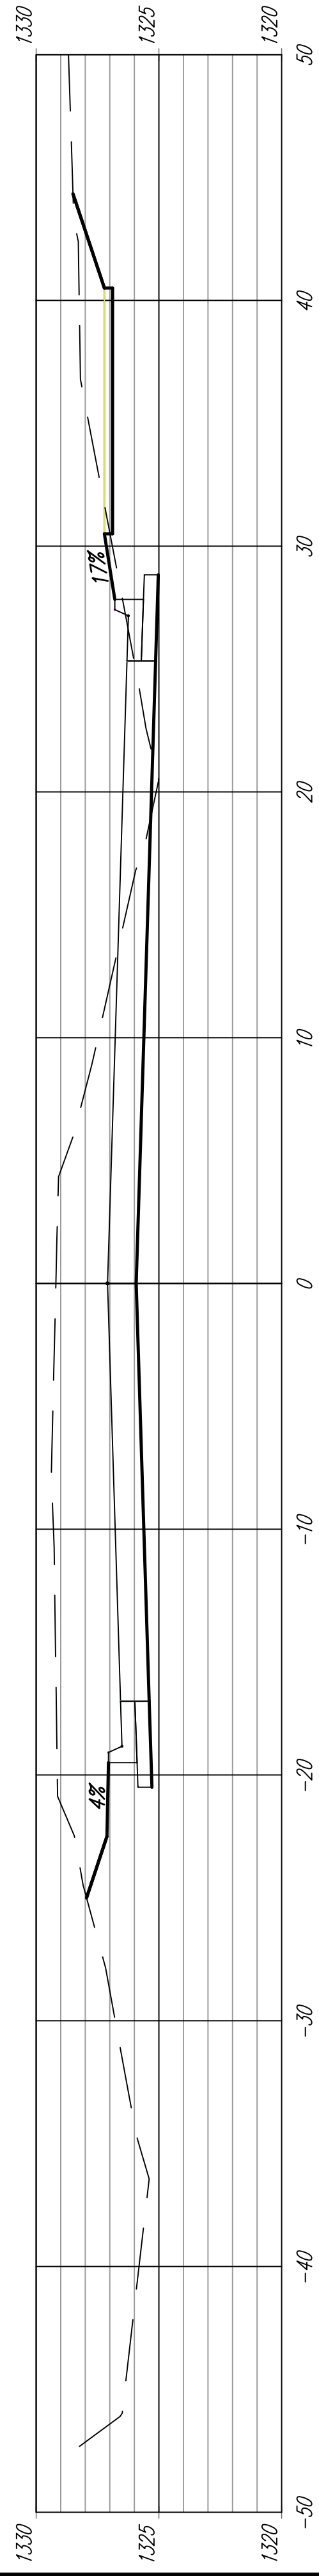

EARTHWORK CROSS SECTIONS
HARRY