




42+50.00

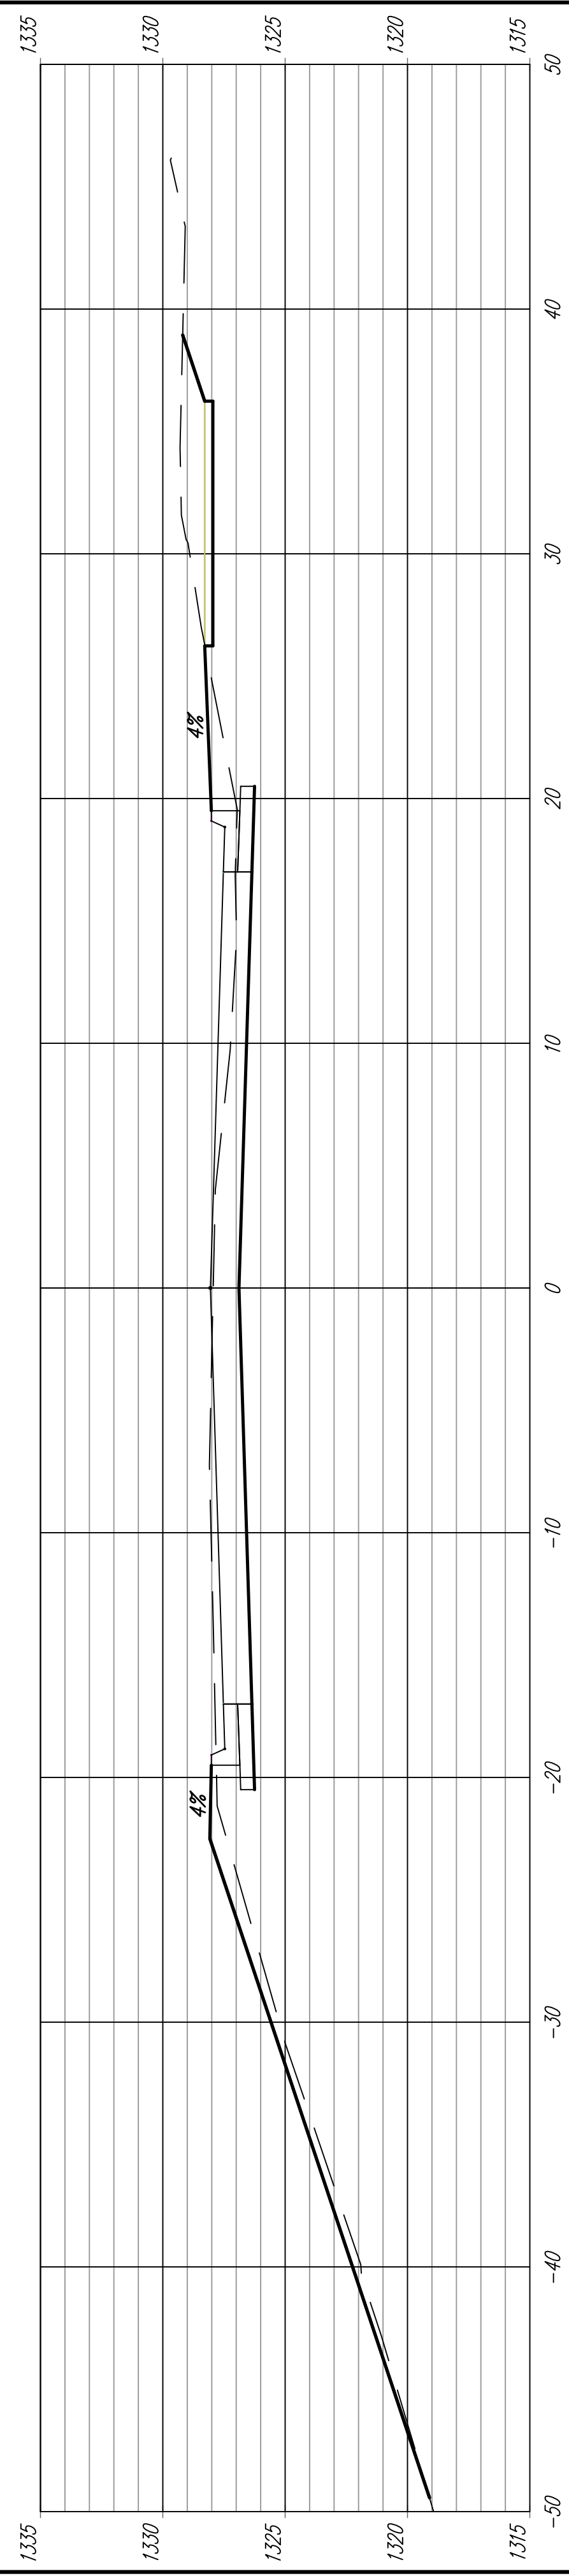


42+33.50

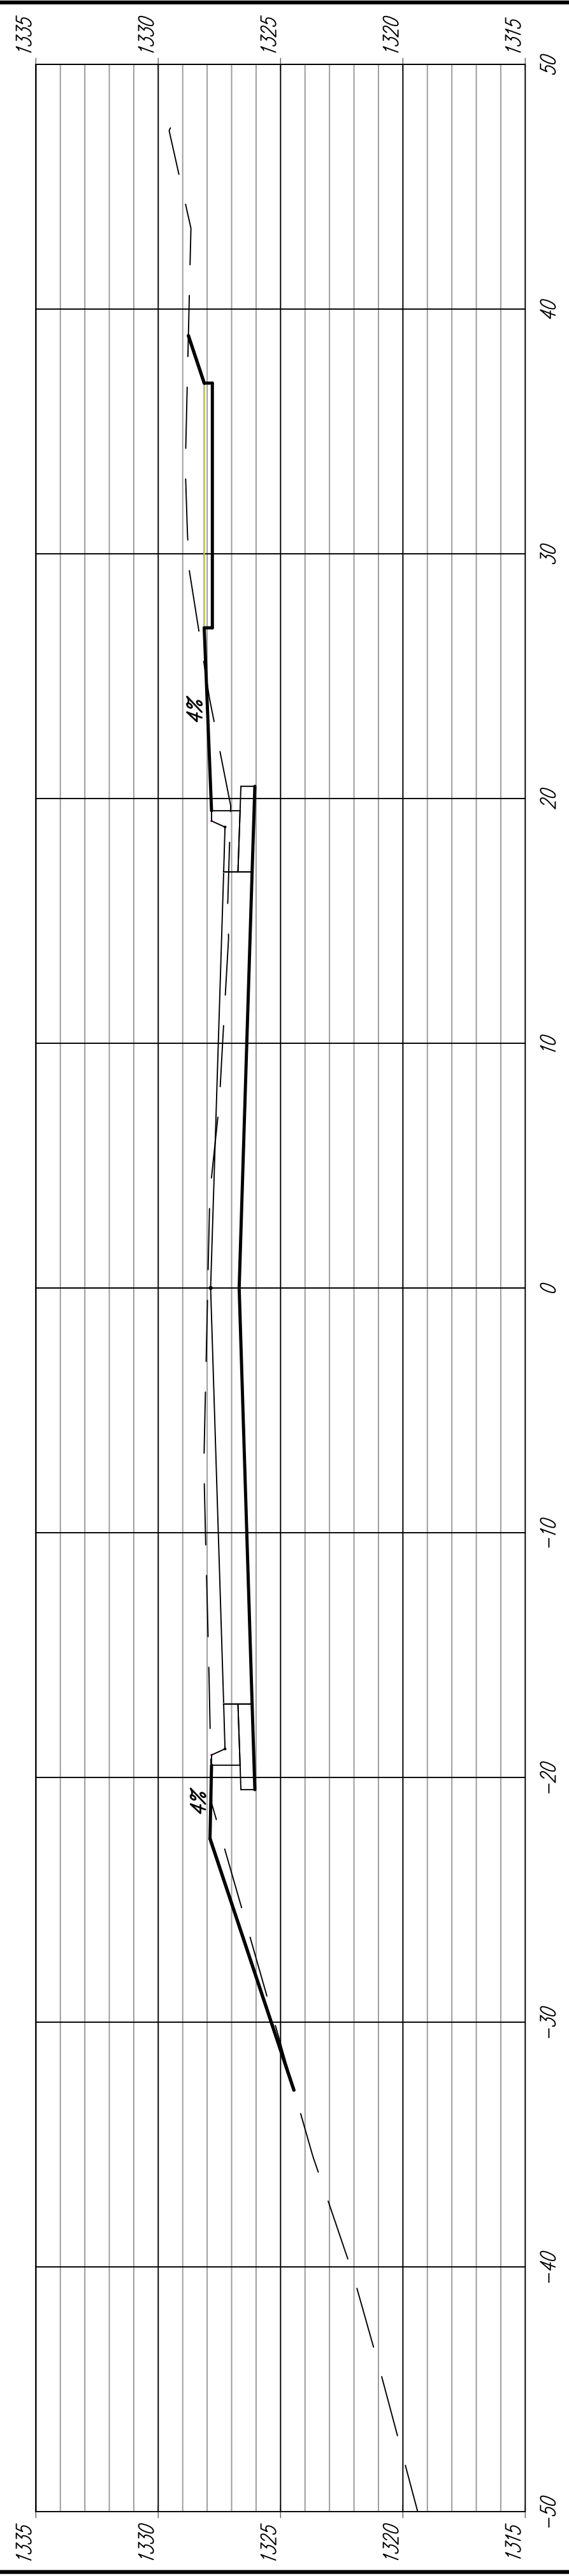



42+00.00

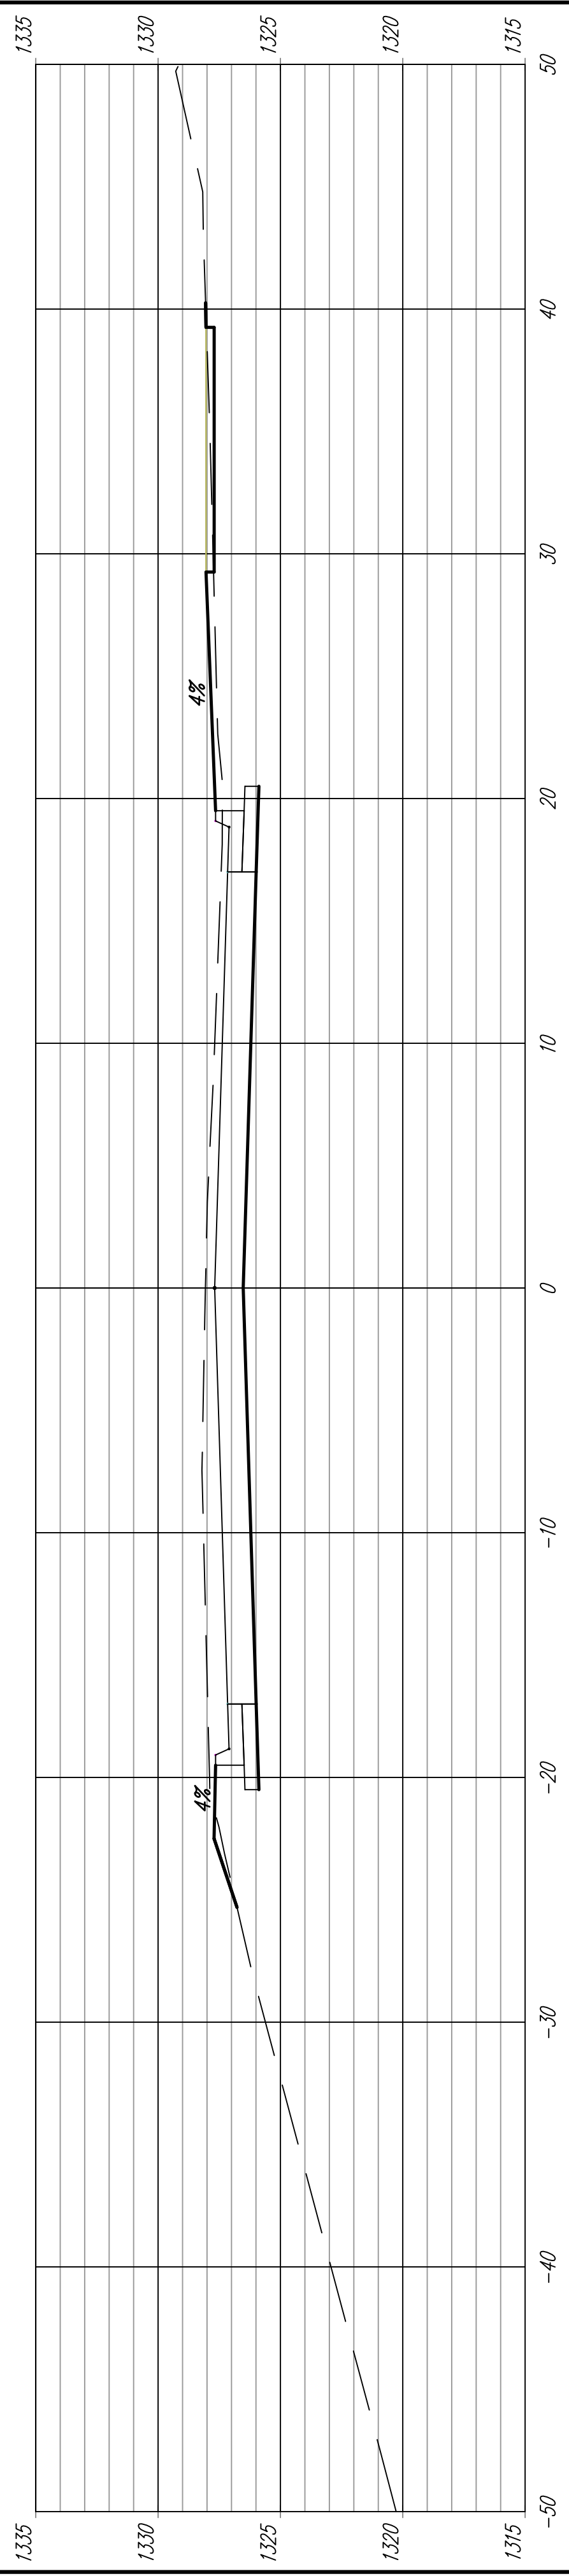

41+58.50

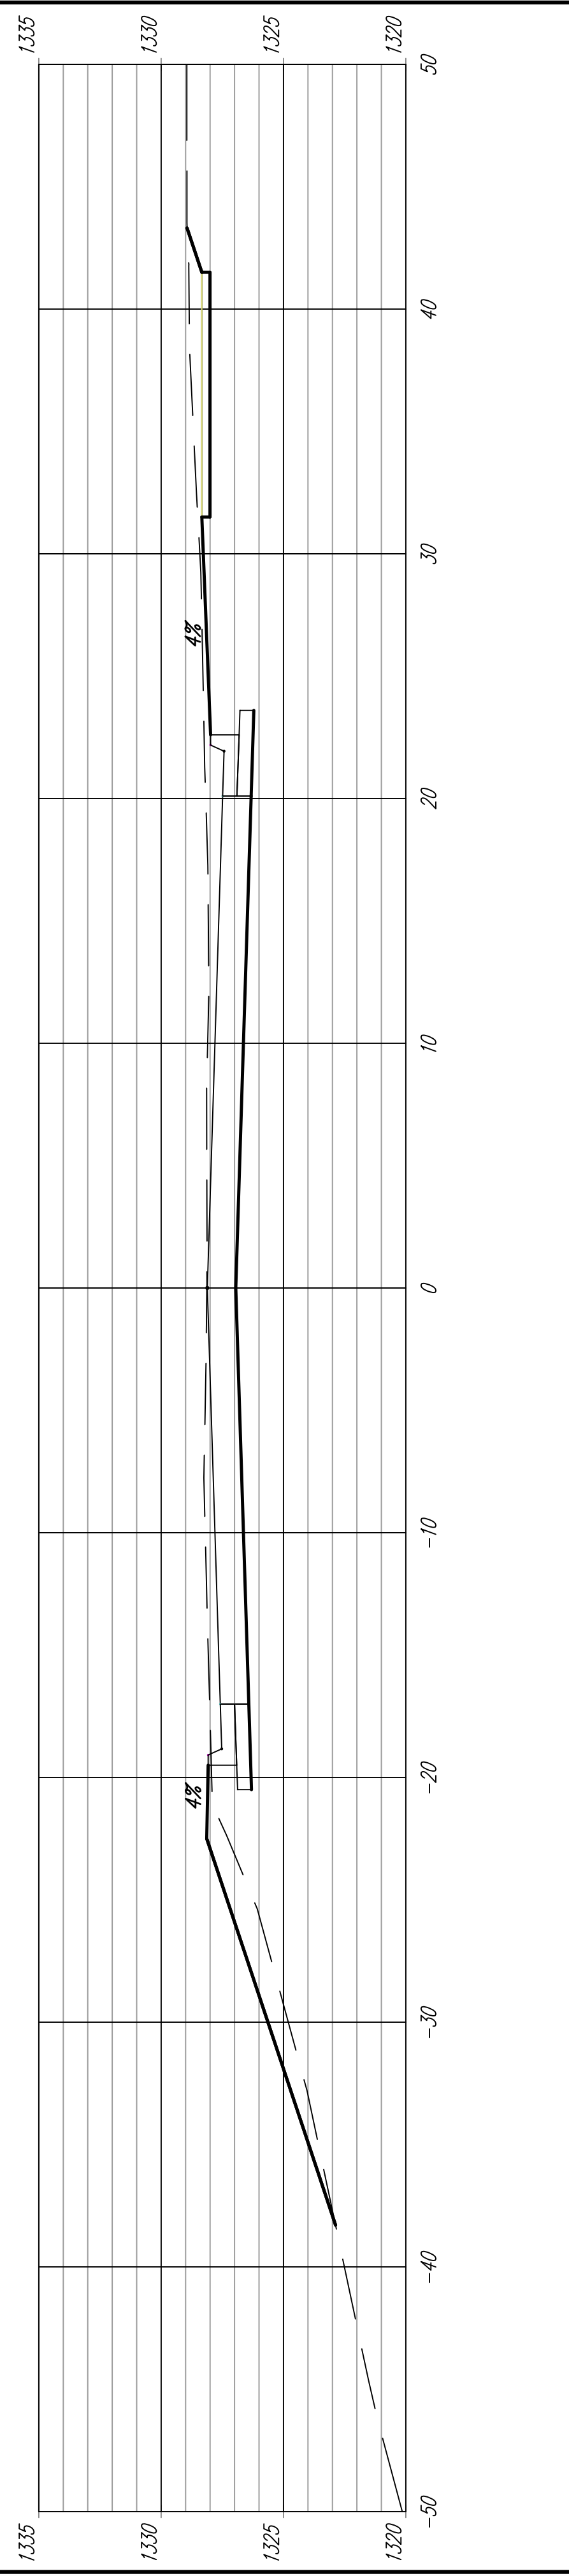

41+57.63

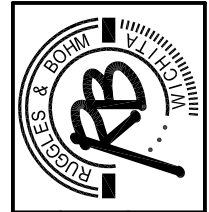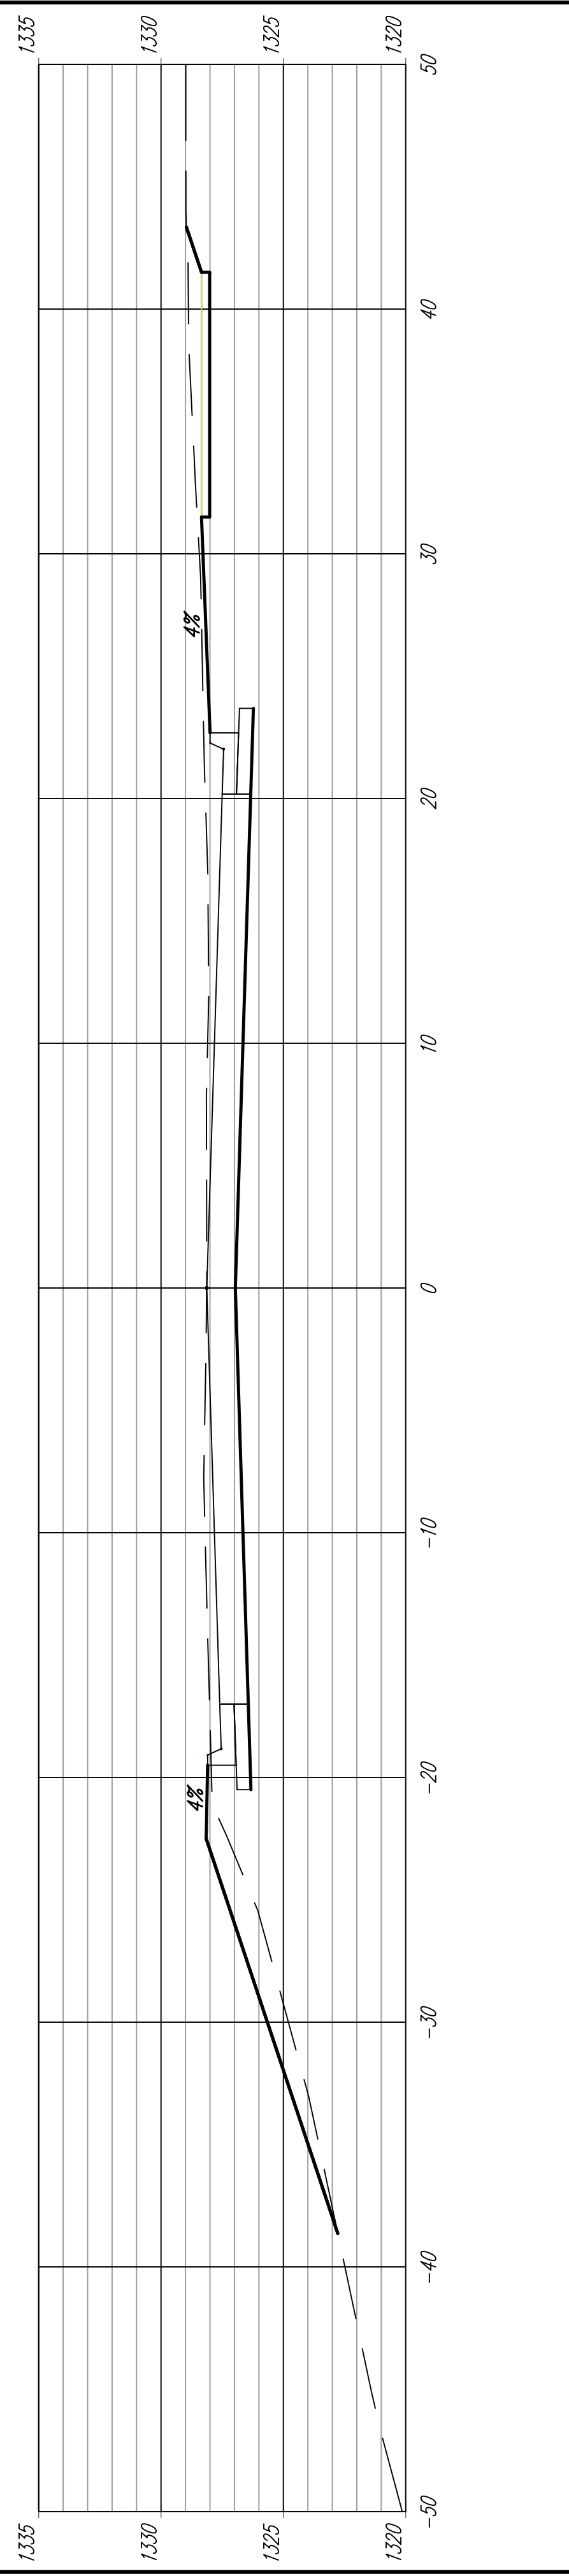

EARTHWORK CROSS SECTIONS
HARRY