




44+50.00

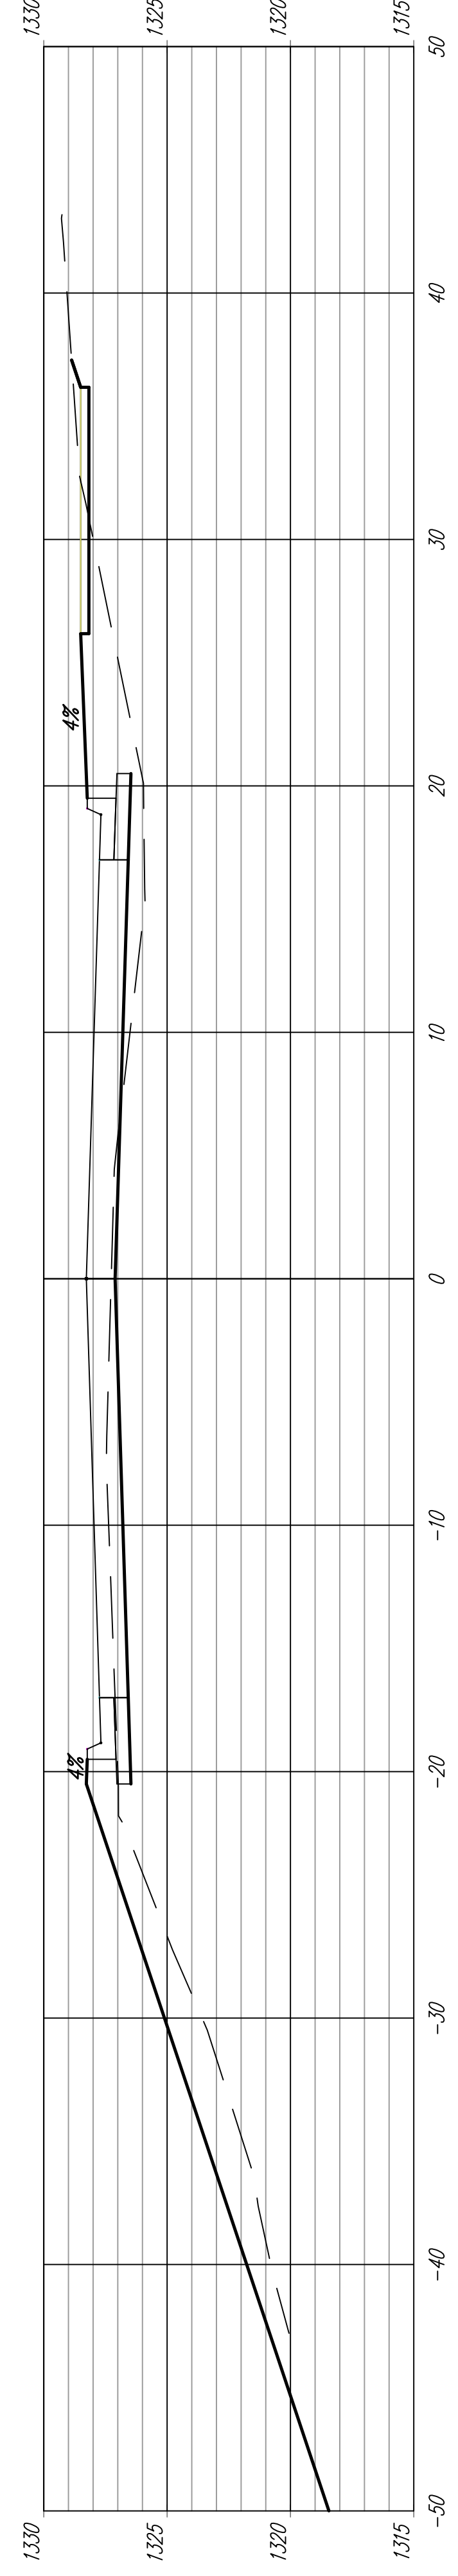


44+00.00

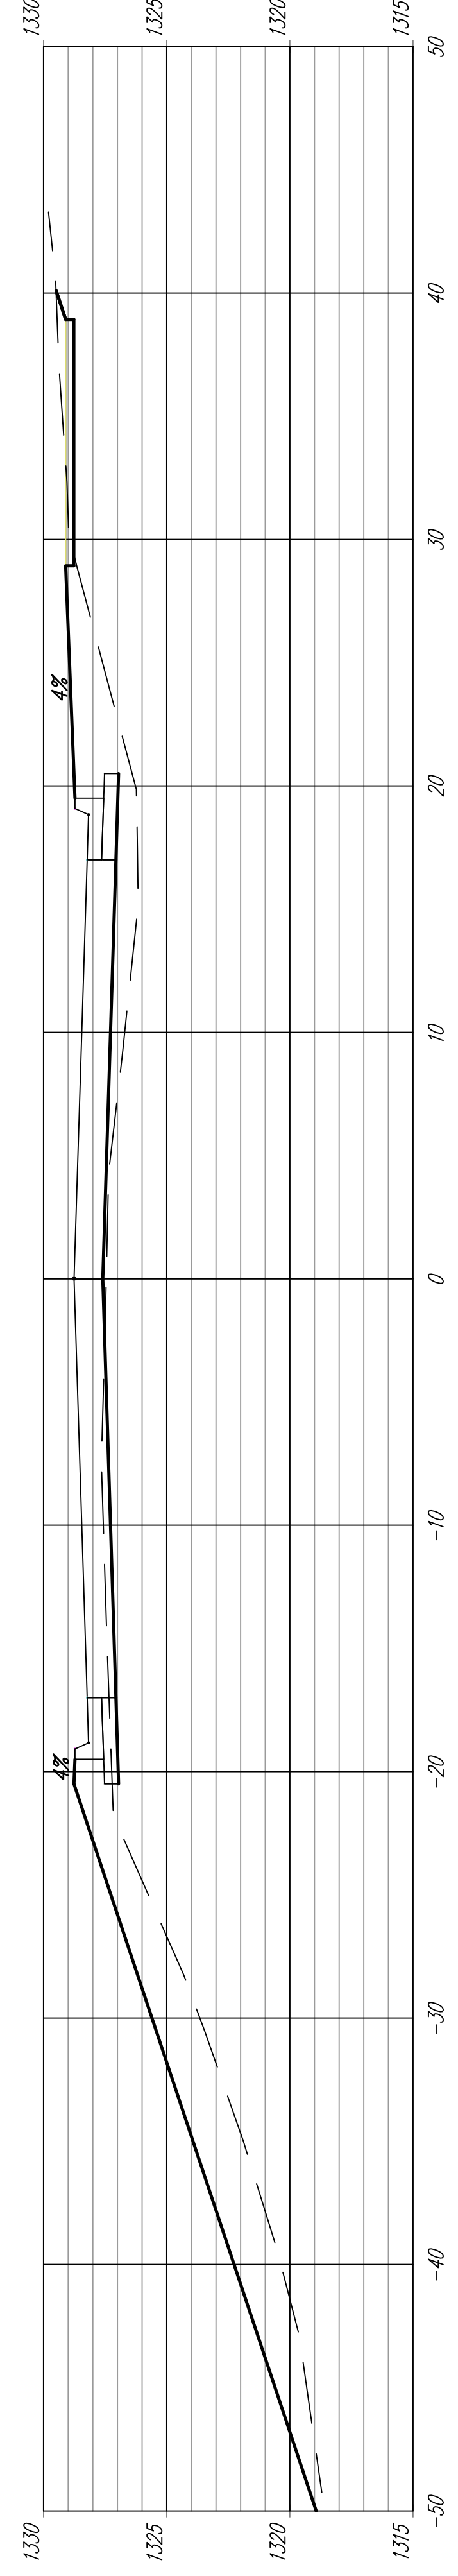



43+50.00

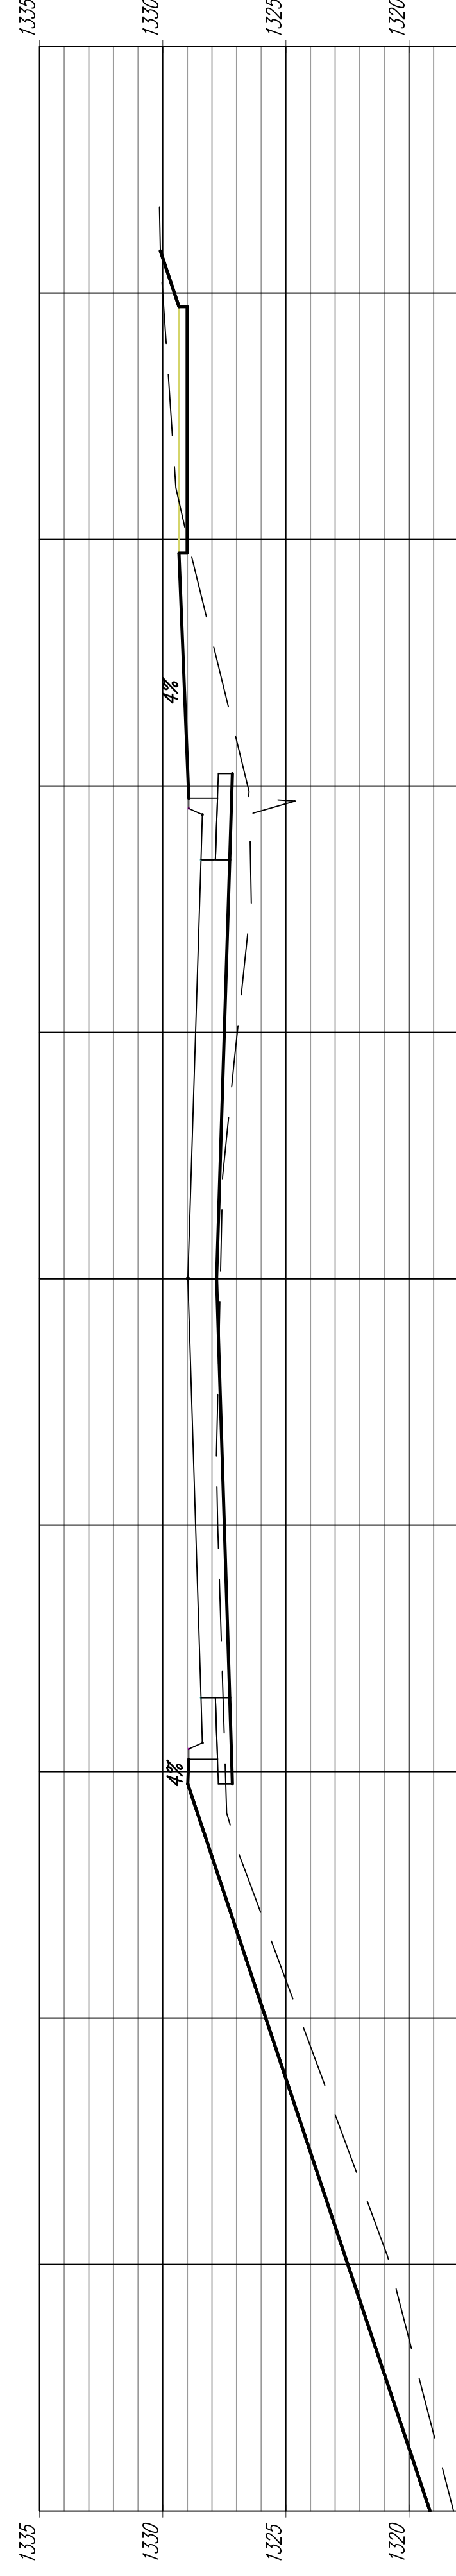

43+00.00

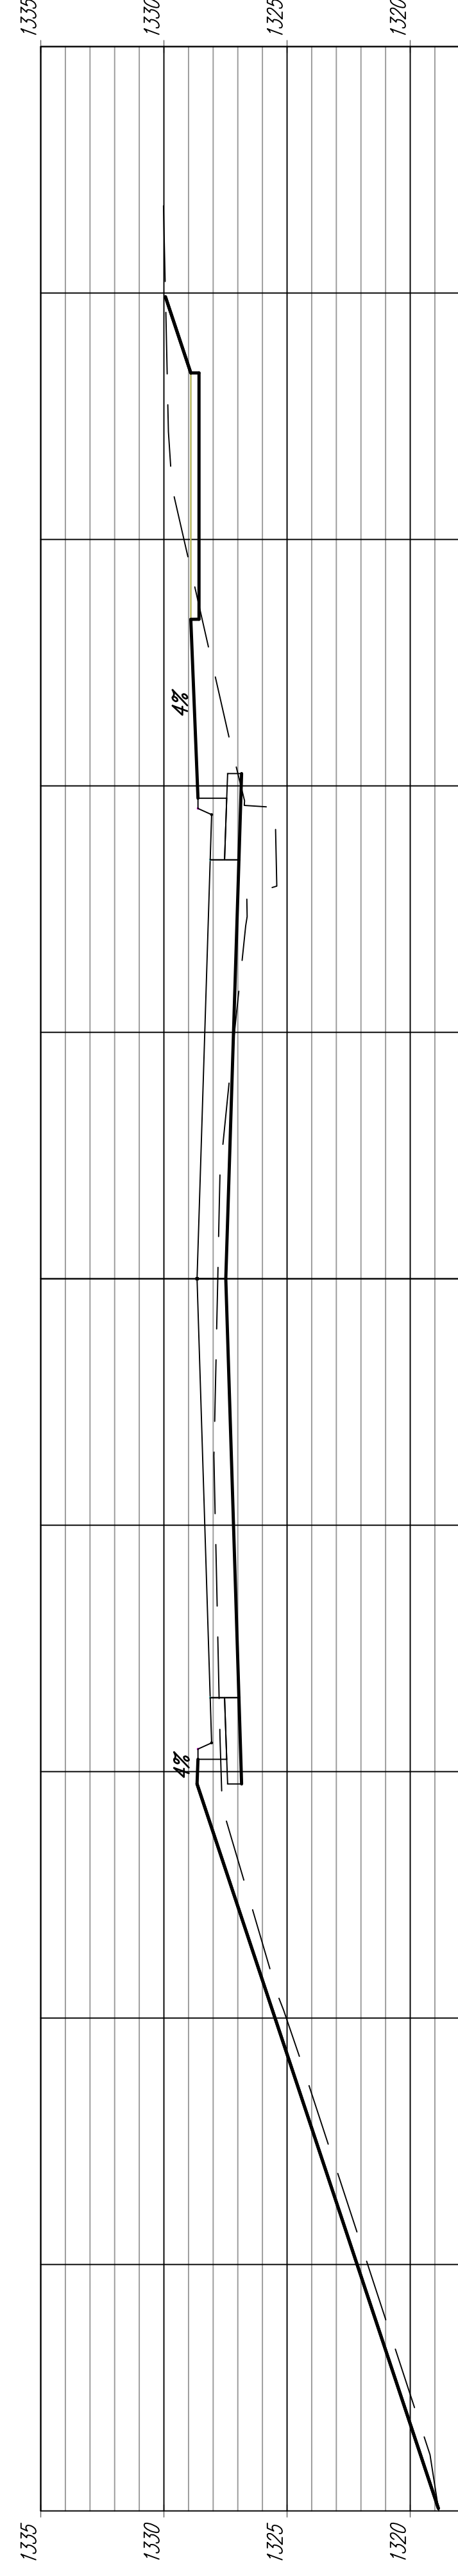

43+00.00

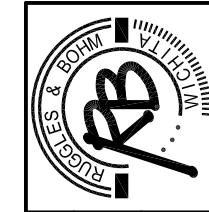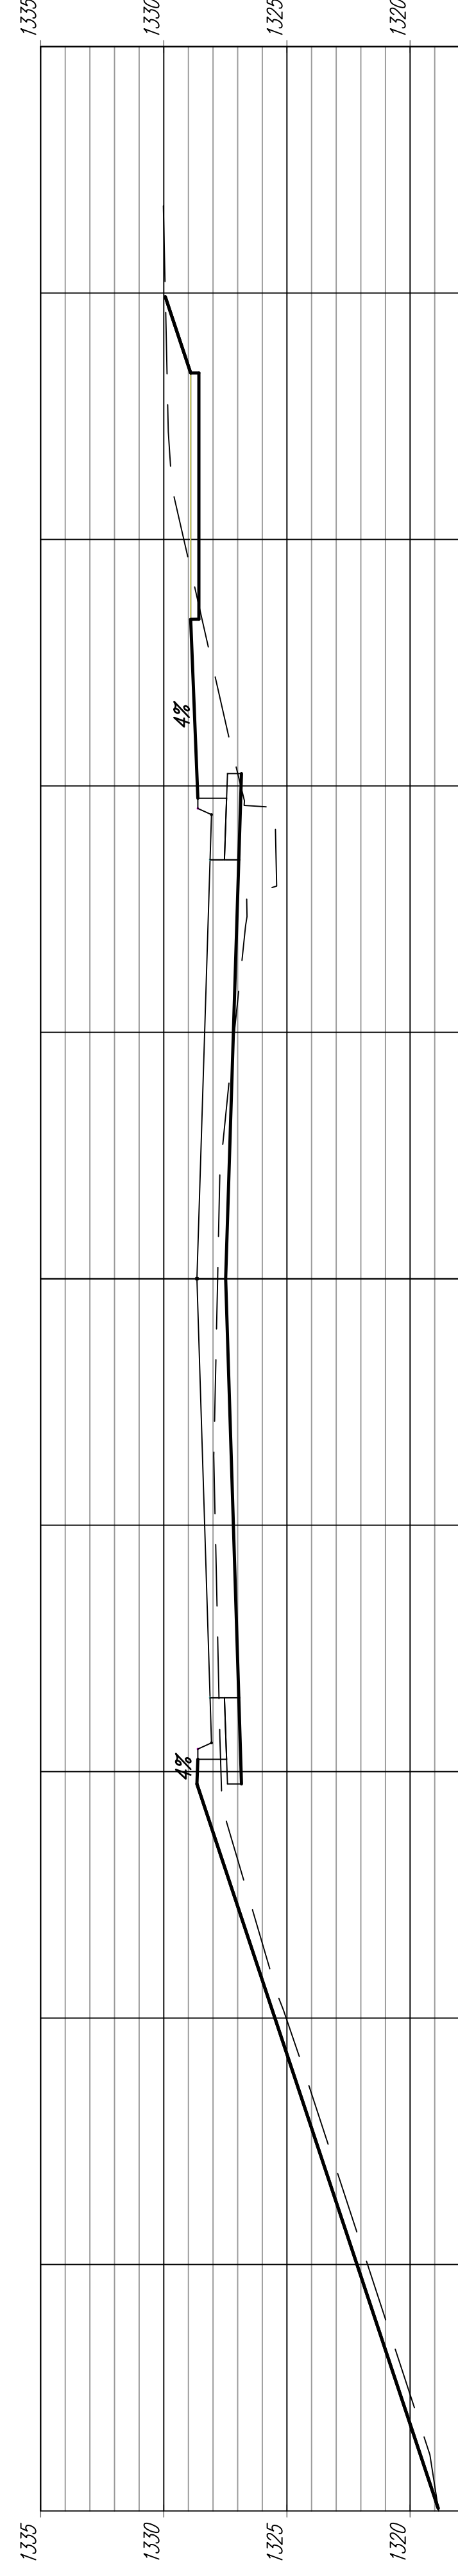

EARTHWORK CROSS SECTIONS
HARRY