




50+00.00

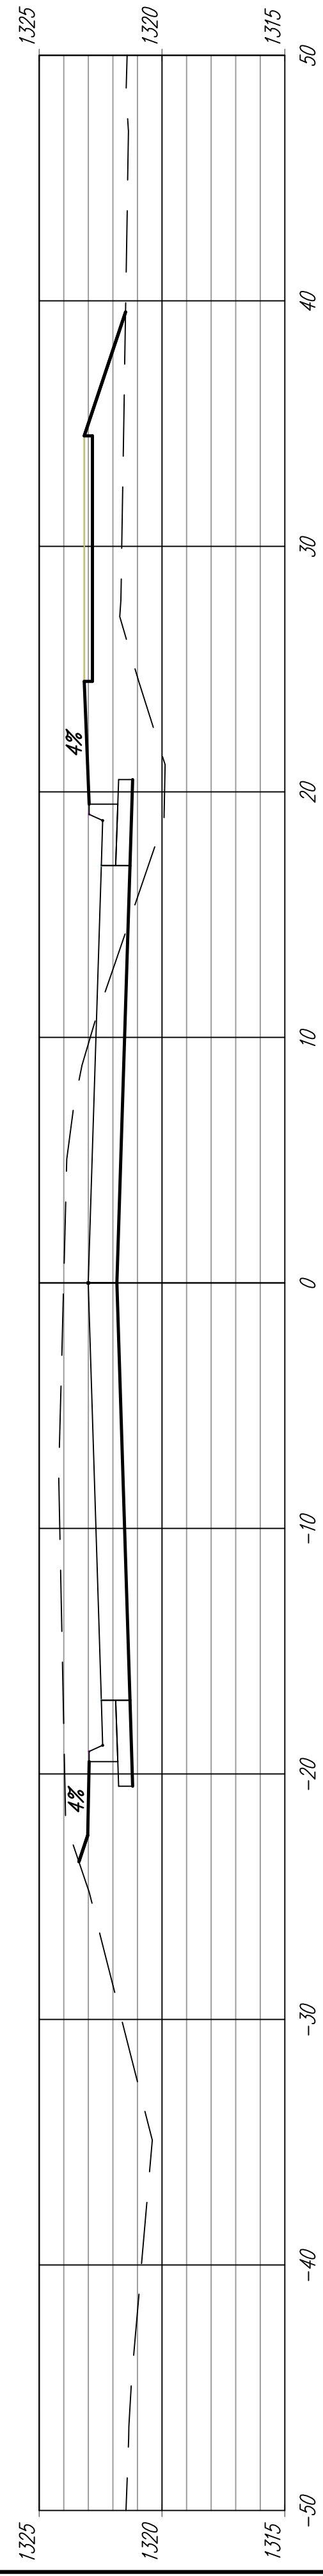


49+70.00

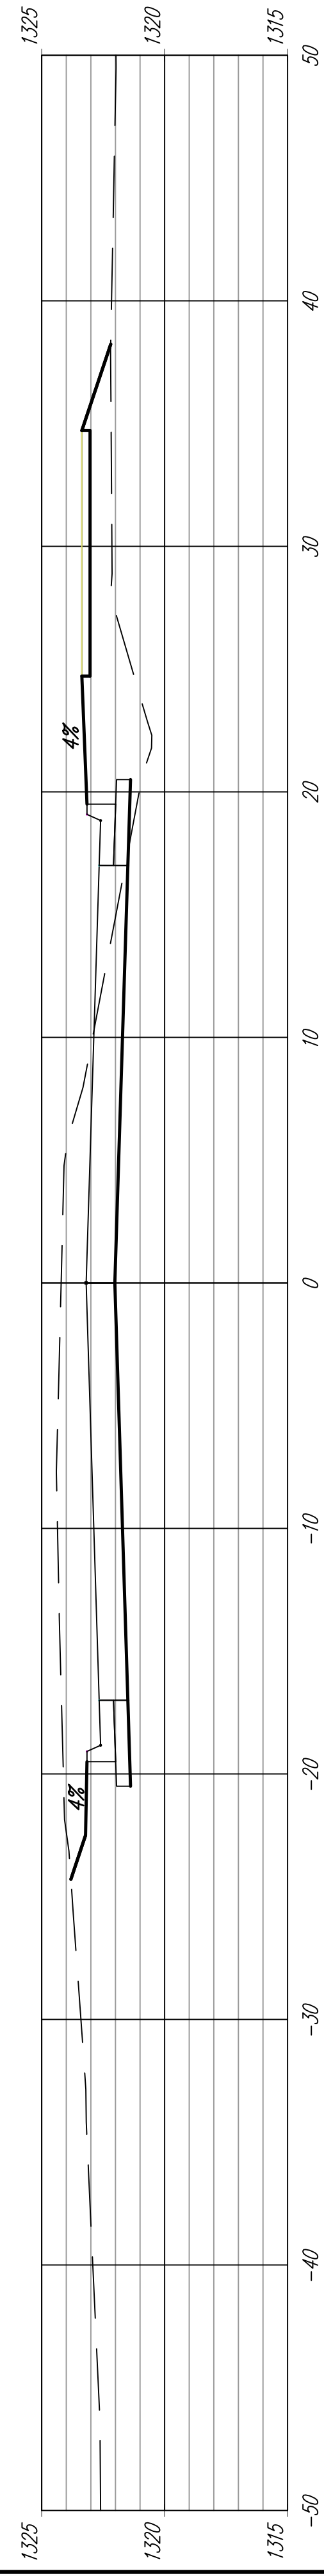


49+50.00

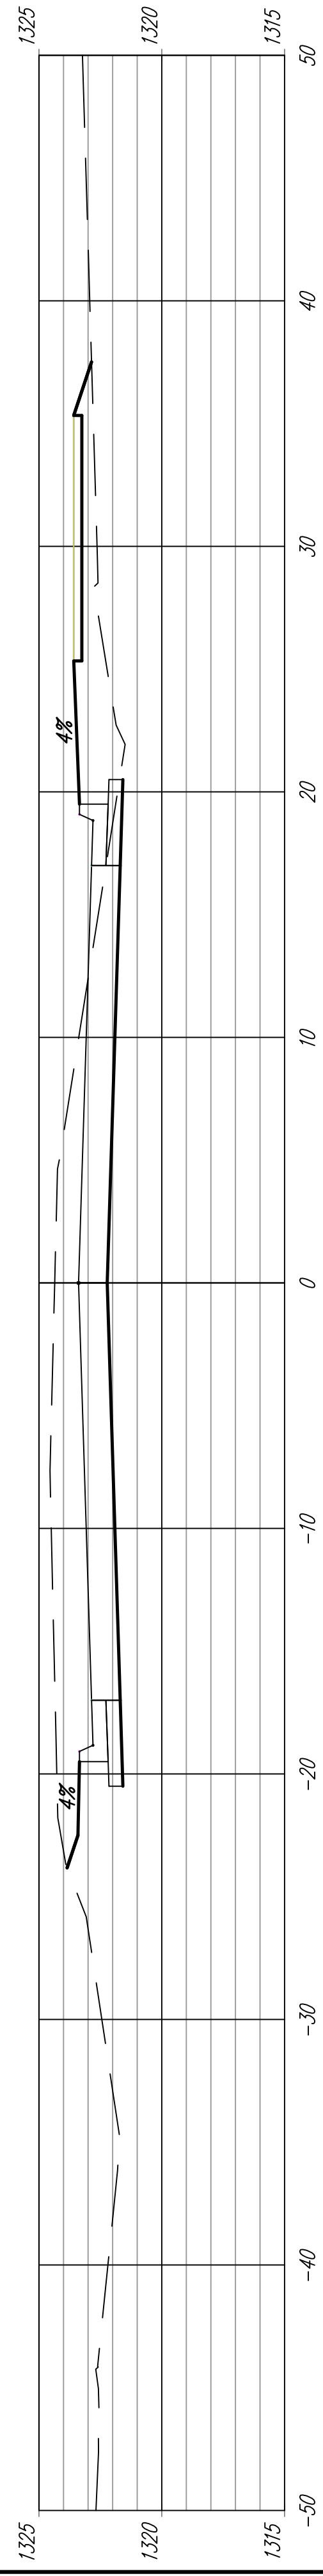



49+00.00

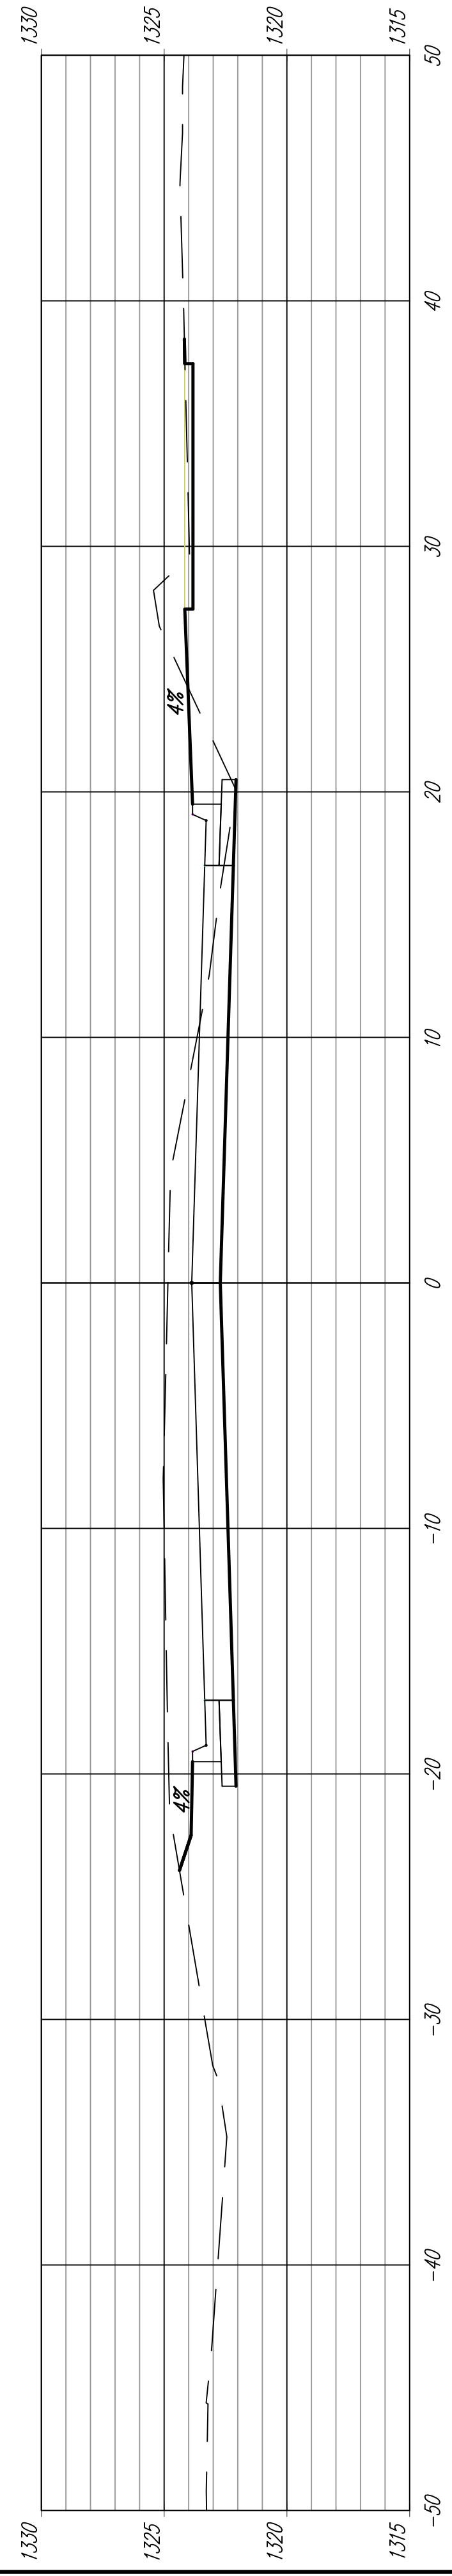

48+50.00

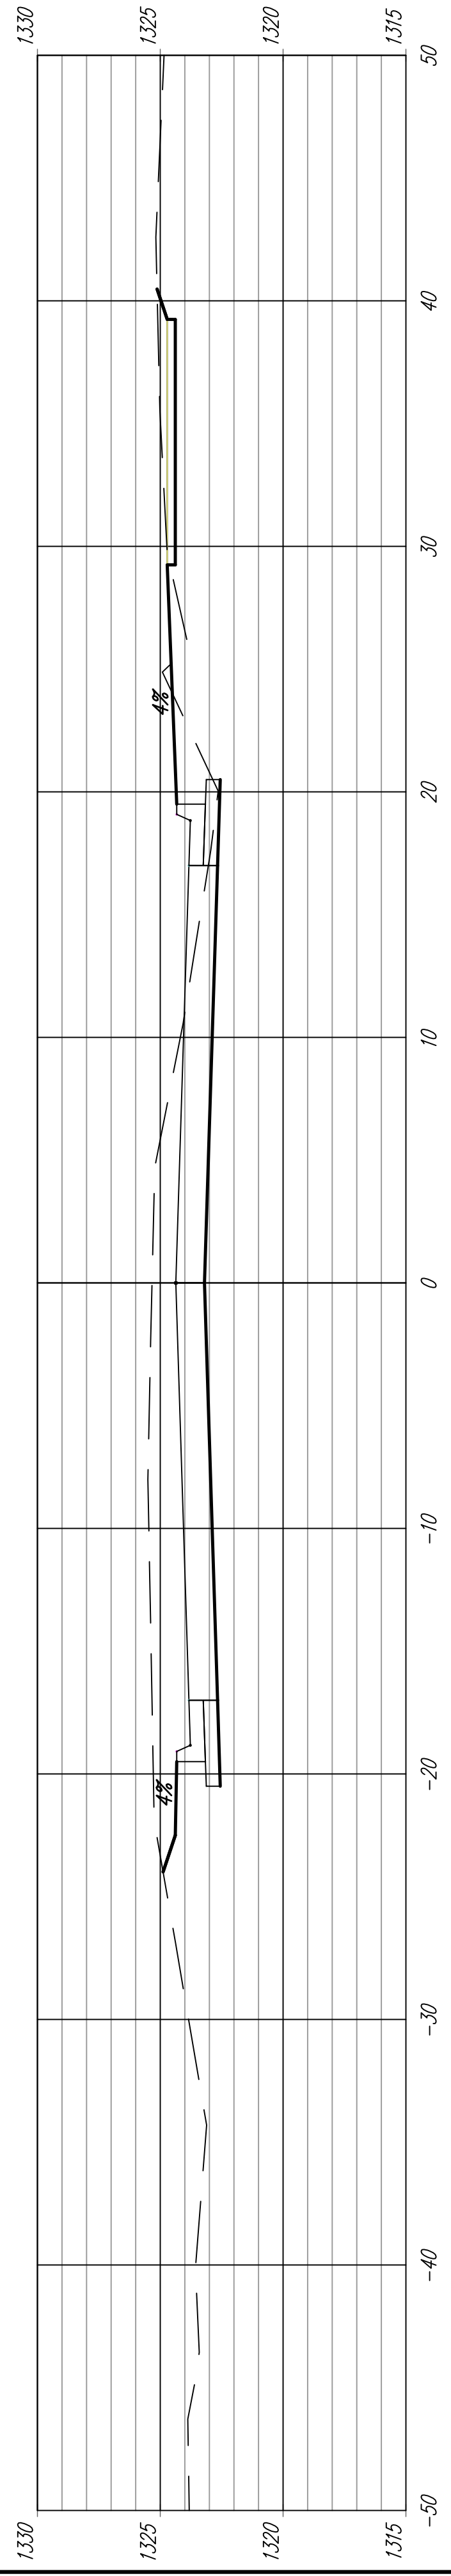

48+00.00

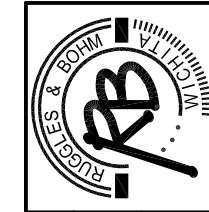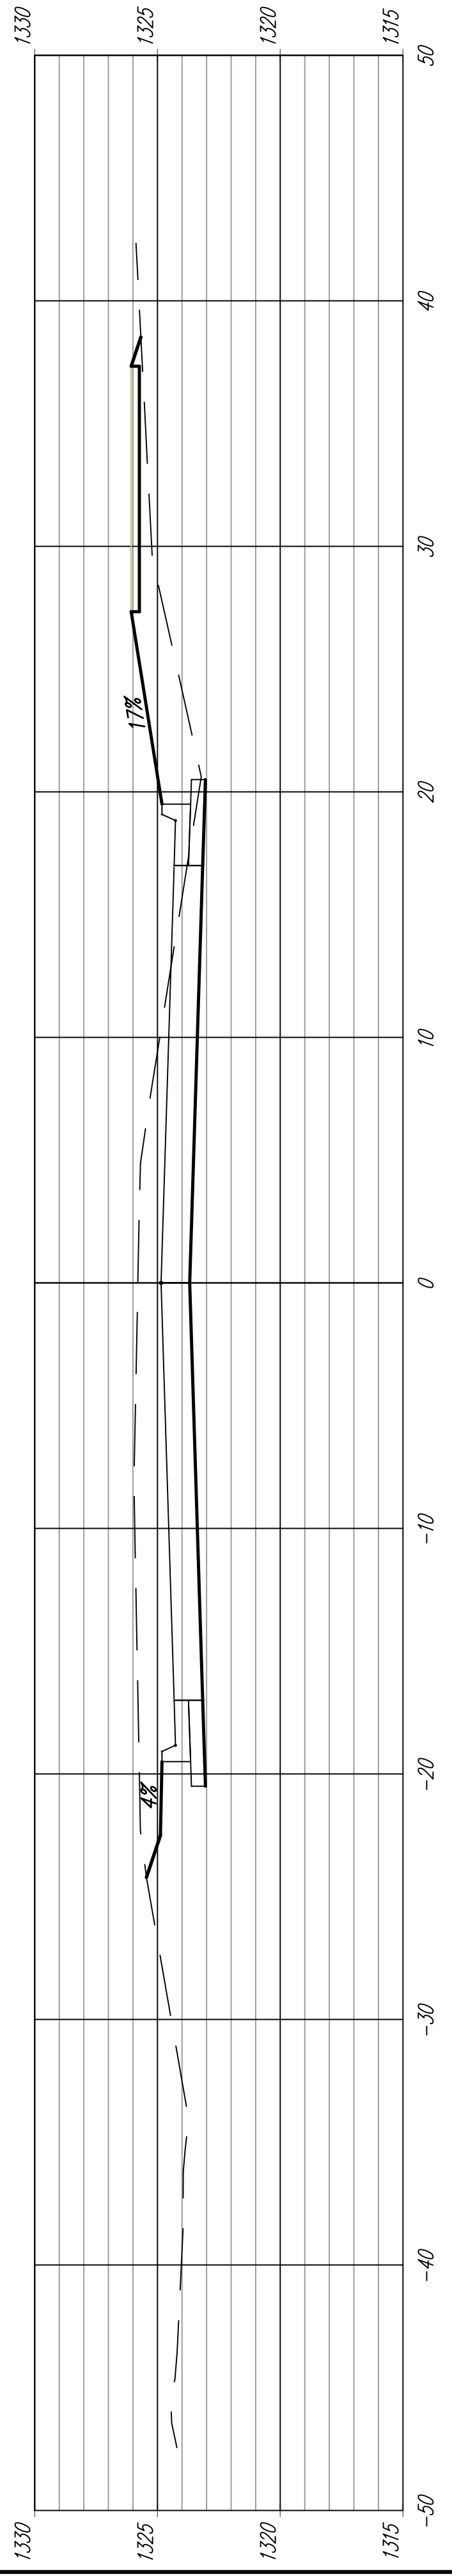

EARTHWORK CROSS SECTIONS
HARRY