




52+50.00

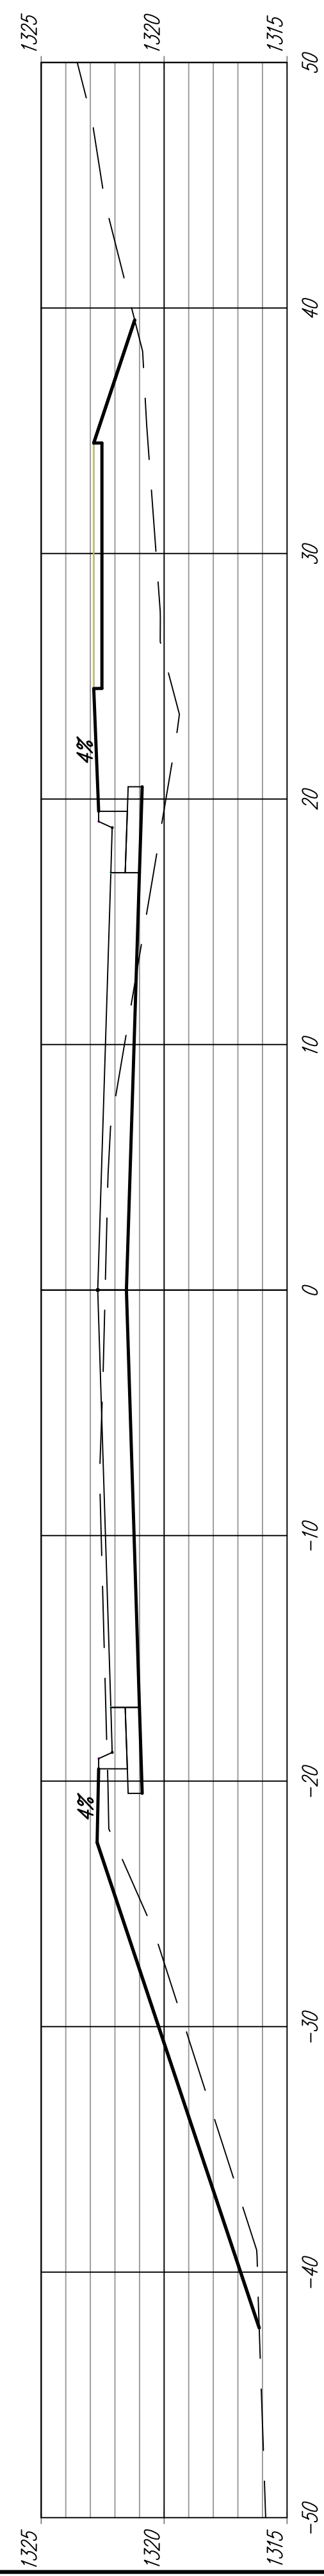


52+00.00

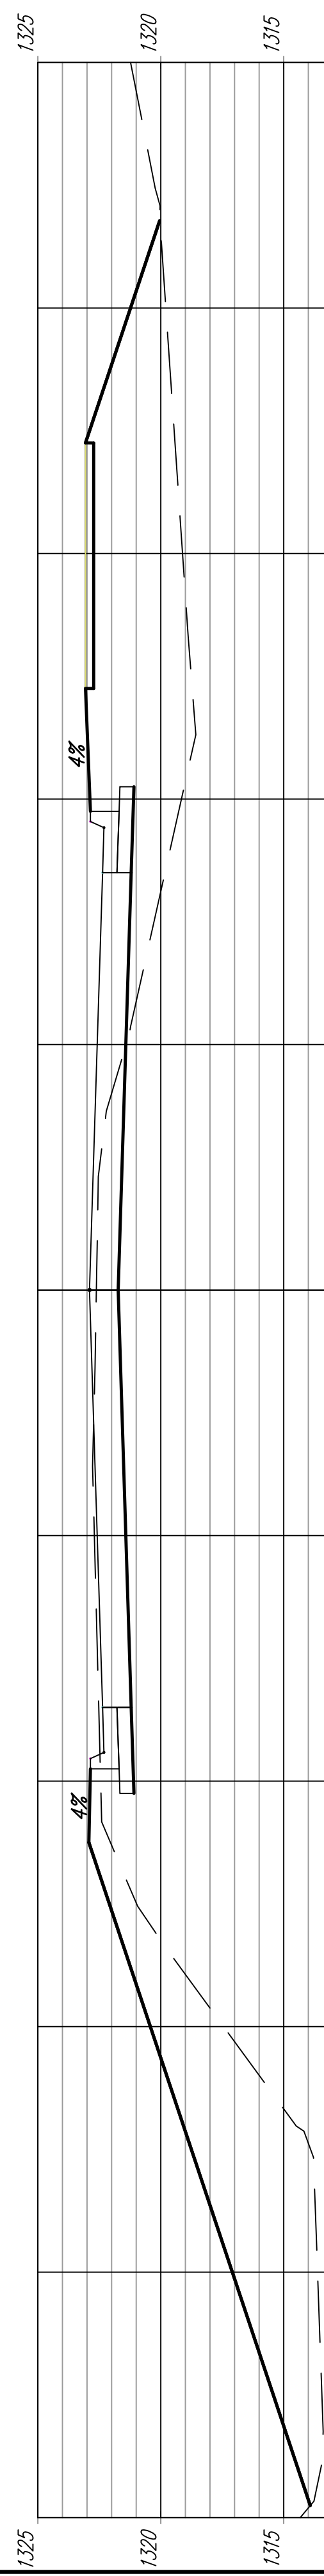


51+50.00

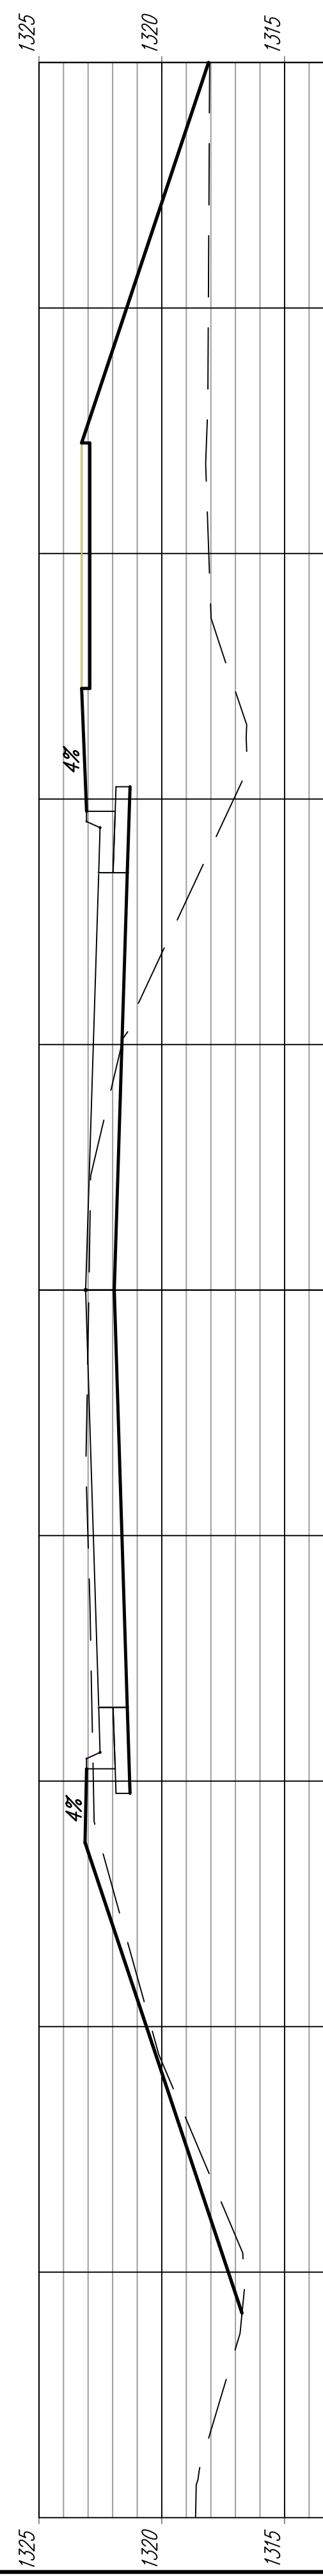



51+00.00

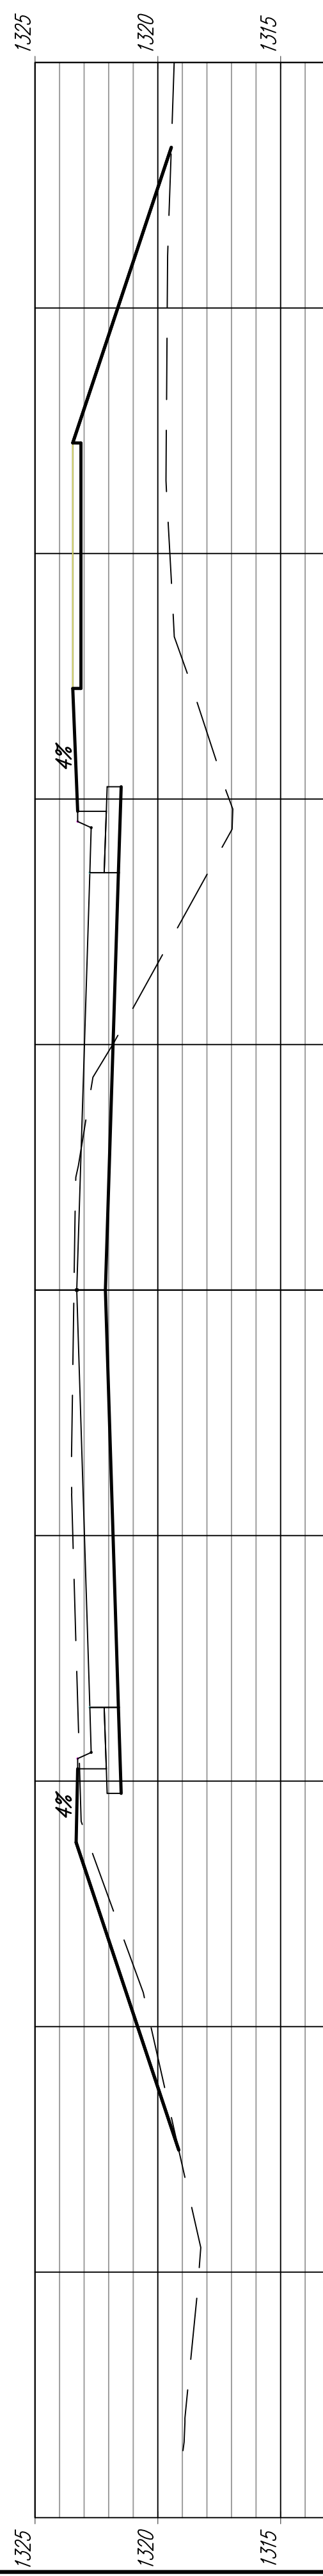

50+50.00

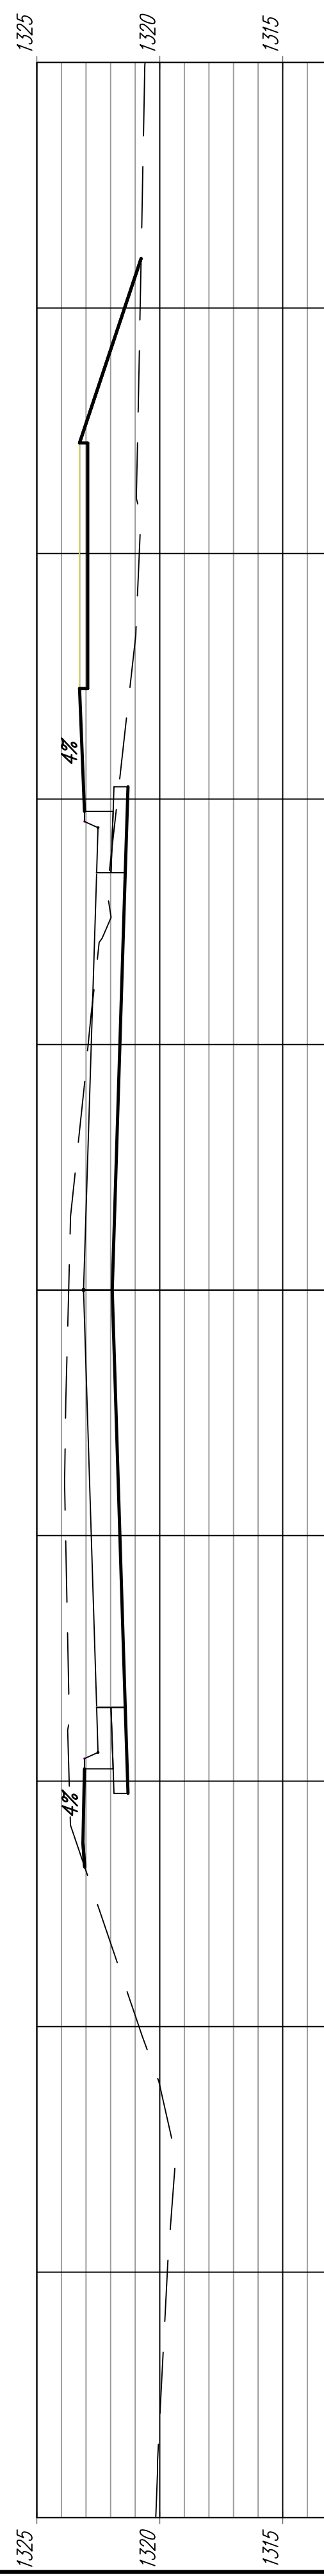

50+30.00

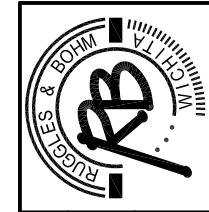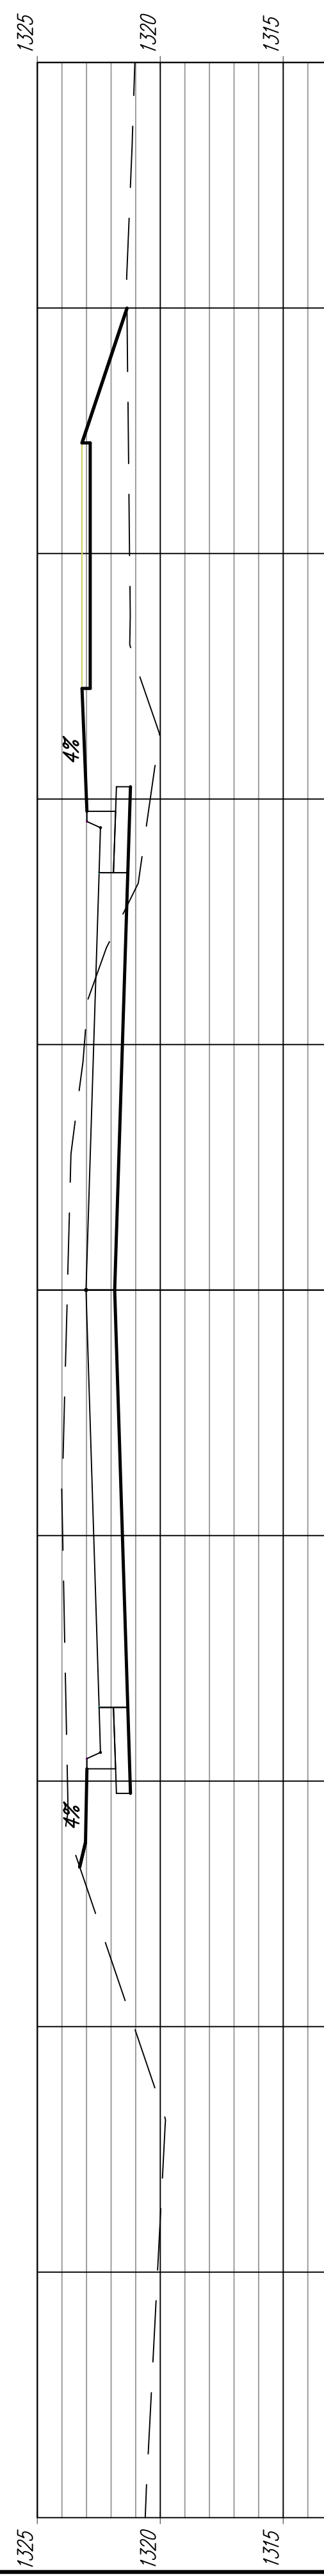

EARTHWORK CROSS SECTIONS
HARRY