




69+00.00

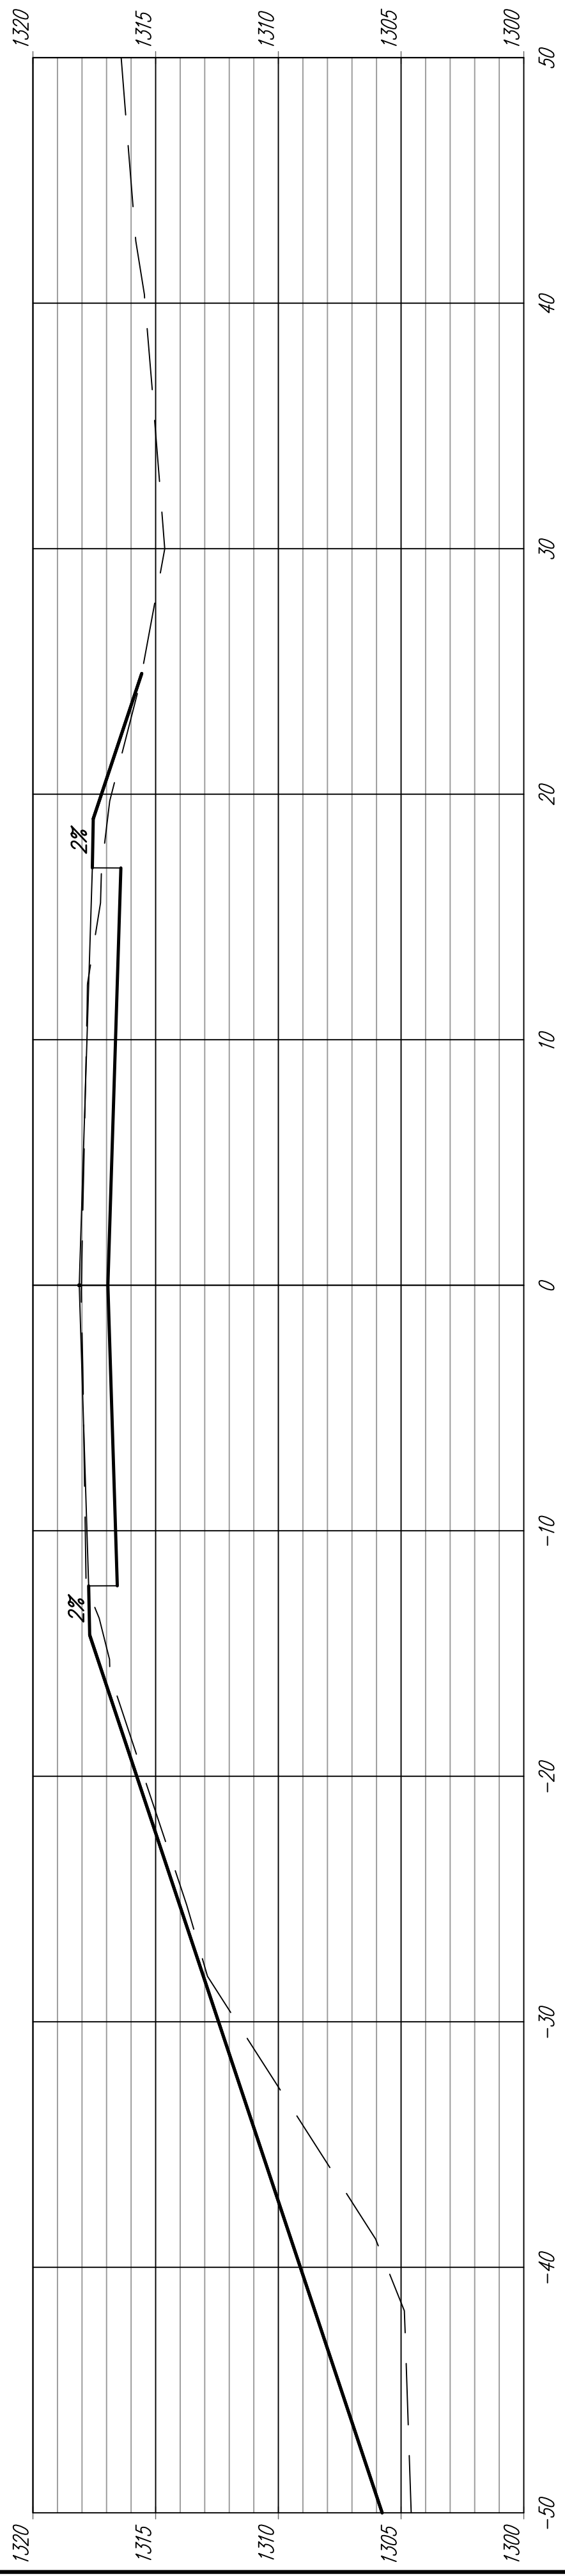


68+50.00

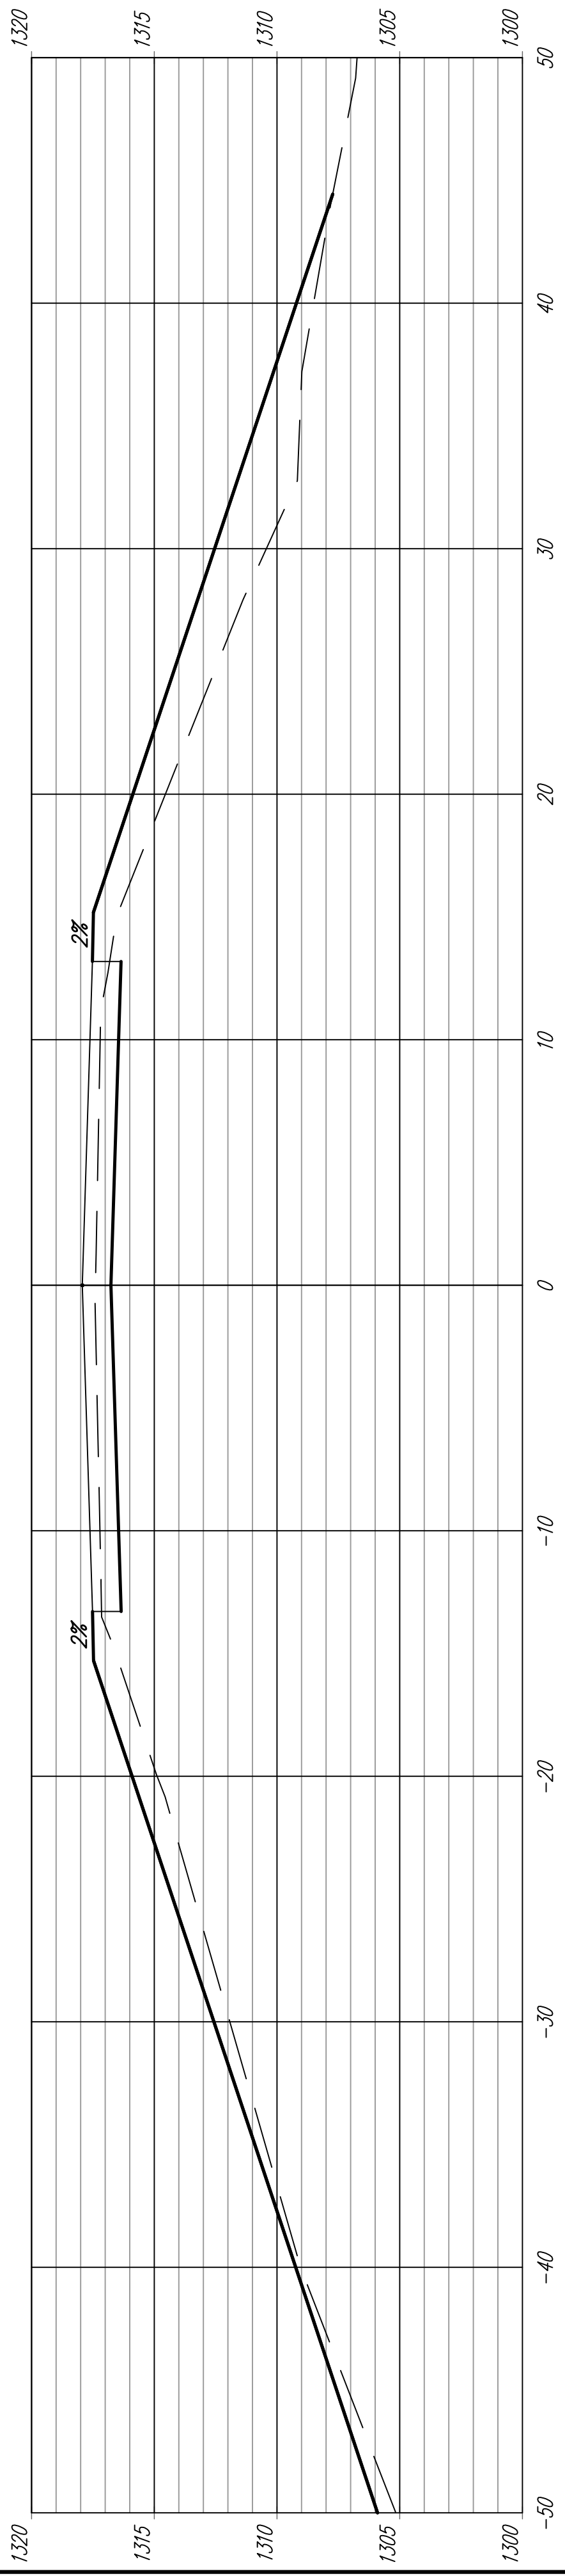


68+00.00

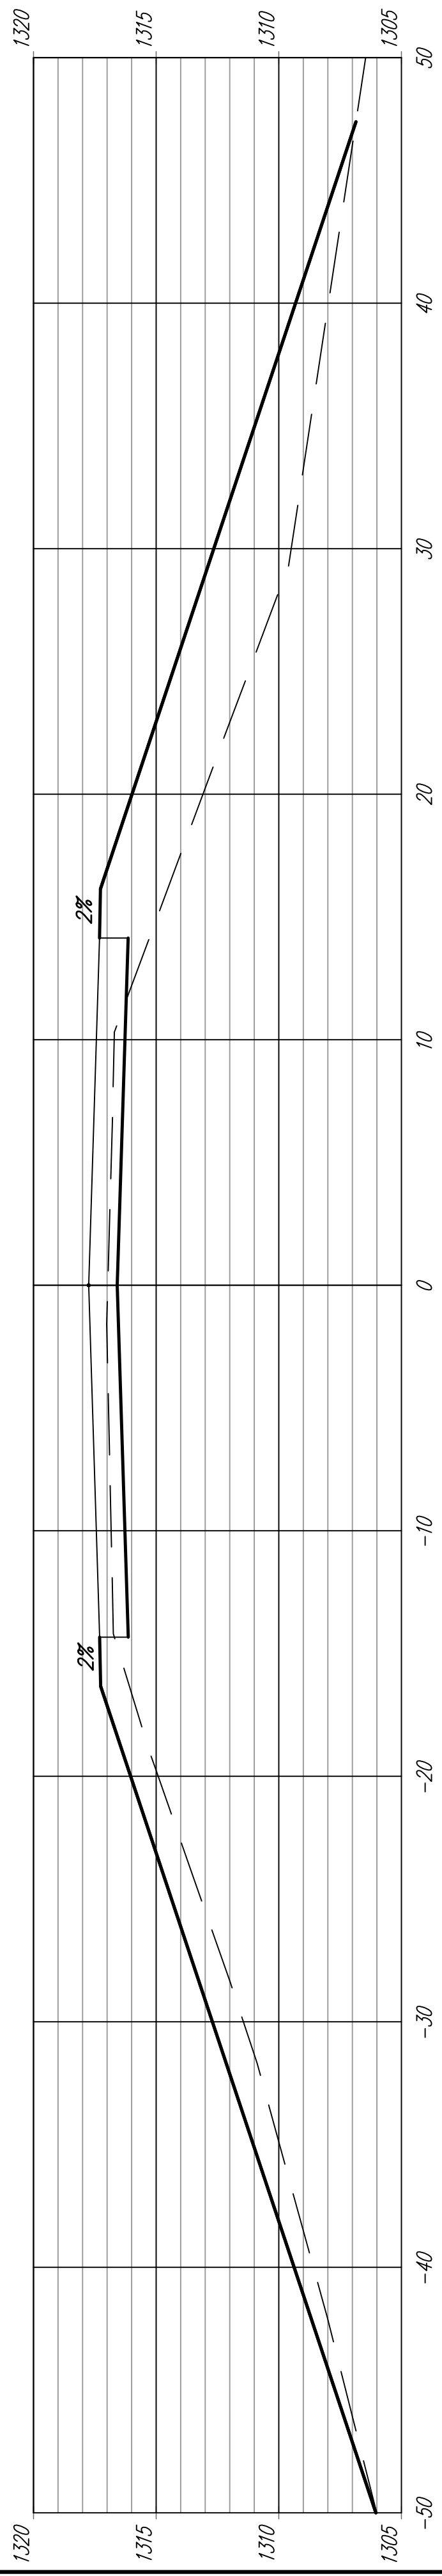



67+50.00

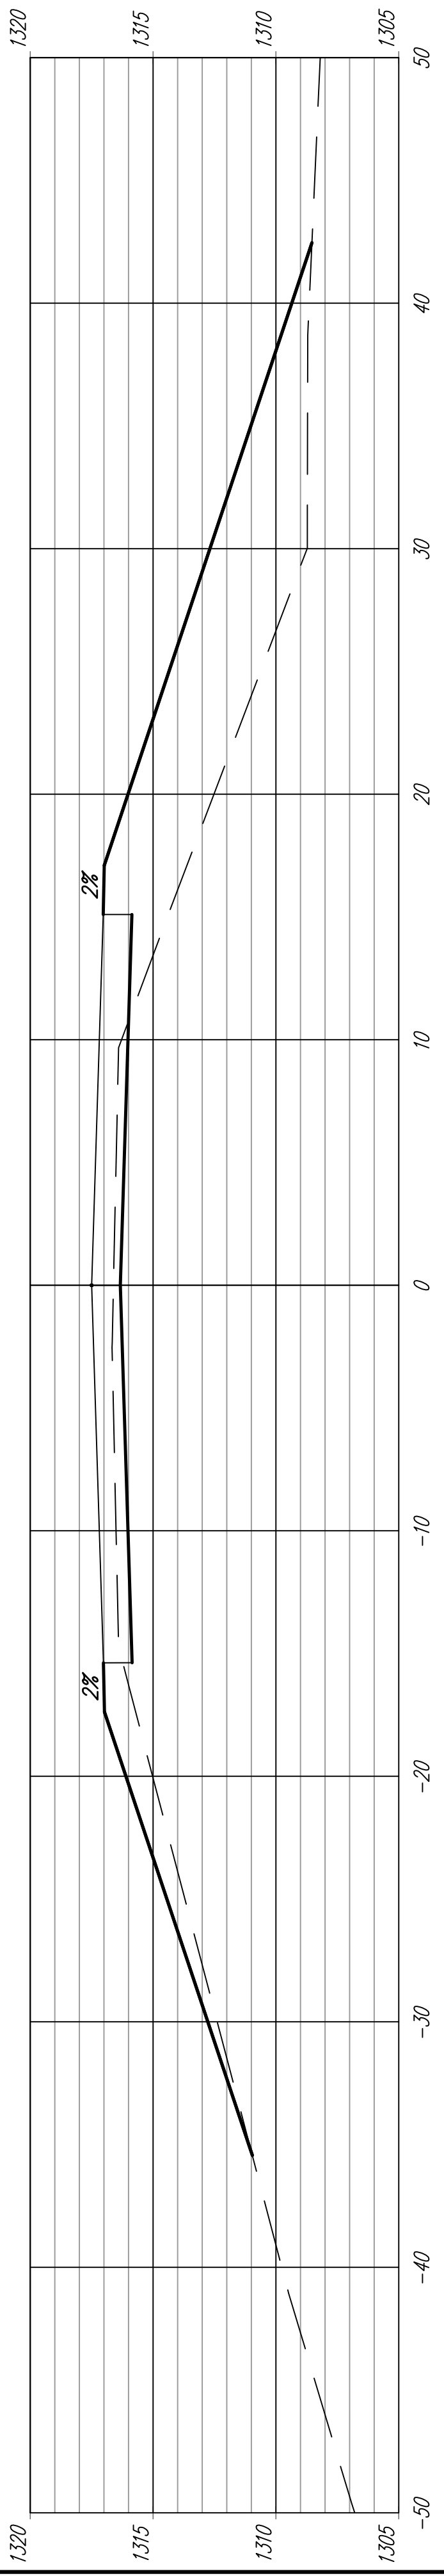

67+00.00

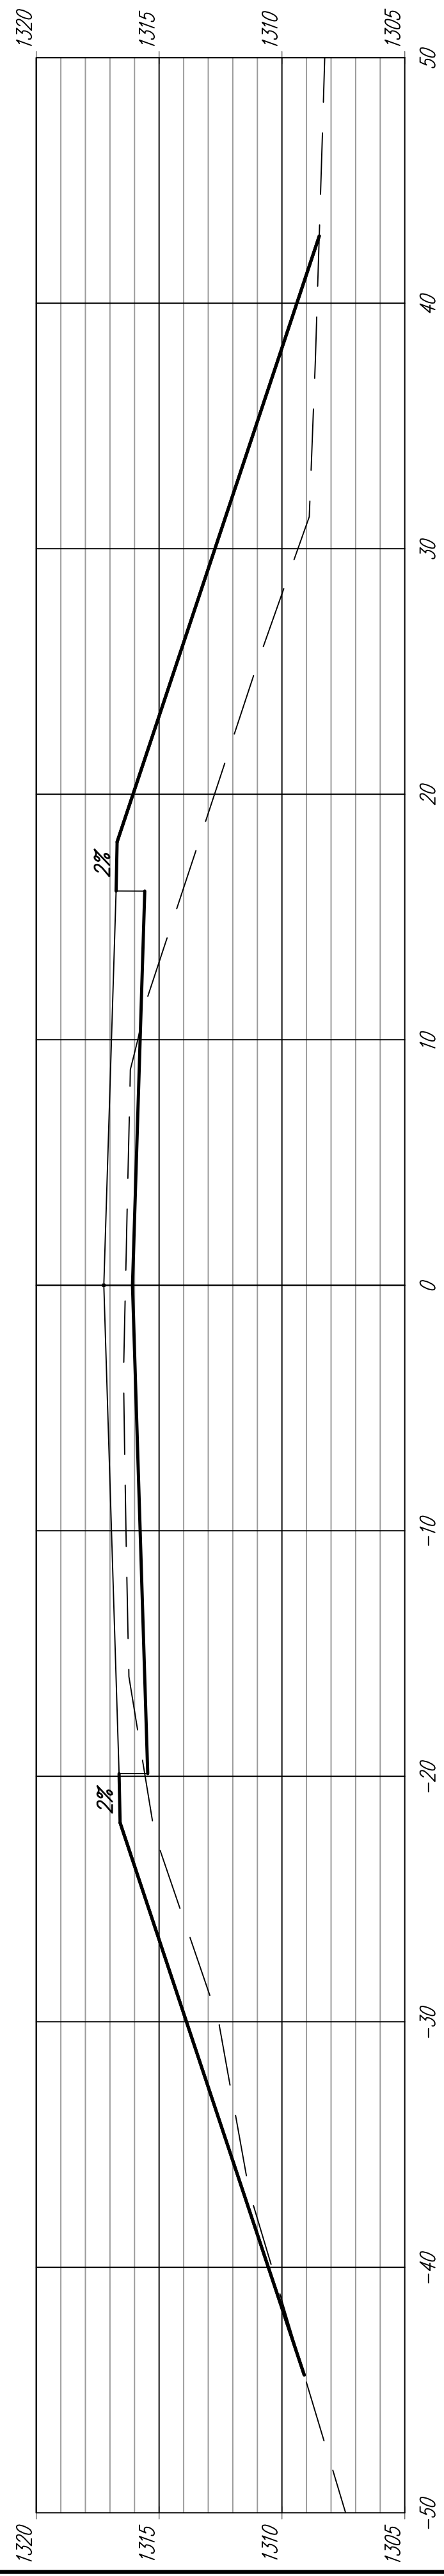

66+50.00

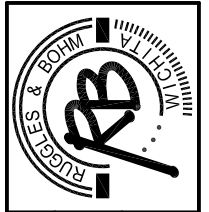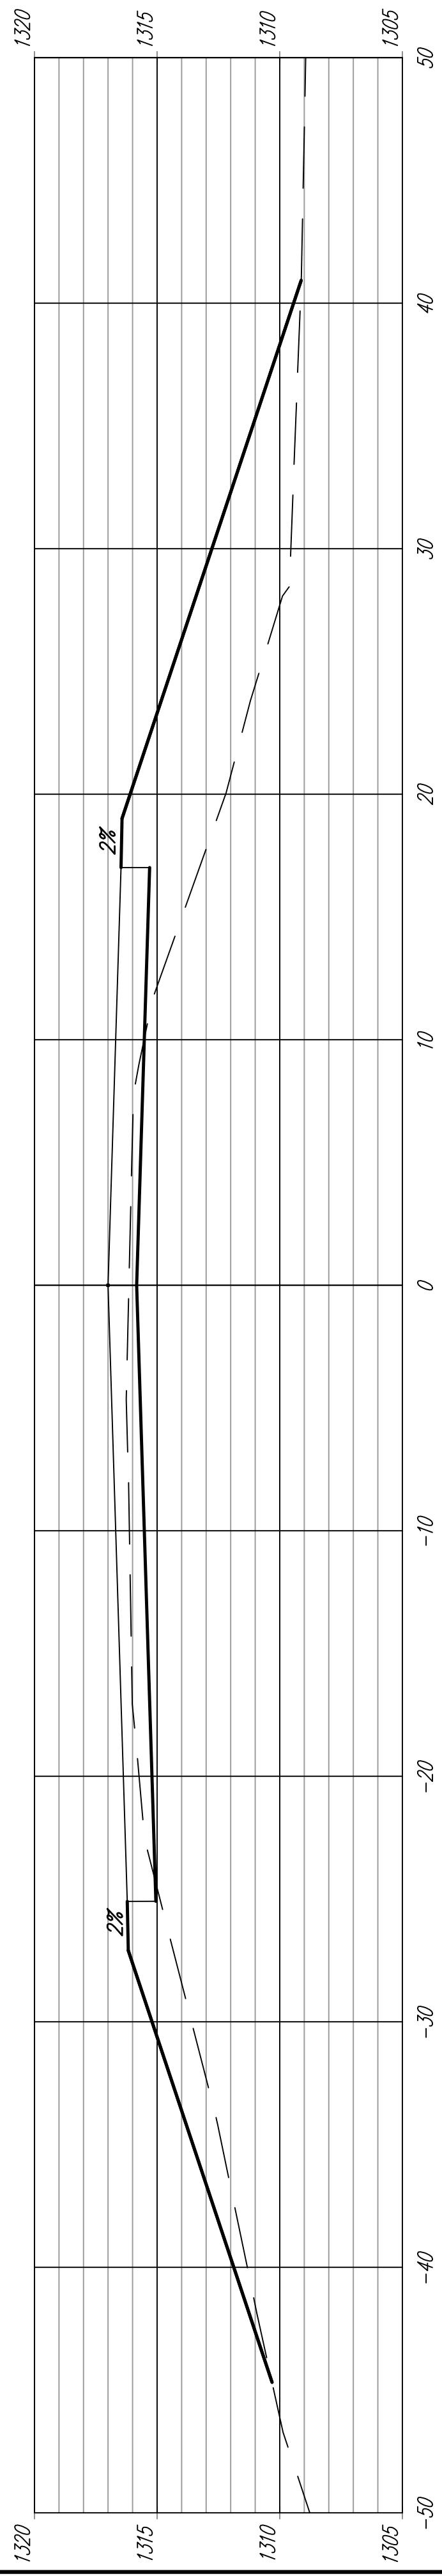

EARTHWORK CROSS SECTIONS  
HARRY