

SUMMARY OF TRAFFIC CONTROL DEVICES (EACH)

WORK ZONE SIGN (SPECIAL)		
SIGN NO.	16.25 SQ.FT. & LESS	16.26 SQ.FT. & OVER

SUMMARY OF TRAFFIC CONTROL DEVICES (EACH PER DAY)

* QUANTITY MOST USED ON THE PROJECT AT ANY ONE TIME

WORK ZONE SIGNS *			
SIGN NO.	SIZE - SQ.FT.		
	0-9.25	9.26-16.25	16.26 & OVER
R3-7R	2		
R3-2	2		
TOTALS:	4	0	0

BARRICADES *	CHANNELIZING DEVICES *	
TYPE III (4' TO 8')	FIXED	PORTABLE
4	12	111


LIGHTED DEVICES *	
WORK ZONE WARNING LIGHT (TYPE "A" LOW INTENSITY)	
WORK ZONE WARNING LIGHT (RED TYPE "B" HIGH INTENSITY)	
ARROW DISPLAY	
PORTABLE CHANGEABLE MESSAGE SIGN	

RECAPITULATION OF QUANTITIES #		
ITEM	QUANTITY	UNIT
Work Zone Signs (0 to 9.25 SQ.FT.)		EA/Day
Work Zone Signs (9.26 to 16.25 SQ.FT.)		EA/Day
Work Zone Signs (16.26 SQ.FT. & Over)		EA/Day
Work Zone Barricades (Type III - 4' to 8')		EA/Day
Channelizer (Fixed)		EA/Day
Channelizer (Portable)		EA/Day
Portable Changeable Message Sign		EA/Day
Temporary Pavement Marking		
4" Solid (Type I Tape)	82	STA/LINE
4" Solid (Type II Tape)	28	STA/LINE
4" Broken (8.2') (Type I Tape)	3	STA/LINE
4" Broken (8.2') (Type II Tape)		STA/LINE
4" Broken (3.3') (Type II Tape)		STA/LINE
4" Broken (3.3') (Type II Tape)		STA/LINE
4" Dotted (Type I Tape)	3	STA/LINE
4" Dotted (Type II Tape)	7	STA/LINE
4" Solid (Type I Tape)		STA/LINE
4" Solid (Type II Tape)		STA/LINE
Pavement Marking Removal	5,821	LF
Work Zone Sign (Special) (16.25 SQ.FT. & Less)		EA
Work Zone Sign (Special) (16.25 SQ.FT. & More)		EA
Temporary Raised Pavement Marker (Type I)		EA
Temporary Raised Pavement Marker (Type II)	24	EA
Traffic Signalization, Temporary	1	LS
Traffic Control (Initial Set Up)	1	LS
** Traffic Control	1	LS
Word and Symbol Markings (Temporary)		EA
Right Arrow Symbol	2	EA

For Information Only

** All traffic control items shall be SUBSIDIARY to the bid item "Traffic Control" lump sum.

HEAD-TO-HEAD TRAFFIC SEPARATION FOR USE ON 47TH STREET IN CONJUNCTION WITH DOUBLE YELLOW MARKINGS PHASES 1 AND 3

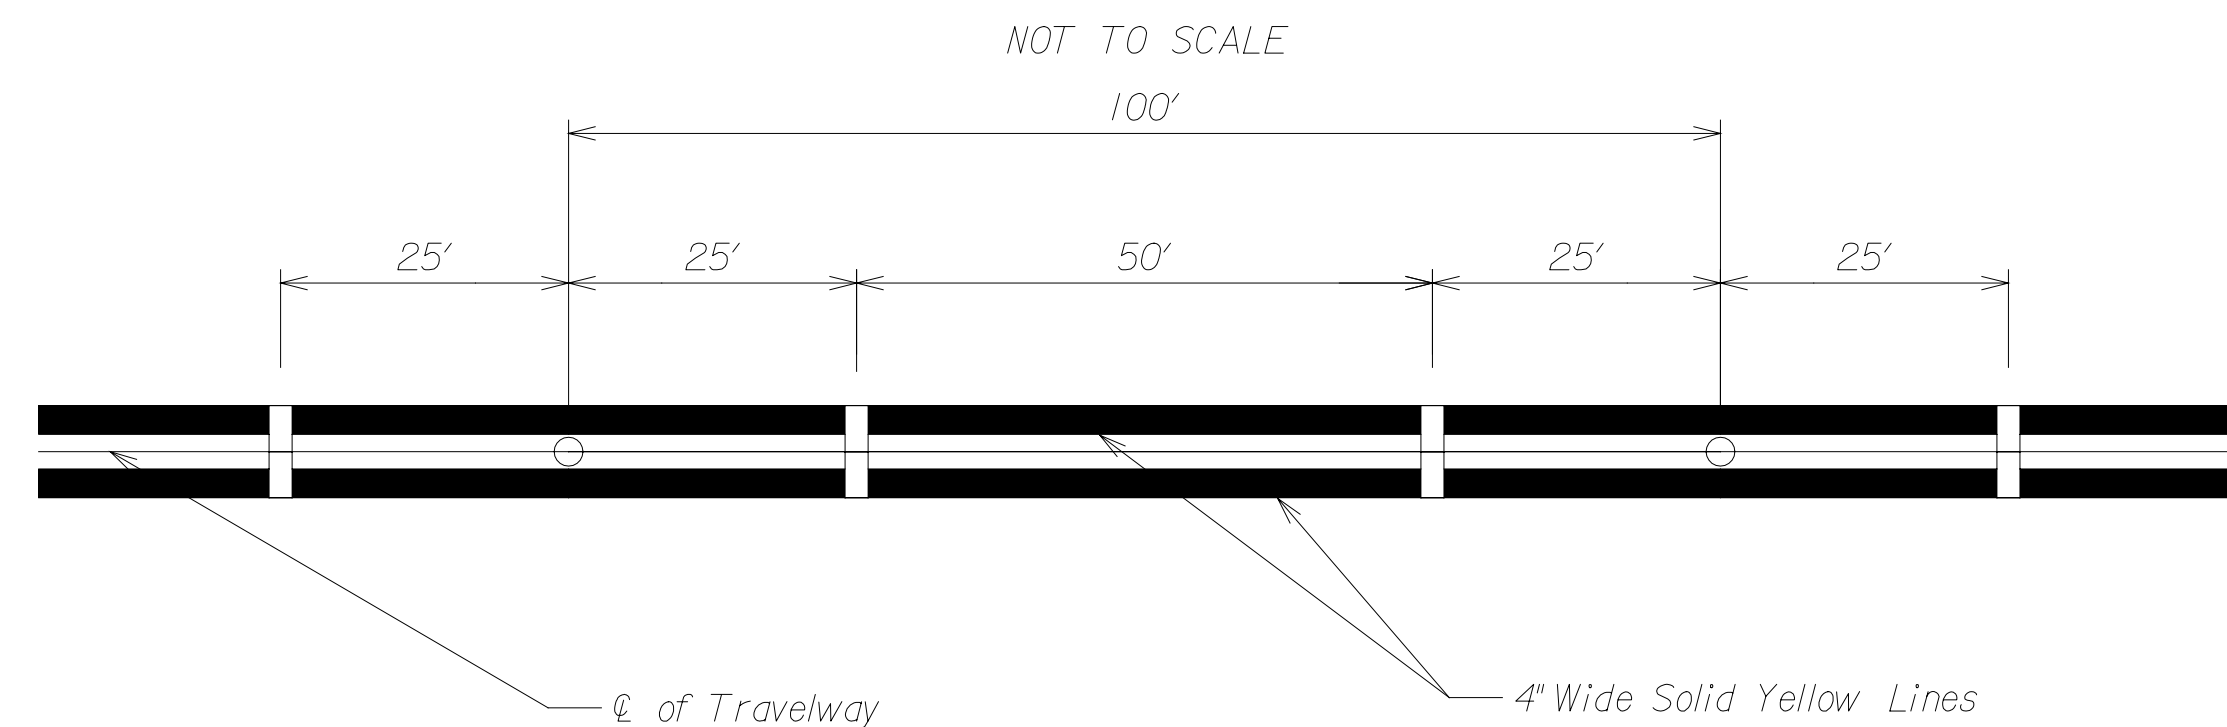

▭ - Temporary Raised Pavement Marker (Type II)

○ - Tubular Marker

TUBULAR MARKER - TEMPORARY RAISED PAVEMENT MARKERS (TYPE III)
TWO-LANE, TWO-WAY TRAFFIC ON INTERSTATE ROADS & OTHER FREEWAYS

NO.	DATE	REVISIONS	BY	APP'D
	8-8-07	2007 SPEC REVISION	M.B.	A.A.A.
	12-29-05	ADDED TYPE A & RED TYPE B LIGHTS	B.H.	A.A.A.
	2-1-05	CONST. SIGN SPECIAL CHART	B.H.	A.A.A.

KANSAS DEPARTMENT OF TRANSPORTATION

SUMMARY OF DEVICES AND RECAPITULATION OF QUANTITIES

TE795 9/1/00

DESIGNED	B.A.H.	QUANTITIES	TRACED
DESIGN CK.	DETAIL CK.	QUAN. CK.	TRACE CK.

APPROVAL: 8-8-07 APP'D: Anthony A. Alrobalre