


PRINTS ISSUED		
DATE	PURPOSE	NO.
10.05.09	FIELD CHECK	
11.12.09	OFFICE CHECK	
02.01.10	FINAL PLANS	

RIVER CORRIDOR
IMPROVEMENTS PHASE 1C:
WICHITA, KS

LawKingdonArchitecture
Engineering · Planning · Interiors · Landscapes

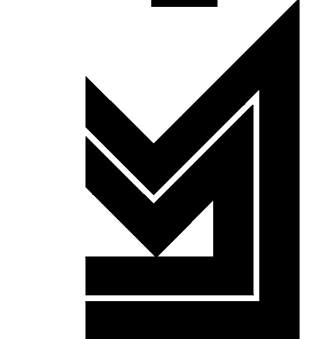


LawKingdonArchitecture
345 RIVERVIEW, WICHITA, KS 67203
Phone (316) 268-0230 Fax: (316) 268-0206

CONTACT: JEFFREY A. BEST, ASIA
PROJECT NUMBER:
08386


SHEET TITLE:
SITE FINISHES & REFERENCE PLAN

SHEET NUMBER:
SA2.3

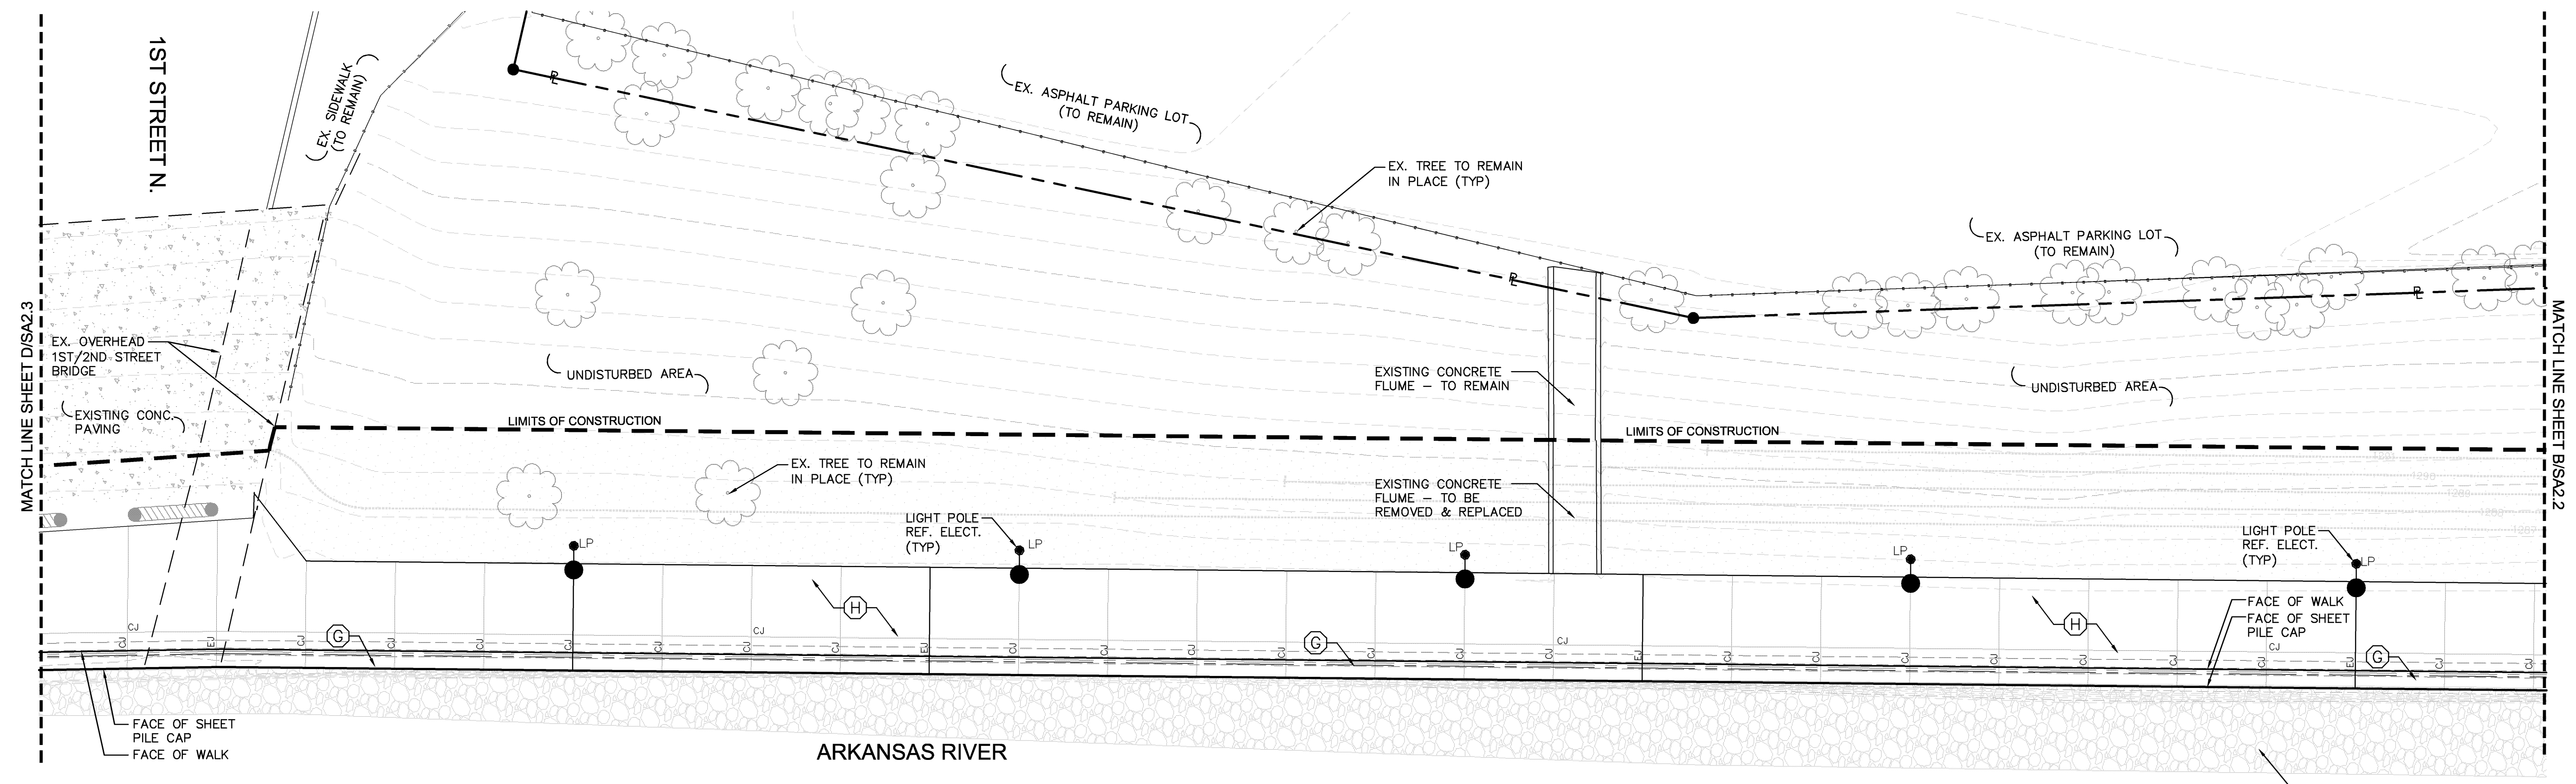

C SITE FINISHES & REFERENCE PLAN
1"=10'-0"

• DIMENSION & LAYOUTS REFER TO SA1 SHEETS
• GRADING REFER TO SA3 SHEETS

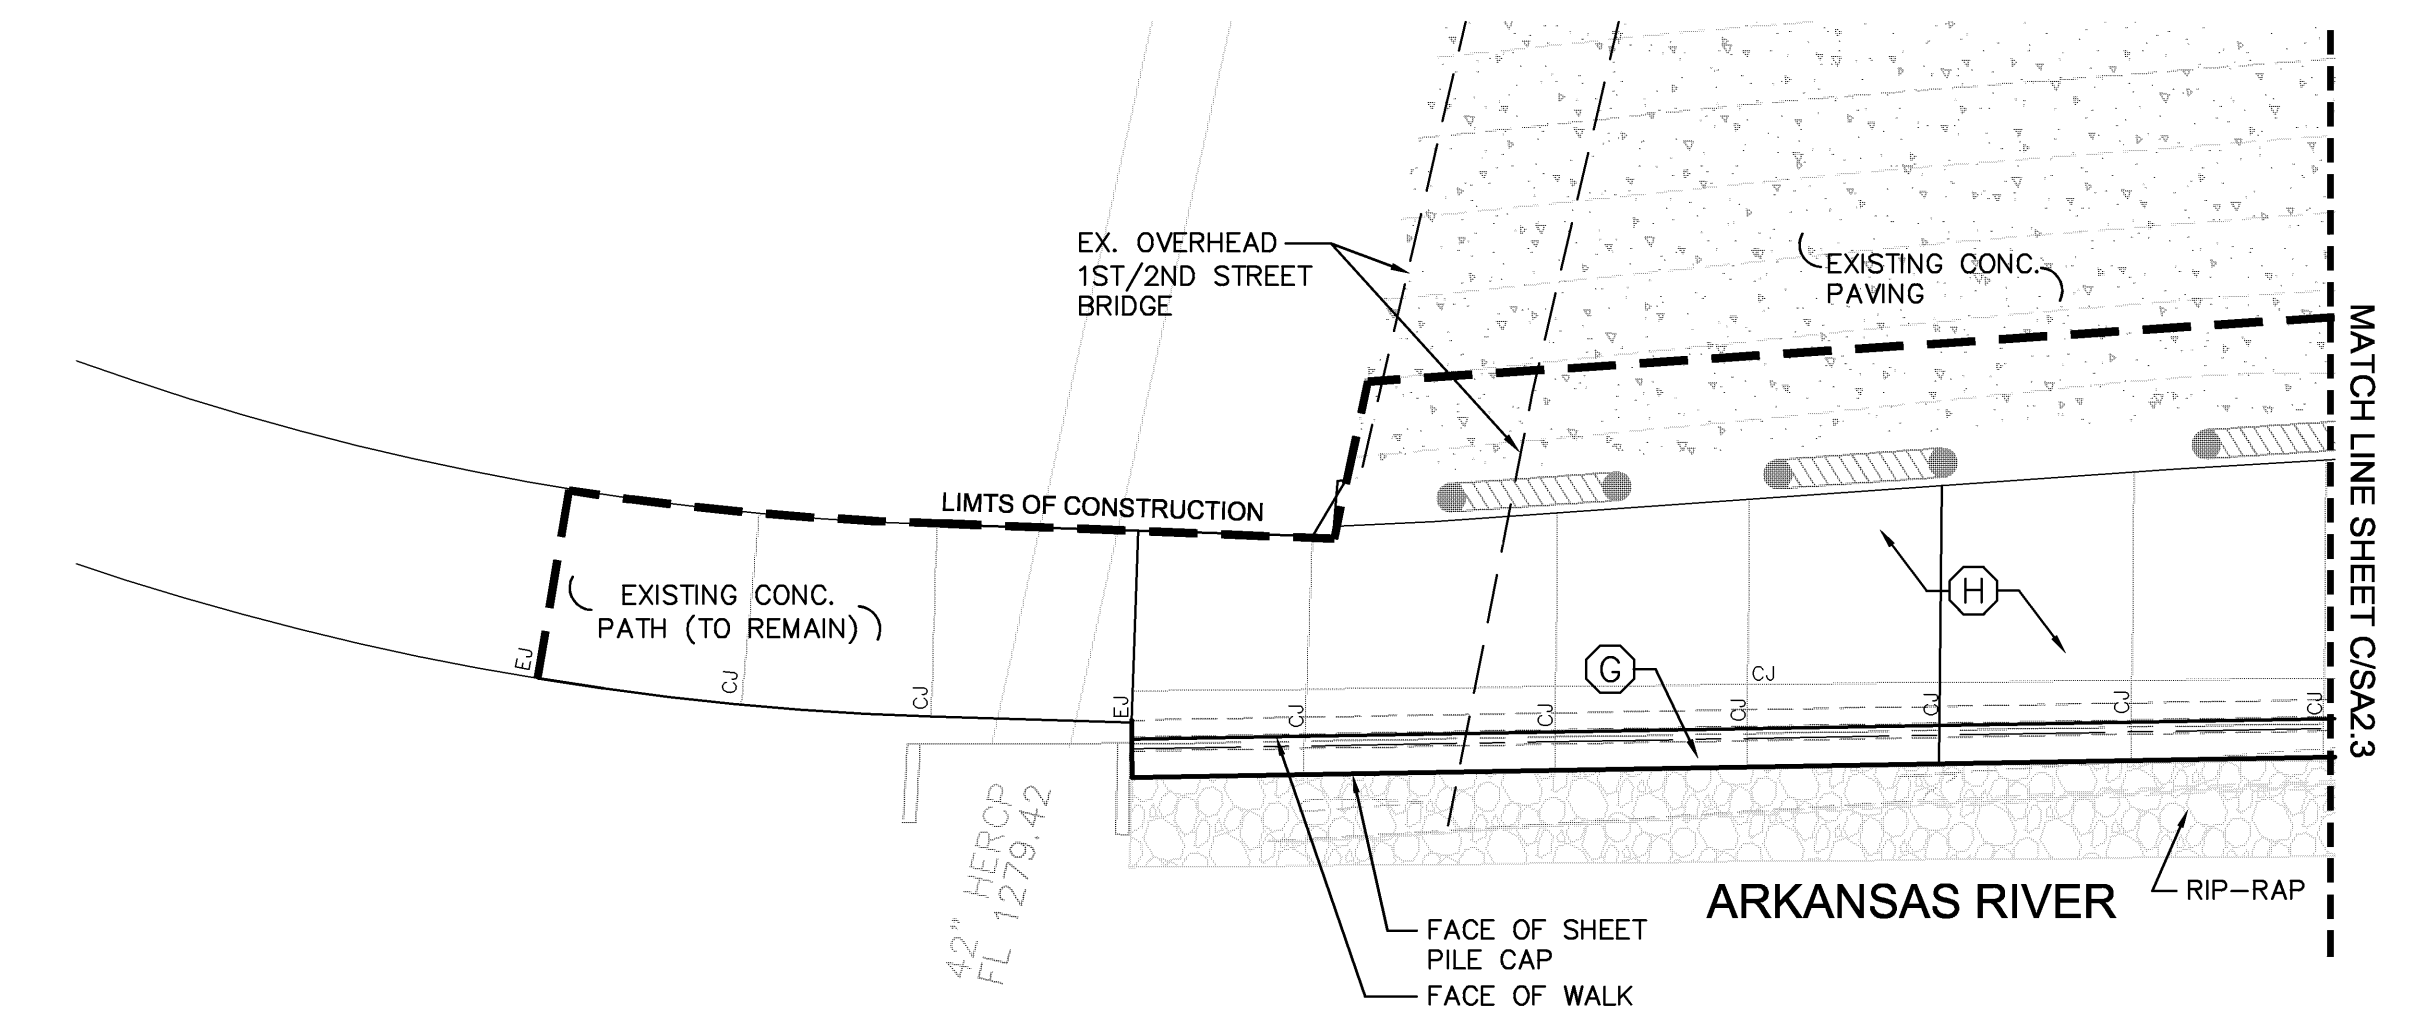

D SITE FINISHES & REFERENCE PLAN
1"=10'-0"

• DIMENSION & LAYOUTS REFER TO SA1 SHEETS
• GRADING REFER TO SA3 SHEETS

PLAN LEGEND

BC	BOTTOM OF CURB	N	NORTHING
BM	BENCH MARK	NIC	NOT IN CONTRACT
BR	BOTTOM OF RAMP	OHE	OVERHEAD ELECTRIC
BW	BOTTOM OF WALL	PC	POINT OF CURVATURE
CJ	CONTROL JOINT	PL	PROPERTY LINE
CP	CENTER POINT	PT	POINT OF TANGENCY
CMP	CORRUGATED METAL PIPE	PP	POWER POLE
E	EASTING	R	RADIUS
EL	ELEVATION	RCB	REINFORCED CONC. BOX
EJ	EXPANSION JOINT	SS	SANITARY SEWER
EP	END POINT OF CURVE	SSMH	SANITARY SEWER MANHOLE
EX	EXISTING	SWS	STORM WATER SEWER
FH	FIRE HYDRANT	SWSMH	STORM SEWER MANHOLE
FIB	FIBER OPTICS	TC	TOP OF CURB
G	GAS LINE	TR	TOP OF RAMP
GM	GAS METER	TW	TOP OF WALL
HP	HIGH POINT	UGE	UNDERGROUND ELECTRIC
LP	LIGHT POLE	WV	WATER VALVE
MP	MID POINT OF CURVE	WM	WATER METER

REFERENCE

DETAIL	DETAIL REFERENCE
(A) SITE WALL 'A'	A/SA5.4, B/SA5.4, 4/SA6.4
(B) SITE WALL 'B'	A/SA5.5, B/SA5.5, 3/SA6.3, 5/SA6.3
(C) SITE WALL 'C'	A/SA5.6, B/SA5.6, 3/SA6.4
(D) SITE WALL 'D'	A/SA5.7, B/SA5.7, 4/SA6.3, 6/SA6.3
(E) SITE WALL 'E'	A/SA5.8, B/SA5.8, 1/SA6.4, 2/SA6.4
(F) LEDGESTONE	5/SA6.4, 6/SA6.4
(G) SHEET PILE CAP	5/SA6.1
(H) 5" REINFORCED CONC. PAVEMENT	2/SA6.1
(I) 5" PLAIN CONC. PAVEMENT	1/SA6.1

DETAIL	DETAIL REFERENCE
(J) CONC. PAVERS - CONCRETE	7/SA6.1
(K) CONC. PAVERS - AGGREGATE	8/SA6.1
(L) INTEGRAL CURB	4/SA6.1
(M) CURB WALL (12")	5/SA6.2
(N) CONCRETE STEPS 'A'	1/SA6.2
(O) CONCRETE STEPS 'B'	2/SA6.2
(P) GUARD RAIL	1/SA6.5
(Q) HANDRAIL	2/SA6.5
(R) STONE LIGHT POLE BASE (6)	4/SA6.2

DETAIL	DETAIL REFERENCE
(S) CUSTOM BENCH (6)	1/SA6.6
(T) CUSTOM TRASH RECEPTACLE (7)	3/SA6.6
(U) SHADE COLUMNS (7)	S2.3
(V) STACKED LIMESTONE	8/SA6.4
(W) SEGMENTAL BLOCK RETAINING WALL	S5/S2.1
(X) CUSTOM BIKE RACK (1)	4/SA6.6
(Y) WAYFINDING SIGNAGE	WY1.1-WY1.3
(Z) CUSTOM BIKE RACK (1)	2/SA6.6
(AA) INLINE DRAIN/DRAIN BASIN	5/SA6.6

