

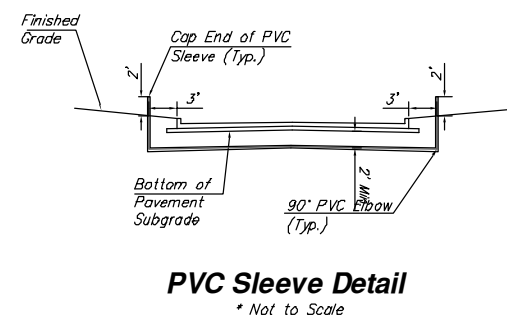
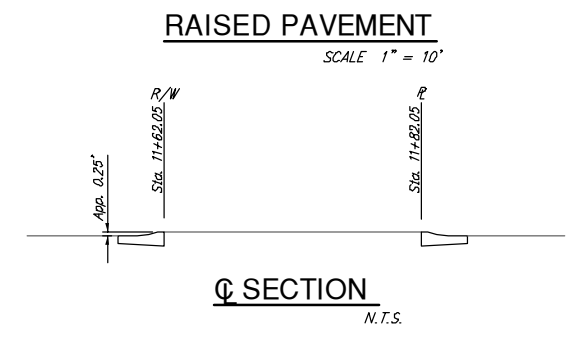


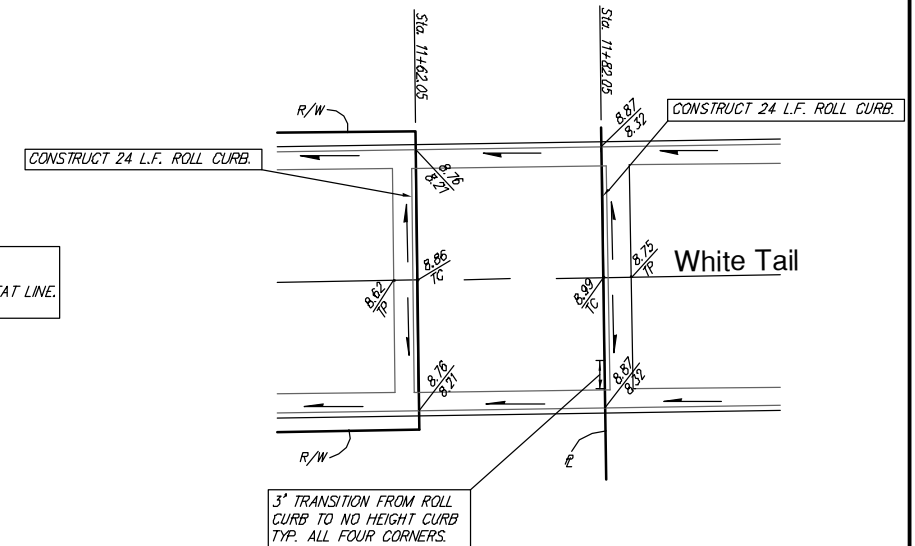

SCALE 1" = 20'
IRON = •

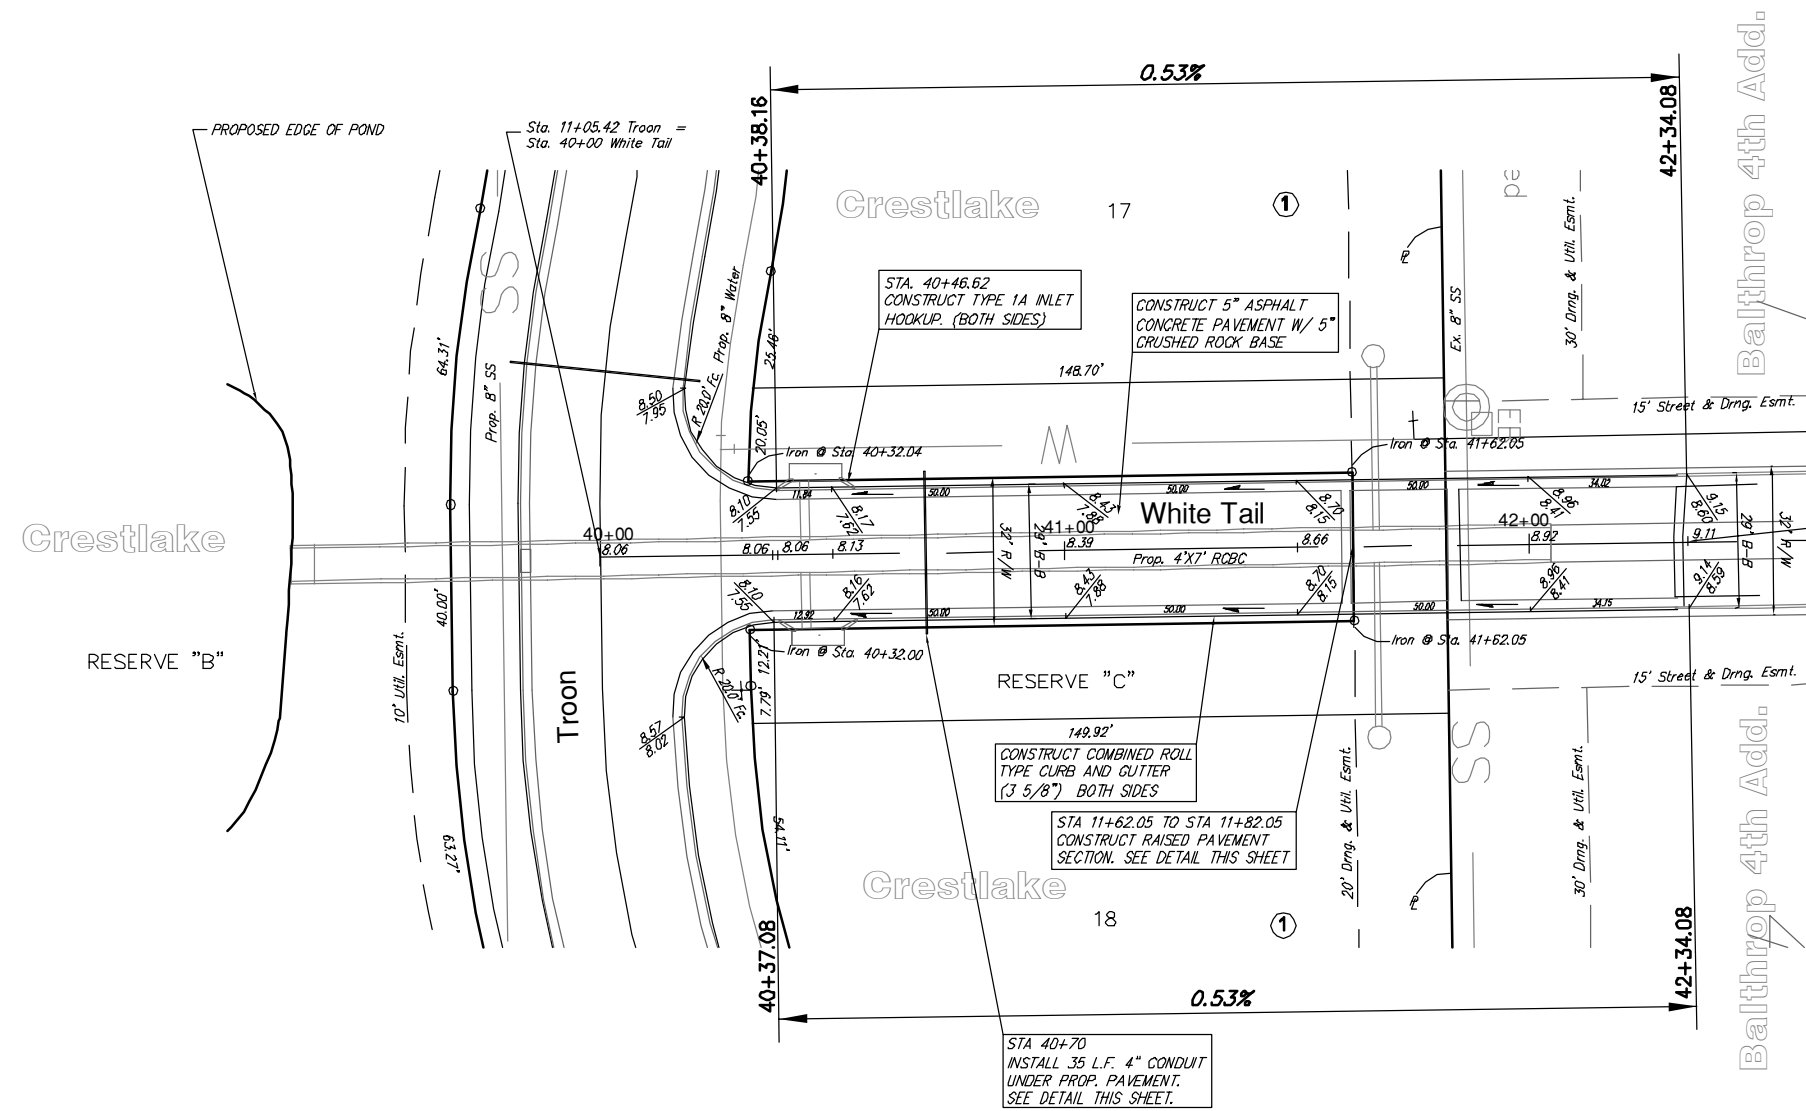

NOTE: ROLL TYPE CURB AND GUTTER TO BE CONSTRUCTED ALONG PAVEMENT DEPICTED ON THIS SHEET

Crestlake White Tail WICHITA, KANSAS			
	Ruggles & Bohm, P.A. Engineering, Surveying, Land Planning		
	924 North Main (316) 264-8008 Wichita, Kansas 67203 (316) 264-4621 fax www.rtkansas.com E-mail: info@rtkansas.com		
DRAWING FILE paving {WHITE TAIL}	PROJECT NUMBER 472-84406	DATE May 25, 2006	DESIGN AML DRAWN MLP REVIEW UTILITY SHEET 11 OF 40