

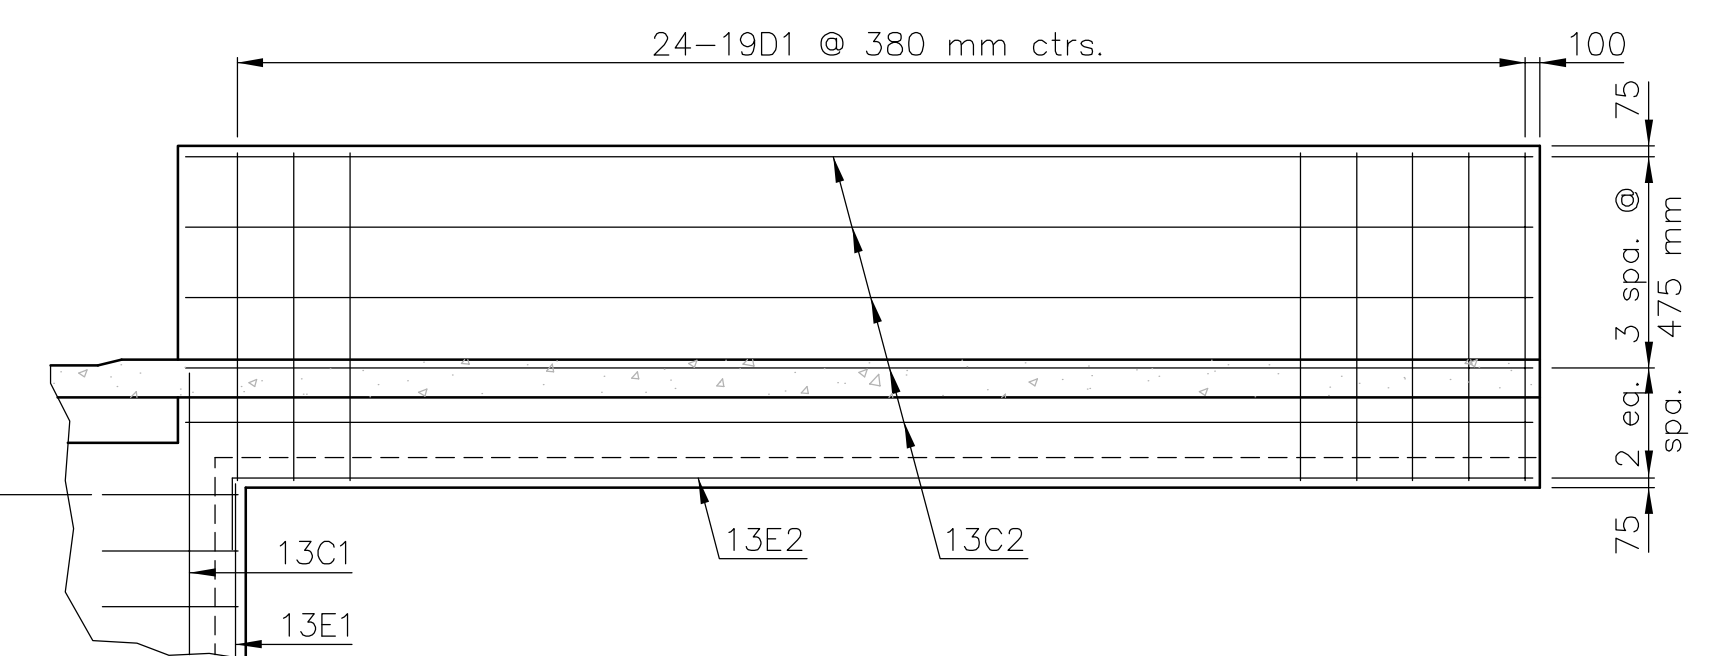
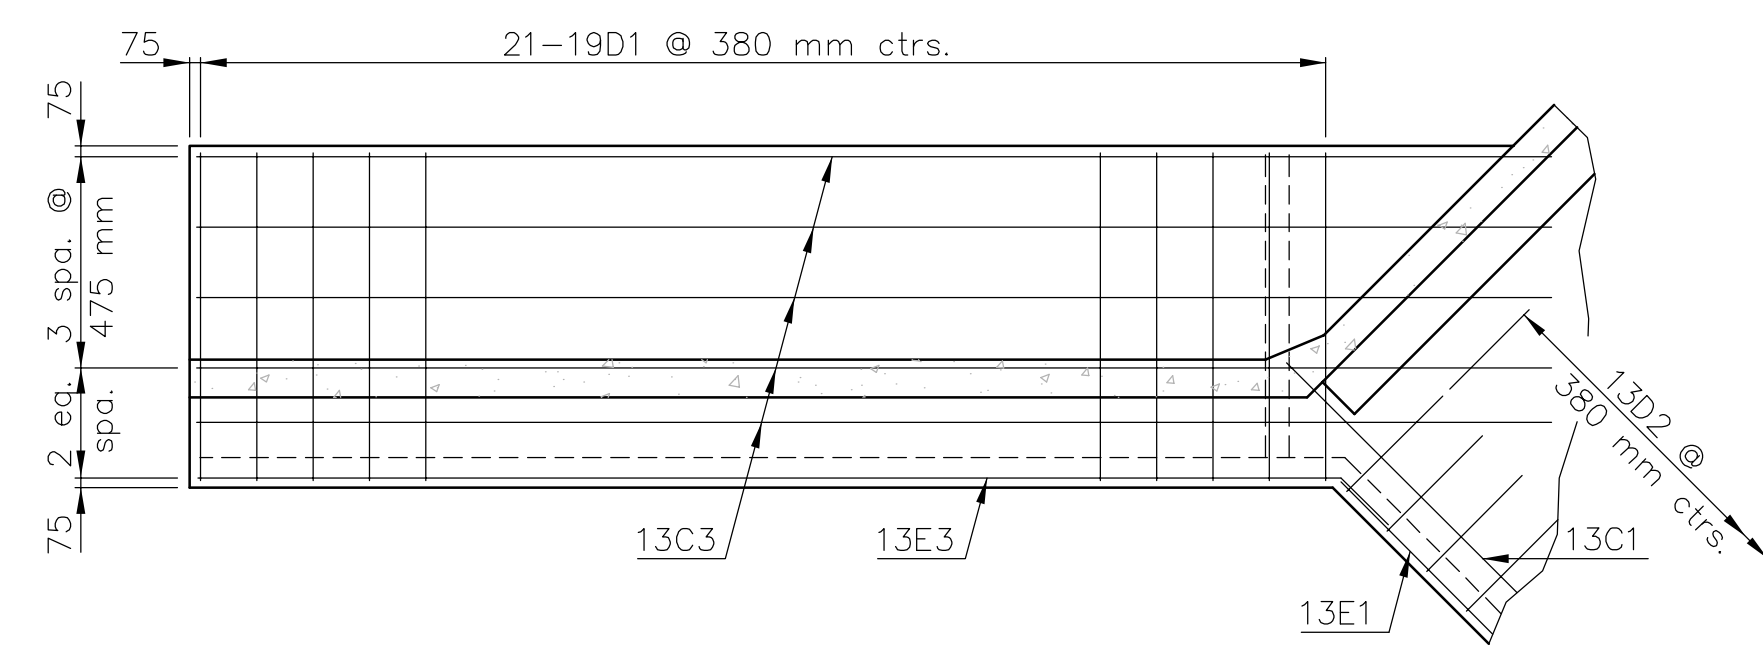
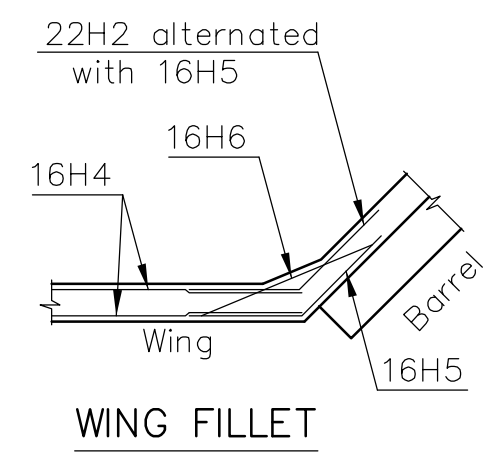


STATE	PROJECT NO.	YEAR	SHEET NO.	TOTAL SHEETS
KANSAS	87 N-0240-01	2004	8	42


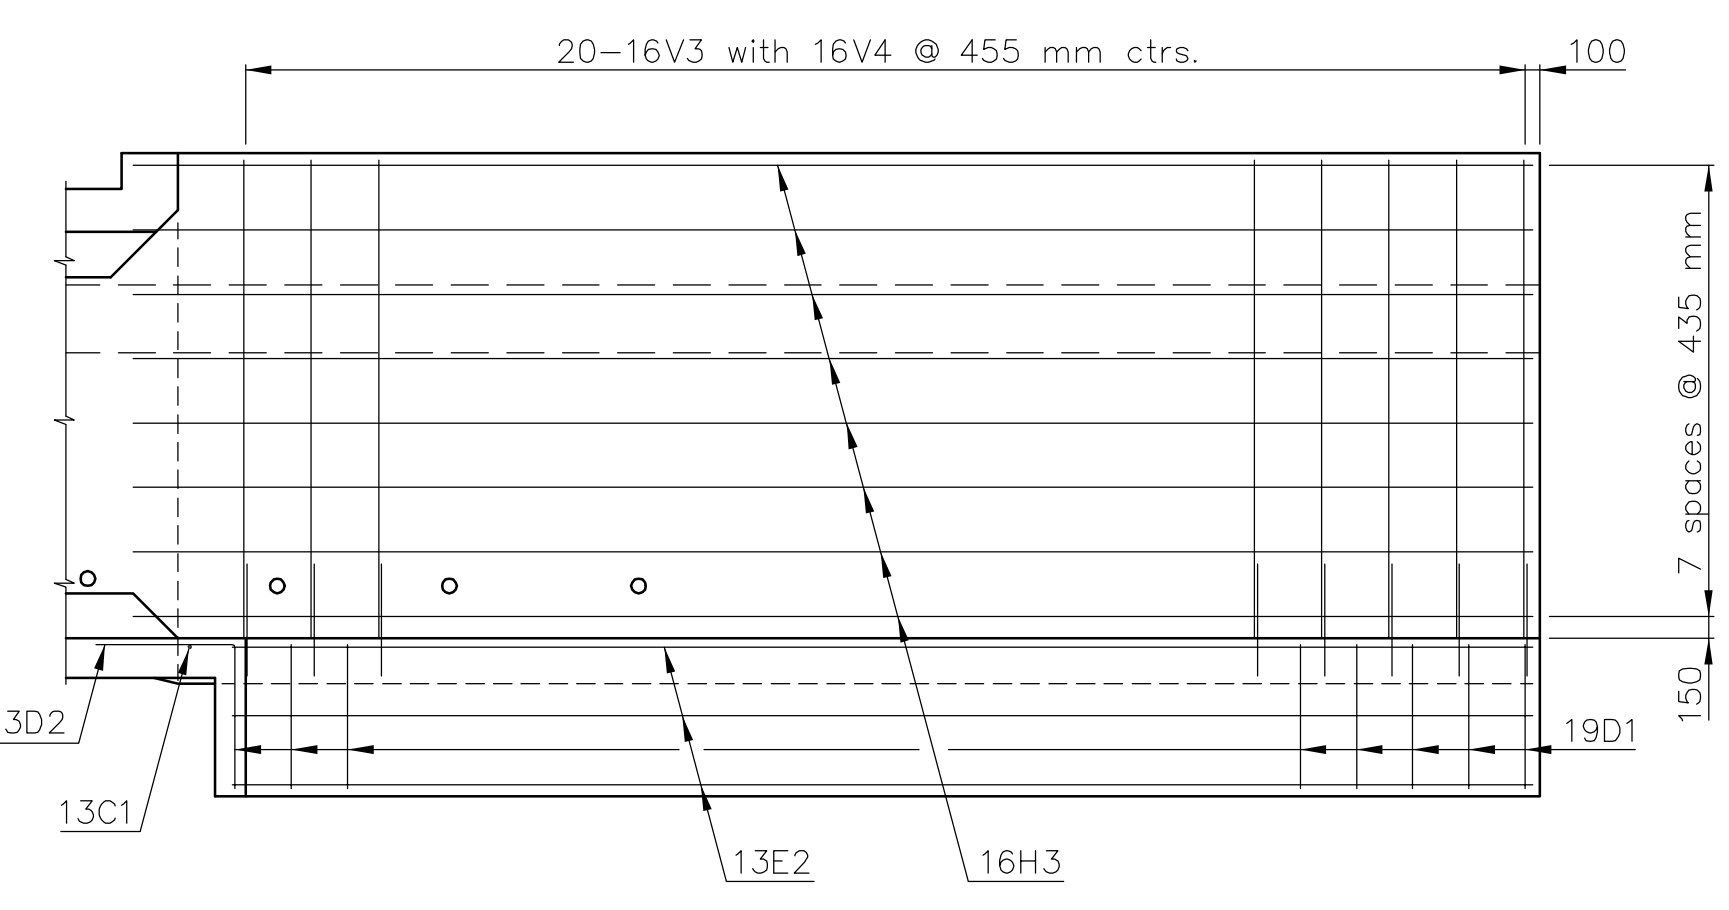


FOOTING PLAN

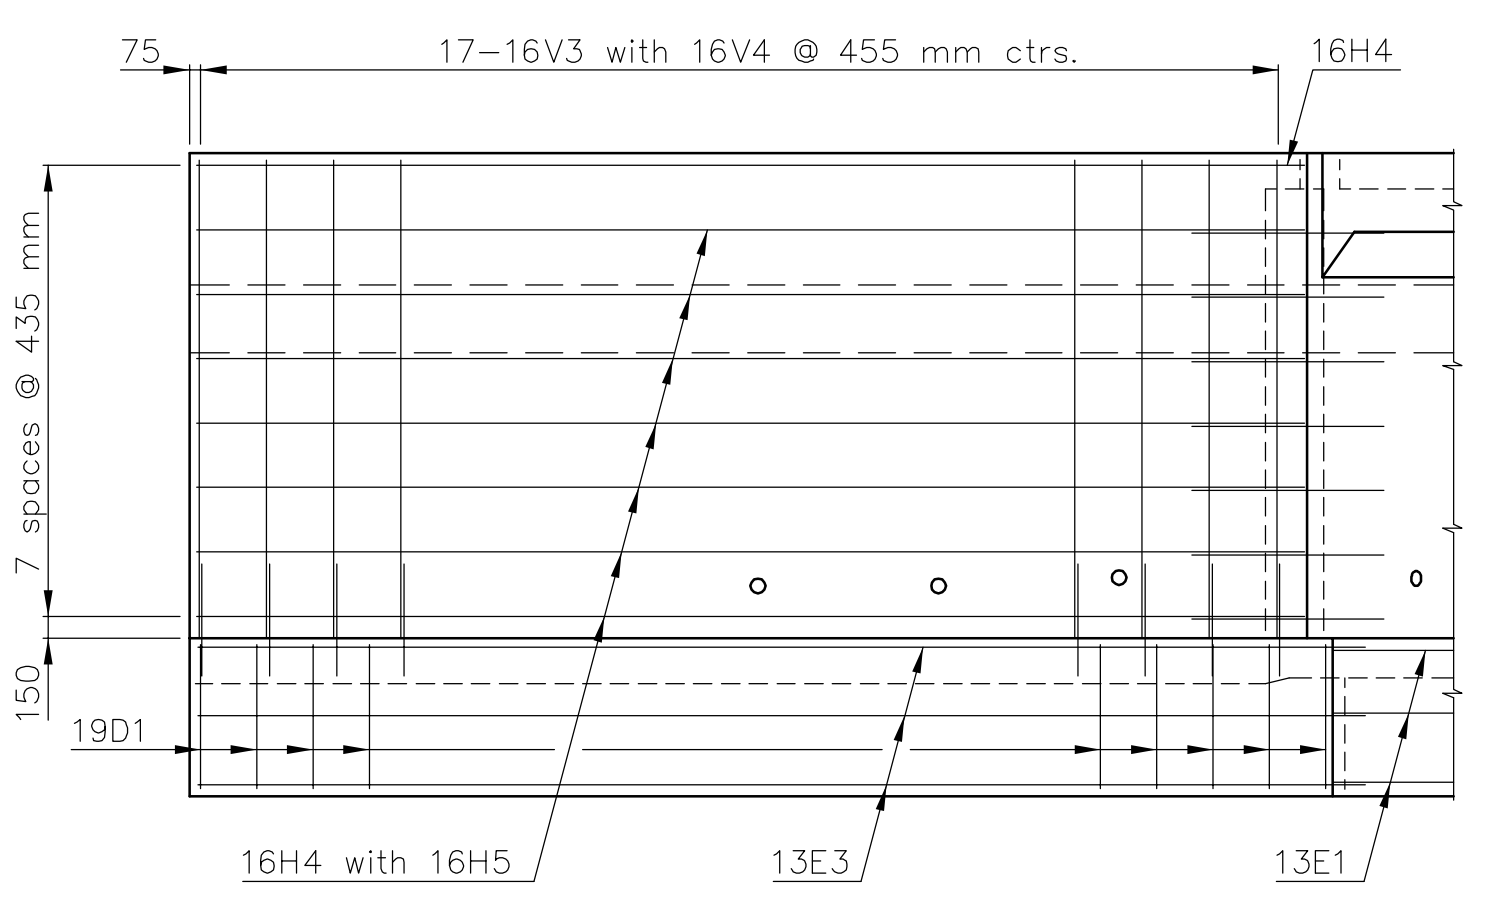

ELEVATION
(Channel Face)


Note: Adjust weepholes as needed to miss reinforcing.

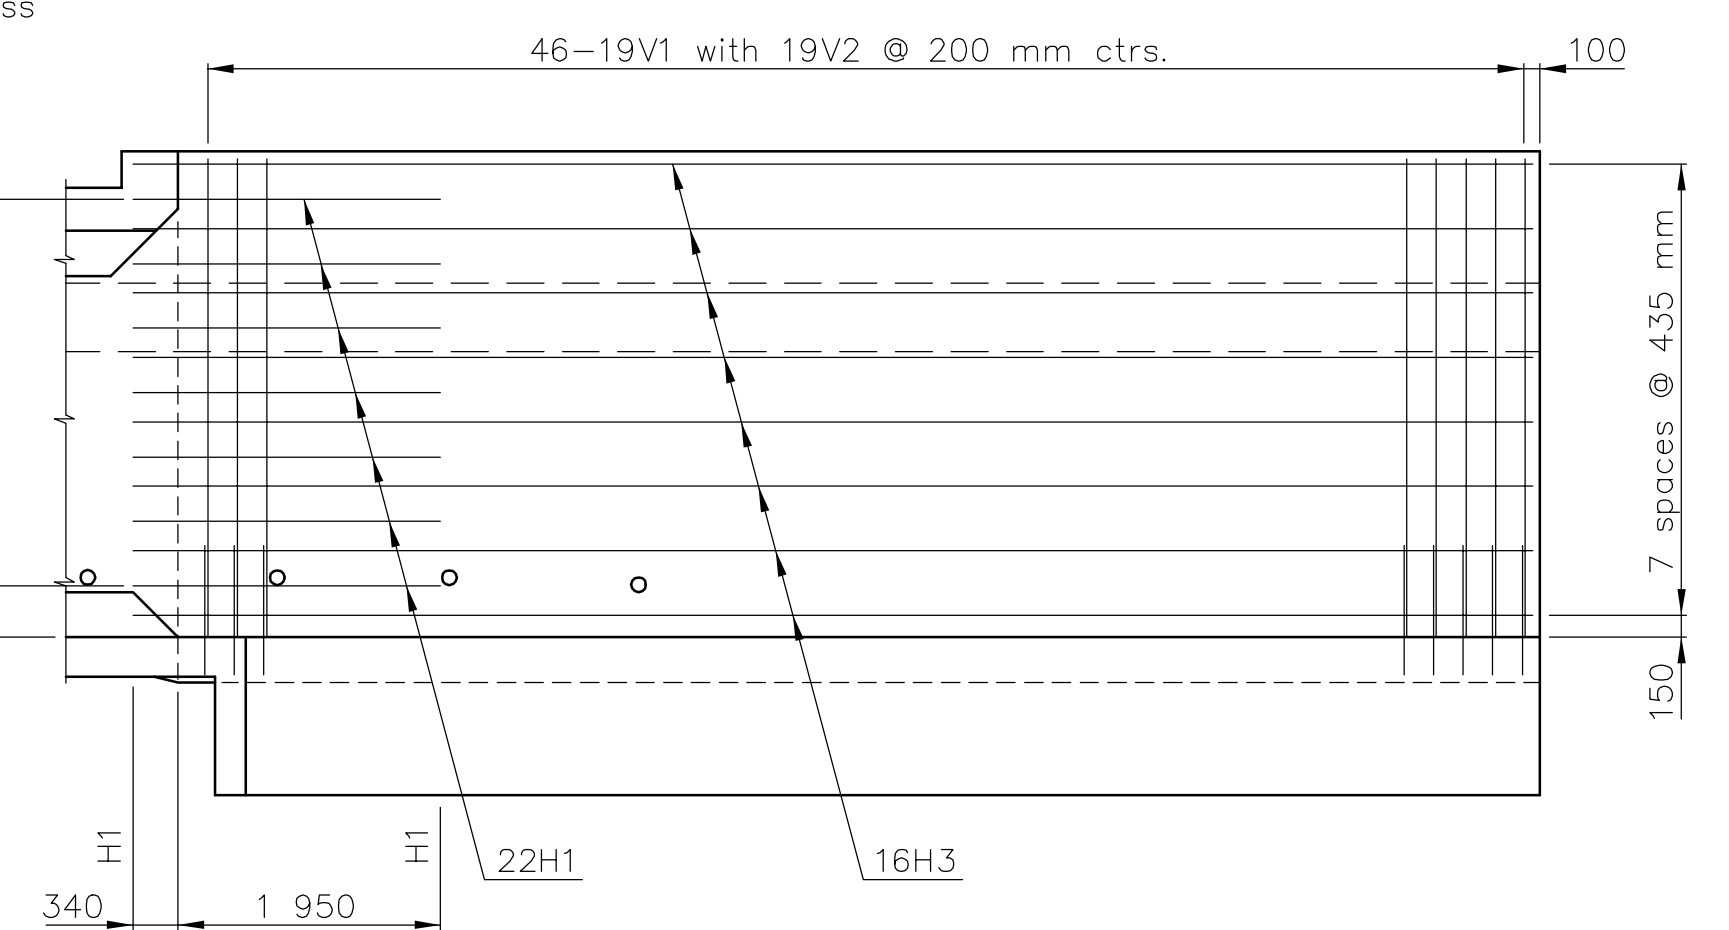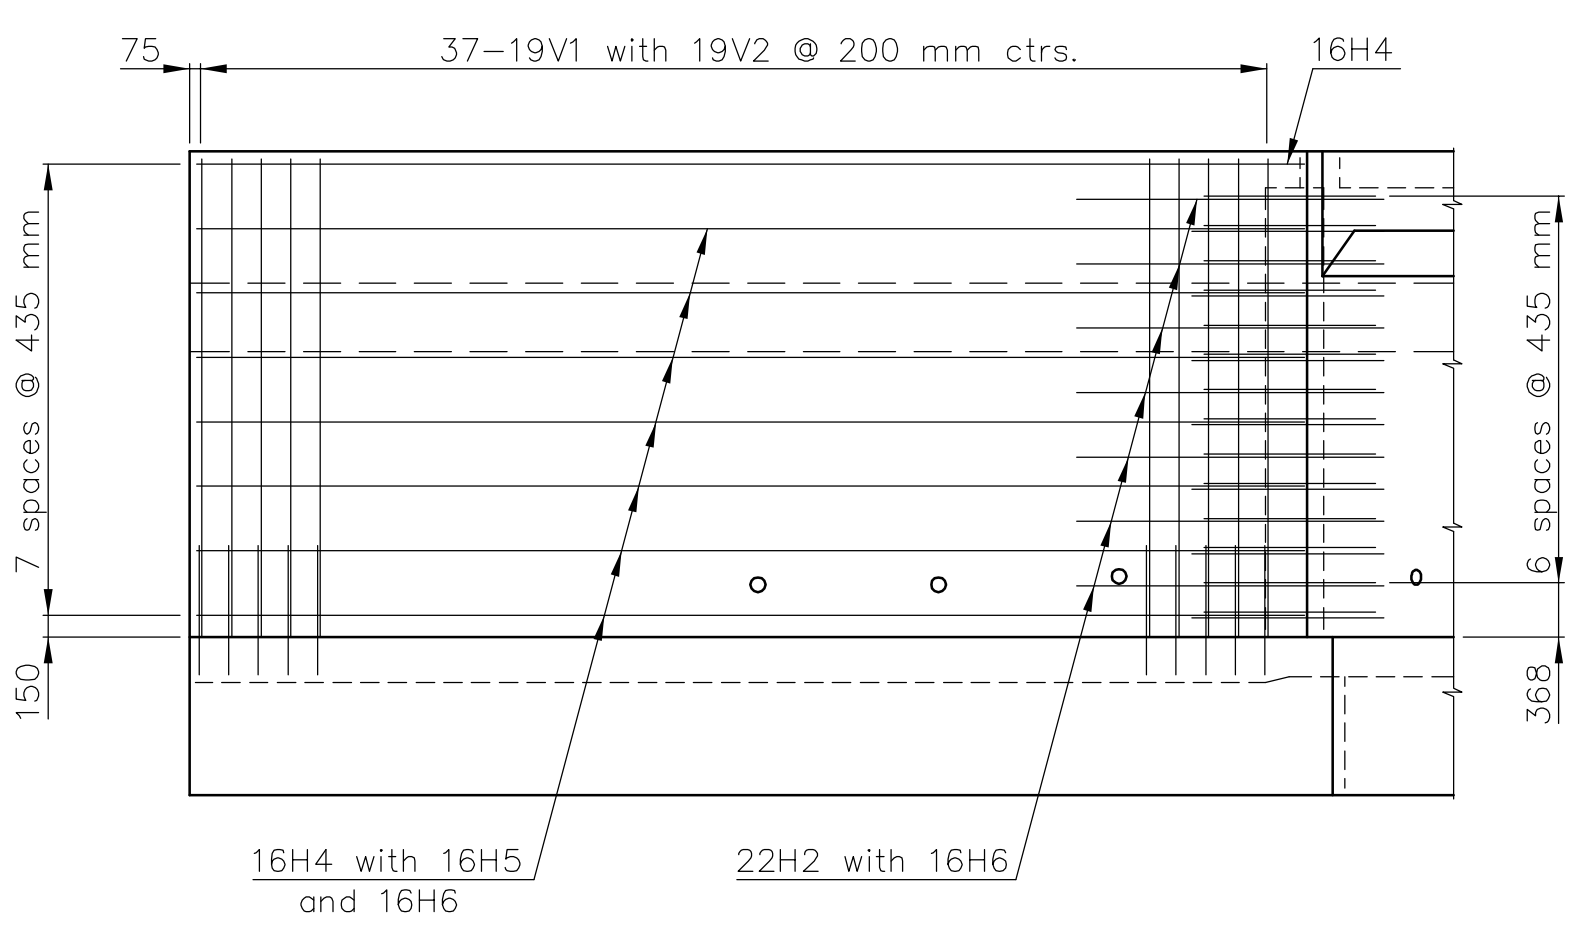


ELEVATION
(Earth Face)

STRAIGHT WING
(NW quadrant)

FLARED WINGS
(Typical 3 quadrants)

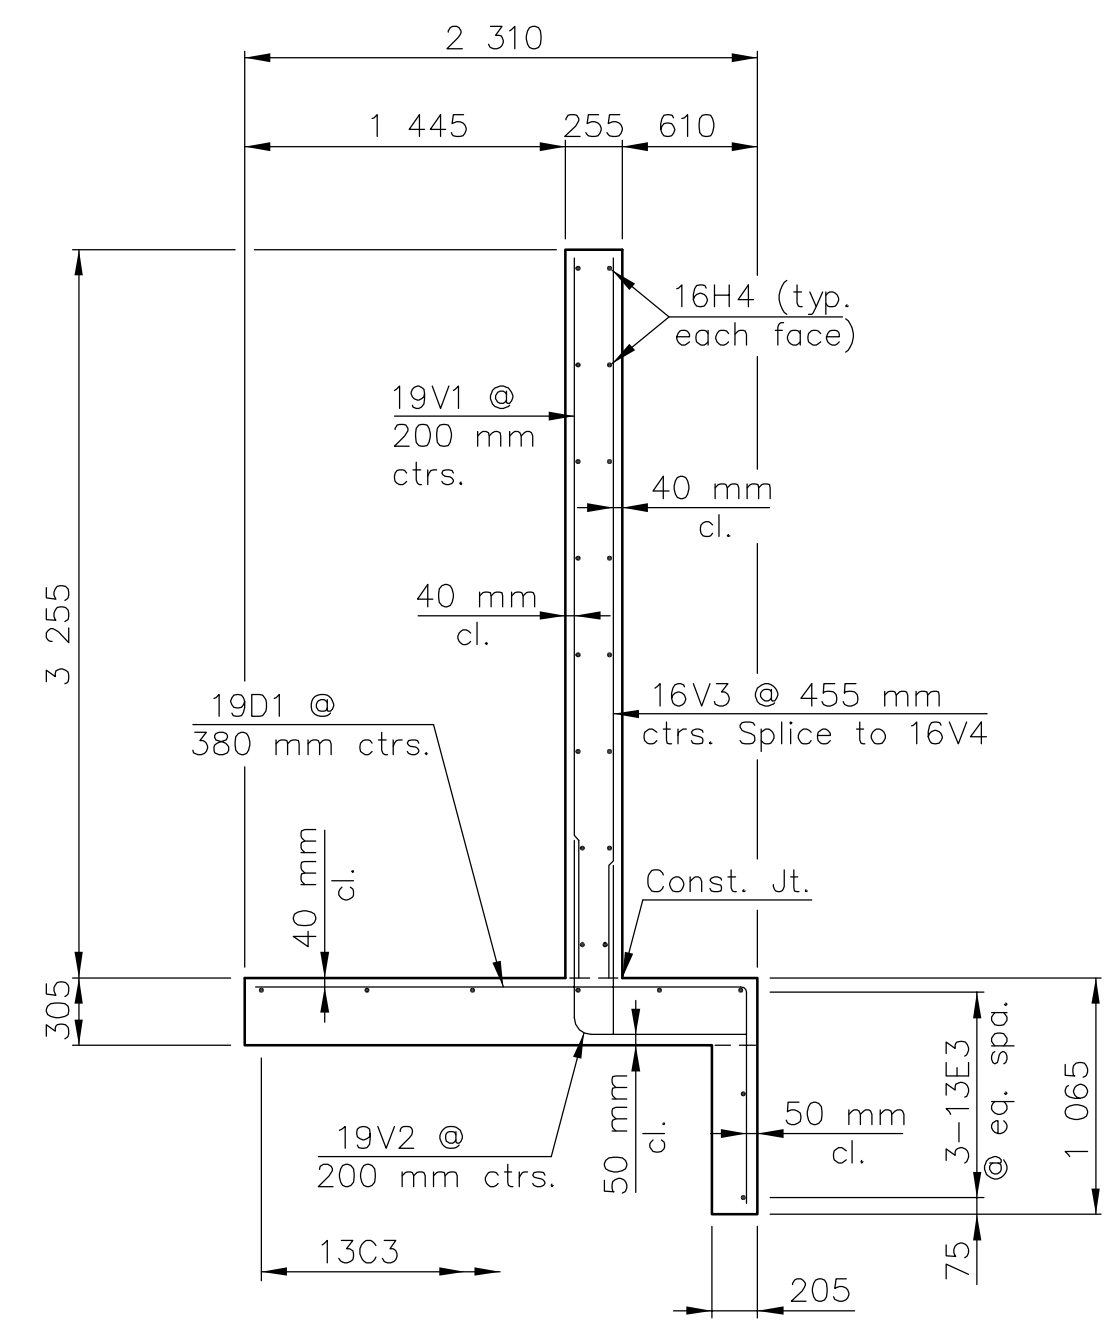

TYPICAL SECTION

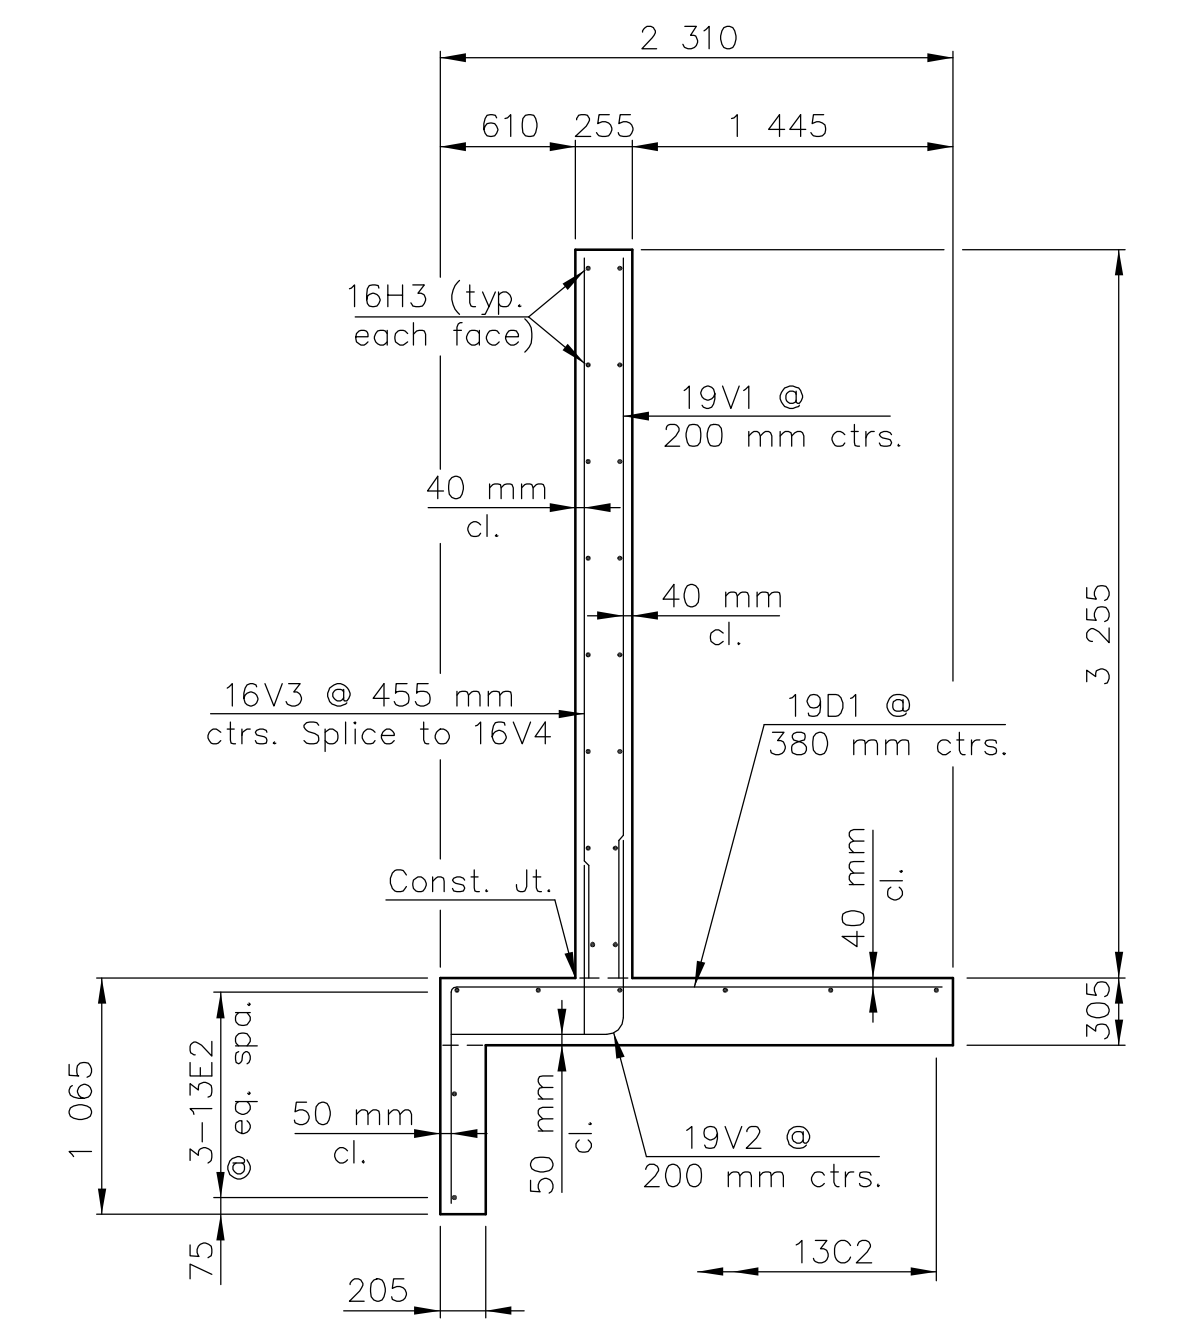

TYPICAL SECTION

WING DETAILS

J:\02518\DWGS\RCB1 1:50 (1:05)

PROJECT NO. 87 N-0240-01			
3-4.875 X 2.745 m R.F.B. DETAILS			
21ST ST. OVER CHISHOLM CREEK		DESIGNED KMB	SCALE
STA. 1+978		DETAILED DEG	DATE
CITY OF WICHITA		QUANTITIES	SHEET OF