
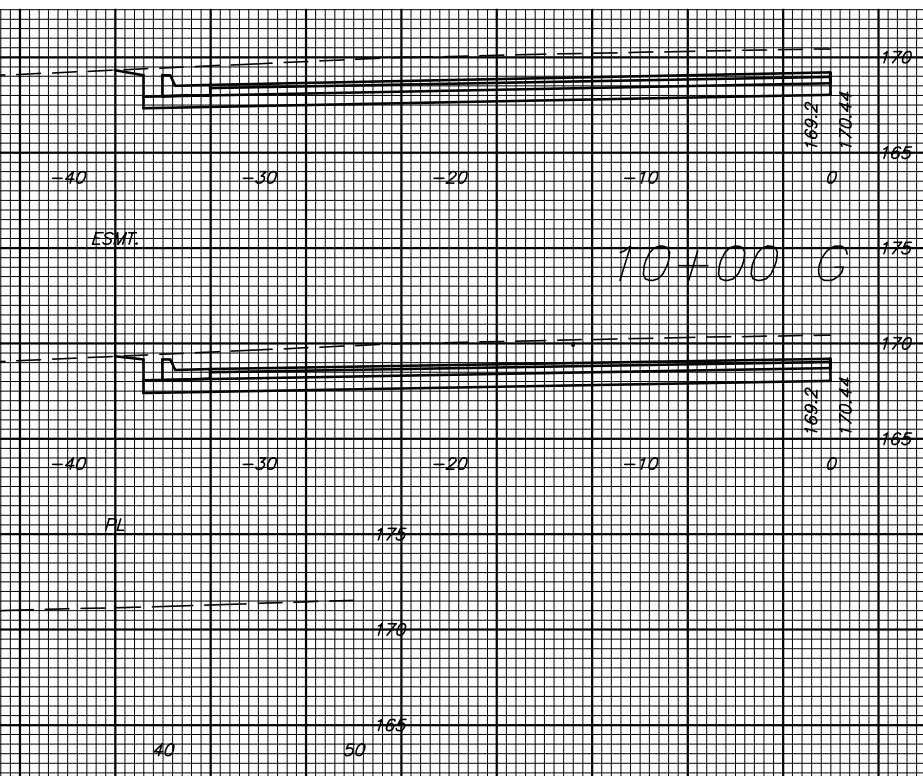


**NORTHEAST PUMP STATION
WAWONA PAVING PLANS
CROSS SECTIONS**

STATION	DIST.	AREA				VOLUME		
		CUT SF.	LF SF.	CF SF.	MF SF.	CUT C.Y.	FILL C.Y.	CF C.Y.
WAWONA								
NORTHEAST PUMP STATION								
A	9.22	98.2	0.0	0.0	0.0	35.0	0.0	0.0
B	13.17	106.8	0.0	0.0	0.0	52.6	0.0	0.0
C	13.17	108.9	0.0	0.0	0.0	49.8	0.0	0.0
D	13.17	95.3	0.0	0.0	0.0	44.2	0.0	0.0
E	13.17	85.9	0.0	0.0	0.0	41.5	0.0	0.0
F	11.20	84.3	0.0	0.0	0.0	34.8	0.4	0.0
G	1000.00	83.3	2.0	0.0	0.0	108.5	8.1	0.0
	1050.00	66.3	0.0	0.0	0.0	37.9	2.5	0.0
	1070.43	33.9	6.7	0.0	0.0	36.5	4.1	0.0
	1100.00	32.8	0.8	0.0	0.0	69.1	2.2	0.0
	1150.00	41.9	1.6	0.0	0.0	82.5	2.5	0.0
	1200.00	47.2	1.1	0.0	0.0	82.0	4.0	0.0
	1250.00	41.3	3.2	0.0	0.0	79.5	4.8	0.0
	1300.00	44.6	2.0	0.0	0.0	84.0	5.1	0.0
	1350.00	46.1	3.5	0.0	0.0	86.9	4.5	0.0
	1400.00	47.7	1.4	0.0	0.0	88.8	2.3	0.0
	1450.00	48.2	1.1	0.0	0.0	88.0	2.4	0.0
	1500.00	46.8	1.5	0.0	0.0	83.3	1.9	0.0
	1550.00	43.1	0.6	0.0	0.0	89.7	0.5	0.0
	1600.00	53.8	0.0	0.0	0.0	89.1	0.7	0.0
	1650.00	42.4	0.8	0.0	0.0	69.2	4.0	0.0
	1700.00	32.3	3.6	0.0	0.0	68.2	9.1	0.0
	1750.00	41.3	6.2	0.0	0.0	73.9	11.6	0.0
	1800.00	38.4	6.3	0.0	0.0	80.5	13.2	0.0
	1850.00	48.5	7.9	0.0	0.0	88.7	10.8	0.0
	1900.00	47.3	3.8	0.0	0.0			
TOTAL =						1744.2	94.7	0.0

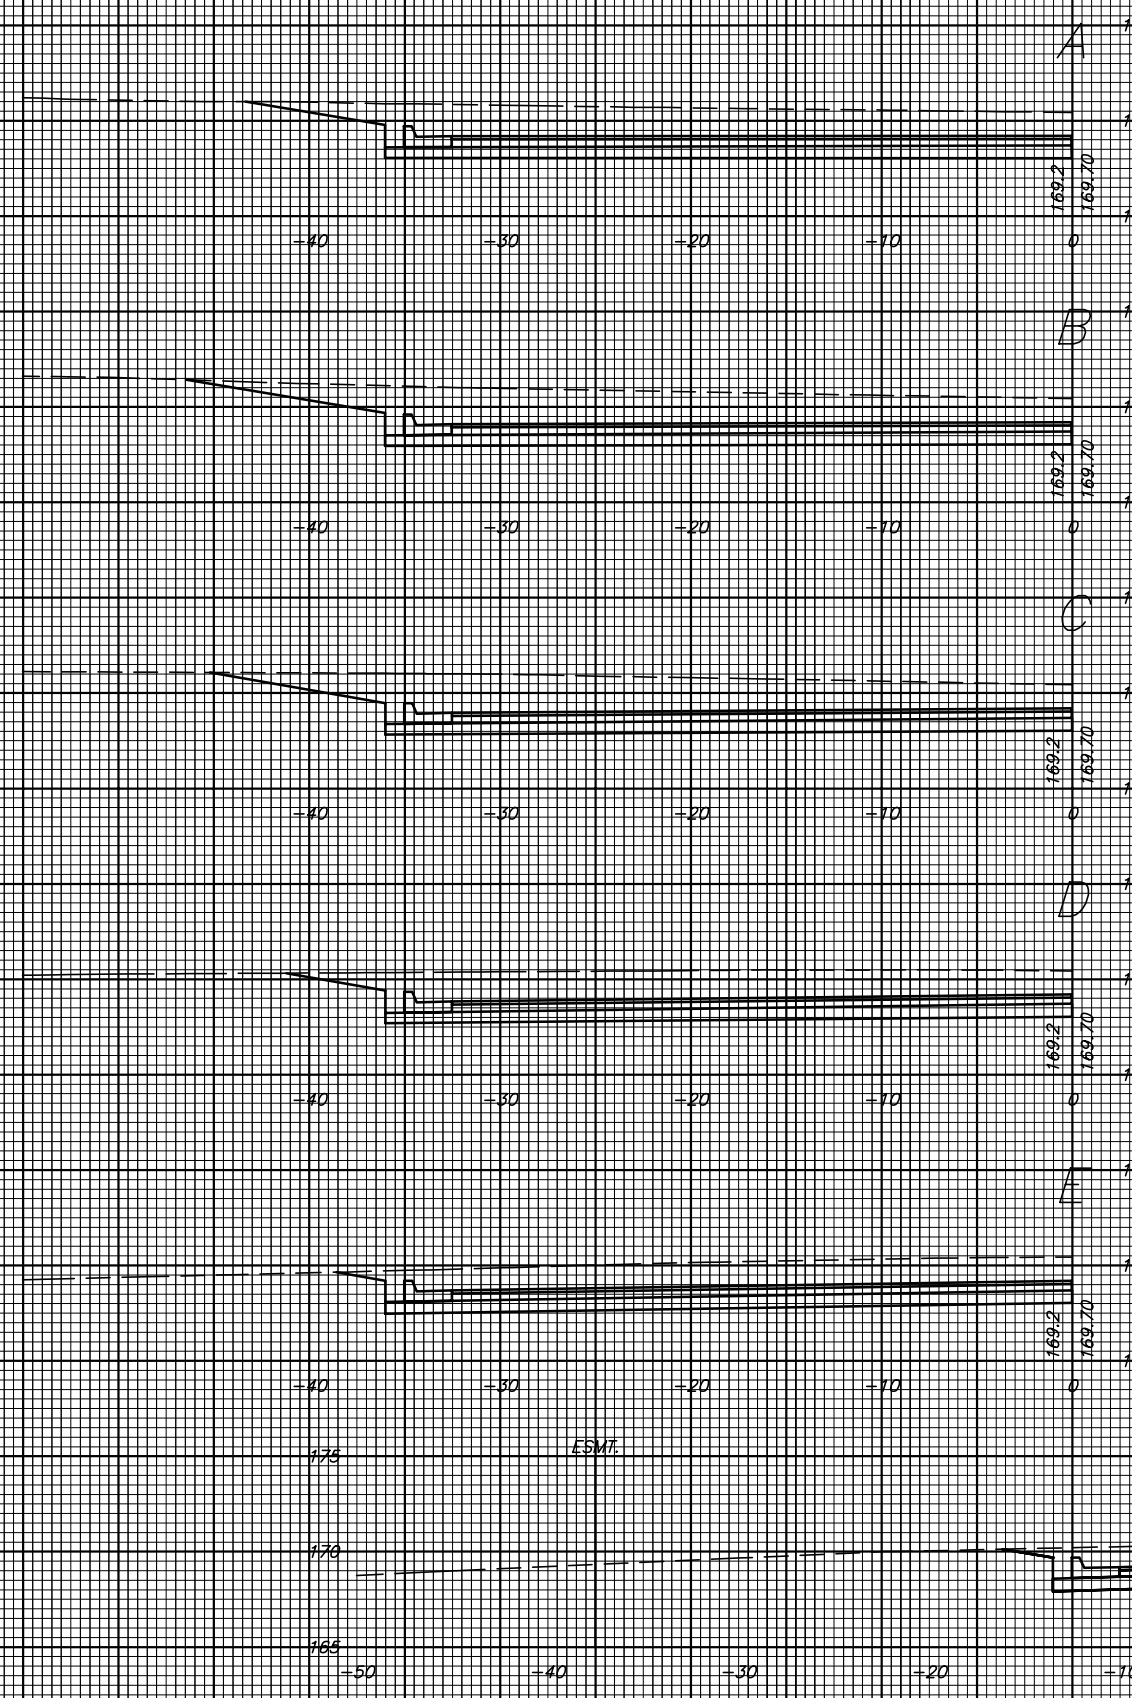

10+50

10+00 G