


BENCHMARKS:
 BM #1: "Cut on Top of Curb at West Line of Lot 7, Block A, Auburn Hills 5th Addition. Elev. = 207.73 (City Datum)

BM #2: Disc in Back of Curb, North of Front Corner Common to Lots 23 and 24, Block D, Auburn Hills 12th Addition. Elev. = 191.84 (City Datum)

BM #3: "Cut in Middle of Curb Inlet Top Adjacent to the South Corner of Lot 15, Block B. Elev. = 196.44 (City Datum)

Scale: 1" = 20'
 • = Iron

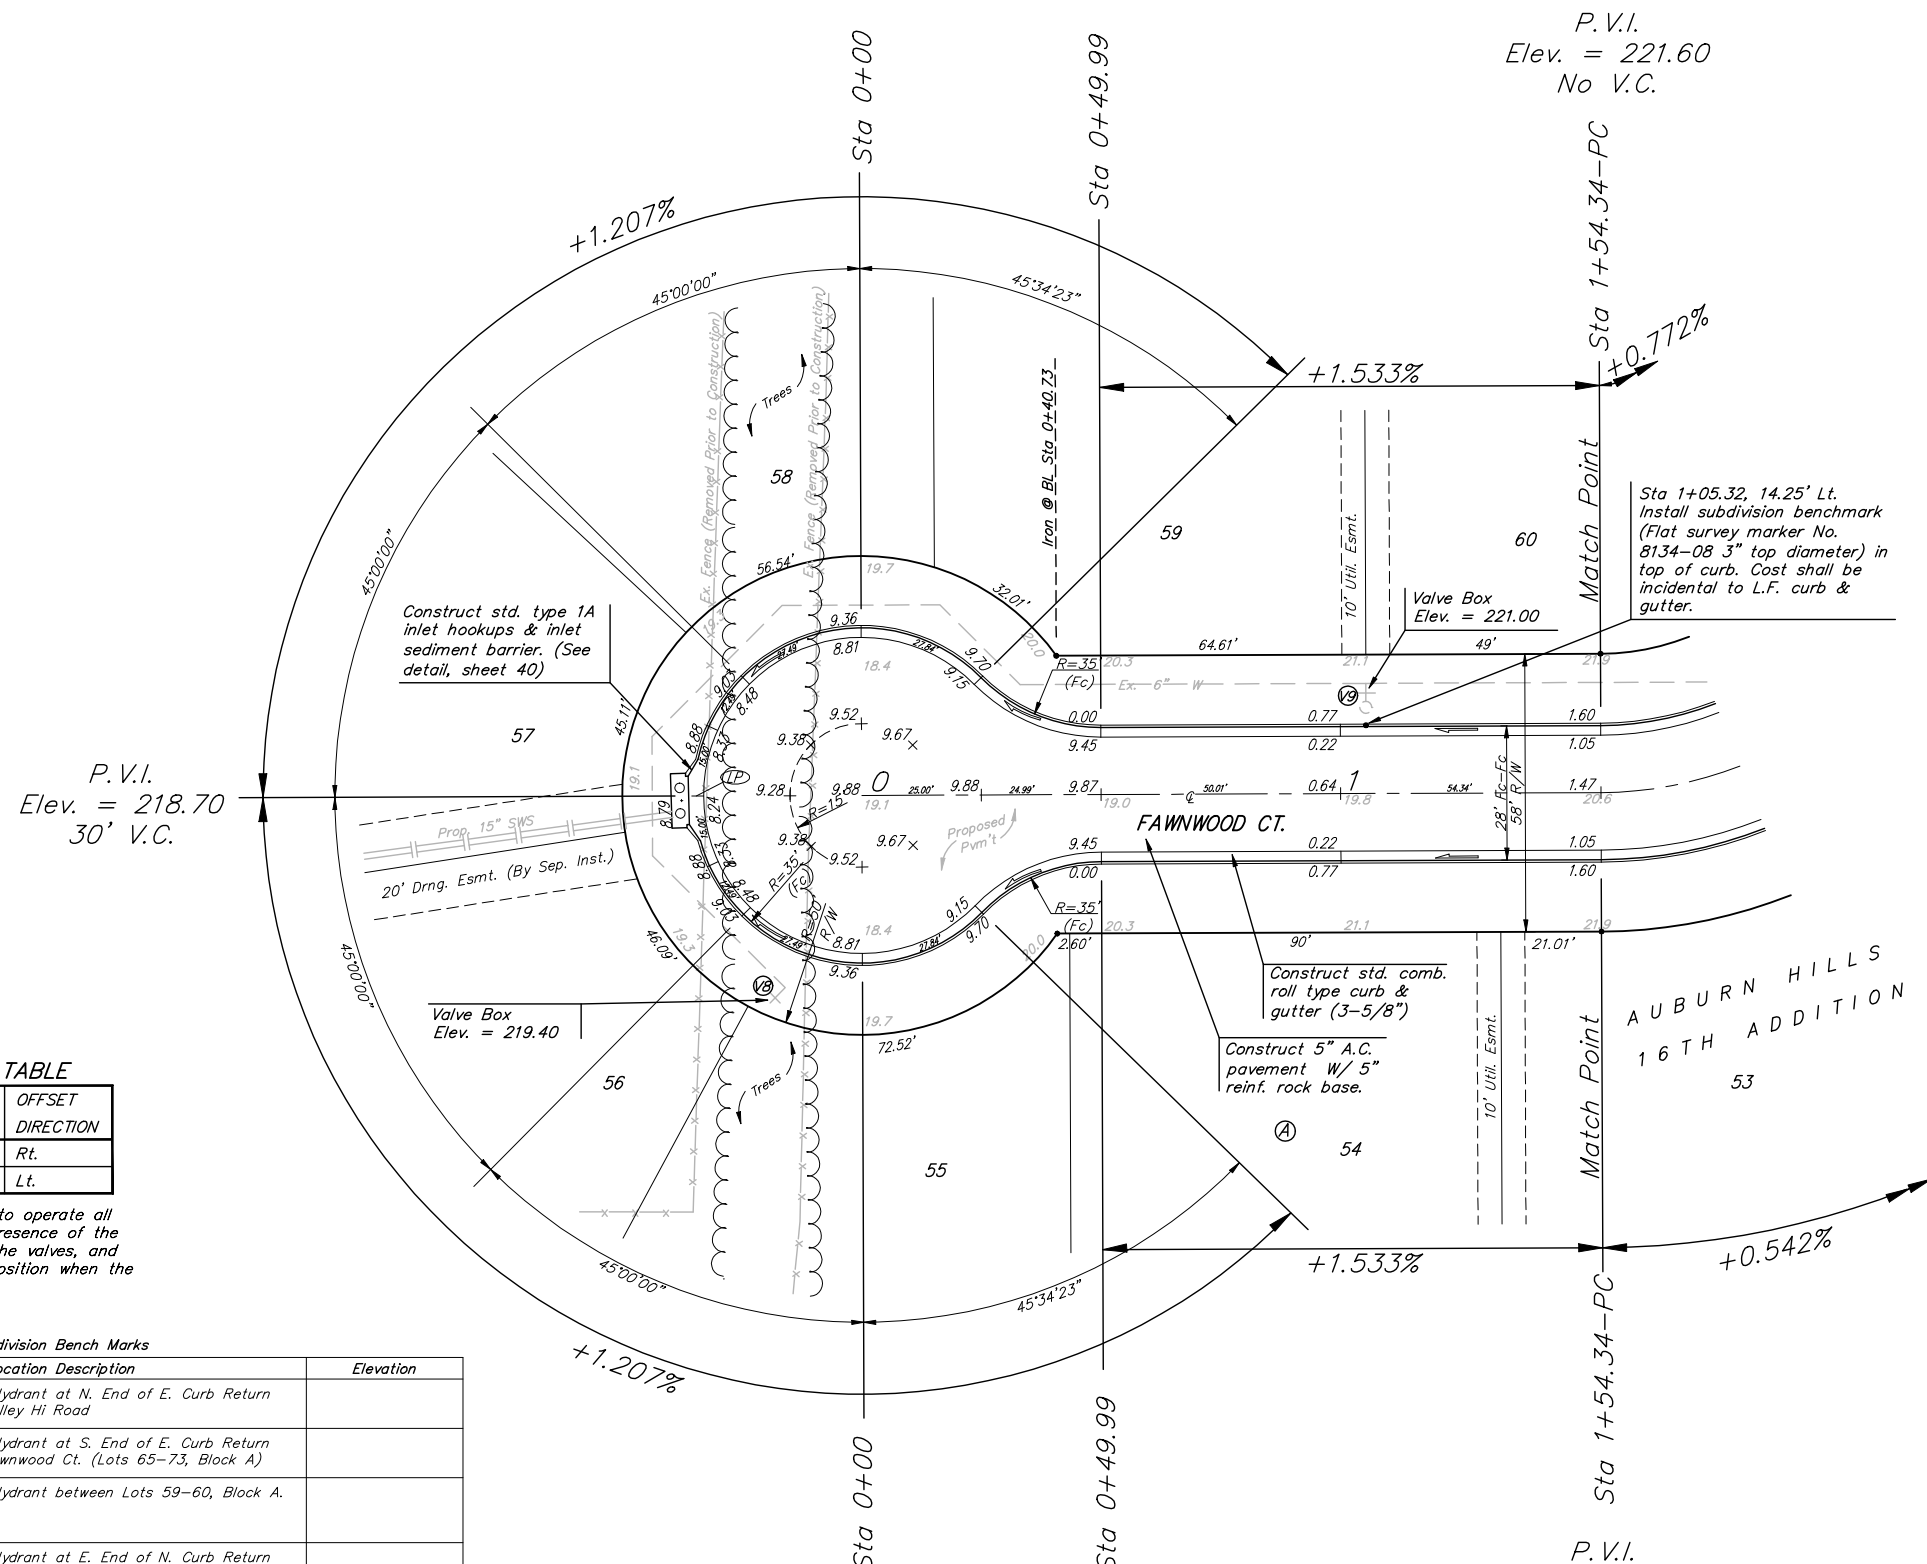

WATER VALVE LOCATION TABLE

VALVE NUMBER	BASELINE STATION	OFFSET DISTANCE	OFFSET DIRECTION
V8	0-16.11	40.1'	Rt.
V9	1+05.32	21'	Lt.

Paving contractor will be responsible to operate all water valves on the project, in the presence of the inspector, to ensure accessibility to the valves, and that all valves are left in the "ON" position when the project is completed.

Subdivision Bench Marks

Street & Station	Location Description	Elevation
Fawnwood 0+37.24, 17.25' Rt.	Adjacent to Fire Hydrant at N. End of E. Curb Return of Fawnwood & Valley Hi Road	
Fawnwood 12+72.76, 17.25' Rt.	Adjacent to Fire Hydrant at S. End of E. Curb Return of Fawnwood & Fawnwood Ct. (Lots 65-73, Block A)	
Fawnwood Ct. (Lots 49-61 Block A) 1+05.32, 14.25' Lt.	Adjacent to Fire Hydrant between Lots 59-60, Block A.	
Fawnwood Ct. (Lots 41-46, Block G) 0+42.80, 14.25' Lt.	Adjacent to Fire Hydrant at E. End of N. Curb Return of Fawnwood & Fawnwood Ct. (Lots 41-46, Block G)	
Fawnwood Ct. (Lots 39-48, Block A) 3+13.23, 14.25' Lt.	Adjacent to Fire Hydrant at W. End of N. Curb Return of Fawnwood & Fawnwood Ct. (Lots 39-48, Block A)	
Fawnwood Ct. (Lots 25-38, Block A) 1+56.40, 17.25' Rt.	Adjacent to Fire Hydrant between Lots 26-27, Block A.	

Trees and shrubs in public right-of-way which are in direct conflict with proposed new construction shall be removed by the Contractor ONLY with the Developer or Baughman Company approval. Trees and shrubs which are not in direct conflict with proposed new construction shall be saved and protected from damage.

NOTE: ROLL TYPE CURB & GUTTER TO BE CONSTRUCTED ON THE PAVEMENT SHOWN ON THIS SHEET. TOP OF CURB ELEVATIONS ARE GIVEN FOR FULL HEIGHT CURB.

Baughman AUBURN HILLS 16TH ADD. - PH. II
FAWNWOOD CT. LOTS 49-61, BLOCK A
 Sta 0+00 to Sta 1+54.34

PROJECT NUMBER: 472-84291
 REVISIONS:

DESIGN: AEO
 APPROVED: [Signature]
 SCALE: Noted
 SHEET: **13 OF 61**

DATE: 06/06

AuburnHills16th\PhaseII\Sr7 06-02-E502