

**BENCHMARKS:**  
 BM #1: "C" Cut on Top of Curb at West Line of Lot 7, Block A, Auburn Hills 5th Addition. Elev. = 207.73 (City Datum)



BM #2: Disc in Back of Curb, North of Front Corner Common to Lots 23 and 24, Block D, Auburn Hills 12th Addition. Elev. = 191.84 (City Datum)

BM #3: "C" Cut in Middle of Curb Inlet Top Adjacent to the South Corner of Lot 15, Block B. Elev. = 196.44 (City Datum)

AUBURN HILLS  
 16TH ADDITION



Scale: 1" = 20' Horizontal  
 1" = 5' Vertical  
 • = Iron

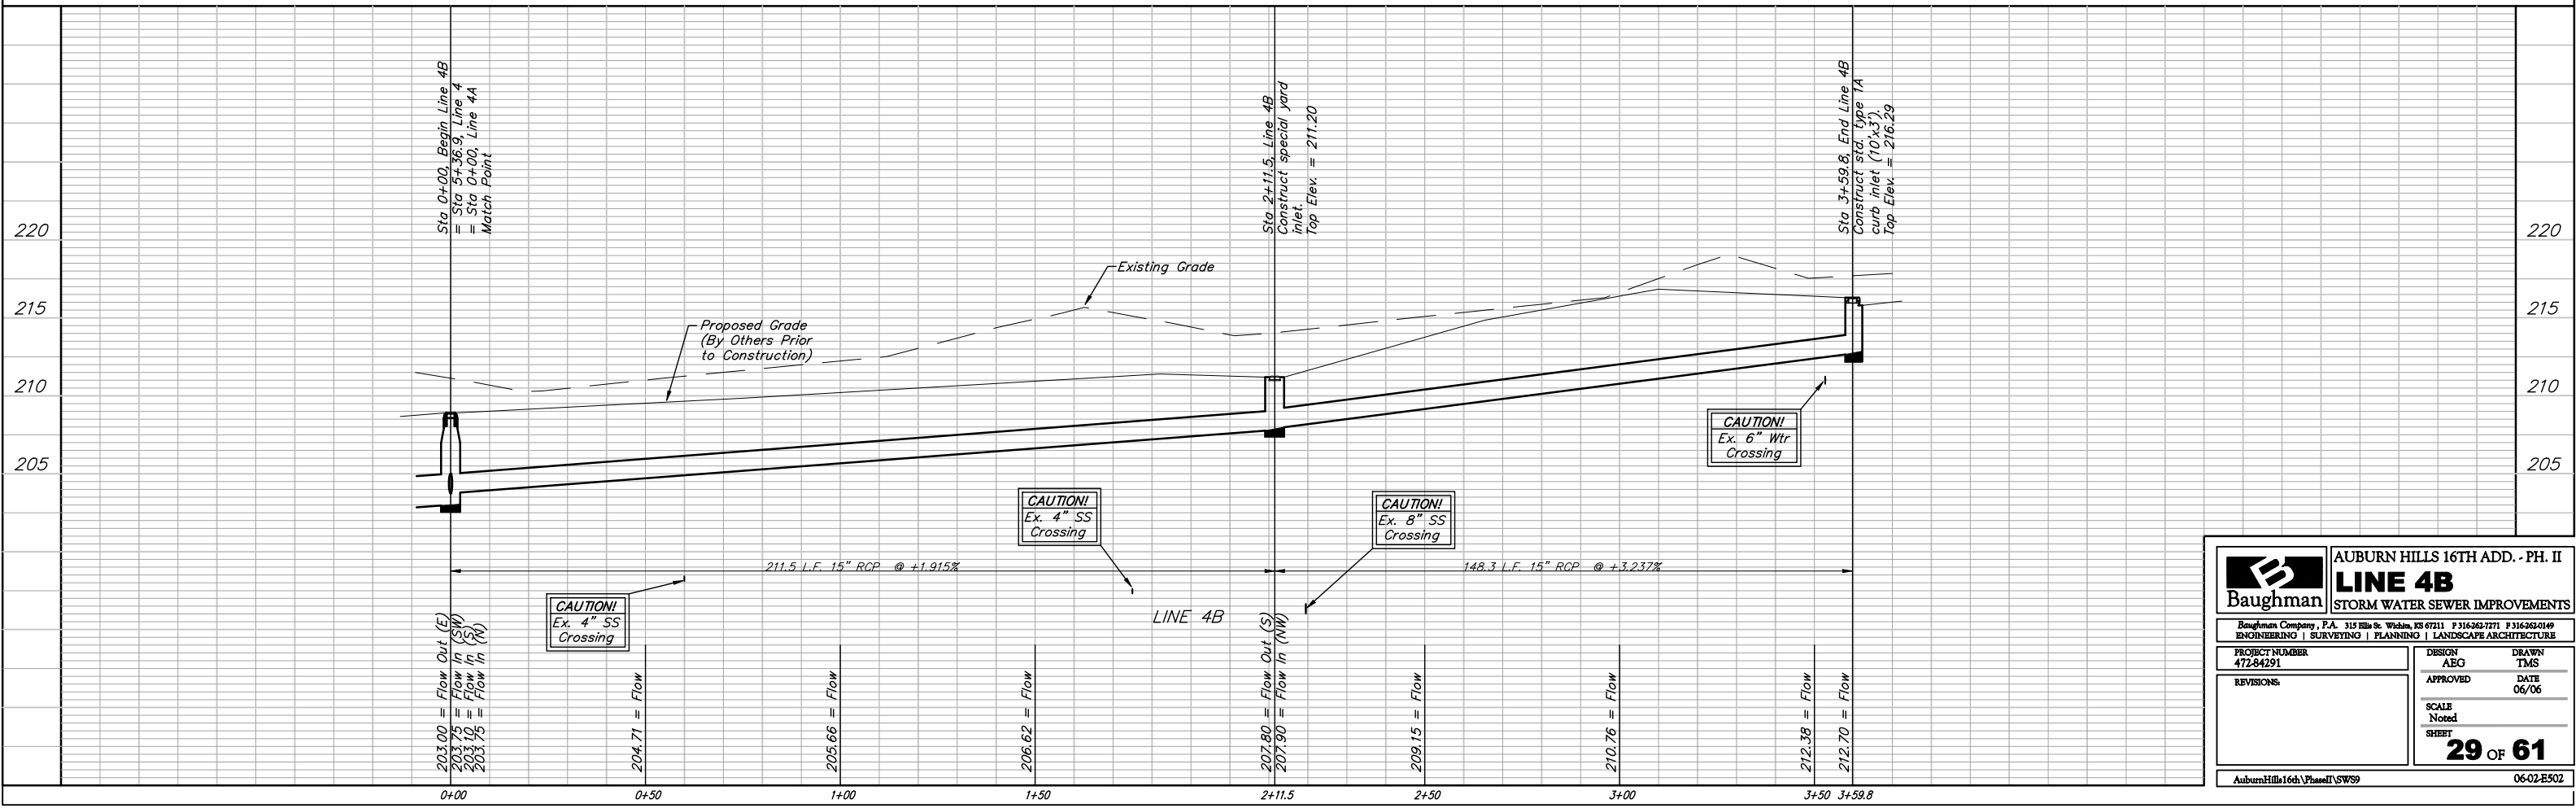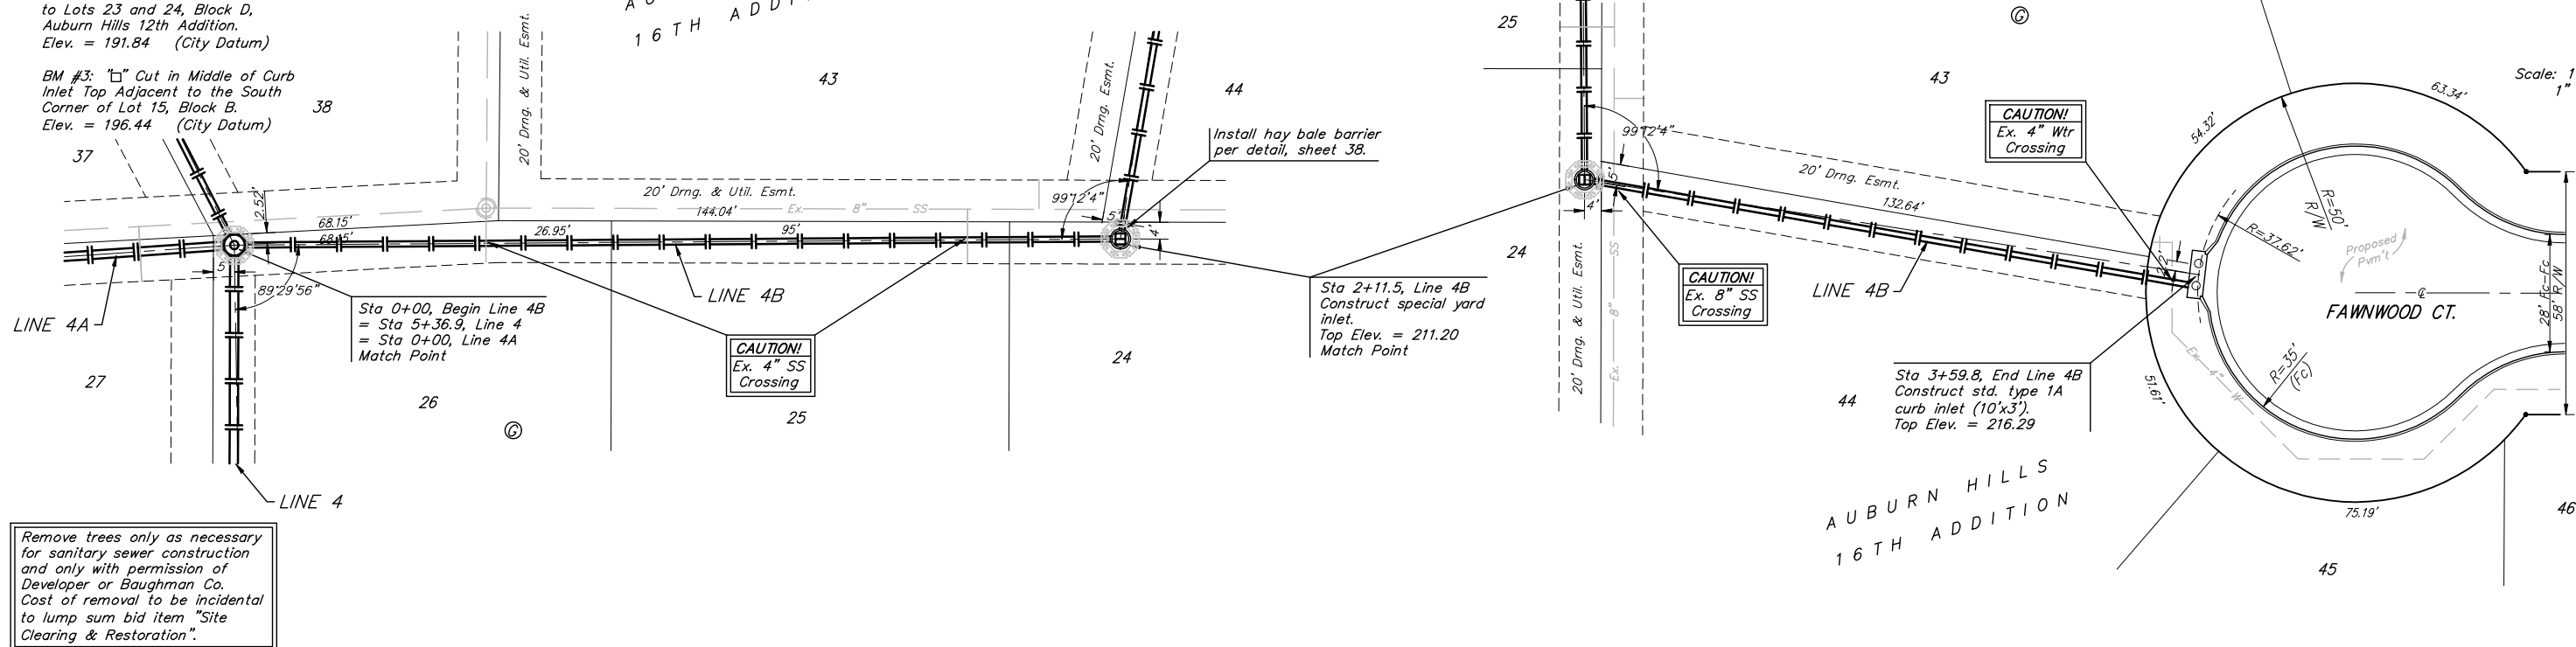

		AUBURN HILLS 16TH ADD. - PH. II	
		<b>LINE 4B</b>	
STORM WATER SEWER IMPROVEMENTS		Baughman Company, P.A. 315 Ellis St. Wichita, KS 67211 P 316-262-7771 F 316-262-0149	
ENGINEERING   SURVEYING   PLANNING   LANDSCAPE ARCHITECTURE		472-84291	
PROJECT NUMBER	DESIGN	APPROVED	DRAWN
472-84291	ABG	TMS	TMS
REVISIONS	NOTED	DATE	06/06
	SCALE	29 OF 61	
	NOTED		
	SHEET		
AuburnHills16th\PhaseII\SW99		06-02-E502	