




12+72.76

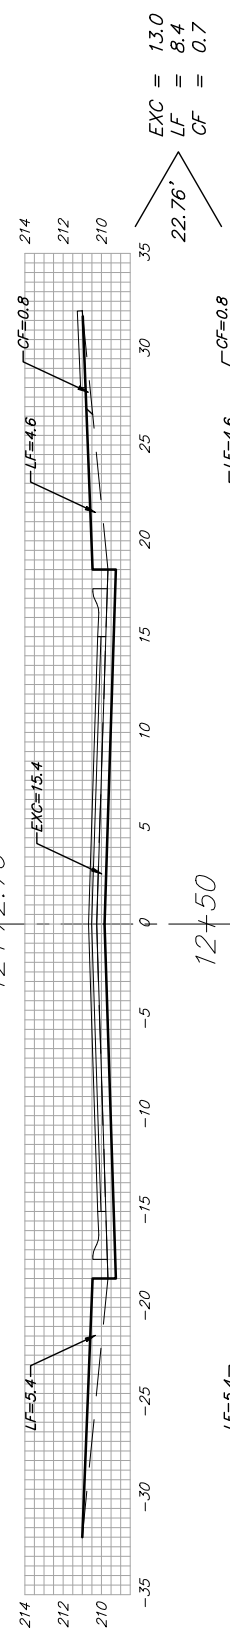


12+50

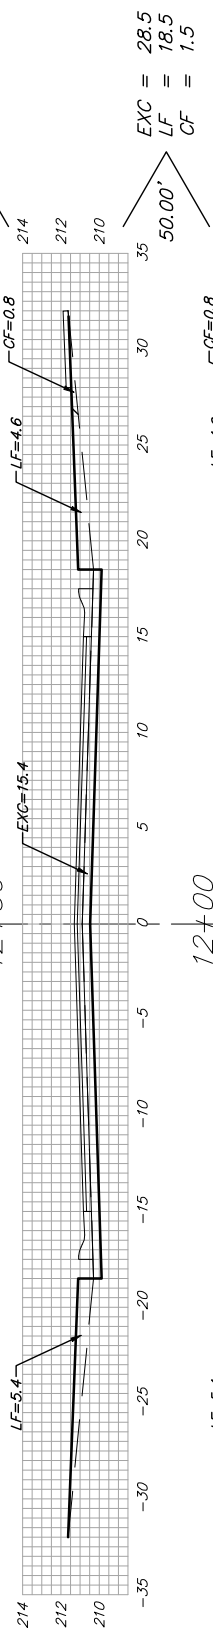


12+00

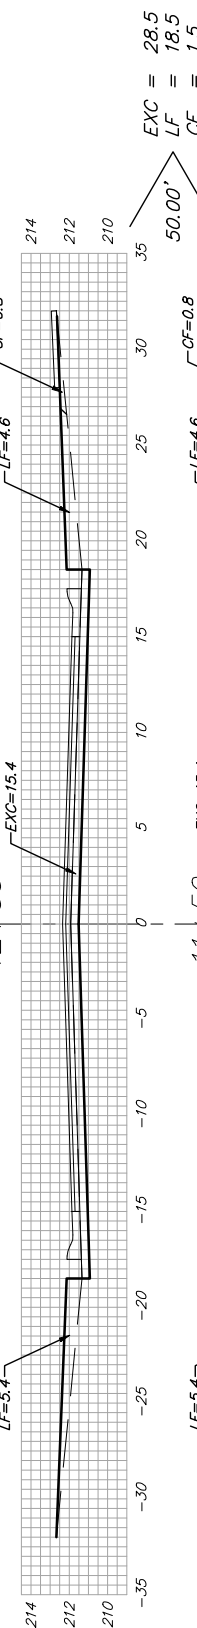


11+50

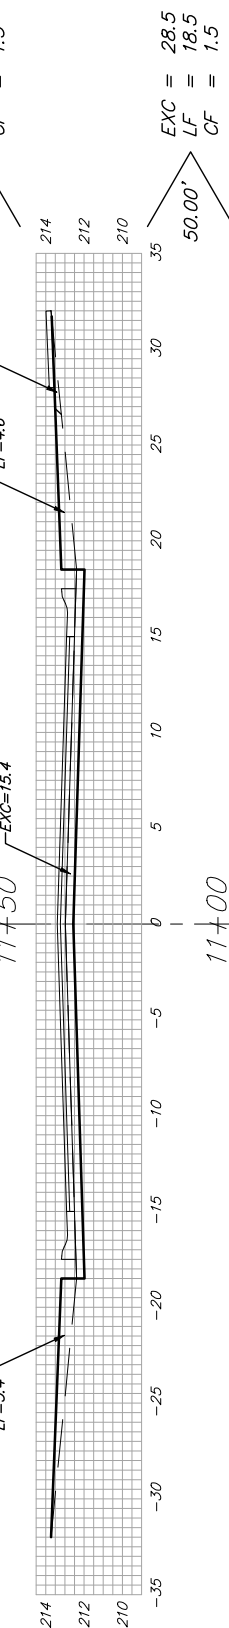


11+00

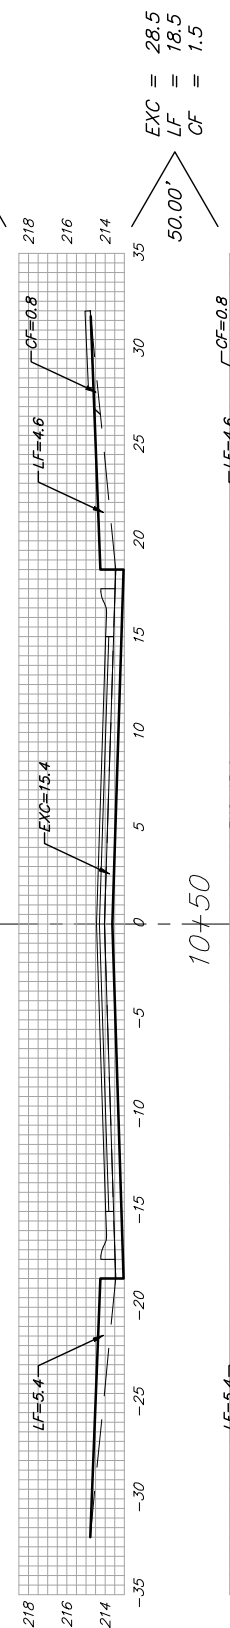


10+50

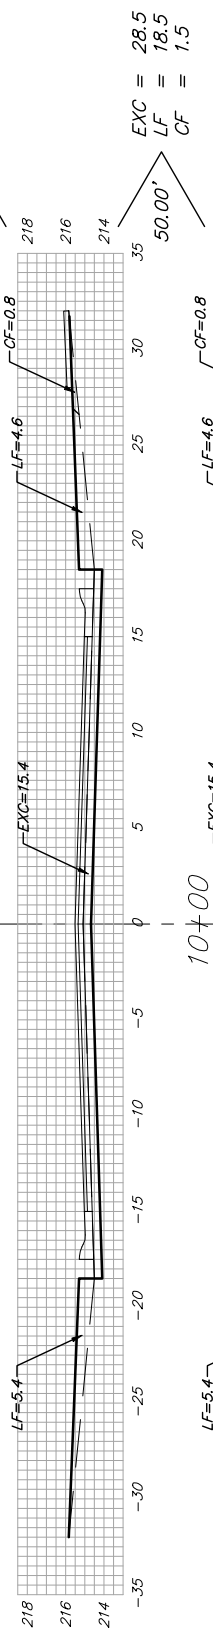


10+00

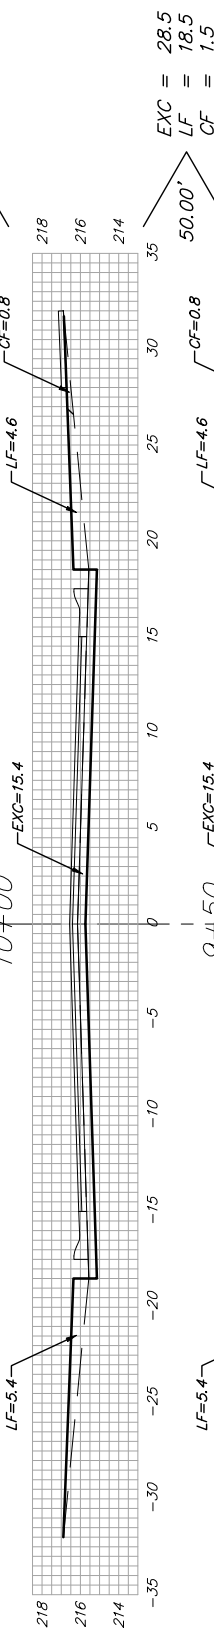


9+50

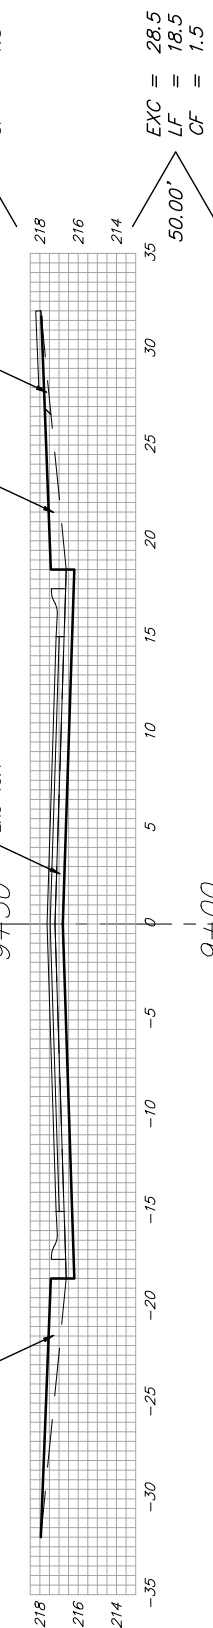


9+00

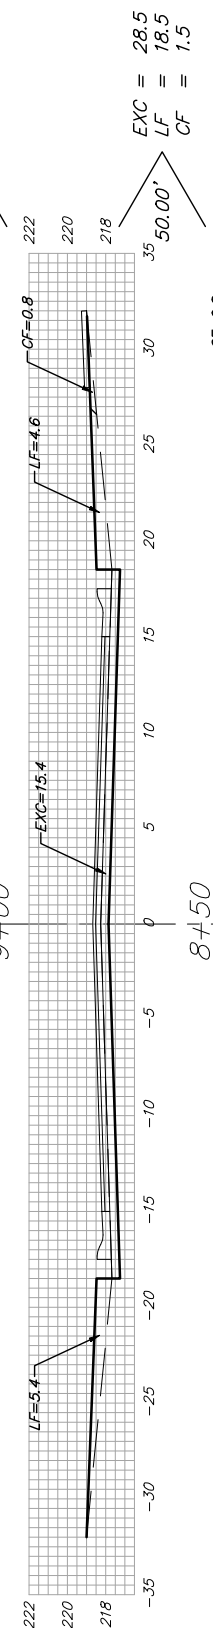


8+50

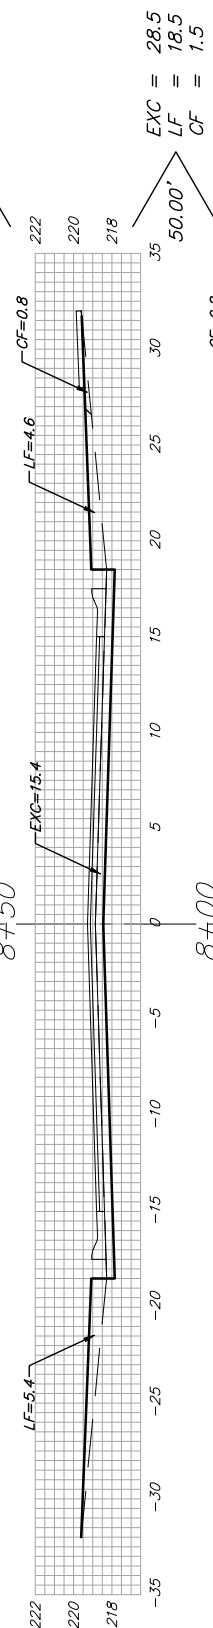


8+00

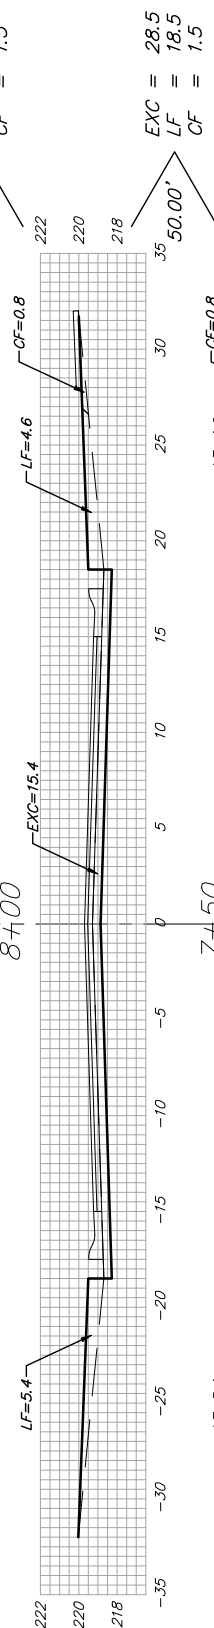


7+50

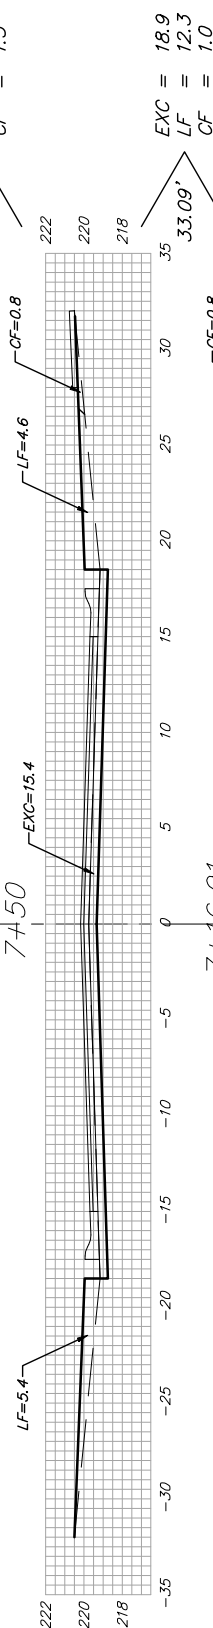


7+16.91

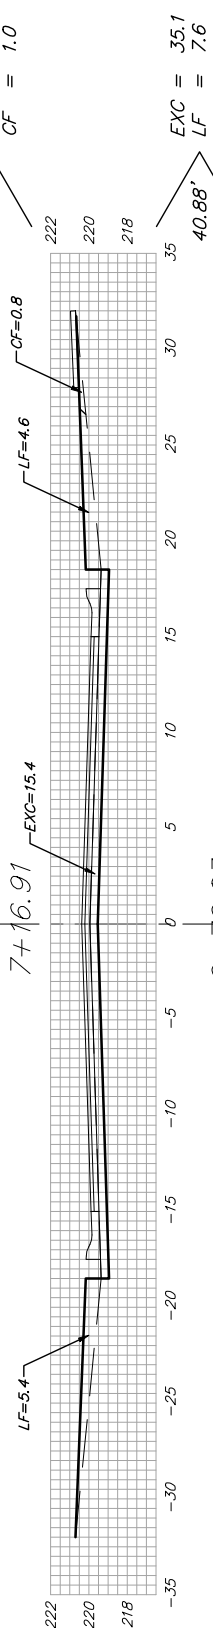

6+76.03

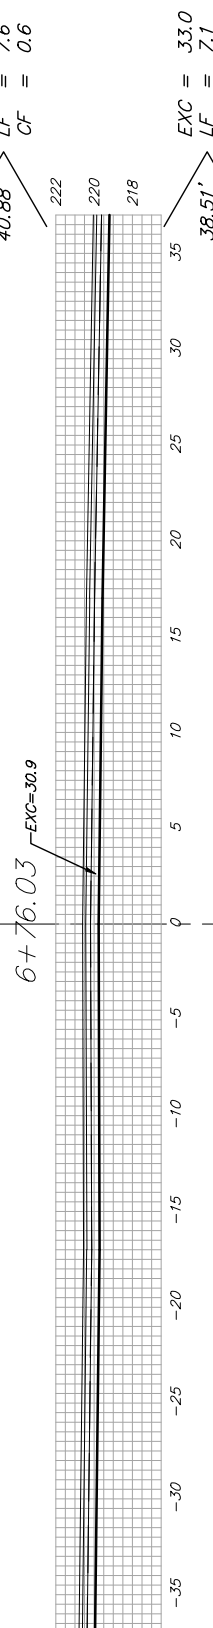

6+37.52

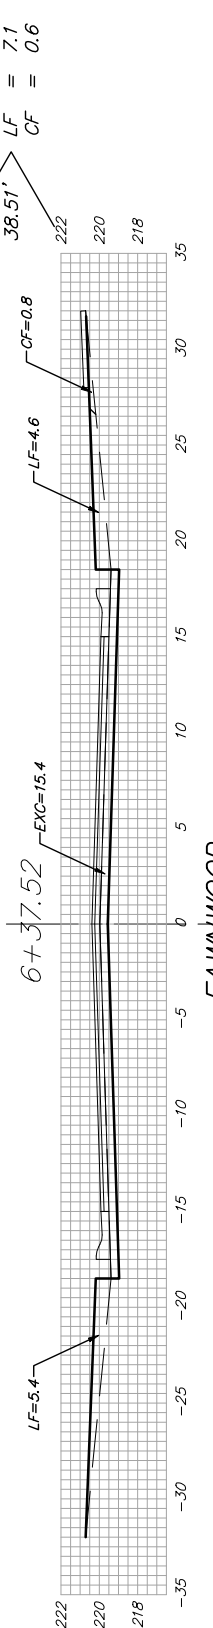

FAWNWOOD

Sheet Totals:
 Excavation = 385.0 C.Y.
 Loose Fill = 220.4 C.Y.
 Compacted Fill = 17.9 C.Y.

