




70 60 50 40 30 20 10 0 10 20 30 40 50 60 70

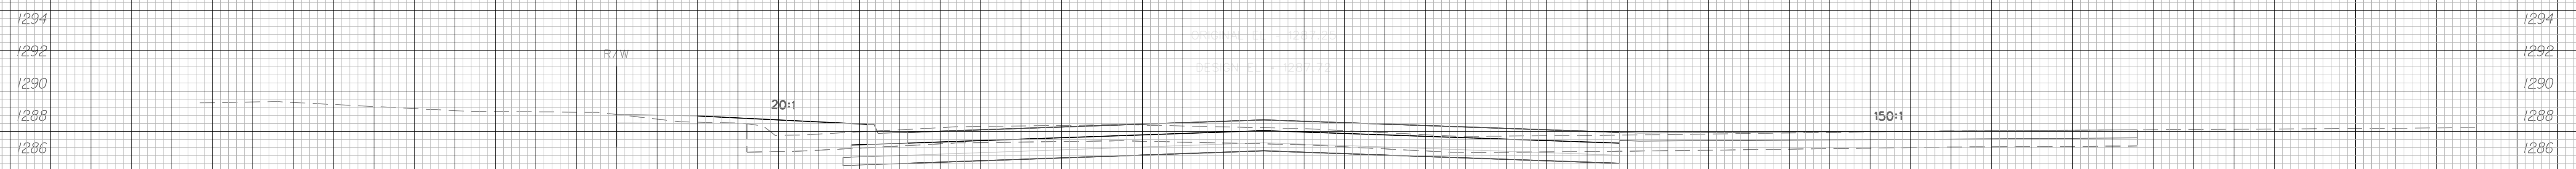


48+49.23  
C = 35.8 F = 14.3

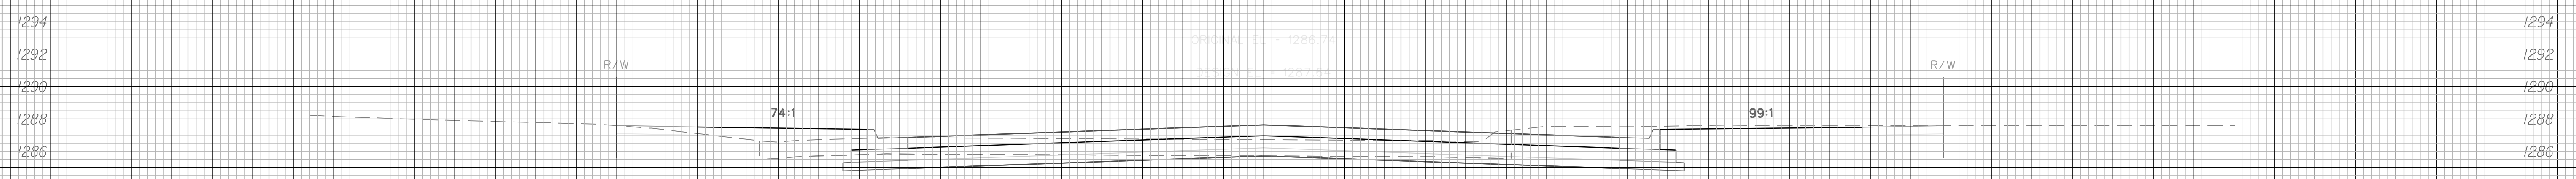

48+00.00  
C = 48.1 F = 13.3

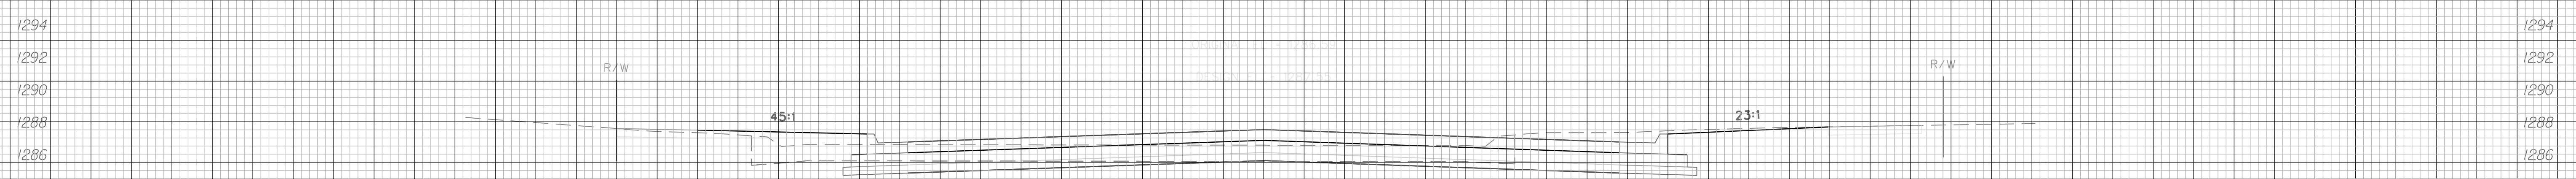

47+50.00  
C = 45.1 F = 13.2

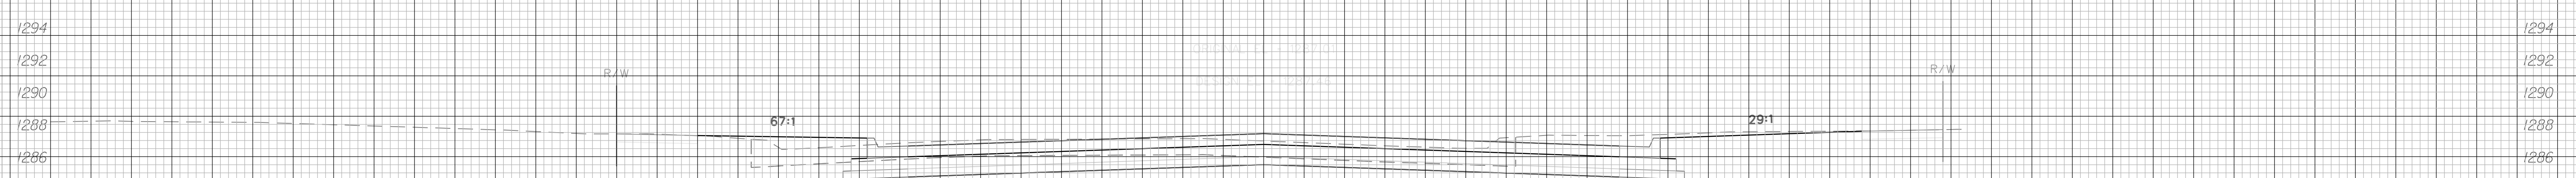

47+00.00  
C = 62.3 F = 12.1

70 60 50 40 30 20 10 0 10 20 30 40 50 60 70

CROSS SECTIONS Sta. 47+00.00 - Sta. 48+49.23		 245 North Waco, Suite 420 Wichita, Kansas 67202	DESIGNED: J.R.L.	DRAWN: D.A.N.
			CHECKED: B.A.L.	DATE: 3/2005
		SCALE: 1" = 50'	SHEET NO. 106	