



70 60 50 40 30 20 10 0 10 20 30 40 50 60 70

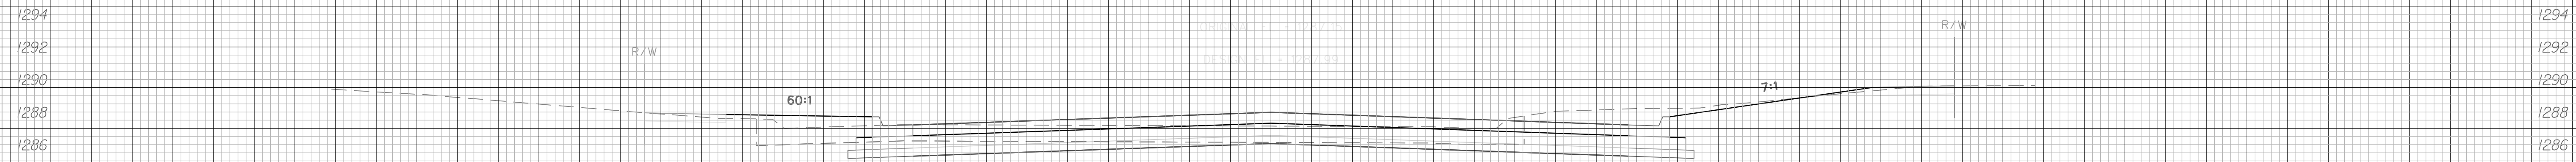


50+00.00

C = 51.2 F = 12.7

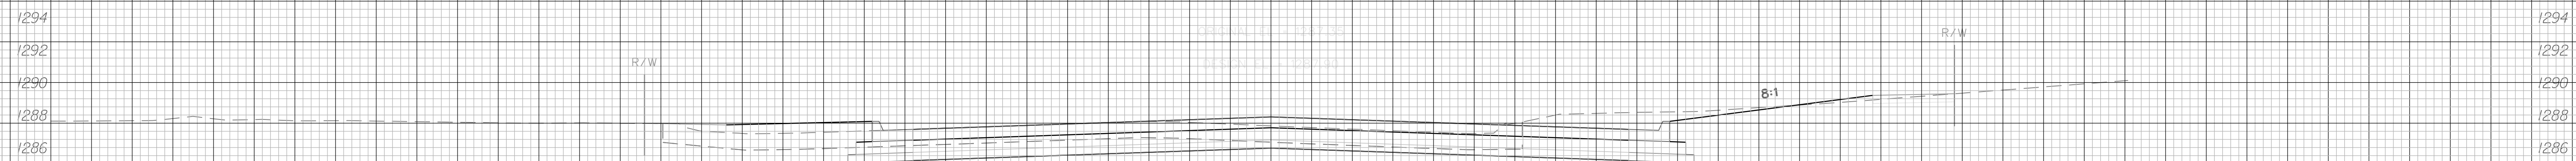


49+50.00

C = 58.3 F = 17.6

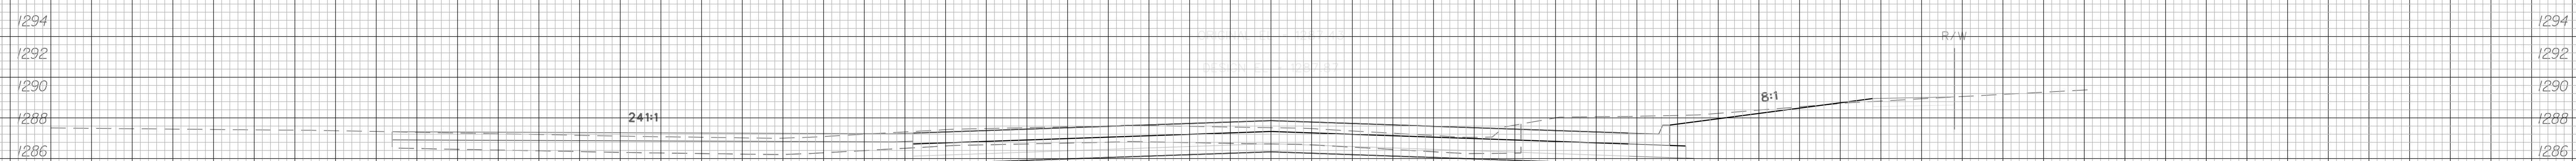

49+28.58

C = 57.5 F = 0.2

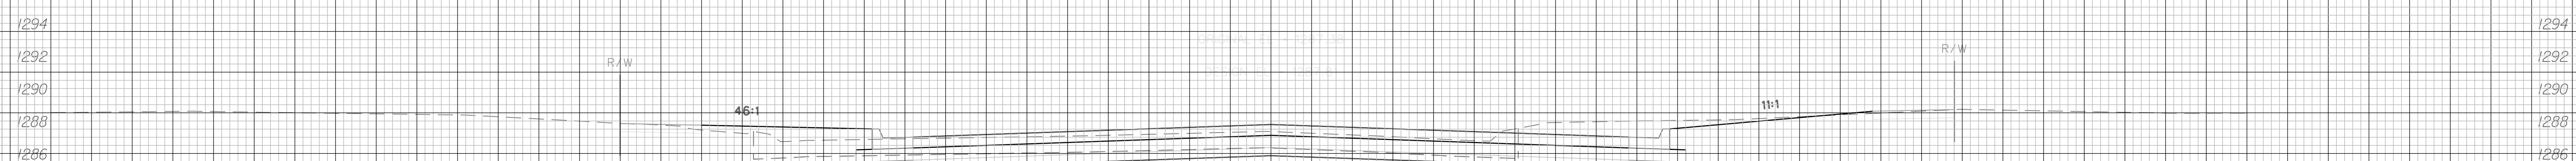

49+00.00

C = 57.2 F = 14.2

70 60 50 40 30 20 10 0 10 20 30 40 50 60 70

50		60		70	
CROSS SECTIONS					
Sta. 49+00.00 - Sta. 50+00.00					
DESIGNED: J.R.L.		CHECKED: B.A.L.		DRAWN: D.A.N.	
DATE: 3/2005		SCALE: 1" = 50'		SHEET NO.: 107	
<small> TRANSYSTEMS CORPORATION 245 North Waco, Suite 420 Wichita, Kansas 67202 </small>					