


SCALE 1" = 40'

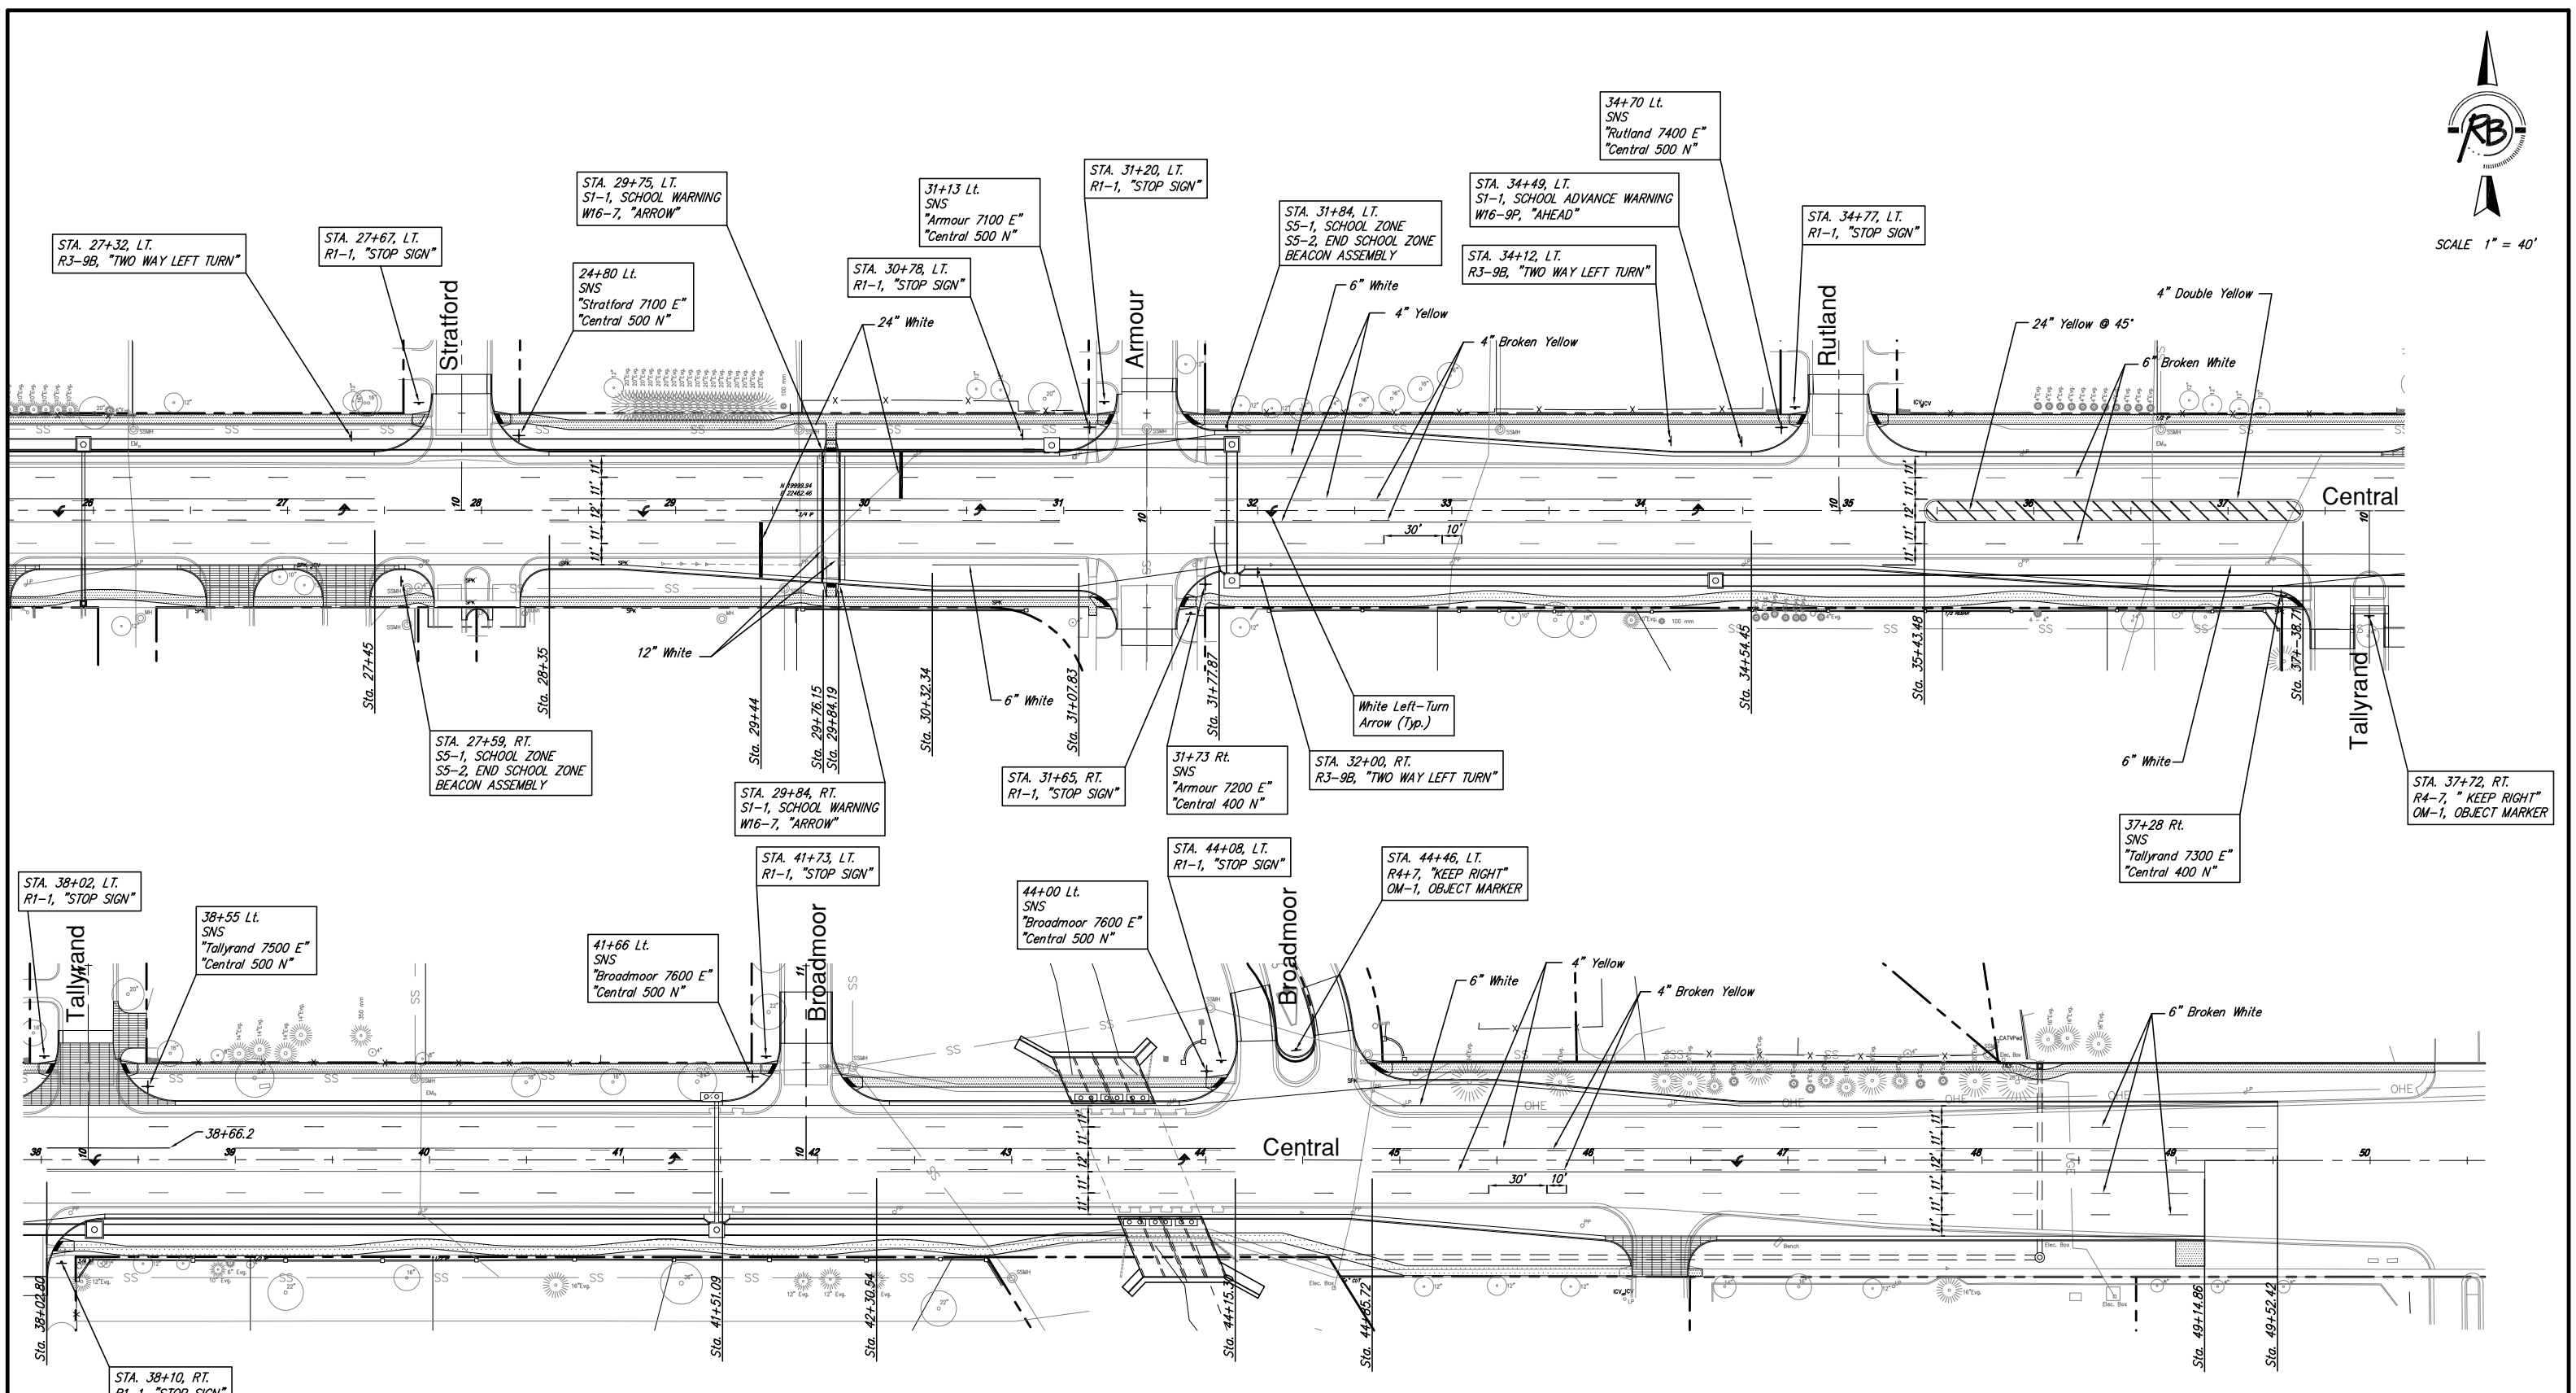

PAVEMENT MARKING AND SIGNAGE  
STA. 28+00 TO 50+00  
WICHITA, KANSAS

	<b>Ruggles &amp; Bohm, P.A.</b> Engineering, Surveying, Land Planning		DESIGN KWL	SHEET 68 of 106
	924 North Main Wichita, Kansas 67203 www.rbkansas.com		REVIEW RA	
(316) 264-8008 (316) 264-4621 fax E-mail: info@rbkansas.com		UTILITY	DATE July 11, 2006	
DRAWING FILE pavement marking		PROJECT NUMBER 472-83874		