


**DRIVEWAY NOTES FOR 6402 E. CENTRAL:**  
 DRIVES B & D CONSTRUCTED BEFORE DRIVES A & C.  
 DRIVES A, C & E TO REMAIN OPEN WHILE DRIVES B & D ARE CONSTRUCTED.  
 DRIVES B & D TO REMAIN OPEN WHILE DRIVES A & C ARE CONSTRUCTED.  
 DRIVE E MAY BE CLOSED AFTER B & D ARE CONSTRUCTED.  
 MAXIMUM CLOSURE TIME OF DRIVES A, B, C & D IS 20 CALENDER DAYS EACH.  
 DRIVE CLOSURES WILL ONLY BE ALLOWED DURING PHASE 5.

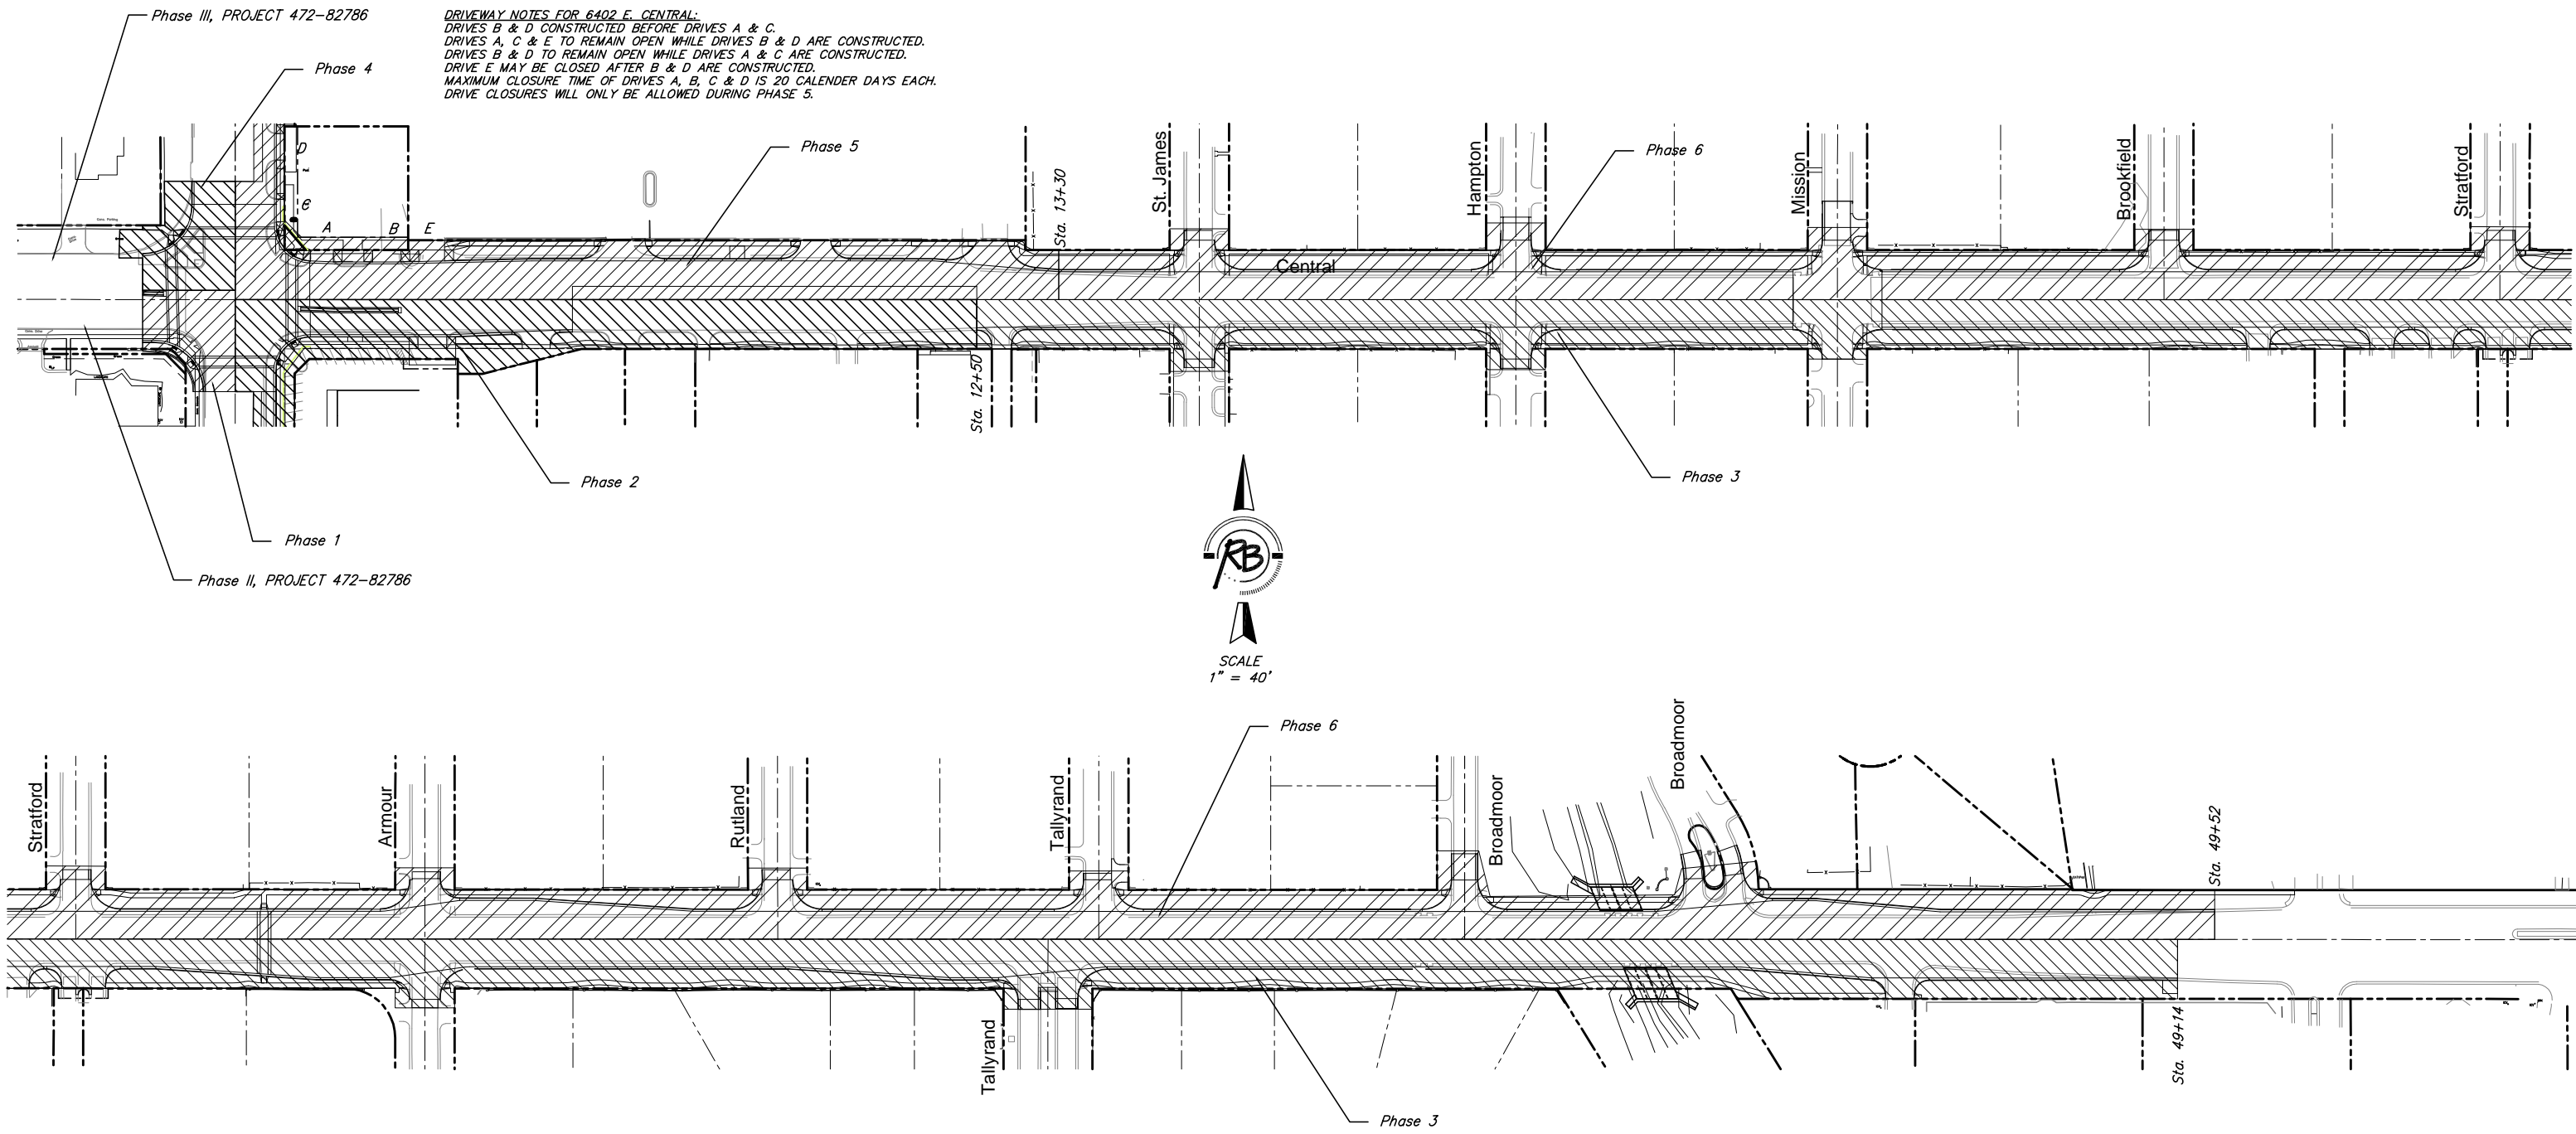

| PHASE | MAJOR CONSTRUCTION LIMITS                                     | TRAFFIC CONTROL   | CONFLICTING PHASES | CONFLICTS - COMMENTS   |
|-------|---|---|--------------------|--|
| 1     | SOUTHWEST CORNER OF INTERSECTION OF CENTRAL AND WOODLAWN      | ONE LANE EACH WAY ON CENTRAL. ONE LANE EACH WAY ON WOODLAWN. NO LEFT TURNS AT INTERSECTION.                                   | 2, 4, 5 & III      | MAINTAIN AT LEAST ONE DRIVE OPENING TO EACH BUSINESS AREA AT ALL TIMES DURING CONSTRUCTION.  |
| 2     | SOUTH HALF IMPROVEMENTS, FROM C.L. OF WOODLAWN TO STA. 12+50. | ONE LANE EACH WAY ON CENTRAL. ONE LANE EACH WAY ON WOODLAWN. NO LEFT TURNS AT INTERSECTION.                                   | 1, 4, 5 & III      | MAINTAIN AT LEAST ONE DRIVE OPENING TO EACH BUSINESS AREA AT ALL TIMES DURING CONSTRUCTION.  |
| 3     | SOUTH HALF IMPROVEMENTS, FROM STA. 12+50 TO STA. 49+14.       | ONE LANE EACH WAY ON CENTRAL. NO MORE THAN TWO CONSECUTIVE SIDE STREETS CAN BE CLOSED AT ANY TIME. ONE LANE TRAFFIC EACH WAY. | 5 & 6              | MAINTAIN ALL DRIVEWAY ACCESS DURING CONSTRUCTION.  |
| 4     | NORTHWEST CORNER OF INTERSECTION OF CENTRAL AND WOODLAWN      | ONE LANE EACH WAY ON CENTRAL. ONE LANE SOUTHBOUND AND ONE LANE NORTHBOUND ON WOODLAWN. NO LEFT TURNS AT INTERSECTION          | 1, 2, 5 & II       | MAINTAIN ALL DRIVE ACCESS TO 6402 E. CENTRAL DURING CONSTRUCTION. MAINTAIN AT LEAST ONE OPENING TO NORMANDY SQUARE SHOPPING CENTER OFF CENTRAL AT ALL TIMES DURING CONSTRUCTION. |
| 5     | NORTH HALF IMPROVEMENTS, FROM C.L. OF WOODLAWN TO STA. 13+30. | ONE LANE EACH WAY ON CENTRAL. ONE LANE EACH WAY ON WOODLAWN. NO LEFT TURNS AT INTERSECTION.                                   | 1, 2, 4 & II       | SEE DRIVEWAY NOTES FOR 6402 E. CENTRAL ON THIS SHEET. MAINTAIN AT LEAST ONE OPENING TO NORMANDY SQUARE SHOPPING CENTER OFF CENTRAL AT ALL TIMES DURING CONSTRUCTION.             |
| 6     | NORTH HALF IMPROVEMENTS, FROM STA. 13+30 TO STA. 49+52.       | ONE LANE EACH WAY ON CENTRAL. NO MORE THAN TWO CONSECUTIVE SIDE STREETS CAN BE CLOSED AT ANY TIME. ONE LANE TRAFFIC EACH WAY. | 2 & 3              | MAINTAIN ALL DRIVEWAY ACCESS DURING CONSTRUCTION.  |

IN ADDITION TO UTILITY COMPANIES, THE CONTRACTOR SHALL CONTACT ALL OTHER PROPERTY OWNERS AND/OR TENANTS ADJACENT TO THIS PROJECT AT LEAST TEN DAYS PRIOR TO CONSTRUCTION.

**CONSTRUCTION PHASING PLANS**  
**PROJECT PHASING**  
 WICHITA, KANSAS



**Ruggles & Bohm, P.A.**  
 Engineering, Surveying, Land Planning

924 North Main  
 Wichita, Kansas 67203  
 www.rbkansas.com

(316) 264-8008  
 (316) 264-4621 fax  
 E-mail: info@rbkansas.com

DESIGN KWL  
 DRAWN KWL  
 REVIEW  
 UTILITY

DATE July 11, 2006

PROJECT NUMBER 472-83874

DRAWING FILE Construction Phasing {Phasing}

SHEET 71 of 106