


NOTE: SBC POLES ON NORTH SIDE OF CENTRAL TO BE RELOCATED IN PHASES 5 & 6.

STATE	PROJECT NUMBER	FISCAL YEAR	SHEET NUMBER	TOTAL SHEETS
KANSAS	87N-0251-01	2006	8	106



SCALE 1" = 20'
IRON = ●

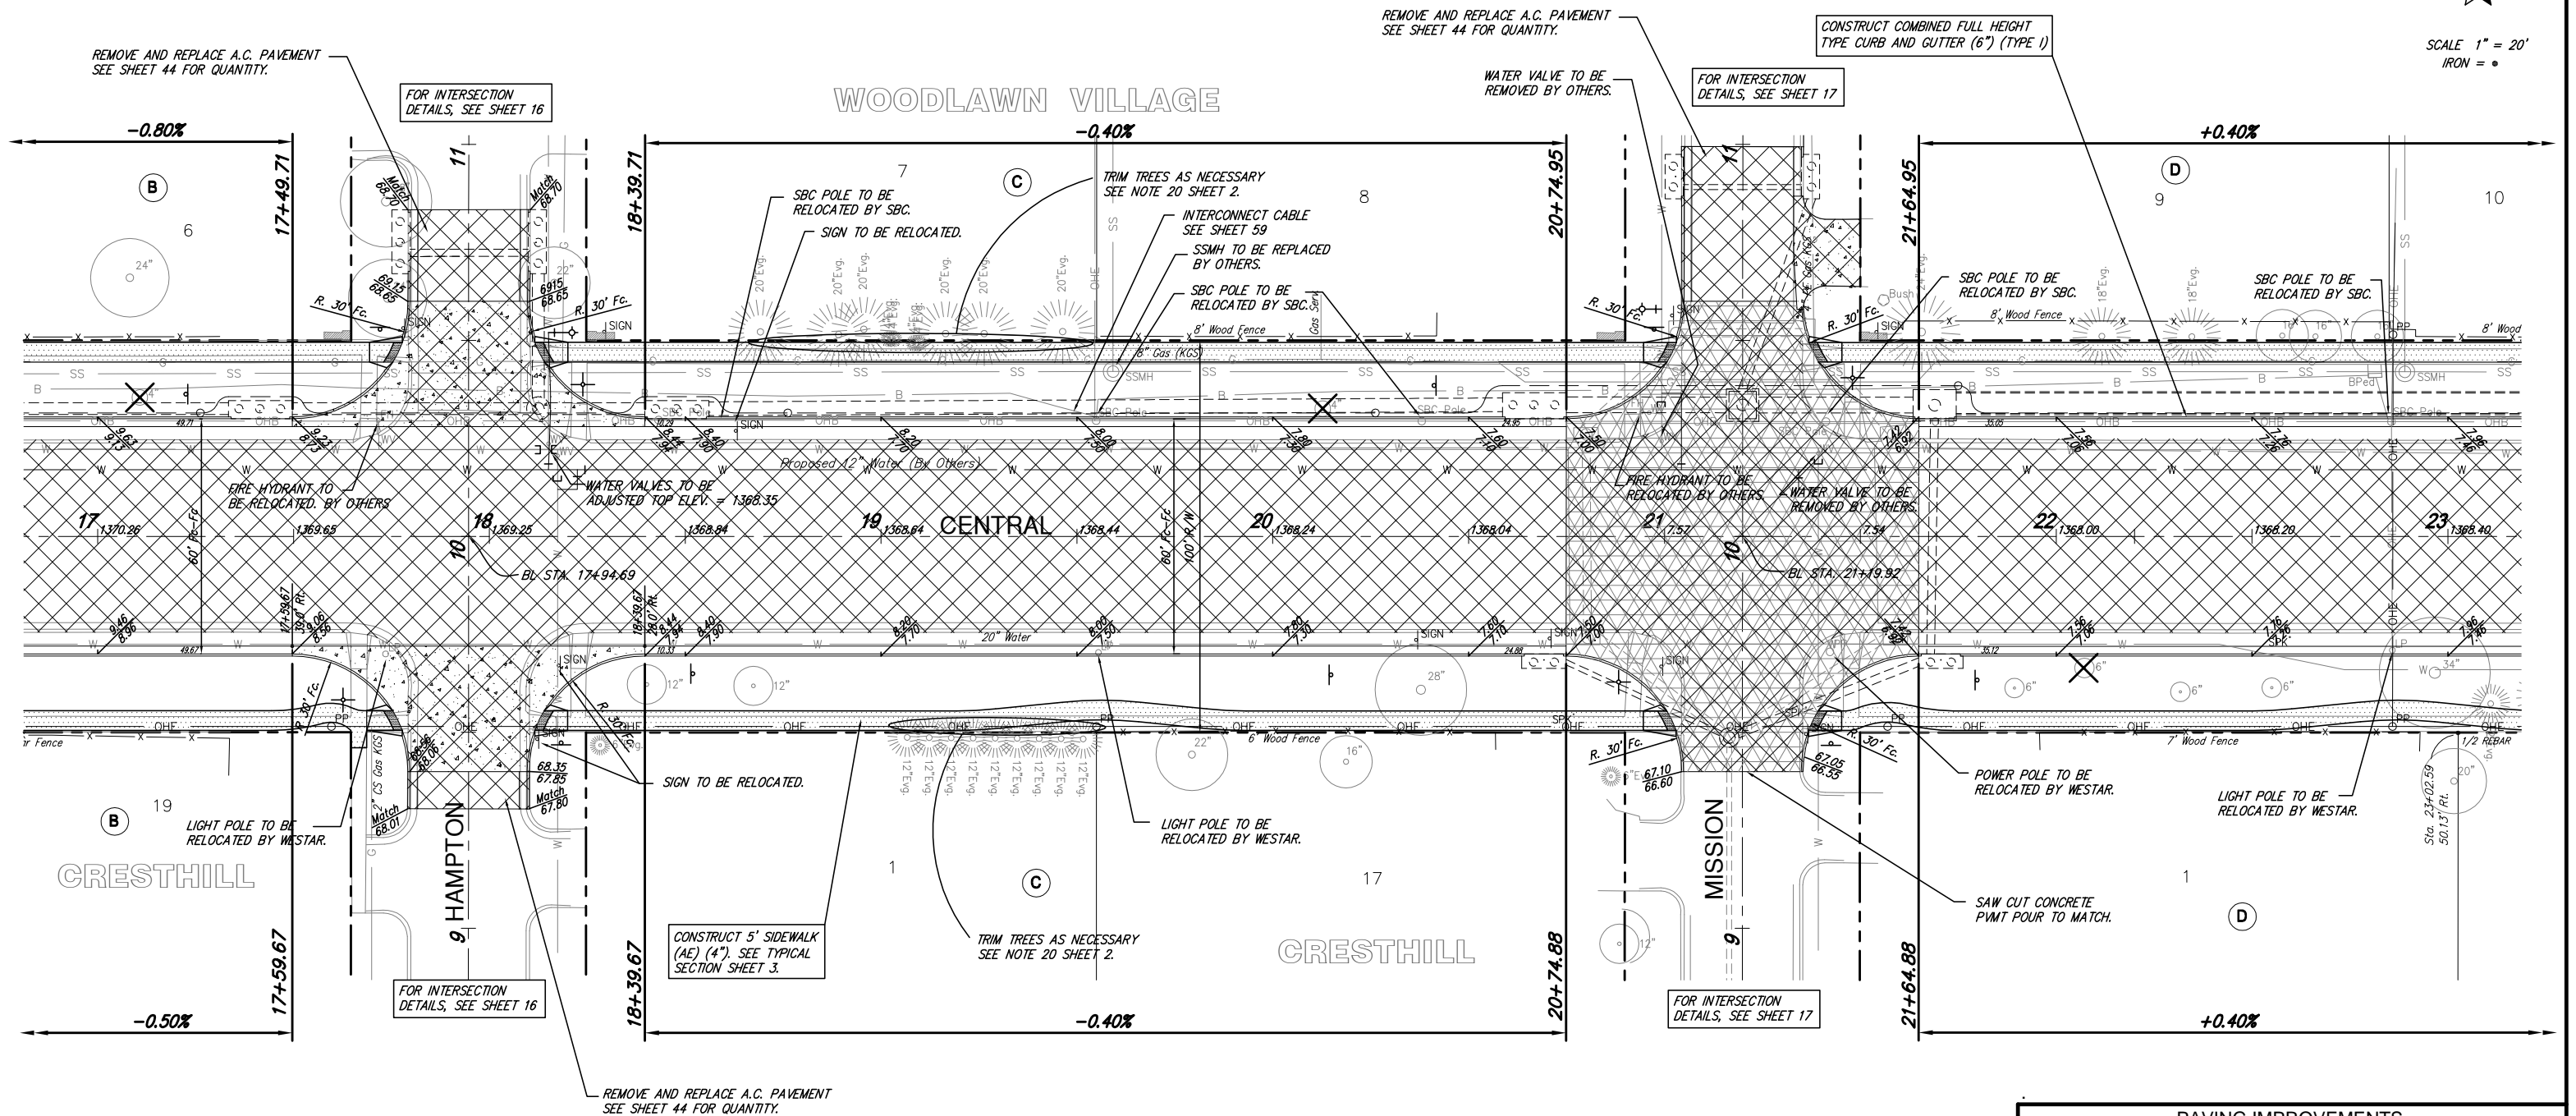

✕ TREE TO BE REMOVED.

PAVING IMPROVEMENTS
CENTRAL STA. 17+00 TO 23+00
WICHITA, KANSAS

	<p>Ruggles & Bohm, P.A. Engineering, Surveying, Land Planning</p>	<p>DESIGN: KWL DRAWN: RA REVIEW: [blank] UTILITY: [blank]</p>	<p>PROJECT NUMBER: 472-87506 DATE: July 10, 2006</p>	
	<p>924 North Main Wichita, Kansas 67203 www.rbkansas.com</p>	<p>(316) 264-8008 (316) 264-4621 fax E-mail: info@rbkansas.com</p>	<p>PROJECT NUMBER: 472-87506 DATE: July 10, 2006</p>	<p>106</p>
	<p>DRAWING FILE: paving ISHT 3</p>			
	<p>PROJECT NUMBER: 472-87506</p>			