



R/W NO.	STATE	PROJECT NO.	FISCAL YEAR	SHEET NO.	TOTAL SHEETS
7	KANSAS	87 N-0346-01	2006	87	146

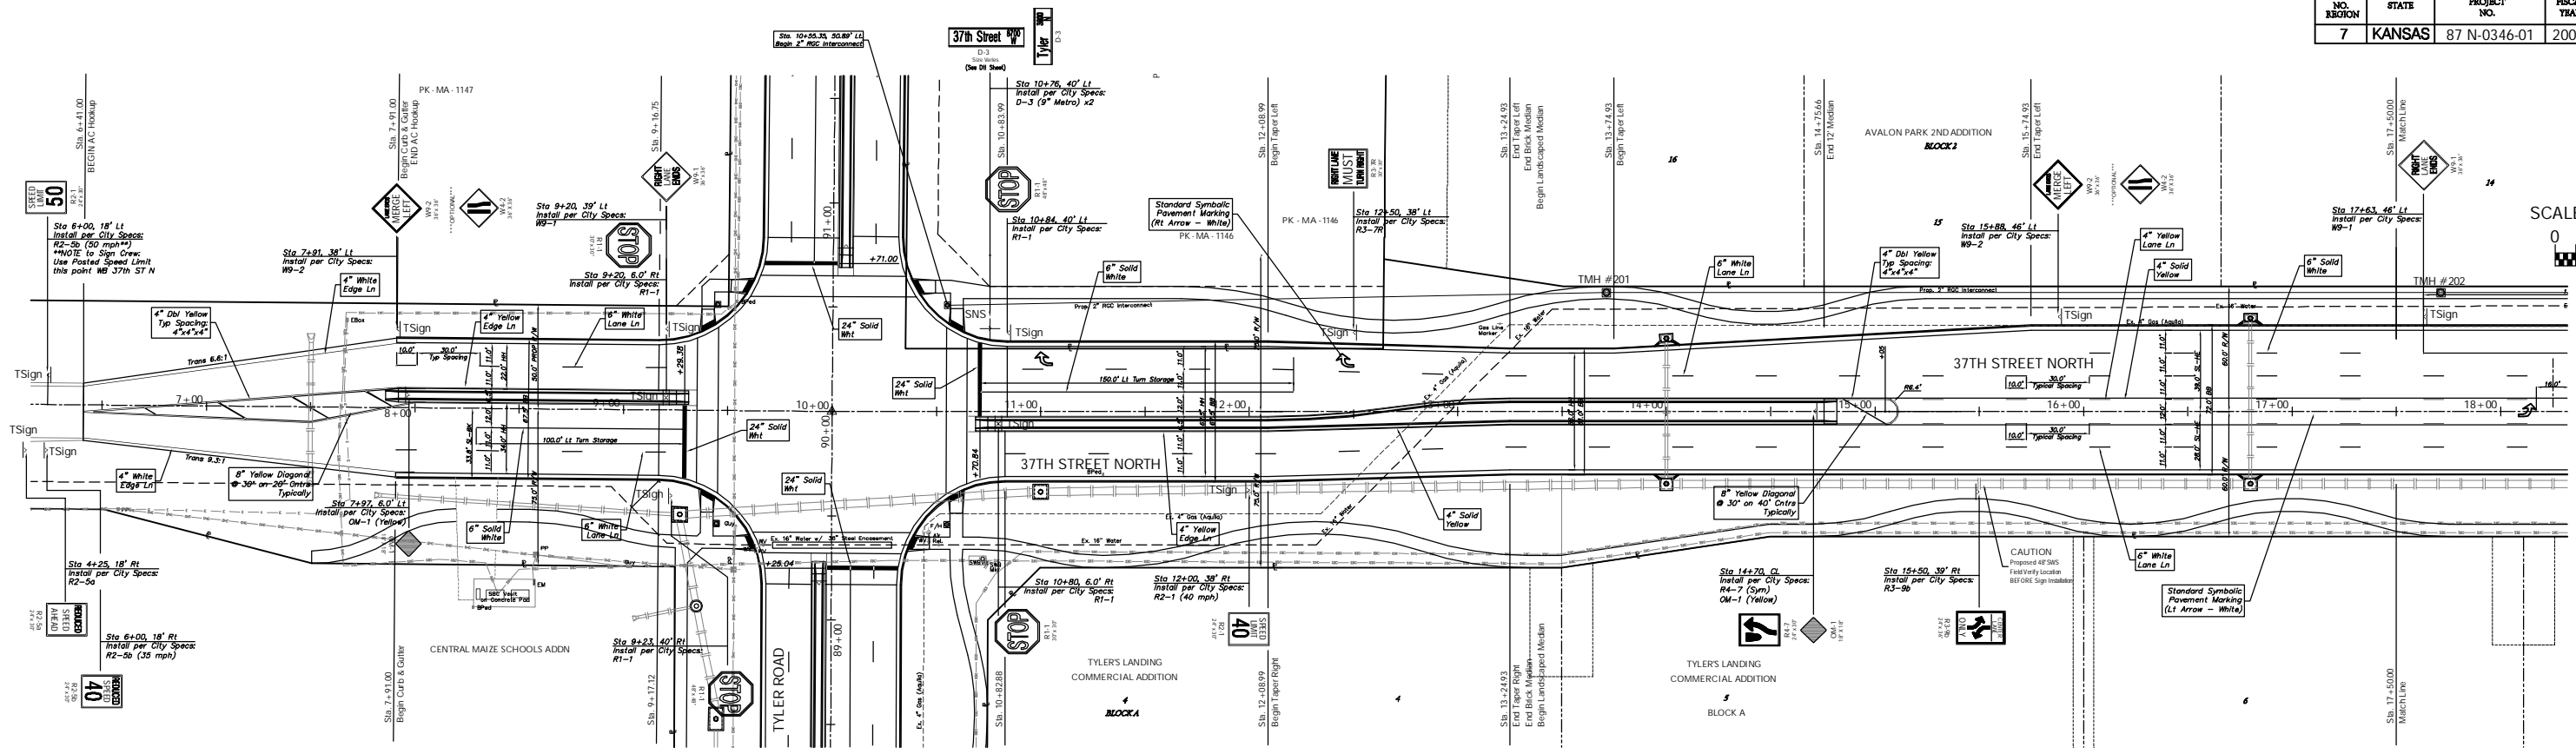

SCALE: 1" = 40'
0 20 40

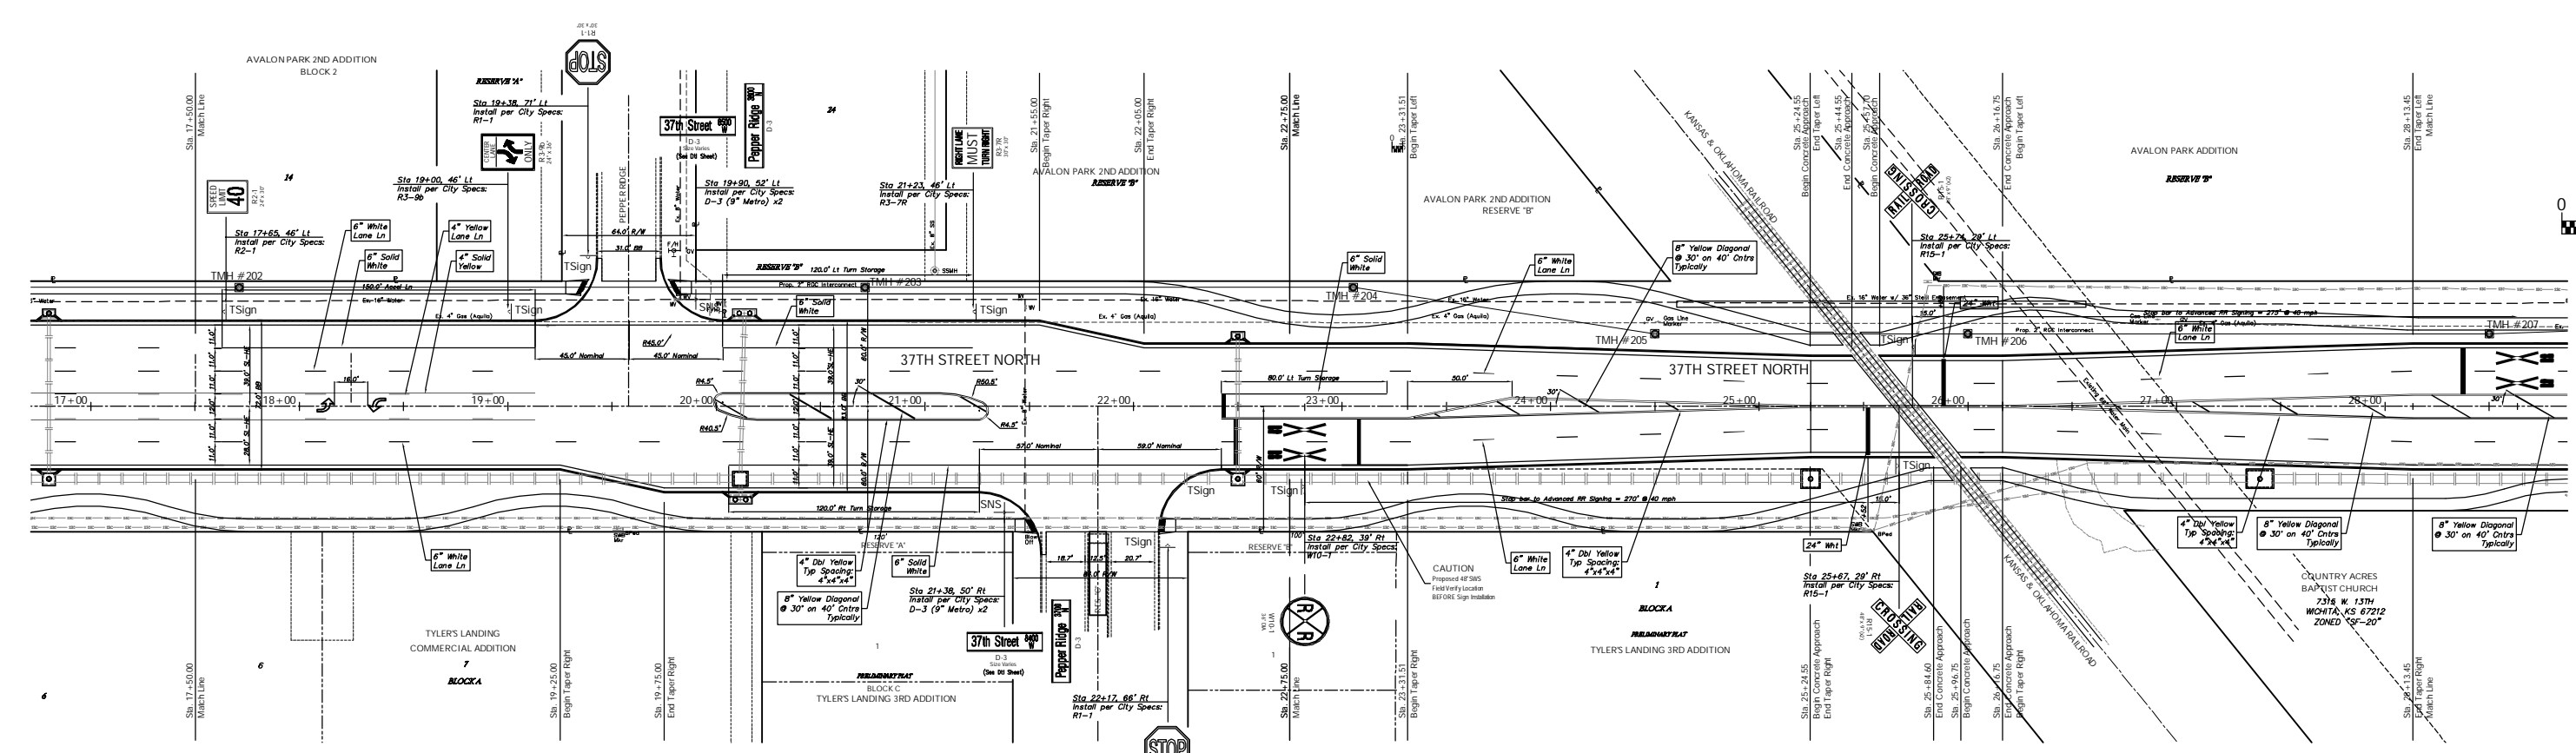

0 20 40

Drawing File: F:\37th Pave\Traffic\Mark Base.dwg (Mark01)
 Design: SGS
 Date: SGS
 Approved: TPV
 1 Noted

Project No. 0401E791 CAPITAL IMPROVEMENT PROJECT
37TH ST MARKING & SIGNING
 Sta. 6+41.00 to Sta. 28+13.45
 37TH STREET NORTH - RIDGE ROAD TO TYLER ROAD

Baughman Company, P.A.
 315 Ellis St. Wichita, KS 67211 P 316-262-7271 F 316-262-0149
 ENGINEERING | SURVEYING | PLANNING | LANDSCAPE ARCHITECTURE

September 2006
 SHEET NO. 87 OF 146