

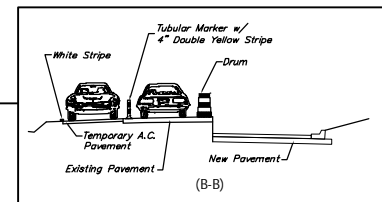
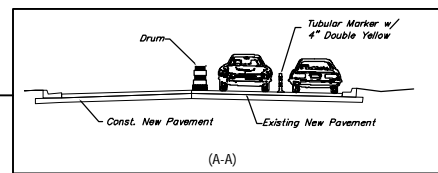


FHWA REGION NO.	STATE	PROJECT NO.	FISCAL YEAR	SHEET NO.	TOTAL SHEETS
7	KANSAS	87 N-0346-01	2006	96	146


37TH STREET NORTH

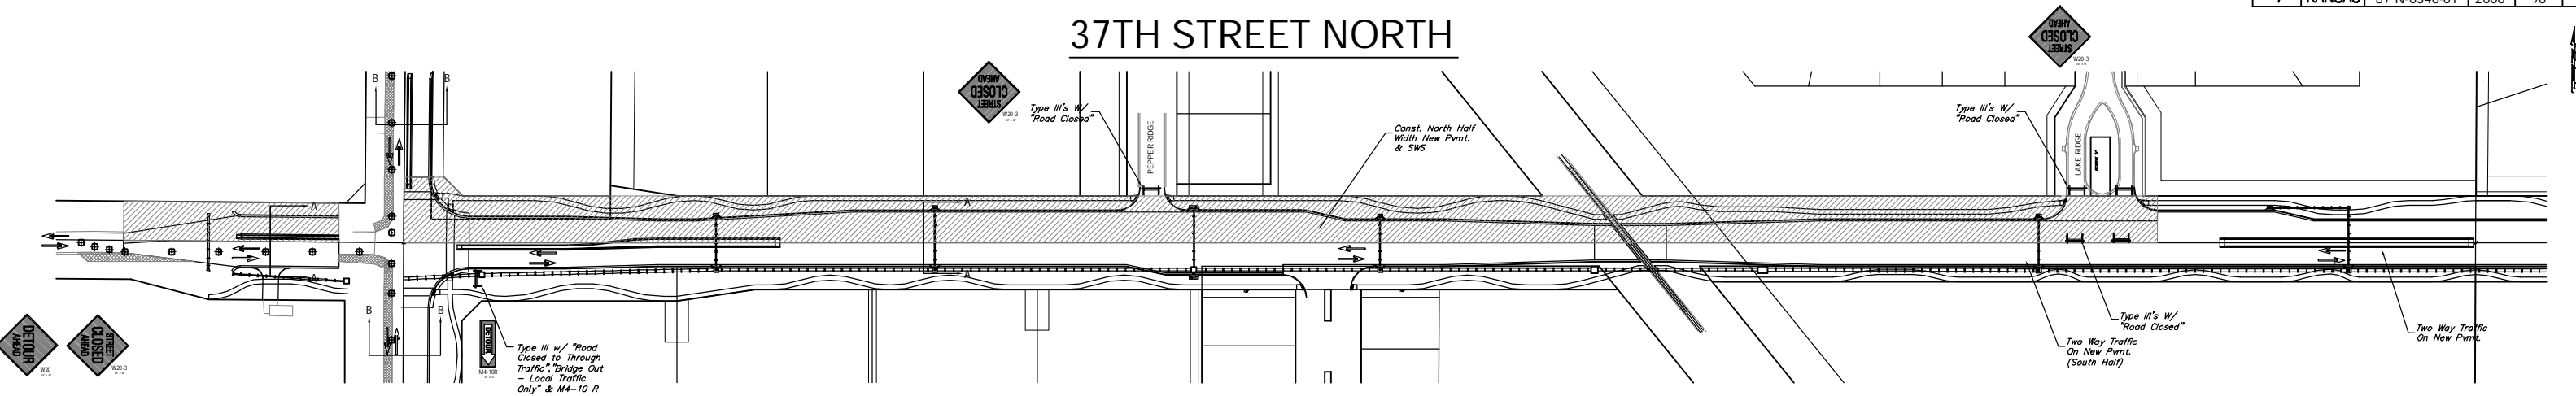

37TH STREET NORTH

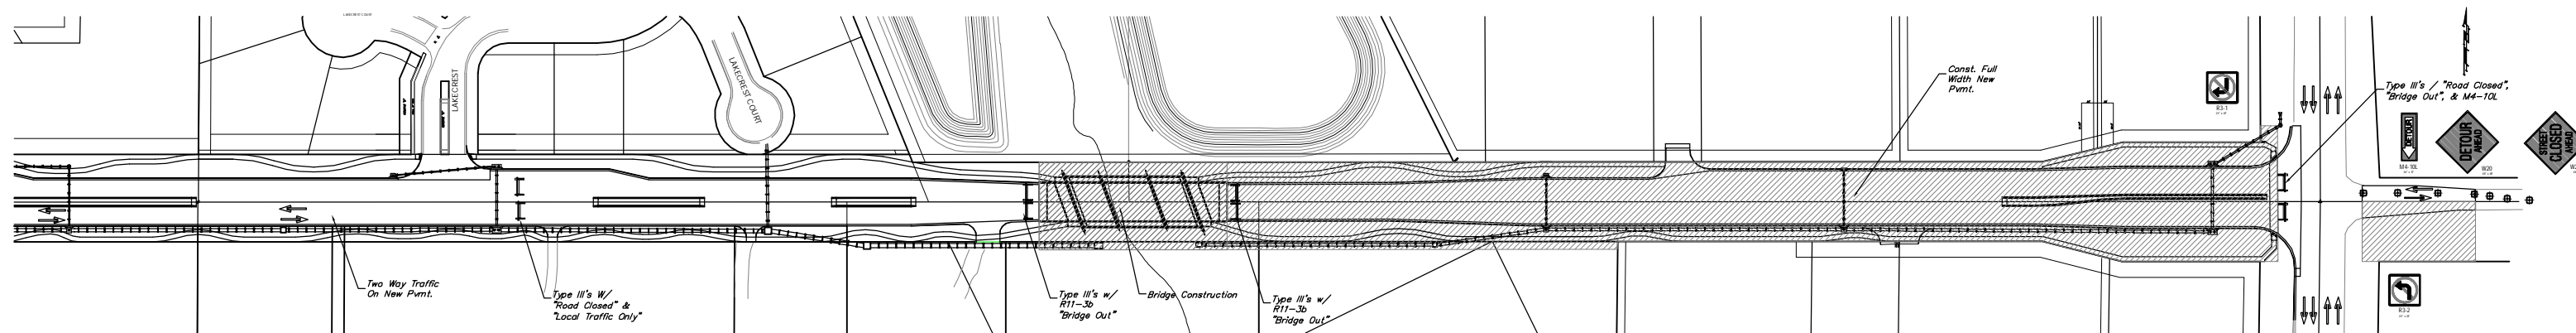

TYLER ROAD

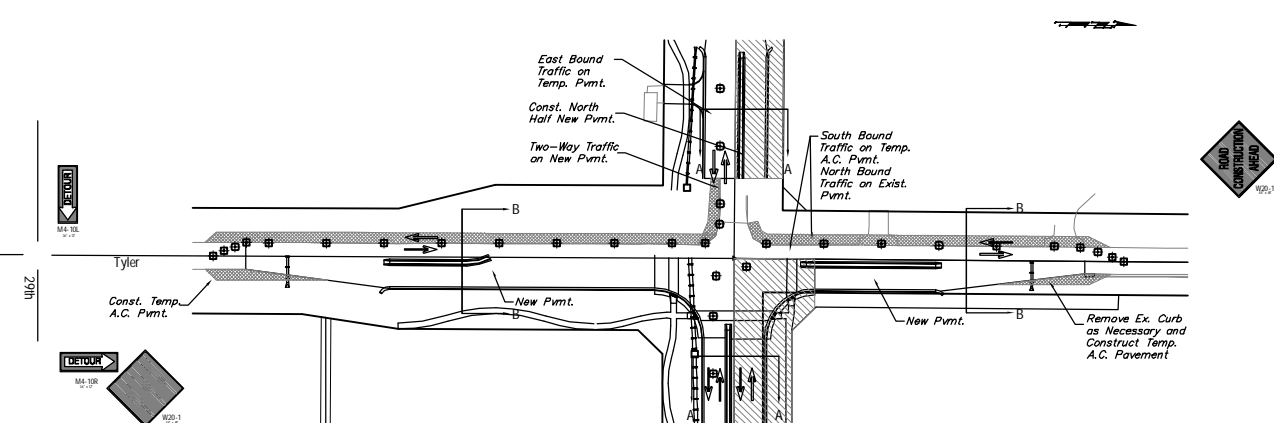

LEGEND

- Work Area
- Temp. A.C. Pavement
- ReflectORIZED Drum (40' Spacing)
- Tubular Marker (60' Spacing)
- Type III Barricade
- Traffic Flow Pattern

PAVEMENT QUANTITIES FOR PHASE 3

Temporary A.C. Pavement - 170 S.Y.

FOR INFORMATION ONLY. Cost to be SUBSIDIARY to the Lump Sum Bid Item "Traffic Control (Construction)."

PHASE III

Continue bridge construction. Continue full width pavement construction on 37th St from the creek crossing to Ridge Rd. Construct new pavement on the south half of 37th St from Ridge Road to the east project limits. Construct new pavement on the north side of 37th St from the west Project limits to the west R/W of Tyler Rd and from the center line of Tyler Rd to the east side of Lake Ridge St. Construct temporary A.C. pavement on the east side of Tyler Rd at the north and south of the new pavement. Continue installation of traffic signalization at 37th St and Ridge Rd. 2-way east-west traffic on 37th St is to be carried on new pavement on the south side only from west of Tyler Rd to east of Lake Ridge St and full width pavement from Lake Ridge St to the creek crossing. 2-way north-south traffic on Tyler Rd is to be carried on the west side of Tyler Rd on existing pavement and on temporary pavement. 2-way north-south traffic on Ridge Rd is to be carried on existing pavement. 37th St may be closed to traffic from the creek crossing to Ridge Rd. Access to Avalon Park Addition and Ridge Addition is to be from Lake Crest St. Access to Avalon Park 2nd is to be off of Tyler Road. East-west through traffic is to be detoured south to 29th St.

Drawing File: F:\37th Pav\Traffic\ConSeq.dwg (Phase 3)

Design: KK/TPV
 Drawn: CAF/TPV
 Approved: TPV

Project No. 04-01-E791 CAPITAL IMPROVEMENT PROJECT
37TH STREET NORTH CONSTRUCTION SEQUENCING PLAN - PHASE 3
 37TH STREET NORTH - TYLER ROAD TO RIDGE ROAD

Baughman Company, P.A.
 315 Ellis St. Wichita, KS 67211 P 316-262-7271 F 316-262-0149
 ENGINEERING | SURVEYING | PLANNING | LANDSCAPE ARCHITECTURE

July 2006
 SHEET
96
 OF
 146