
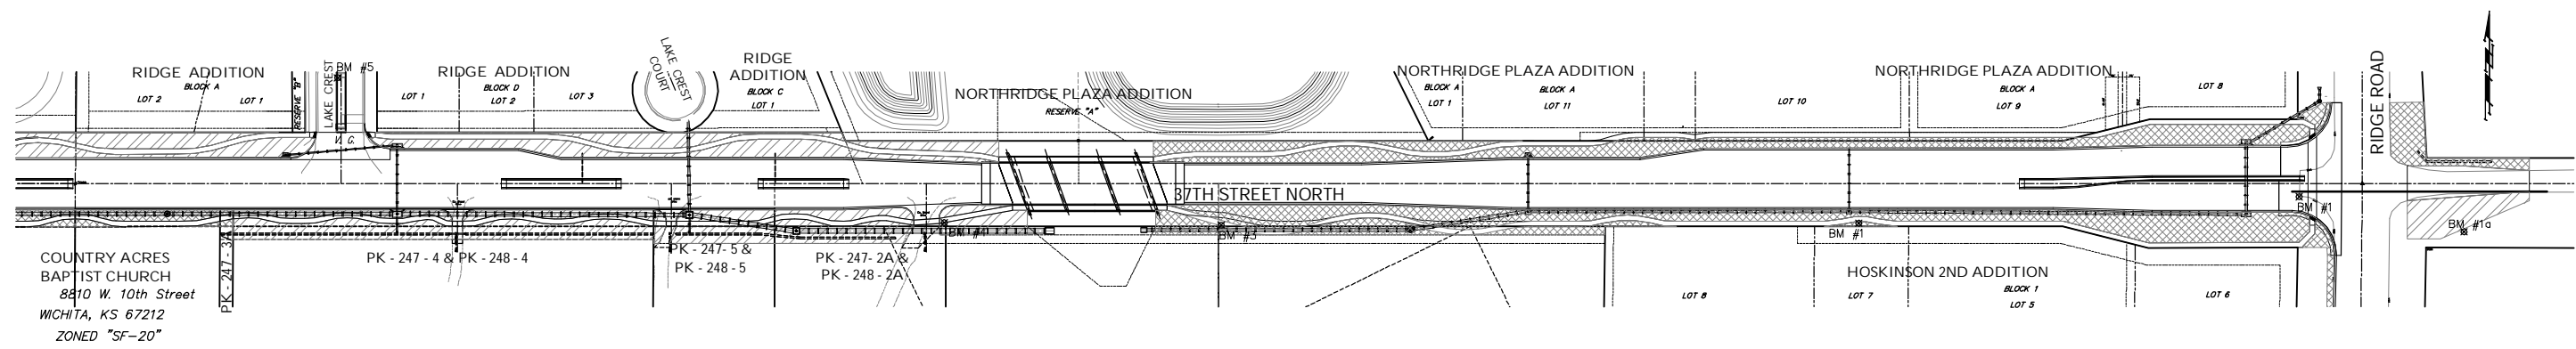


FHW A NO. / BORON	STATE	PROJECT NO.	FISCAL YEAR	SHEET NO.	TOTAL SHEETS
7	KANSAS	87 N-0346-01	2006	117	146


37th STREET NORTH

SEEDING & SODDING RESTORATION PLAN

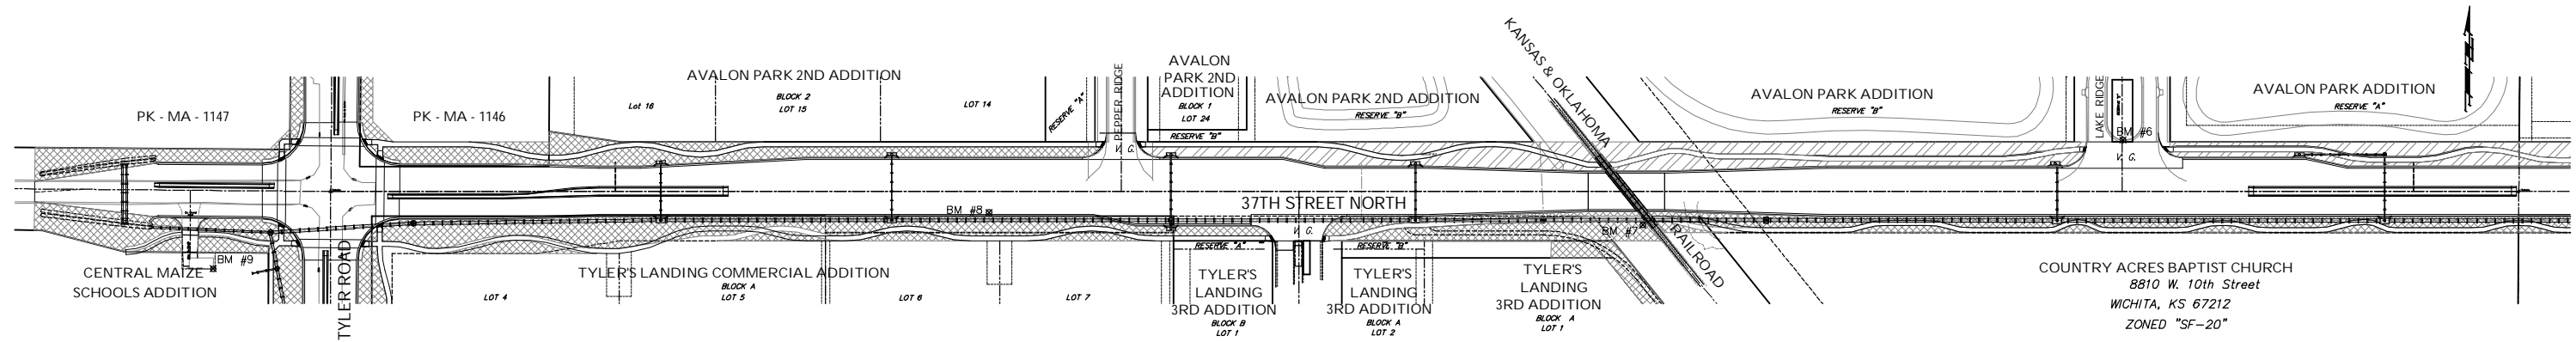

TYLER ROAD

SEEDING & SODDING RESTORATION PLAN

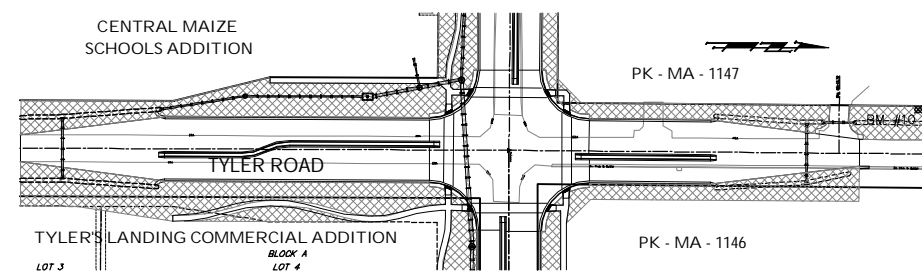

	AREAS TO BE SODDED Total Area = 9,420 S.Y.
	AREAS TO BE SEEDED Total Area = 21,950 S.Y.