
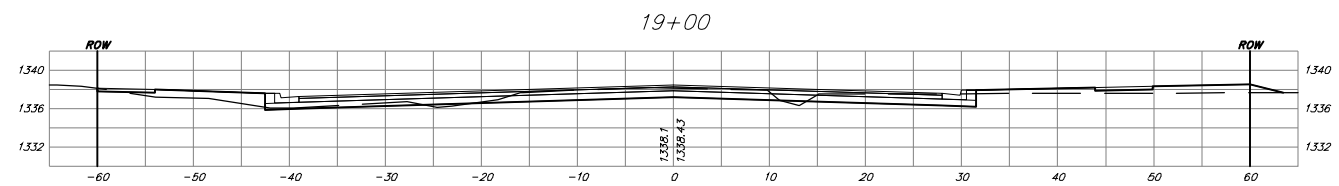
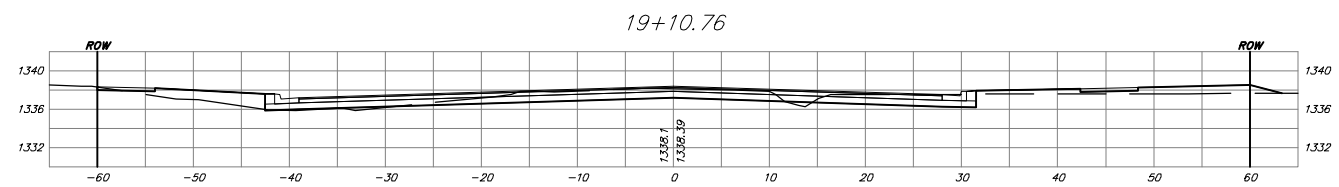
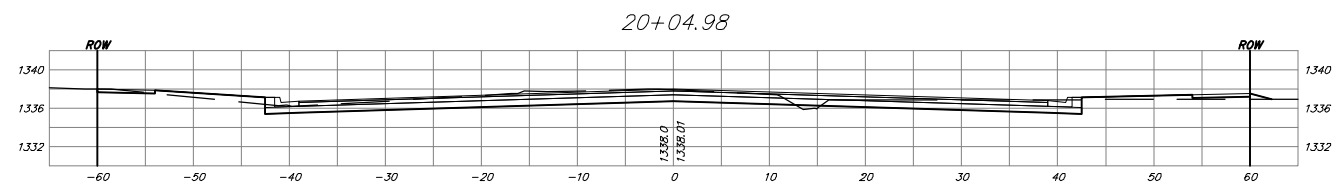
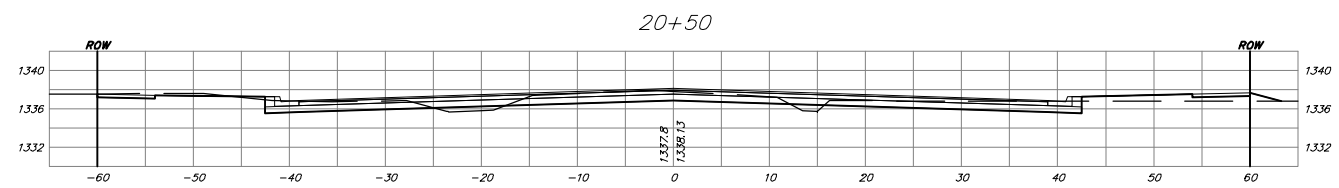
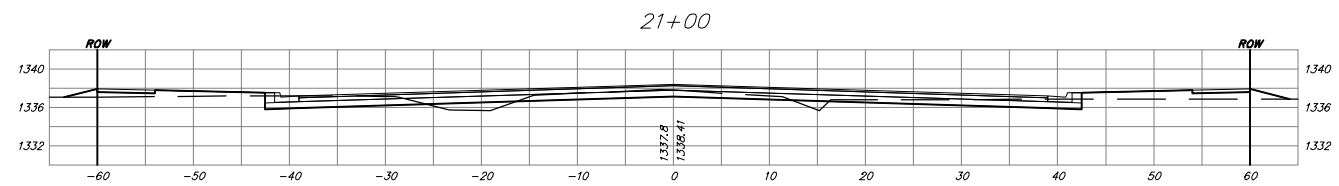
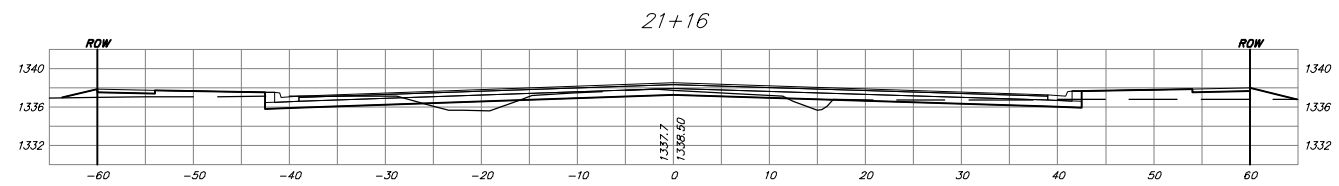
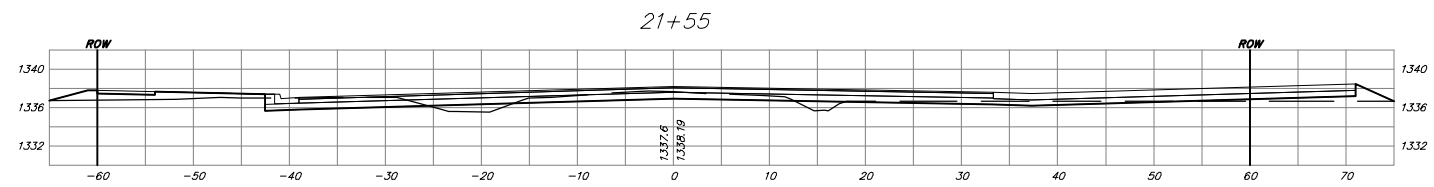


FWWA REGION NO.	STATE	PROJECT NO.	FISCAL YEAR	SHEET NO.	TOTAL SHEETS
7	KANSAS	87 N-0346-01	2006	127	146

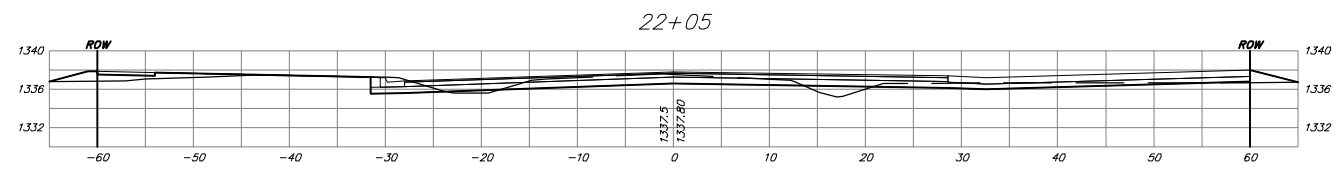

Drawing File: F:\eng\37th\37th Land\dwg\XSec.dwg (XSEC 05)

Design: TPV  
 Drawn: TPV  
 Approved: TPV

Project No. 04.01.E791

CAPITAL IMPROVEMENT PROJECT  
**37TH STREET NORTH**  
 CROSS SECTIONS  
 37TH STREET NORTH - TYLER ROAD TO RIDGE ROAD

Scale: 1" = 10'

**Baughman** **Baughman Company, P.A.**  
 315 Ellis St. Wichita, KS 67211 P 316-262-7271 F 316-262-0149  
 ENGINEERING | SURVEYING | PLANNING | LANDSCAPE ARCHITECTURE

September 2006

SHEET  
**127**  
 OF  
 146