
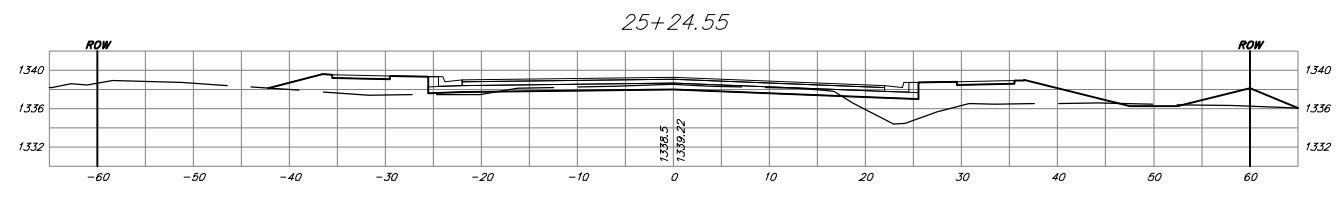
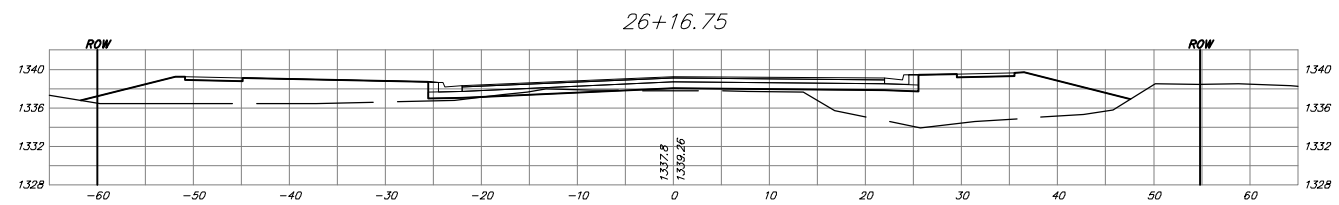
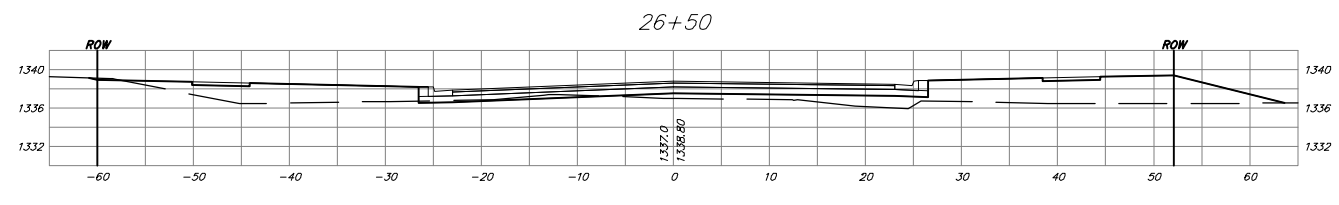
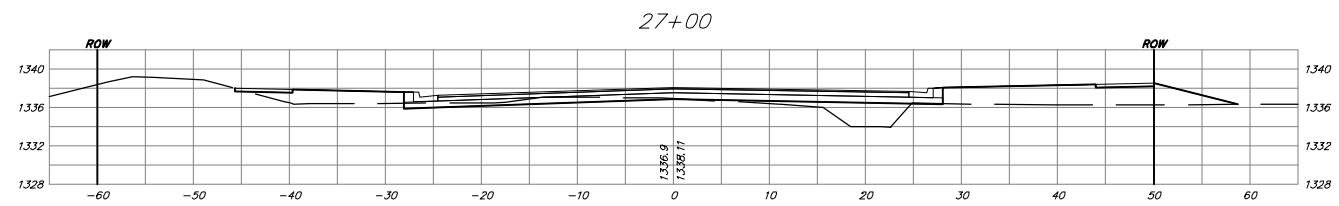
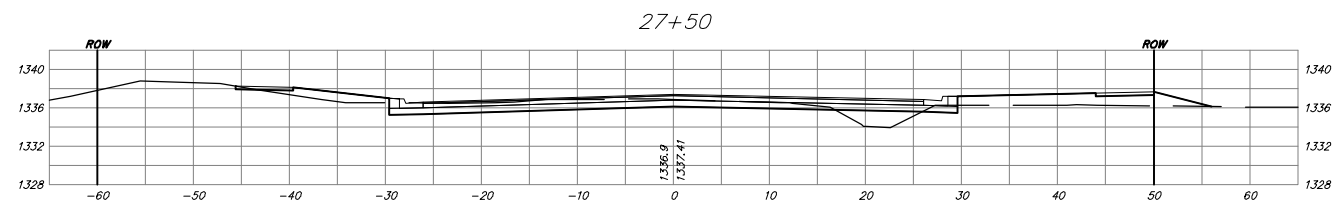
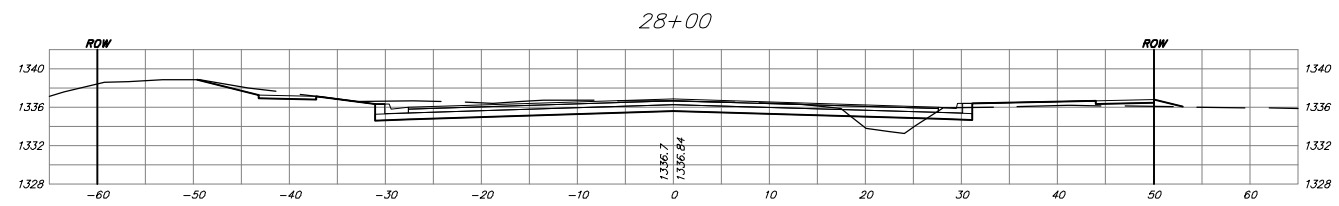


FHWA REGION NO.	STATE	PROJECT NO.	FISCAL YEAR	SHEET NO.	TOTAL SHEETS
7	KANSAS	87 N-0346-01	2006	129	146

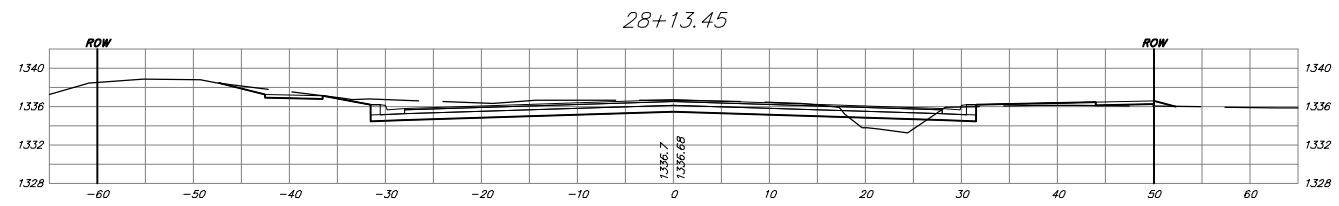

Drawing File: F:\eng\37th\Part\37th Land\vdwg\XSec.dwg (XSEC 07)

Design: TPV  
 Drawn: TPV  
 Approved: TPV  
 1" = 10'

Project No. 04-01-E791  
 CAPITAL IMPROVEMENT PROJECT  
**37TH STREET NORTH**  
 CROSS SECTIONS  
 37TH STREET NORTH - TYLER ROAD TO RIDGE ROAD

**Baughman** **Baughman Company, P.A.**  
 315 Ellis St. Wichita, KS 67211 P 316-262-7271 F 316-262-0149  
 ENGINEERING | SURVEYING | PLANNING | LANDSCAPE ARCHITECTURE

September 2006

SHEET  
**129**  
 OF  
 146