
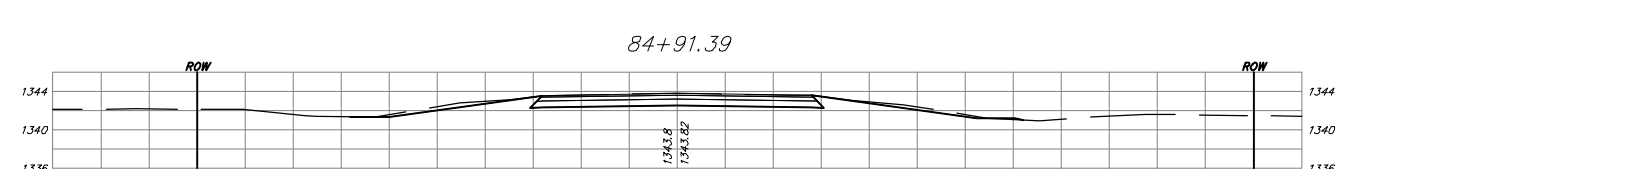
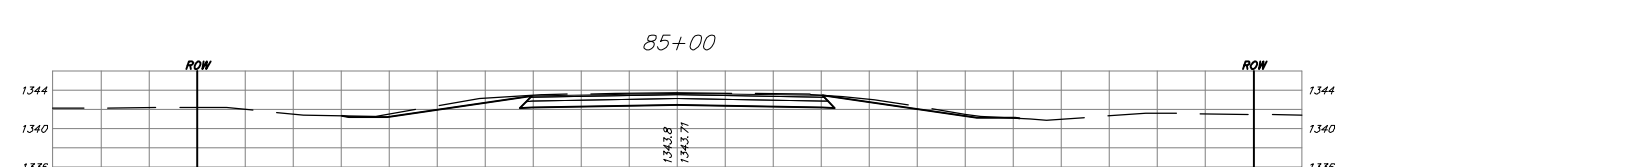
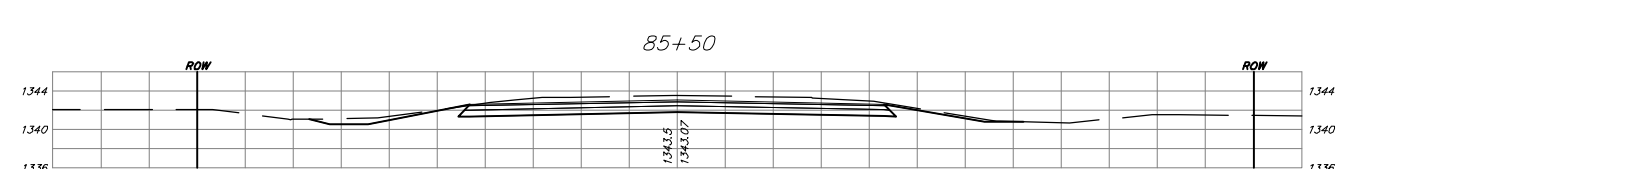
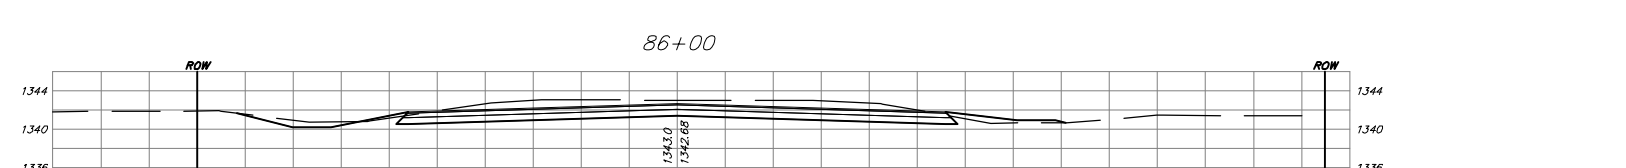
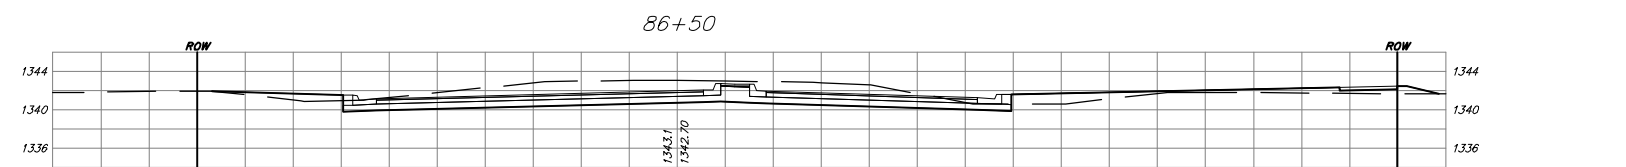
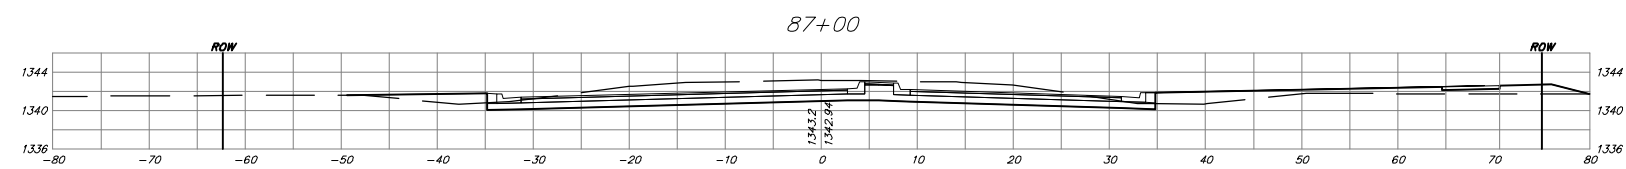
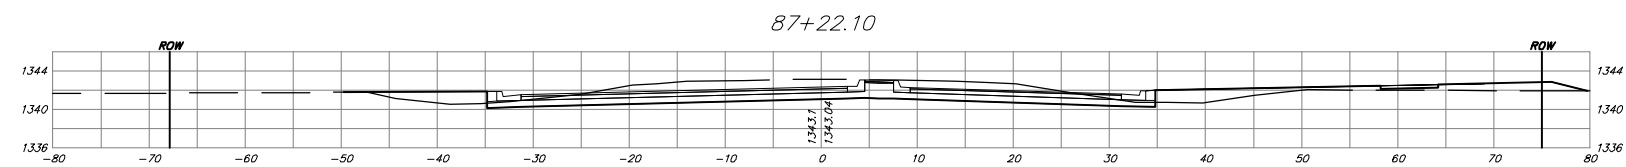


FWWA REGION NO.	STATE	PROJECT NO.	FISCAL YEAR	SHEET NO.	TOTAL SHEETS
7	KANSAS	87 N-0346-01	2006	144	146

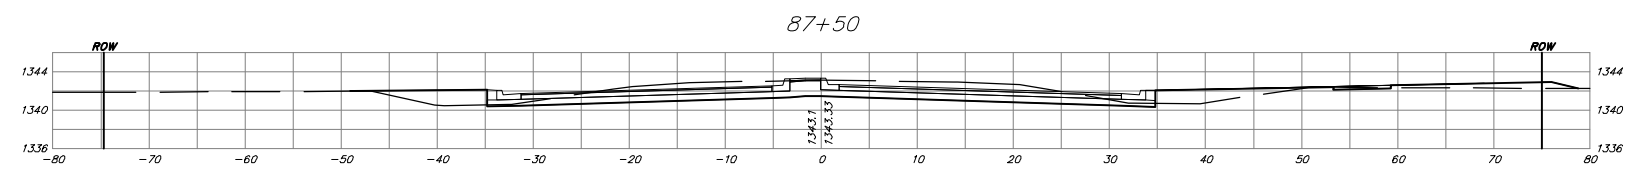

Drawing File: F:\eng\37th\Par\37th Land\vdwg\XSec.dwg (XSEC 21)

Project No. 04-01-E791 CAPITAL IMPROVEMENT PROJECT

Design: TPV  
 Check: TPV  
 Approval: TPV

**TYLER ROAD CROSS SECTIONS**

37TH STREET NORTH - TYLER ROAD TO RIDGE ROAD

Scale: 1" = 10'

**Baughman Company, P.A.**  
 315 Ellis St. Wichita, KS 67211 P 316-262-7271 F 316-262-0149  
 ENGINEERING | SURVEYING | PLANNING | LANDSCAPE ARCHITECTURE

September 2006

SHEET  
**144**  
 OF  
**146**