




1 TREE PLANTING DETAIL IN TREE WELLS NOT TO SCALE

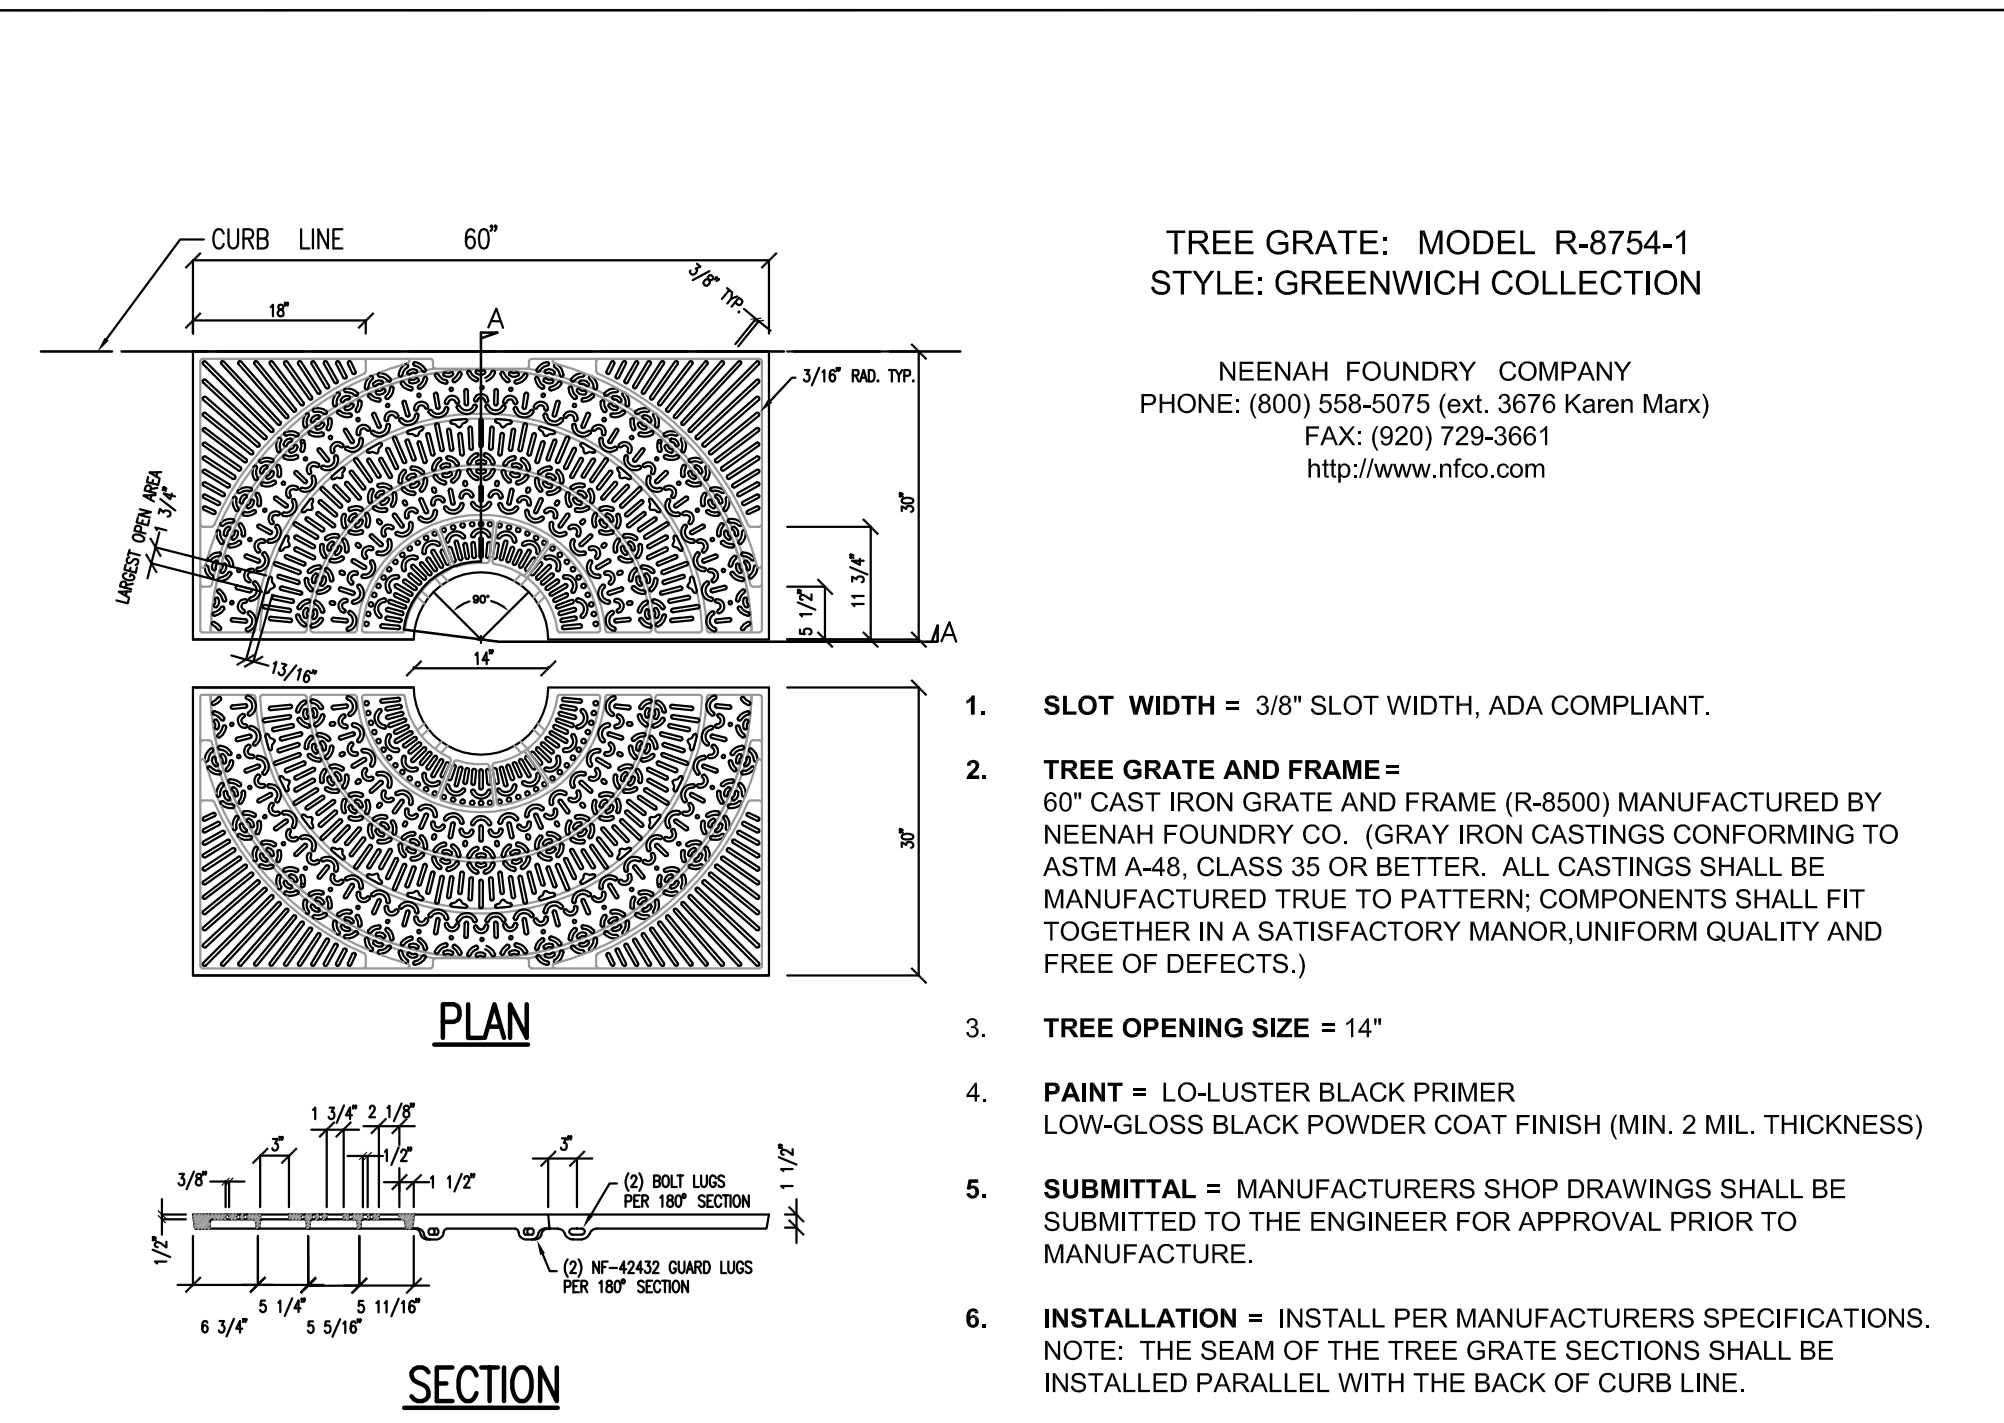


2 TREE GRATE - TYPE 1 (STYLE: GREENWICH) NOT TO SCALE

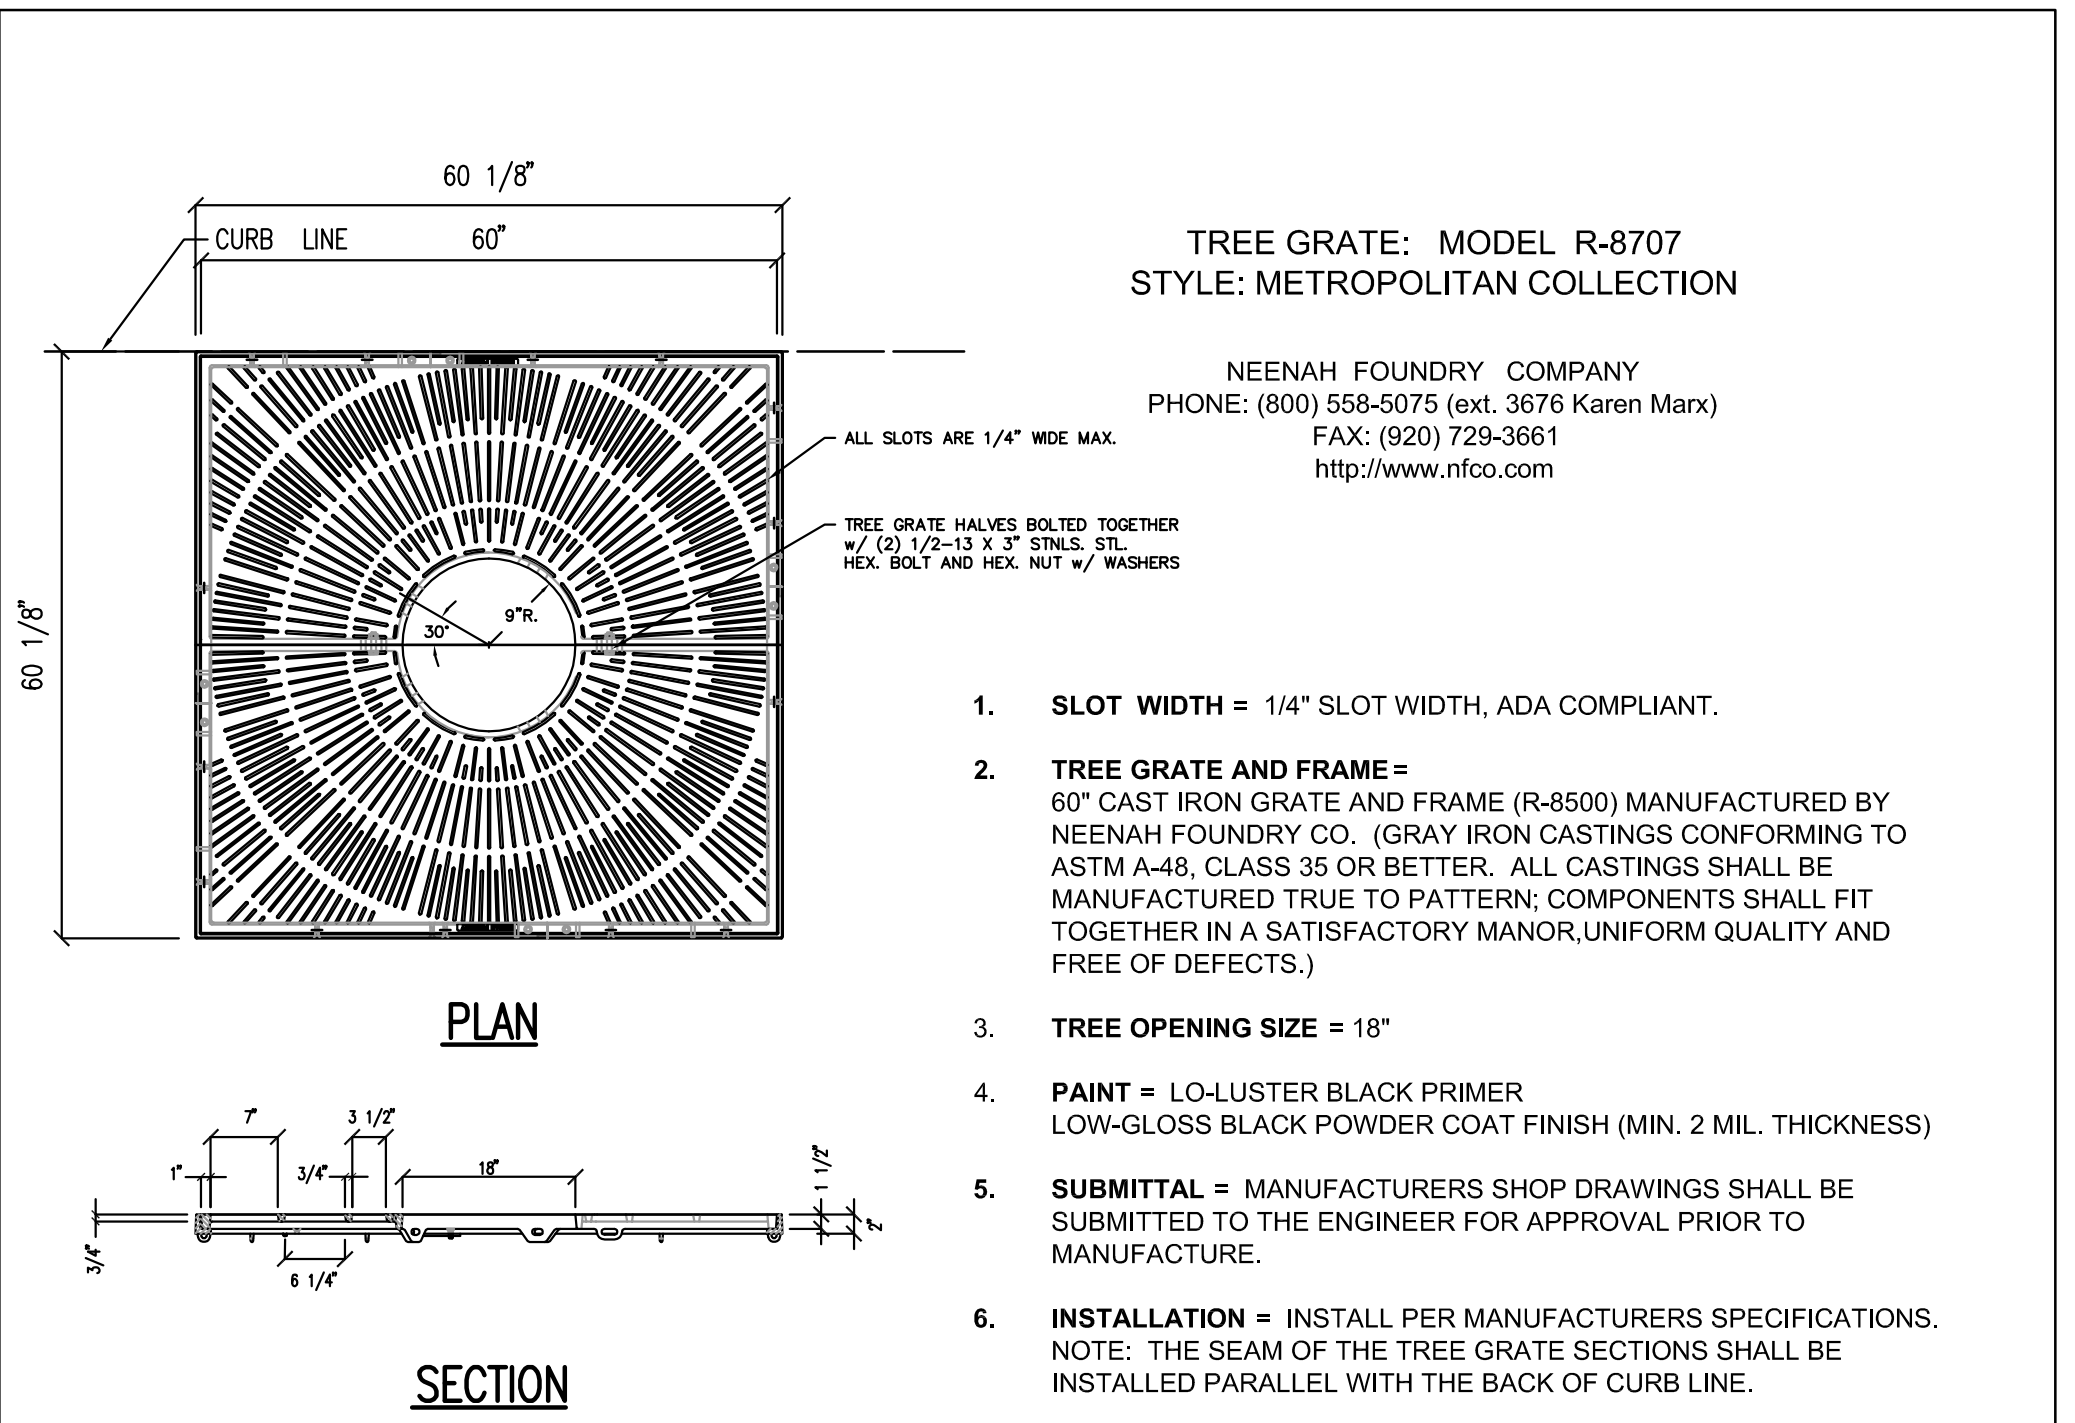


3 TREE GRATE - TYPE 2 (STYLE: METROPOLITAN) NOT TO SCALE

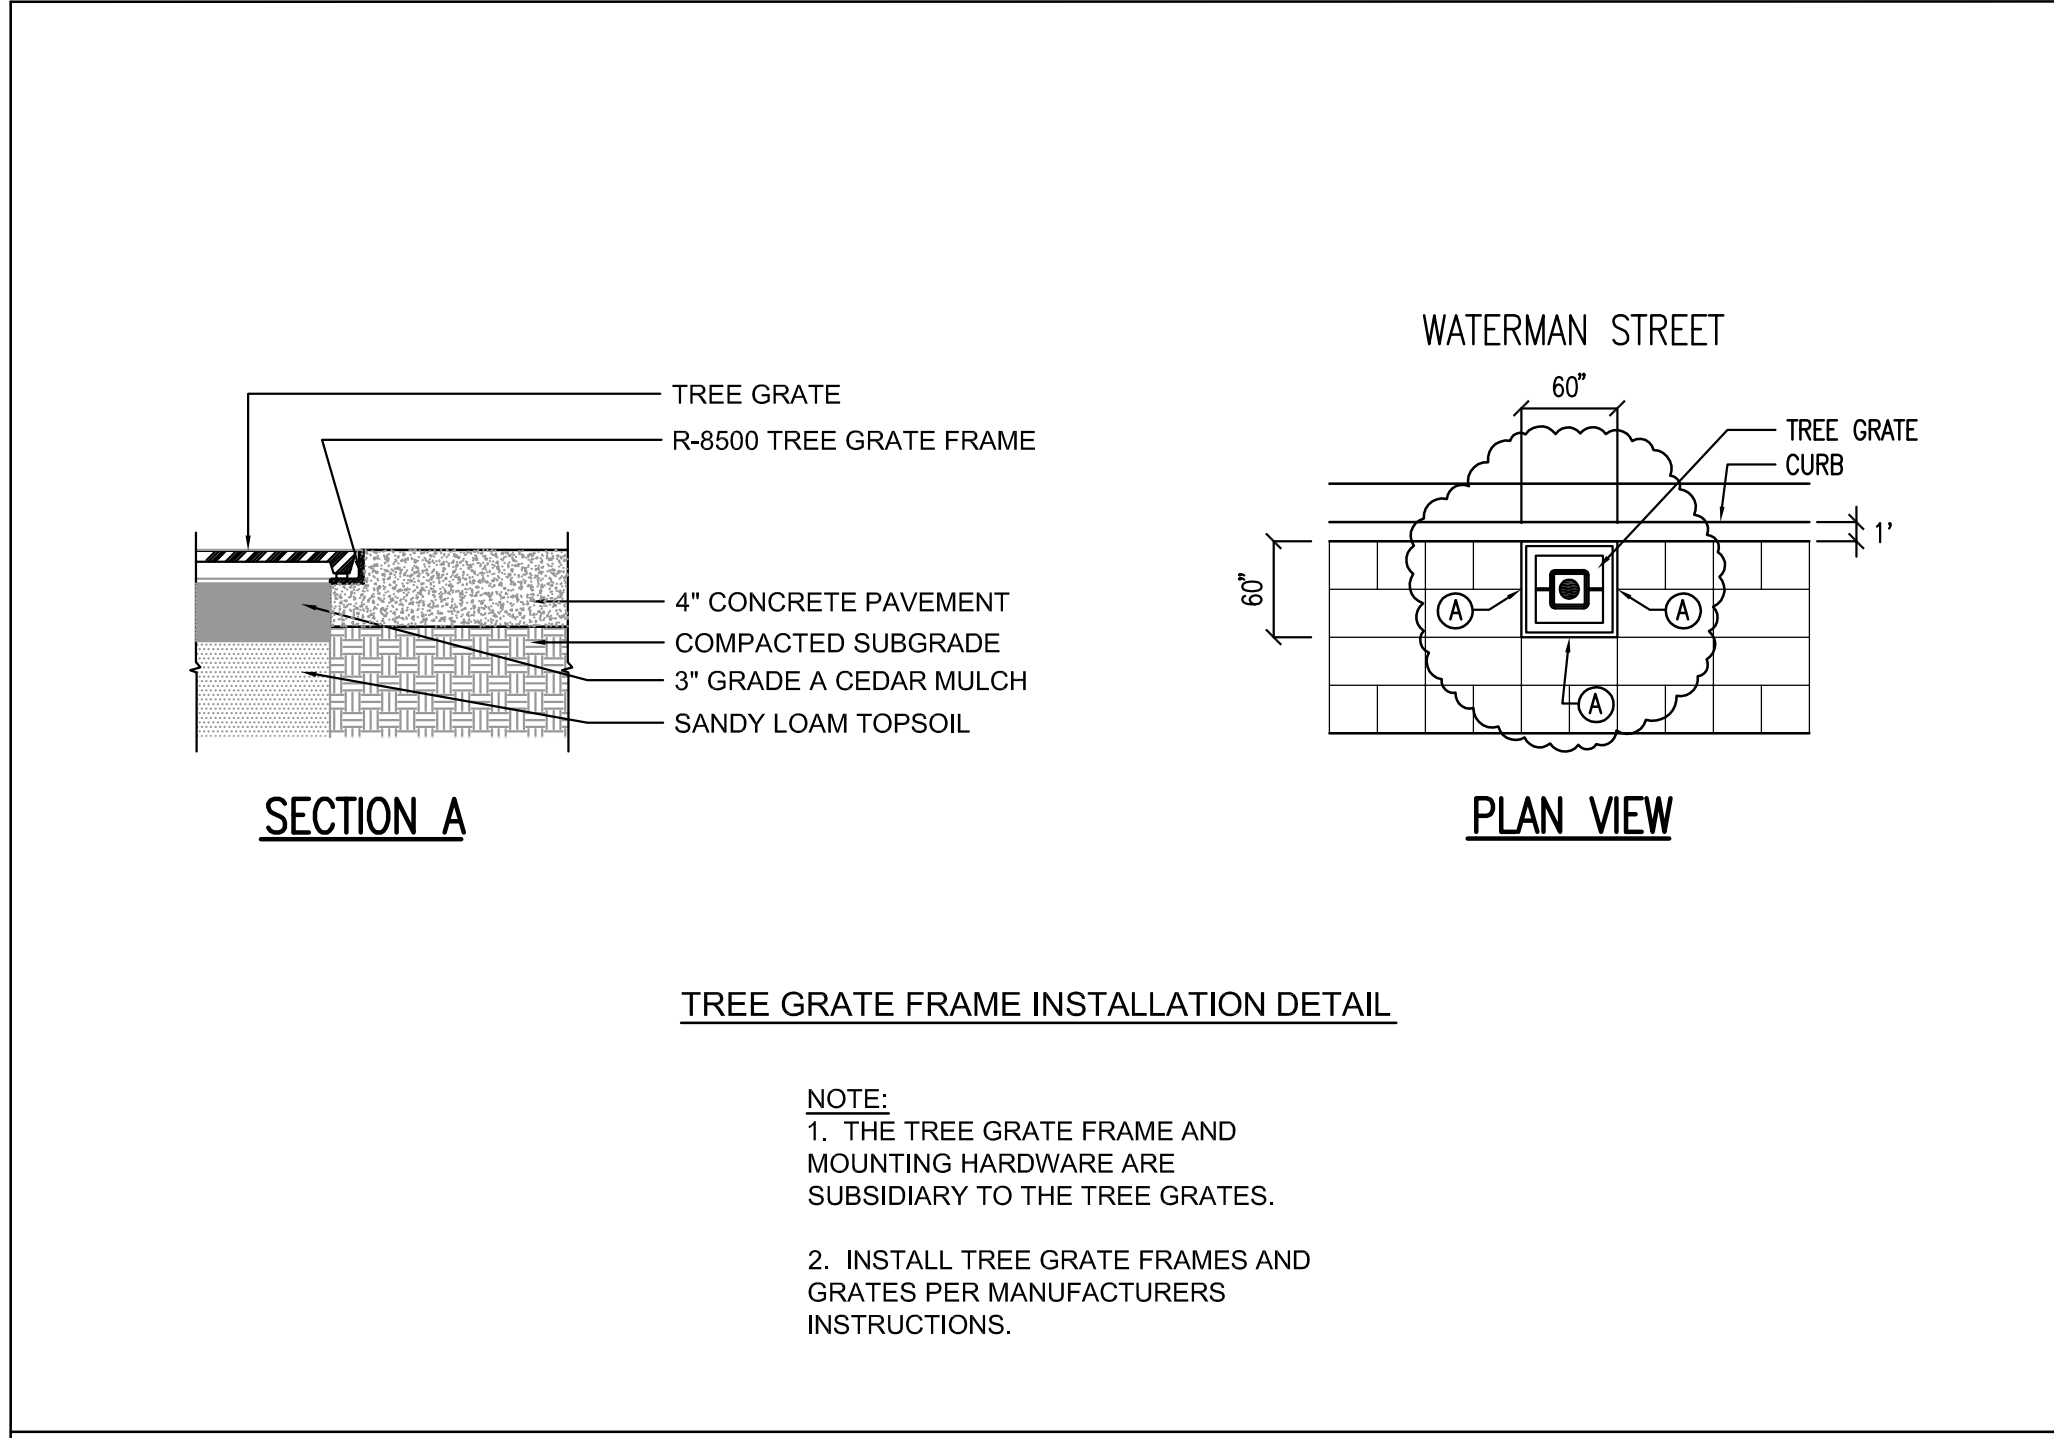

4 TREE GRATE FRAME NOT TO SCALE

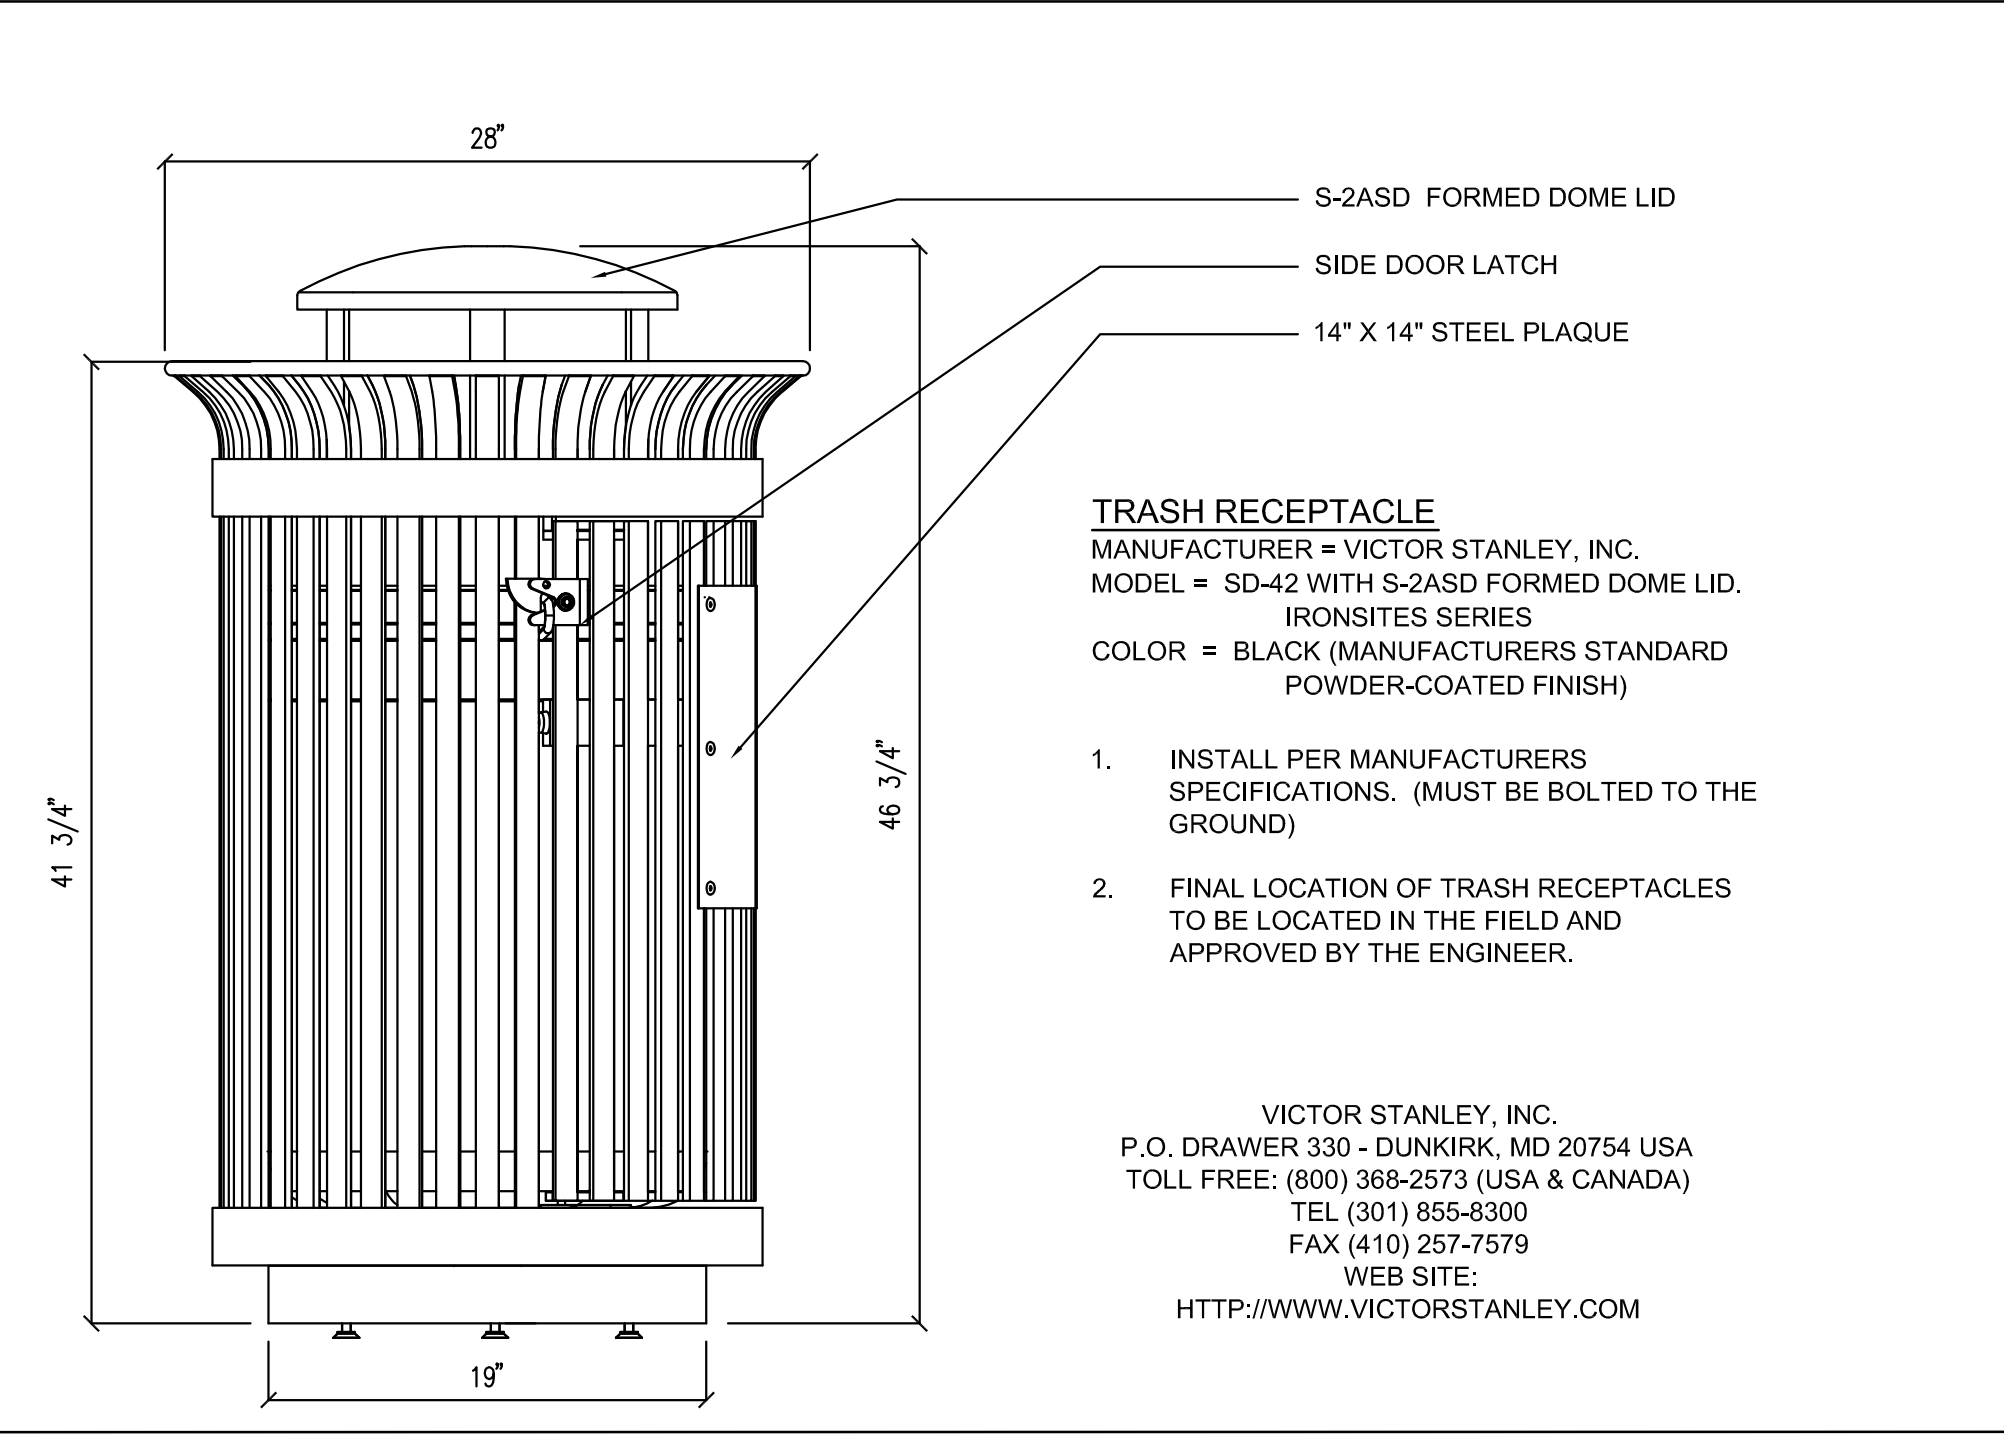

5 TRASH RECEPTACLE NOT TO SCALE

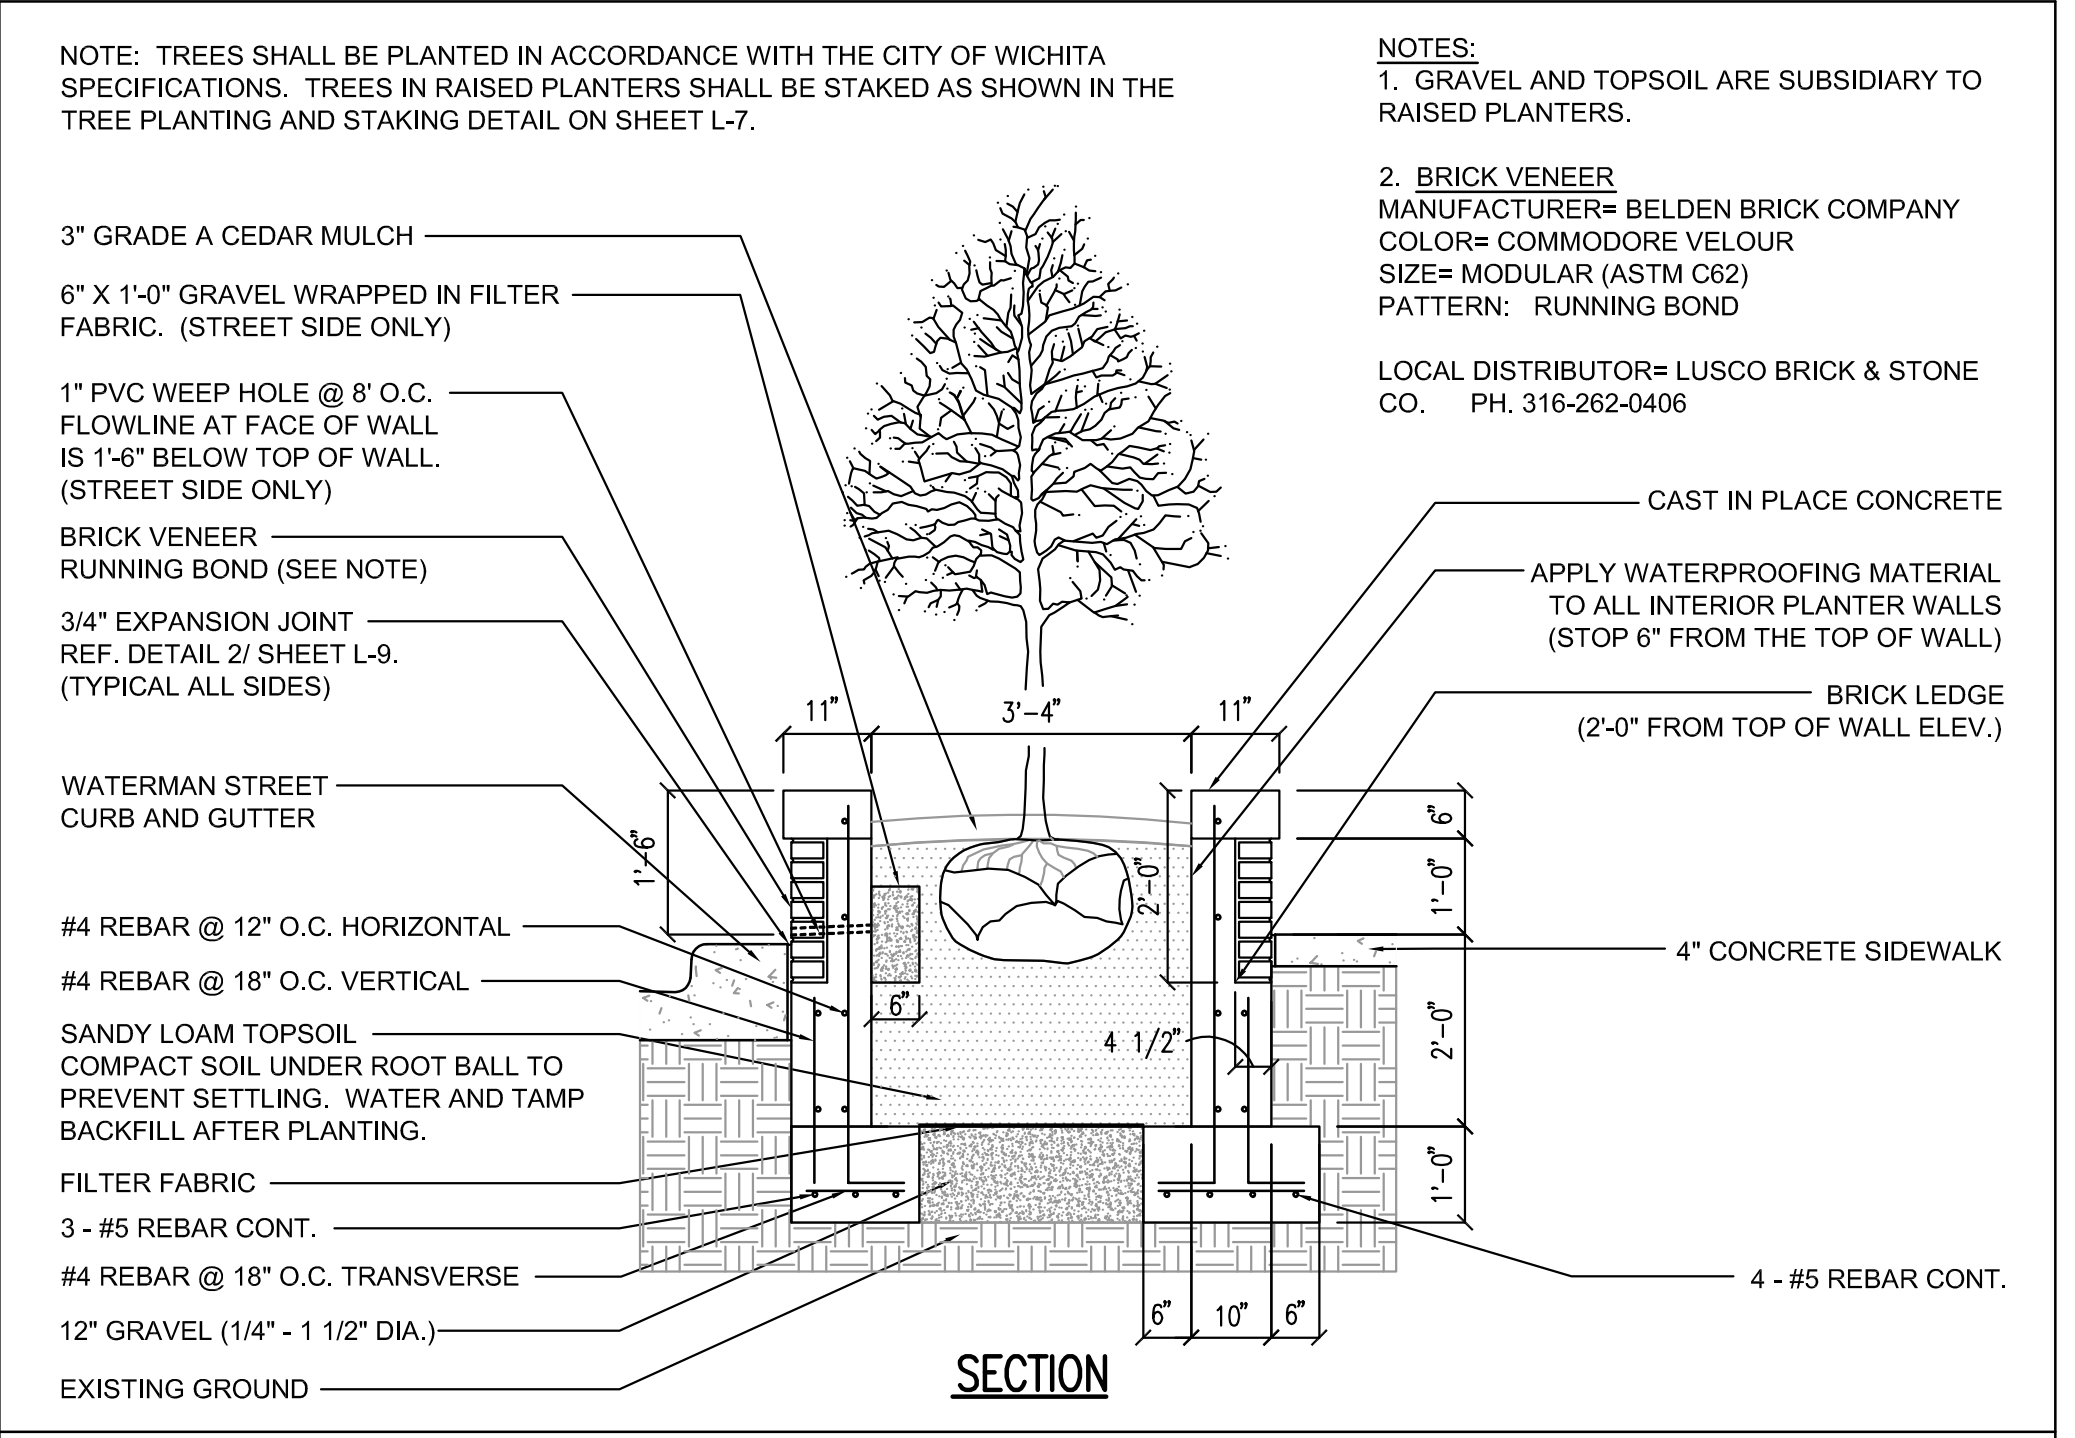

6 RAISED PLANTER WALL DETAIL SCALE 1" = 10'

Saved: 02-23-2007 10:51:26 AM by: IDK
Plot Scale: 1/20 02-23-2007 11:09:54 AM
C:\2006\06237\Streetscape\Title\06237-000-L-08-Details

| | | | |
|---|----------|---------|----------------|
| No. | Revision | By | Date |
| WATERMAN STREET | | | |
| LANDSCAPE DETAILS | | | |
| JAMES L. ARMOUR, P.E. - CITY ENGINEER CITY OF WICHITA PROJECT NO. 468-84167 | | | |
| Professional Engineering Consultants, P.A. 303 S. TOPEKA • WICHITA, KANSAS 67202 316-262-2691 • FAX 316-262-3003 | | | |
| Designed by | RMH, IDK | Job No. | 06237 |
| Drawn by | IDK | Date | February, 2007 |
| | | | Sh. 1-8 of 9 |