



Comb. Curb & Gutter
(Modified) (6 $\frac{5}{8}$ "*)

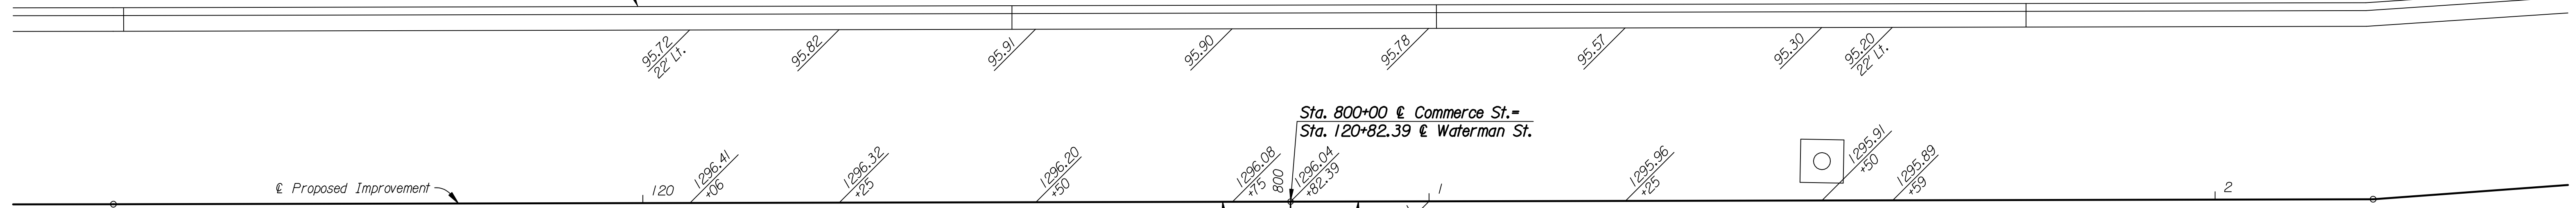

Sta. 800+00 @ Commerce St. =
Sta. 120+82.39 @ Waterman St.

Proposed Improvement

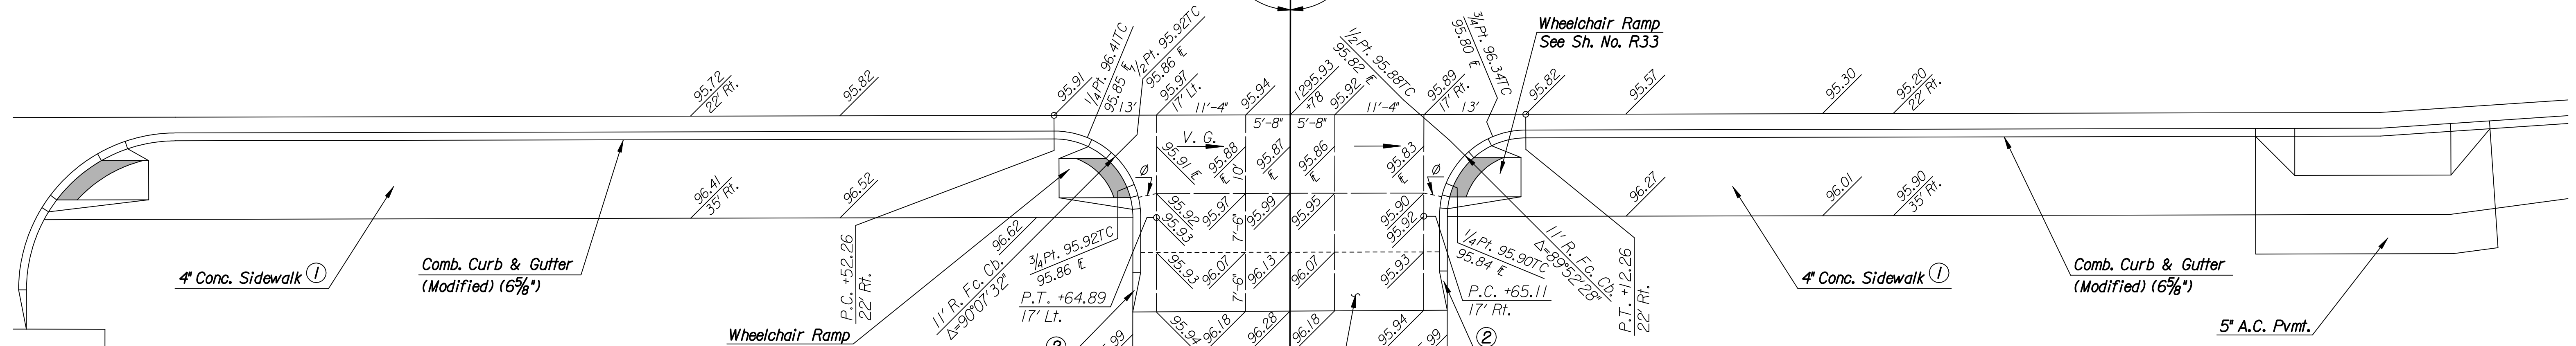


LEGEND

- * Match Existing
- Longitudinal Joint (L.J.)
- - - Contraction Joint (C.J.)
- ∅ Omit Dowels

- ① See Sh. LI-L7 for Sidewalk Jointing Patterns
- ② 5' Transition Curb height from 6" to No Curb.

DSNR: MJW OPER: DRP SCALE: 1"=10' LAST REV: 2-19-2007 BY: DRP
 I:/2006/06237/INTERSECTION/06237-000-INTDLSIFRANCIS.DGN

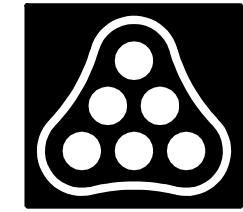

No.	Revision	By	Date
WATERMAN STREET INTERSECTION DETAIL WATERMAN AND COMMERCE JAMES L. ARMOUR, P.E.—CITY ENGINEER CITY OF WICHITA PROJECT NO. 468-84167 Professional Engineering Consultants, P.A. 303 S. TOPEKA • WICHITA, KANSAS 67202 316-262-2691 • FAX 316-262-3003			
Designed by	MJW	Job No.	06237
Drawn by	DRP	Date	Feb., 2007
			Sht. R21 of R111