
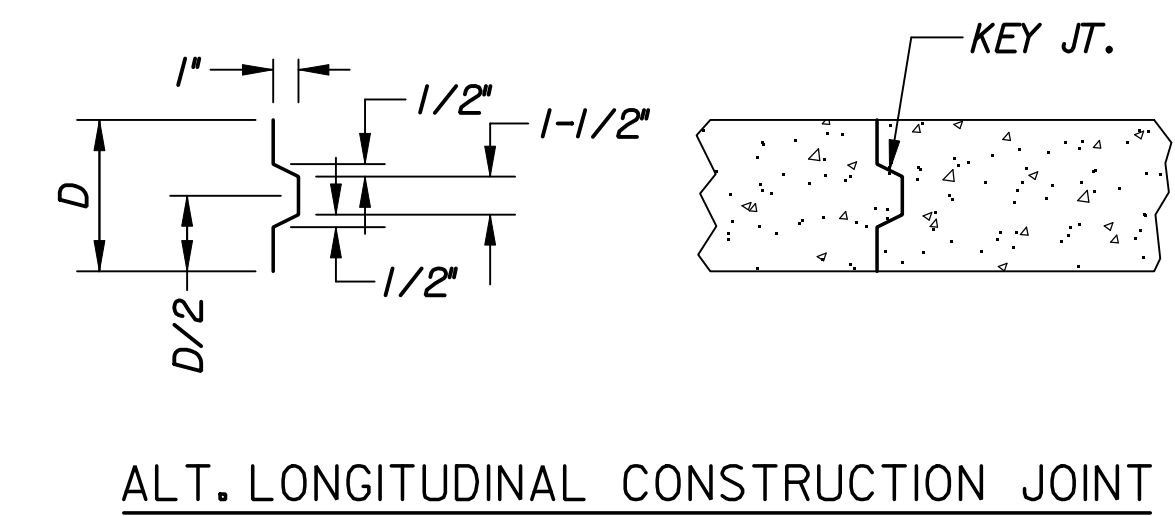
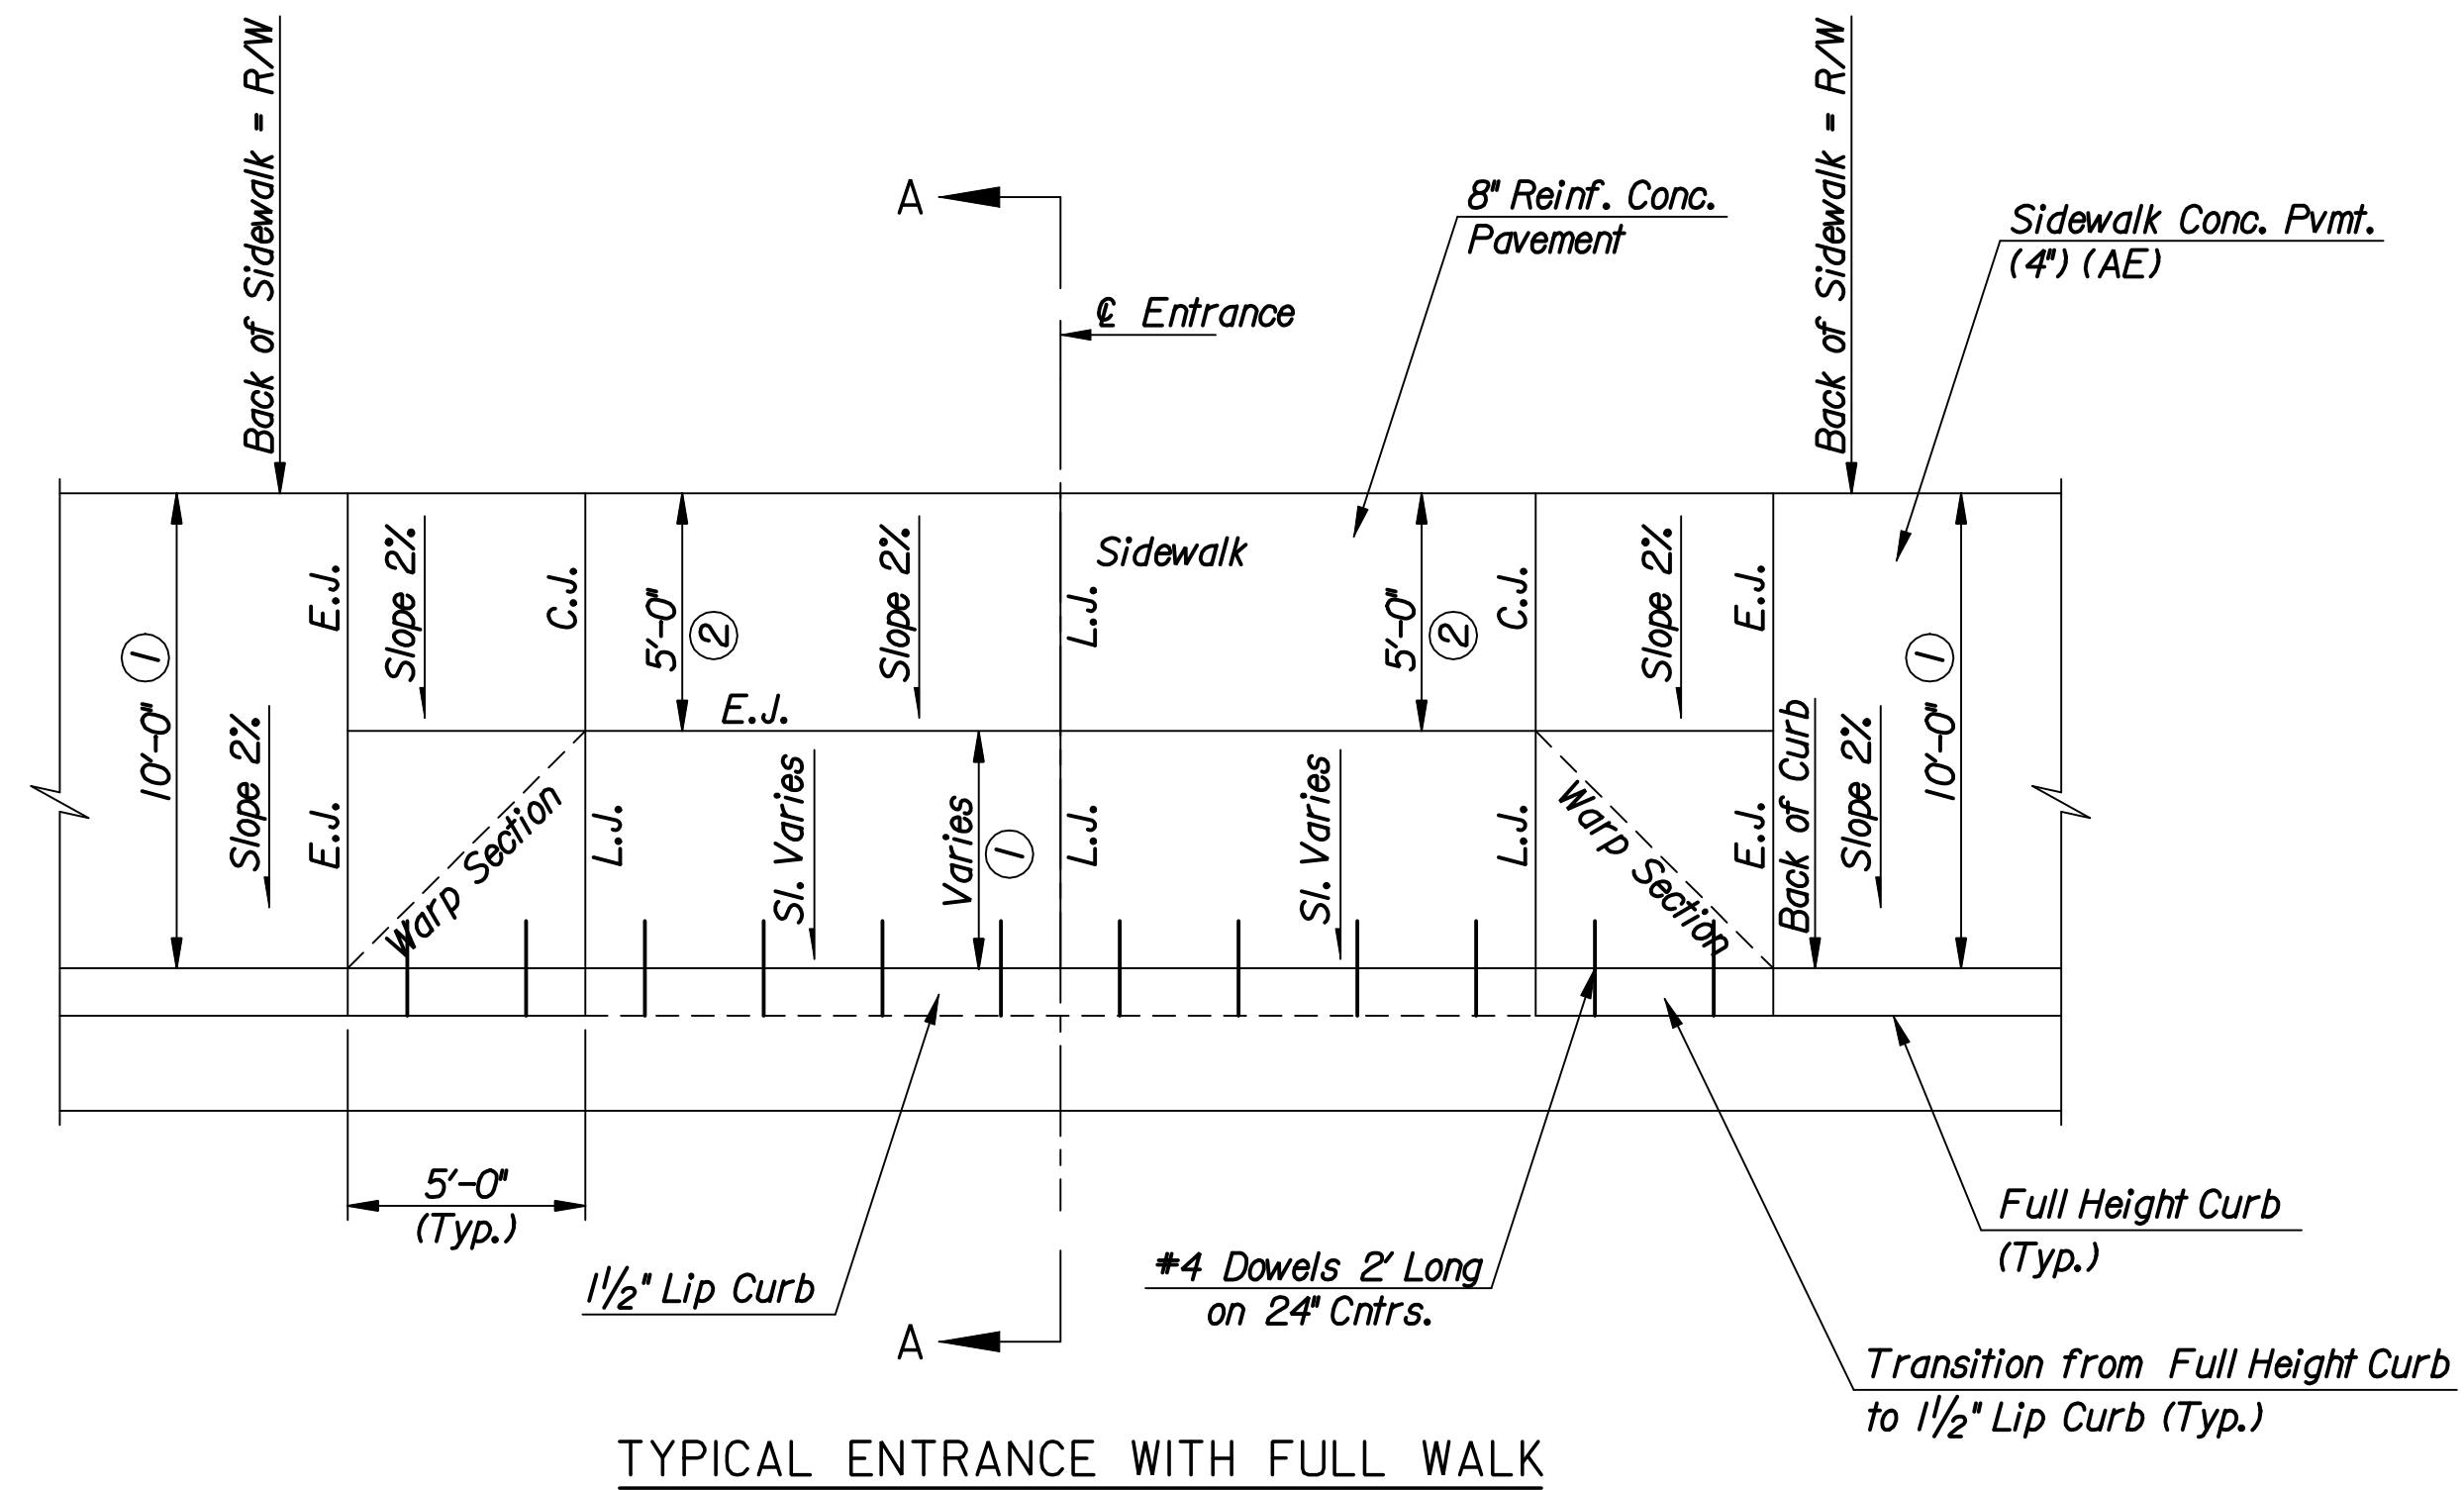
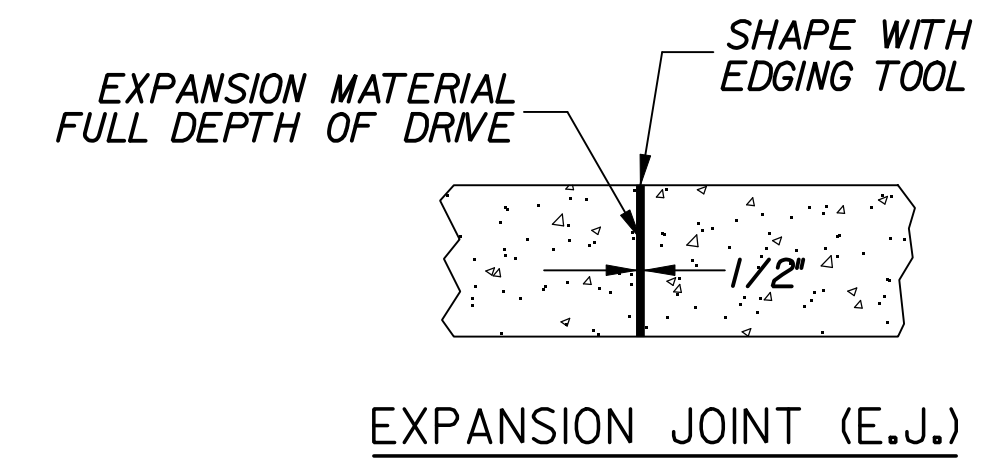
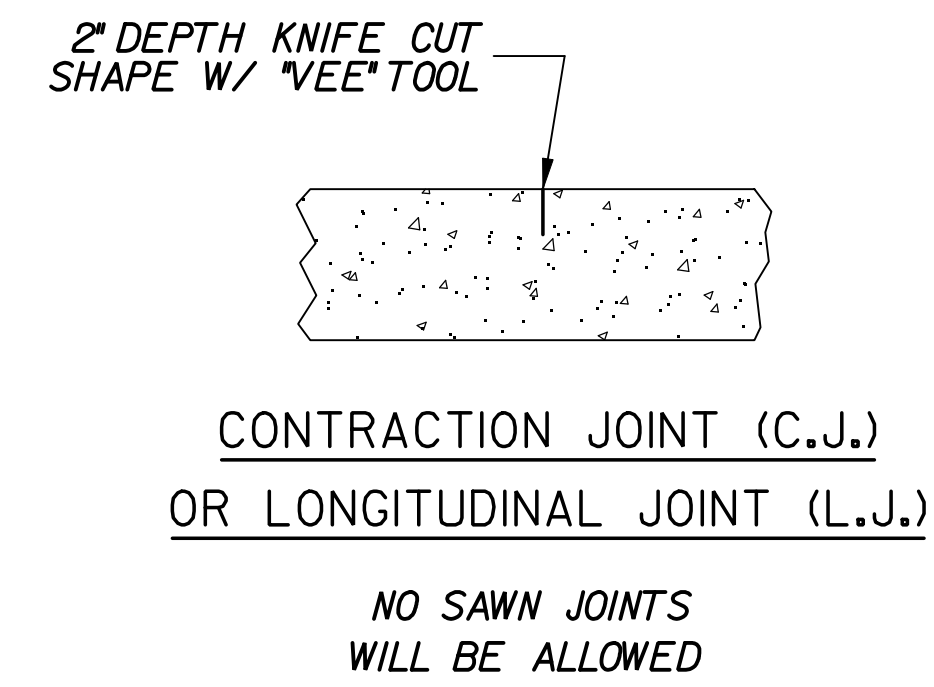


DSNR: MJW OPER: DRP SCALE: I:/2006/06237/DETAILS/06237-000-ENTRANCE.DGN LAST REV: 8-10-2006 BY: DRP

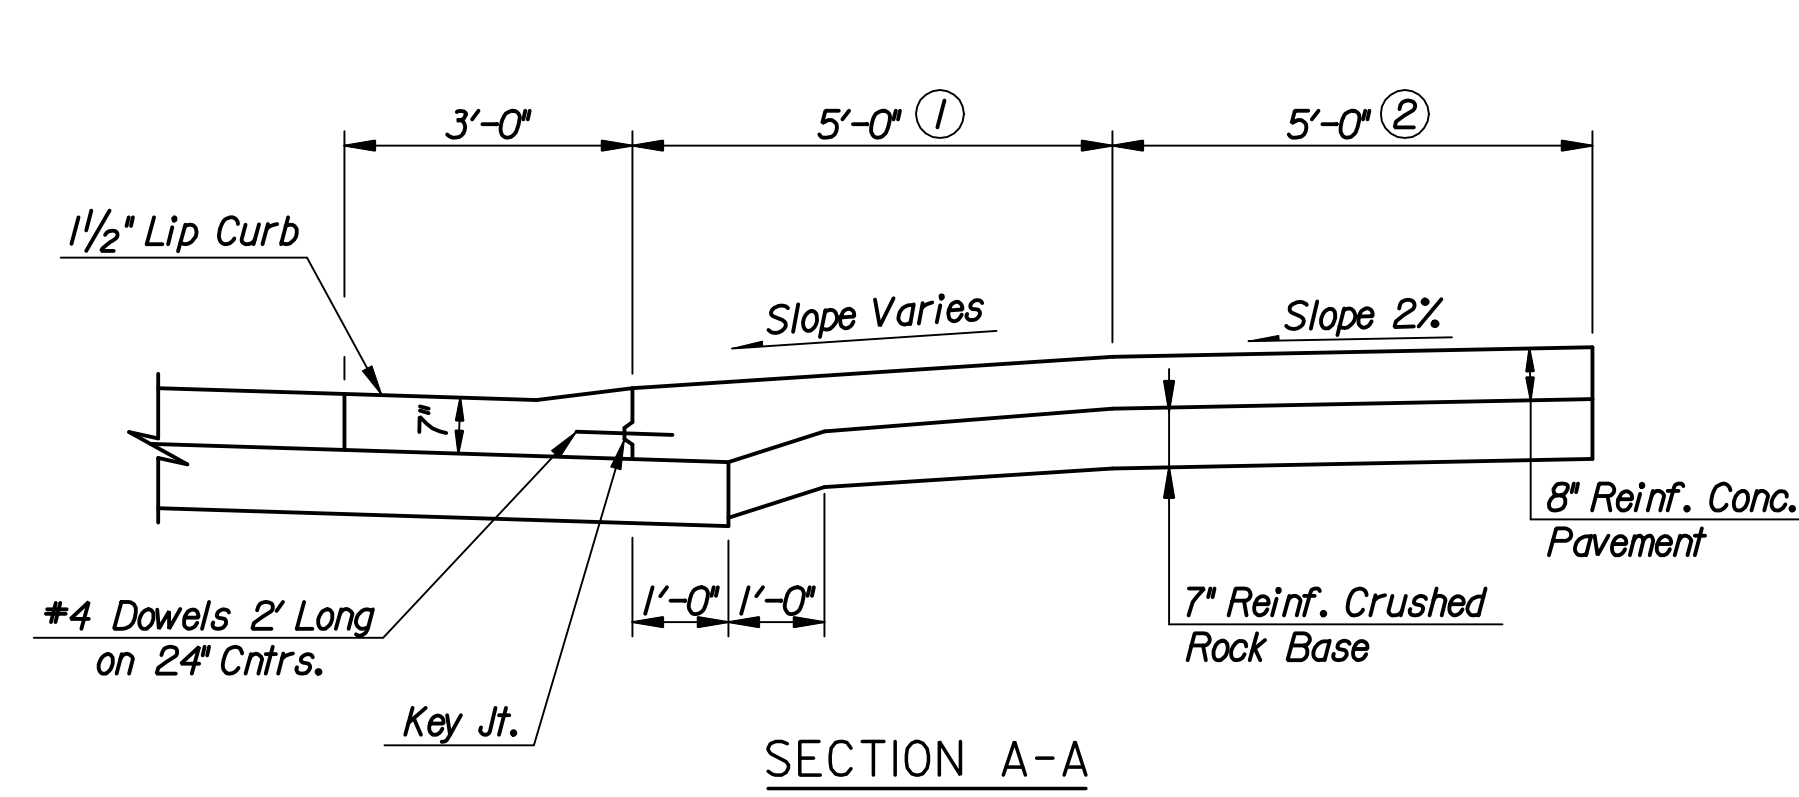

- ① See Plan Sheets for Variations
- ② 3'-0" if Sidewalk Width = 7'-0"
3'-0" if Sidewalk Width = 8'-0"
5'-0" if Sidewalk Width = 10'-0" or greater

No.	Revision	By	Date
WATERMAN STREET			
ENTRANCE DETAIL			
JAMES L. ARMOUR, P.E. - CITY ENGINEER CITY OF WICHITA PROJECT NO. 468-84167			
Professional Engineering Consultants, P.A. 303 S. TOPEKA • WICHITA, KANSAS 67202 316-262-2691 • FAX 316-262-3003			
Designed by	MJW	Job No.	06237
Drawn by	DRP	Date	Feb., 2007
			Sht. R29 of R111