




DSNR: MJW OPER: DRP SCALE: I:/2006/06237/DETAILS/06237-000-WCRAMP.DGN LAST REV: 2-24-2007 BY: DRP

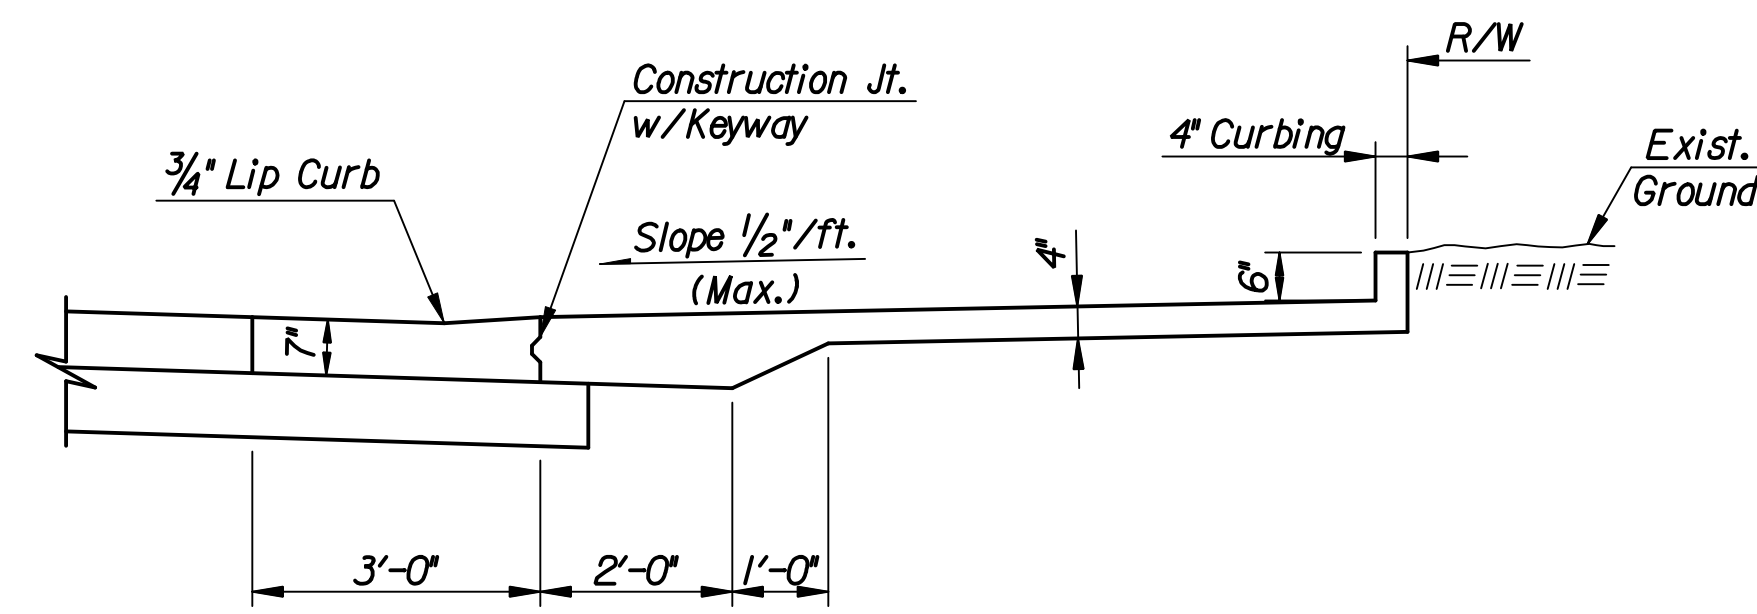


SECTION A-A

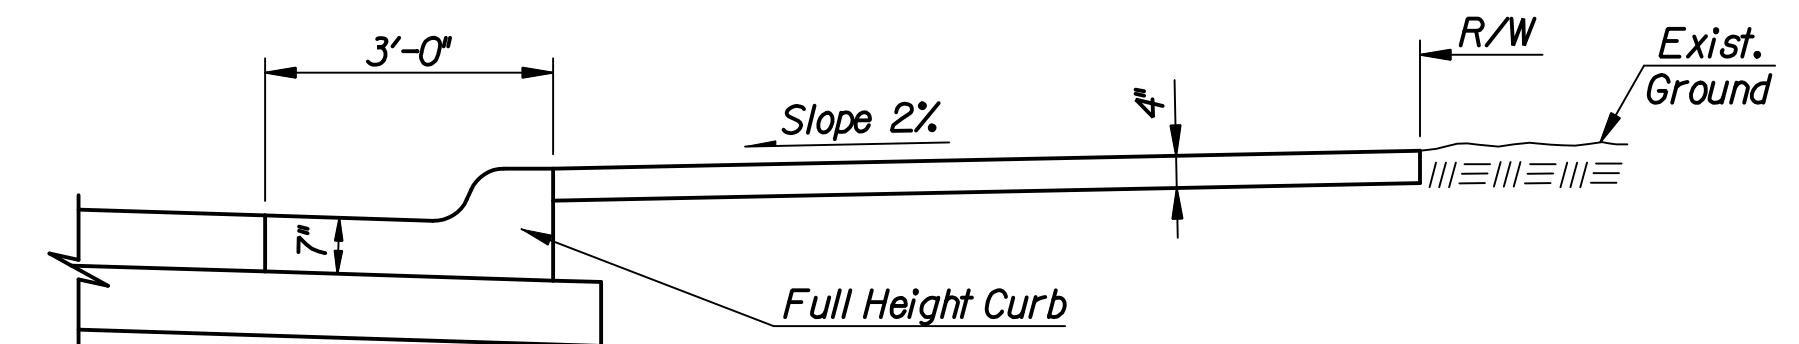


SECTION B-B

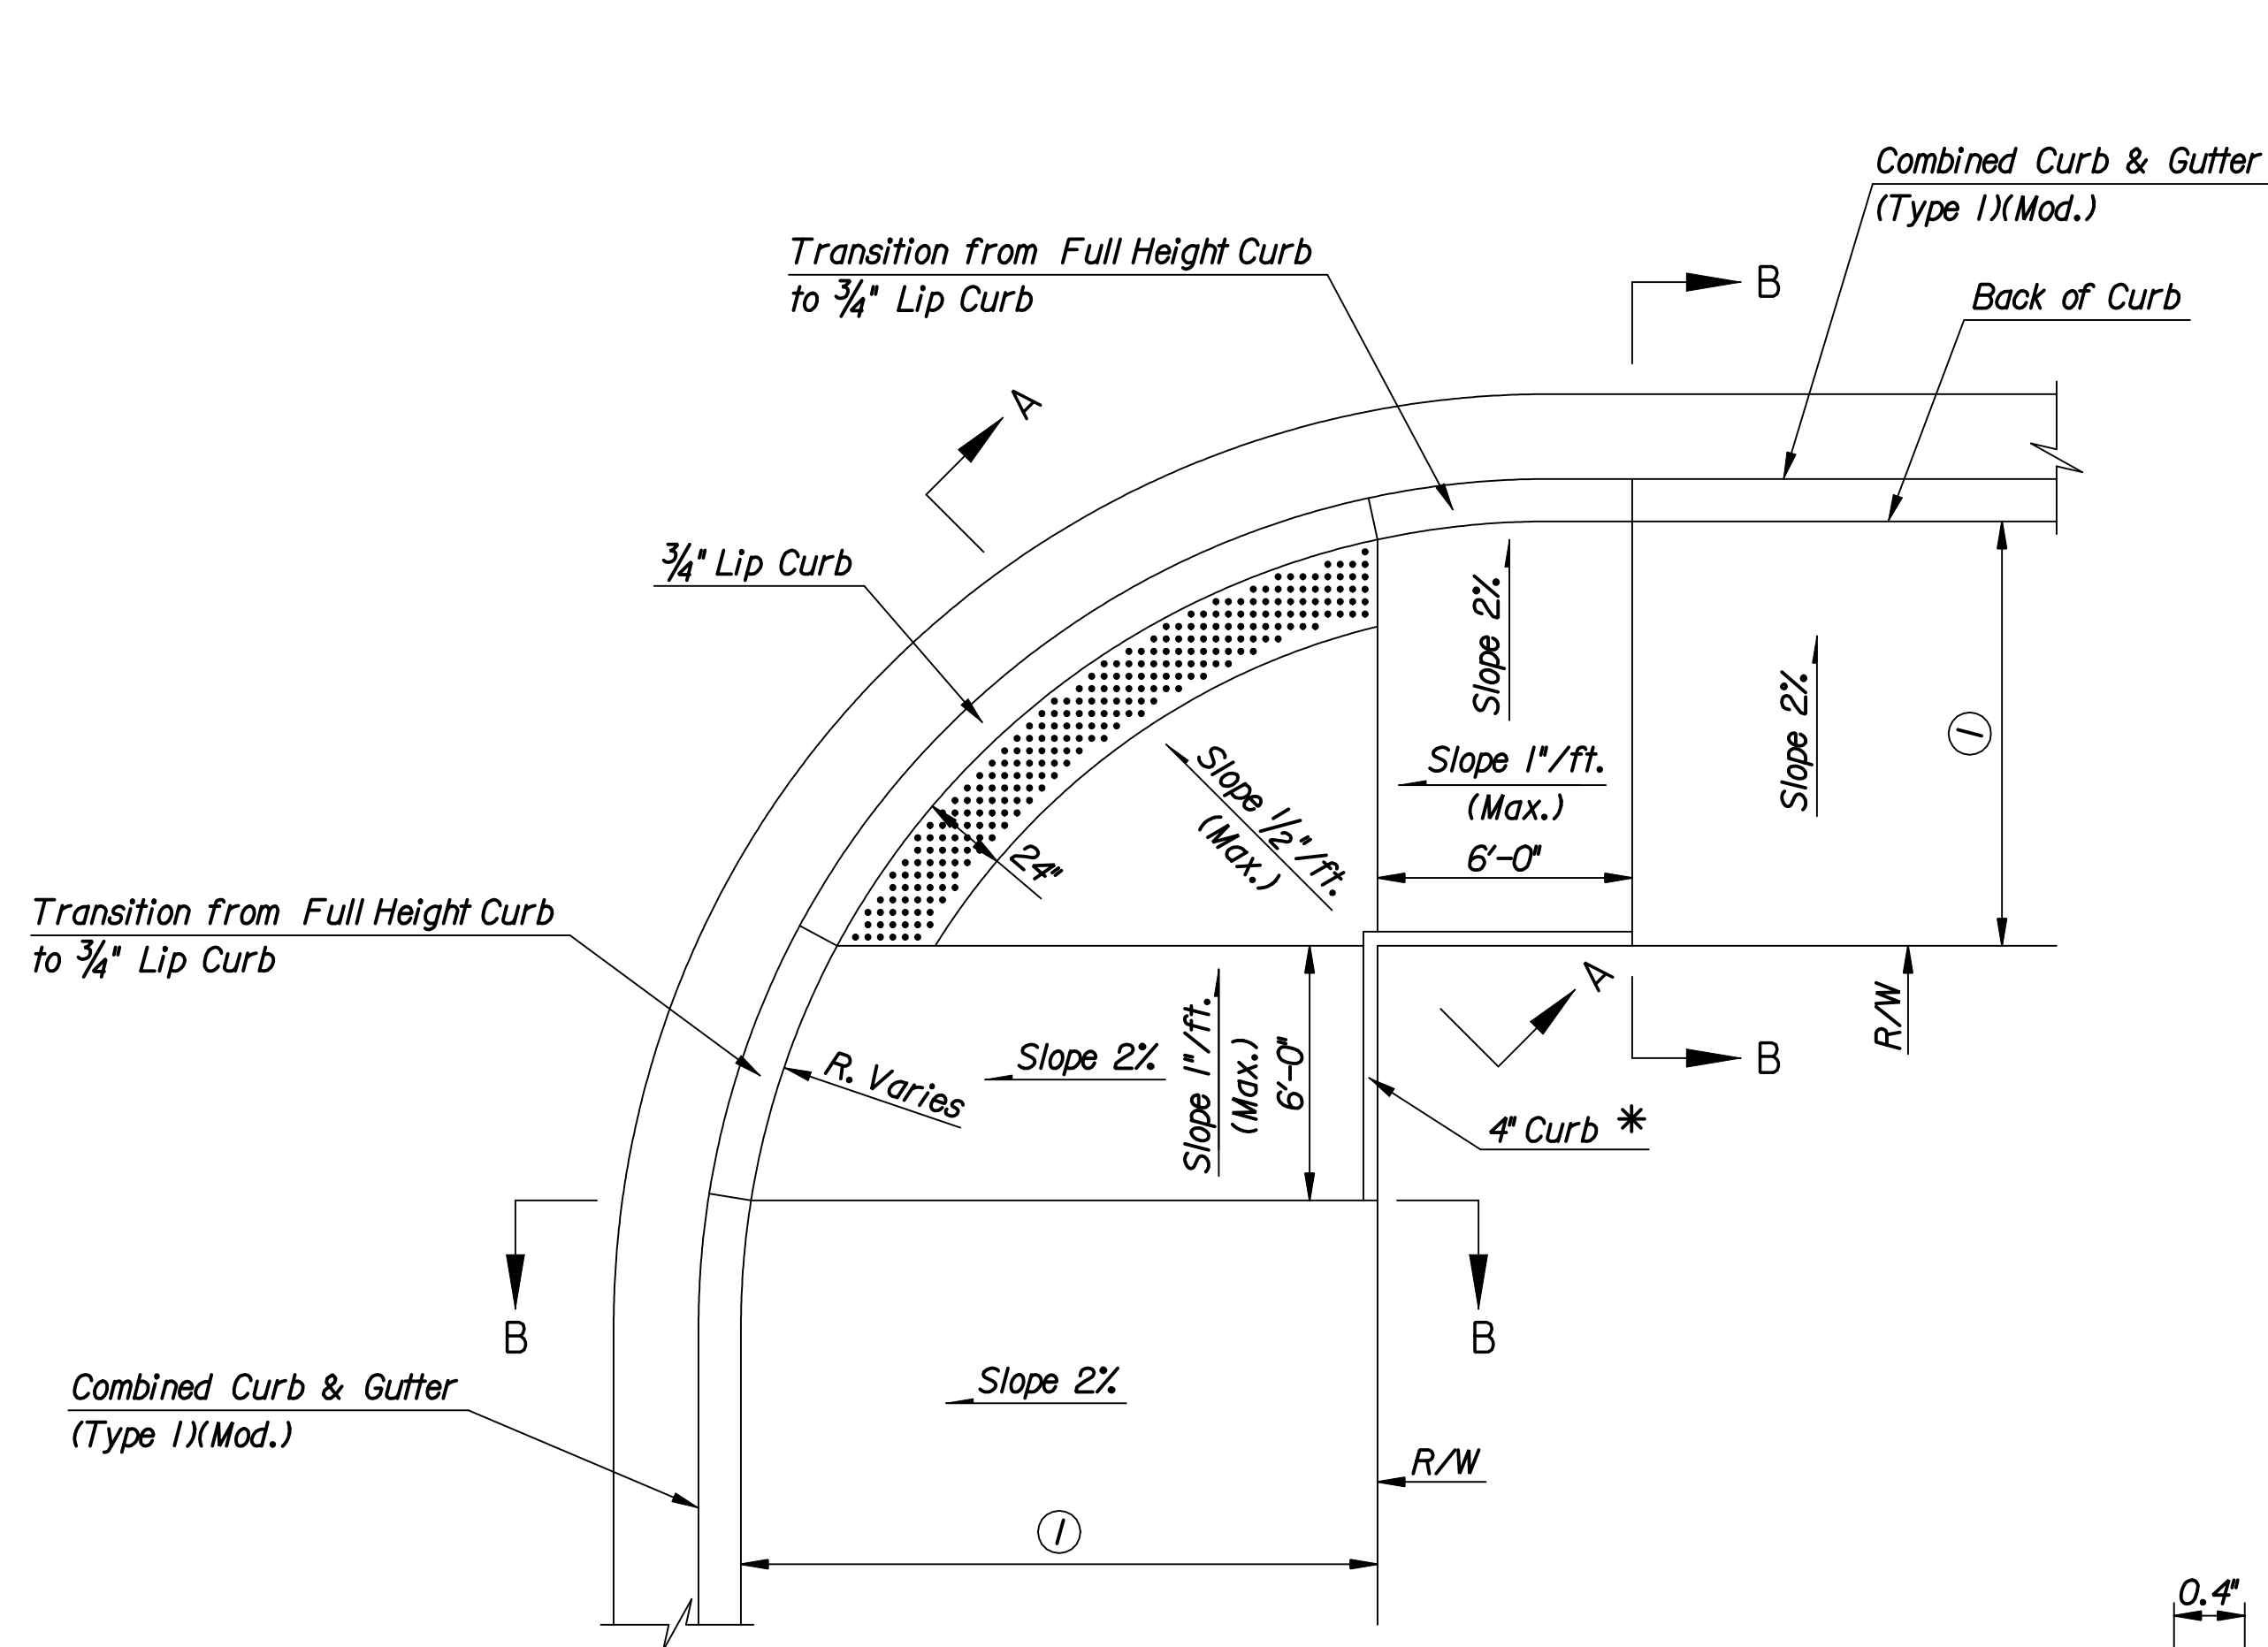

TYPICAL WHEELCHAIR RAMP
Main, Topeka, Emporia, St. Francis (SW Corner)

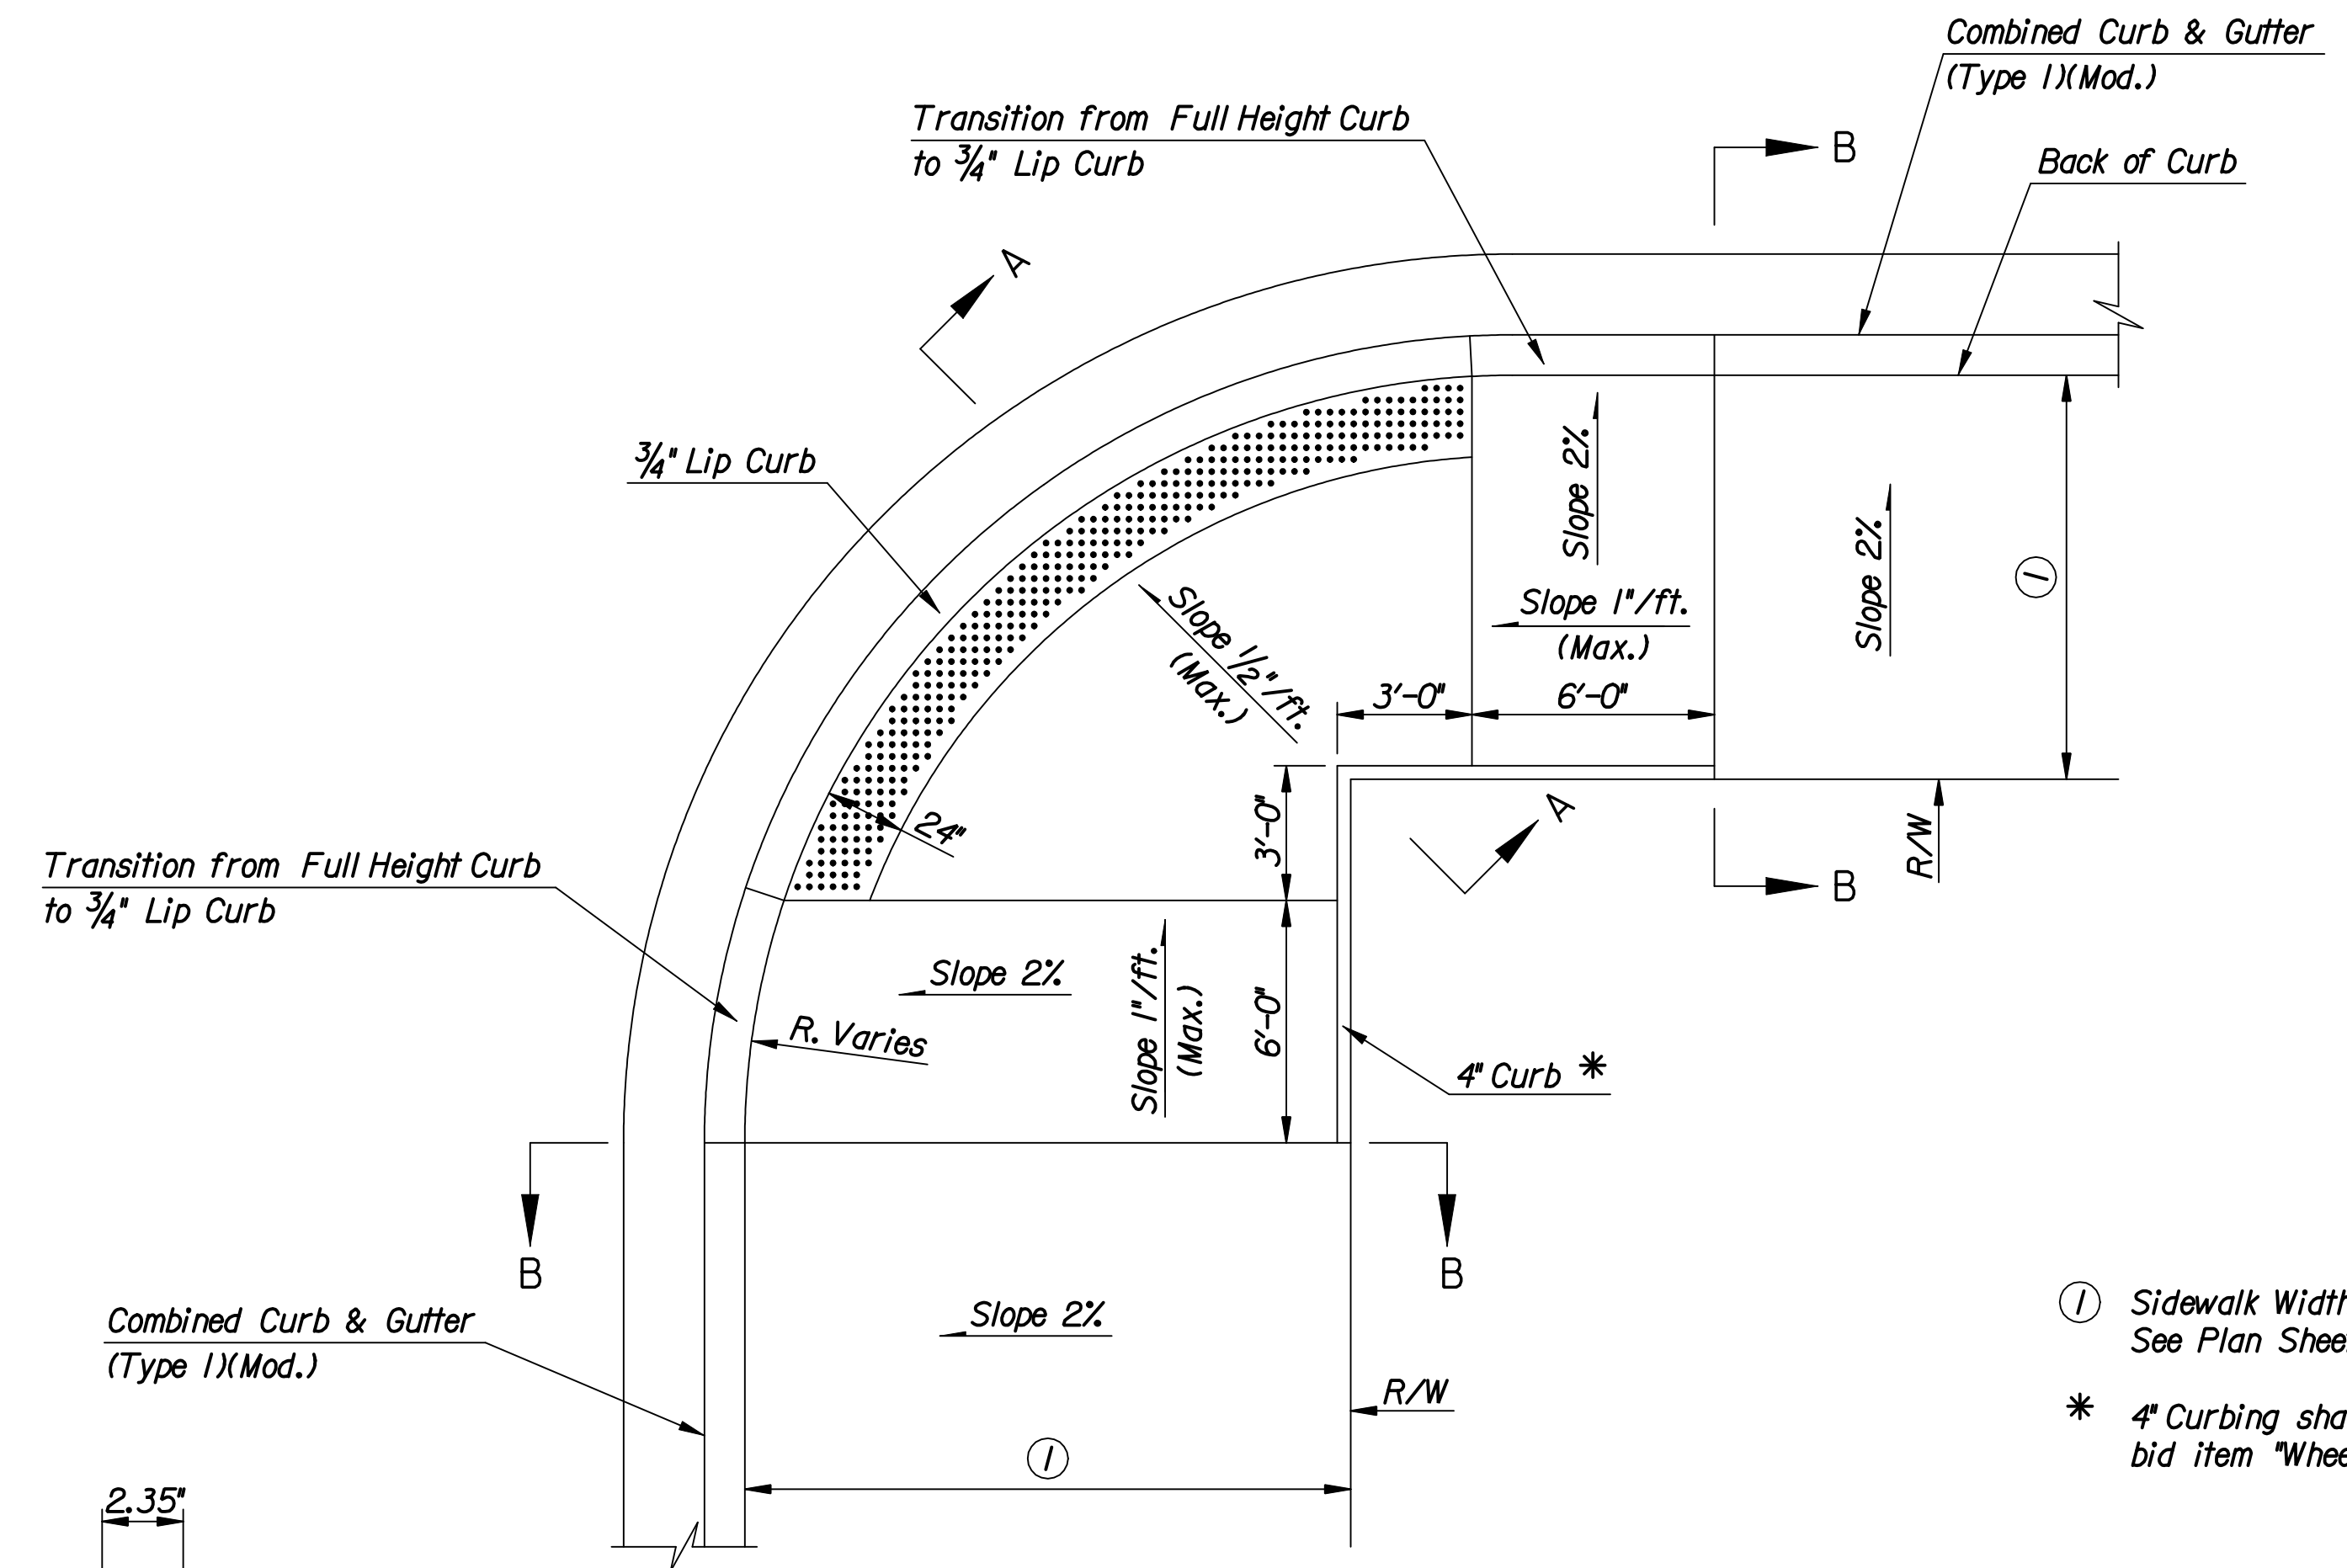

TYPICAL WHEELCHAIR RAMP
Market and Broadway

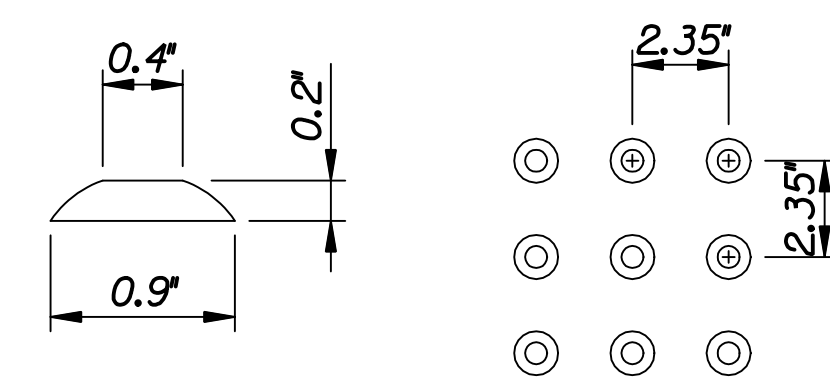

DOME DETAIL

- ① Sidewalk Width Varies.
See Plan Sheets For Variations.
- * 4" Curbing shall be Subsidiary to the bid item "Wheelchair Ramp".

See Sh. No. R33, R35 for Additional Notes & Details.

No.	Revision	By	Date
WATERMAN STREET			
WHEELCHAIR RAMP DETAILS			
JAMES L. ARMOUR, P.E.—CITY ENGINEER CITY OF WICHITA PROJECT NO. 468-84167			
Professional Engineering Consultants, P.A. 303 S. TOPEKA • WICHITA, KANSAS 67202 316-262-2691 • FAX 316-262-3003			
Designed by	MJW	Job No.	06237
Drawn by	DRP	Date	Feb., 2007
			Sht. R34 of R111