


29th STREET NORTH TYPICAL SECTION

Sta. 2+554.132 to Sta. 2+581.137

TYLER ROAD TYPICAL SECTION

Sta. 3+947.370 to Sta. 3+974.424



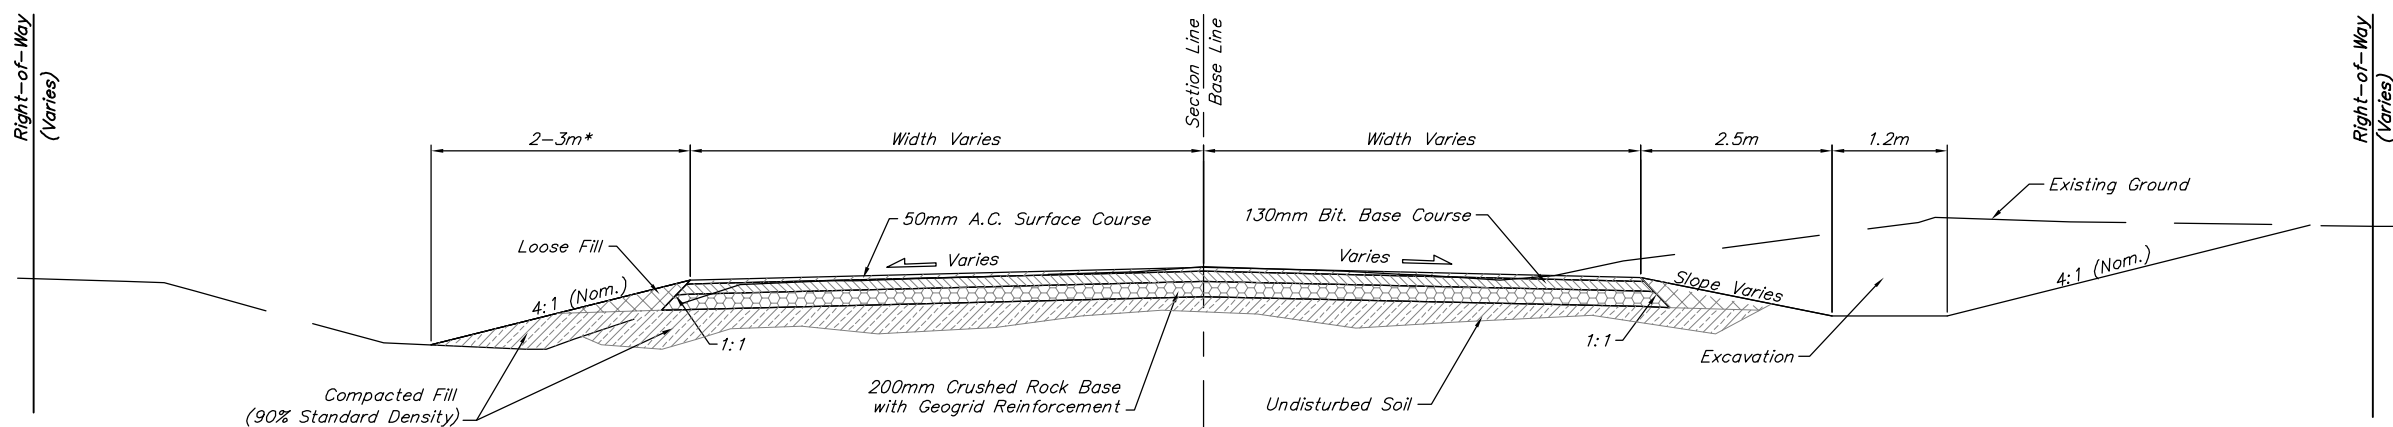


29th STREET NORTH TYPICAL SECTION

Sta. 2+700.000 to Sta. 2+780.000

TYLER ROAD TYPICAL SECTION

Sta. 4+154.788 to Sta. 4+170.000

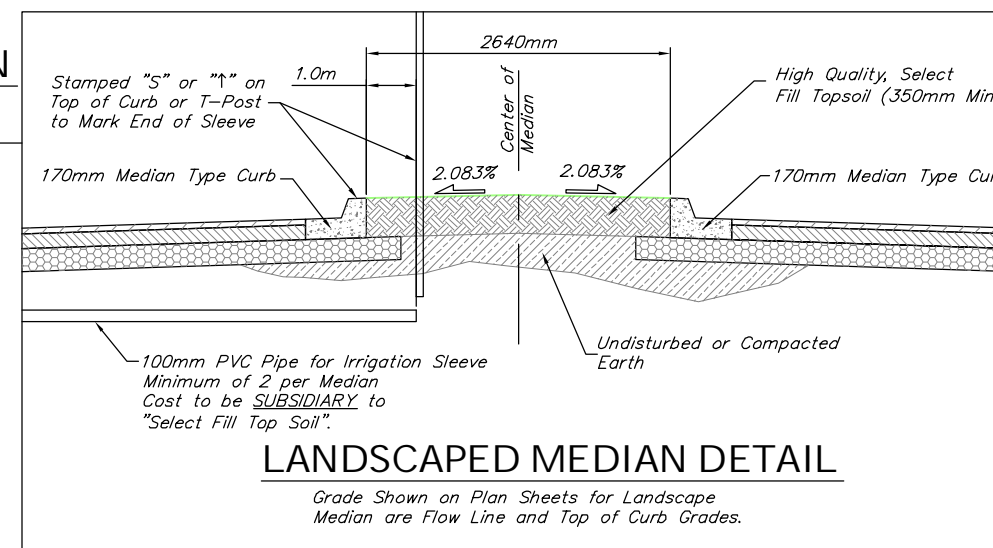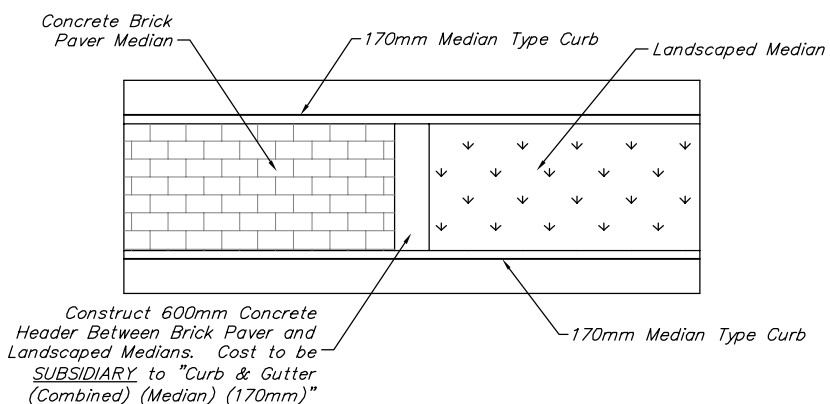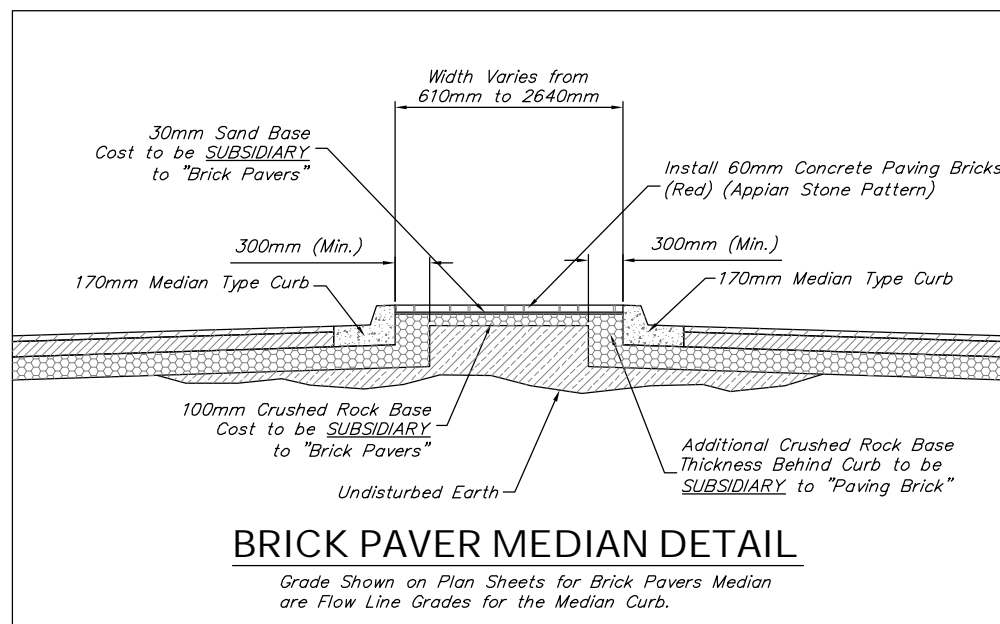

PROJECT NUMBER 472-83505		SHEET NAME TypSec3		ENGINEERING DIRECTORY F:\29th North\Details	
DESIGN TPV	DRAWN TPV	APPROVED JFB	DATE Oct. 2004	SCALE None	BAUGHMAN NO 02-02-E232

CAPITAL IMPROVEMENT PROJECT
TYPICAL SECTIONS

BAUGHMAN COMPANY, P.A.
ENGINEERING, SURVEYING, & PLANNING
316-262-7271 • 315 ELLIS • WICHITA, KANSAS 67211

