


Remove & Replace Ex. Curb Back to the Nearest Joint for Transition from Ex. 6 5/8" Curb to 6" Monolithic Curb.

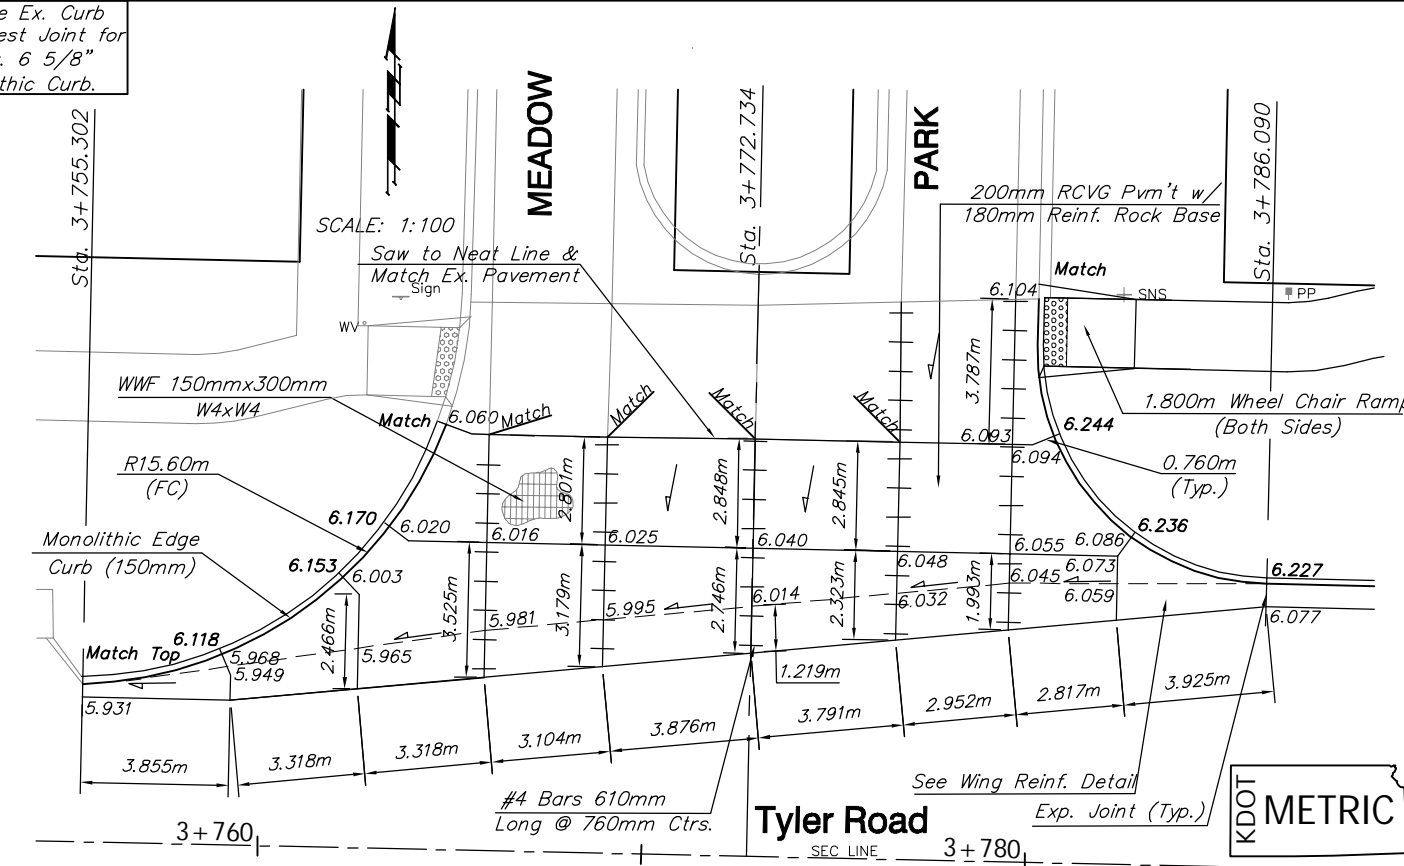

PROJECT NUMBER 472-83863		SHEET NAME VG Detail 01		ENGINEERING DIRECTORY F:\29th North\Details	
DESIGN TPV	DRAWN TPV	APPROVED JFB	DATE Oct. 2004	SCALE Noted	BAUGHMAN NO. 02-02-E232

CAPITAL IMPROVEMENT PROJECT
VALLEY GUTTER DETAILS

BAUGHMAN COMPANY, P.A.
ENGINEERING, SURVEYING, & PLANNING
316-262-7271 • 315 ELLIS • WICHITA, KANSAS 67211