



BENCHMARK:
 BM #9 - "□" on the Top of Curb at the South End of the Curb Return at the Southeast Corner of Tyler Road and 29th Street North.
 Sta. 2+612.58, 13.78m Rt.
 Elev. 415.765 SI Units (1364.06 MSL)

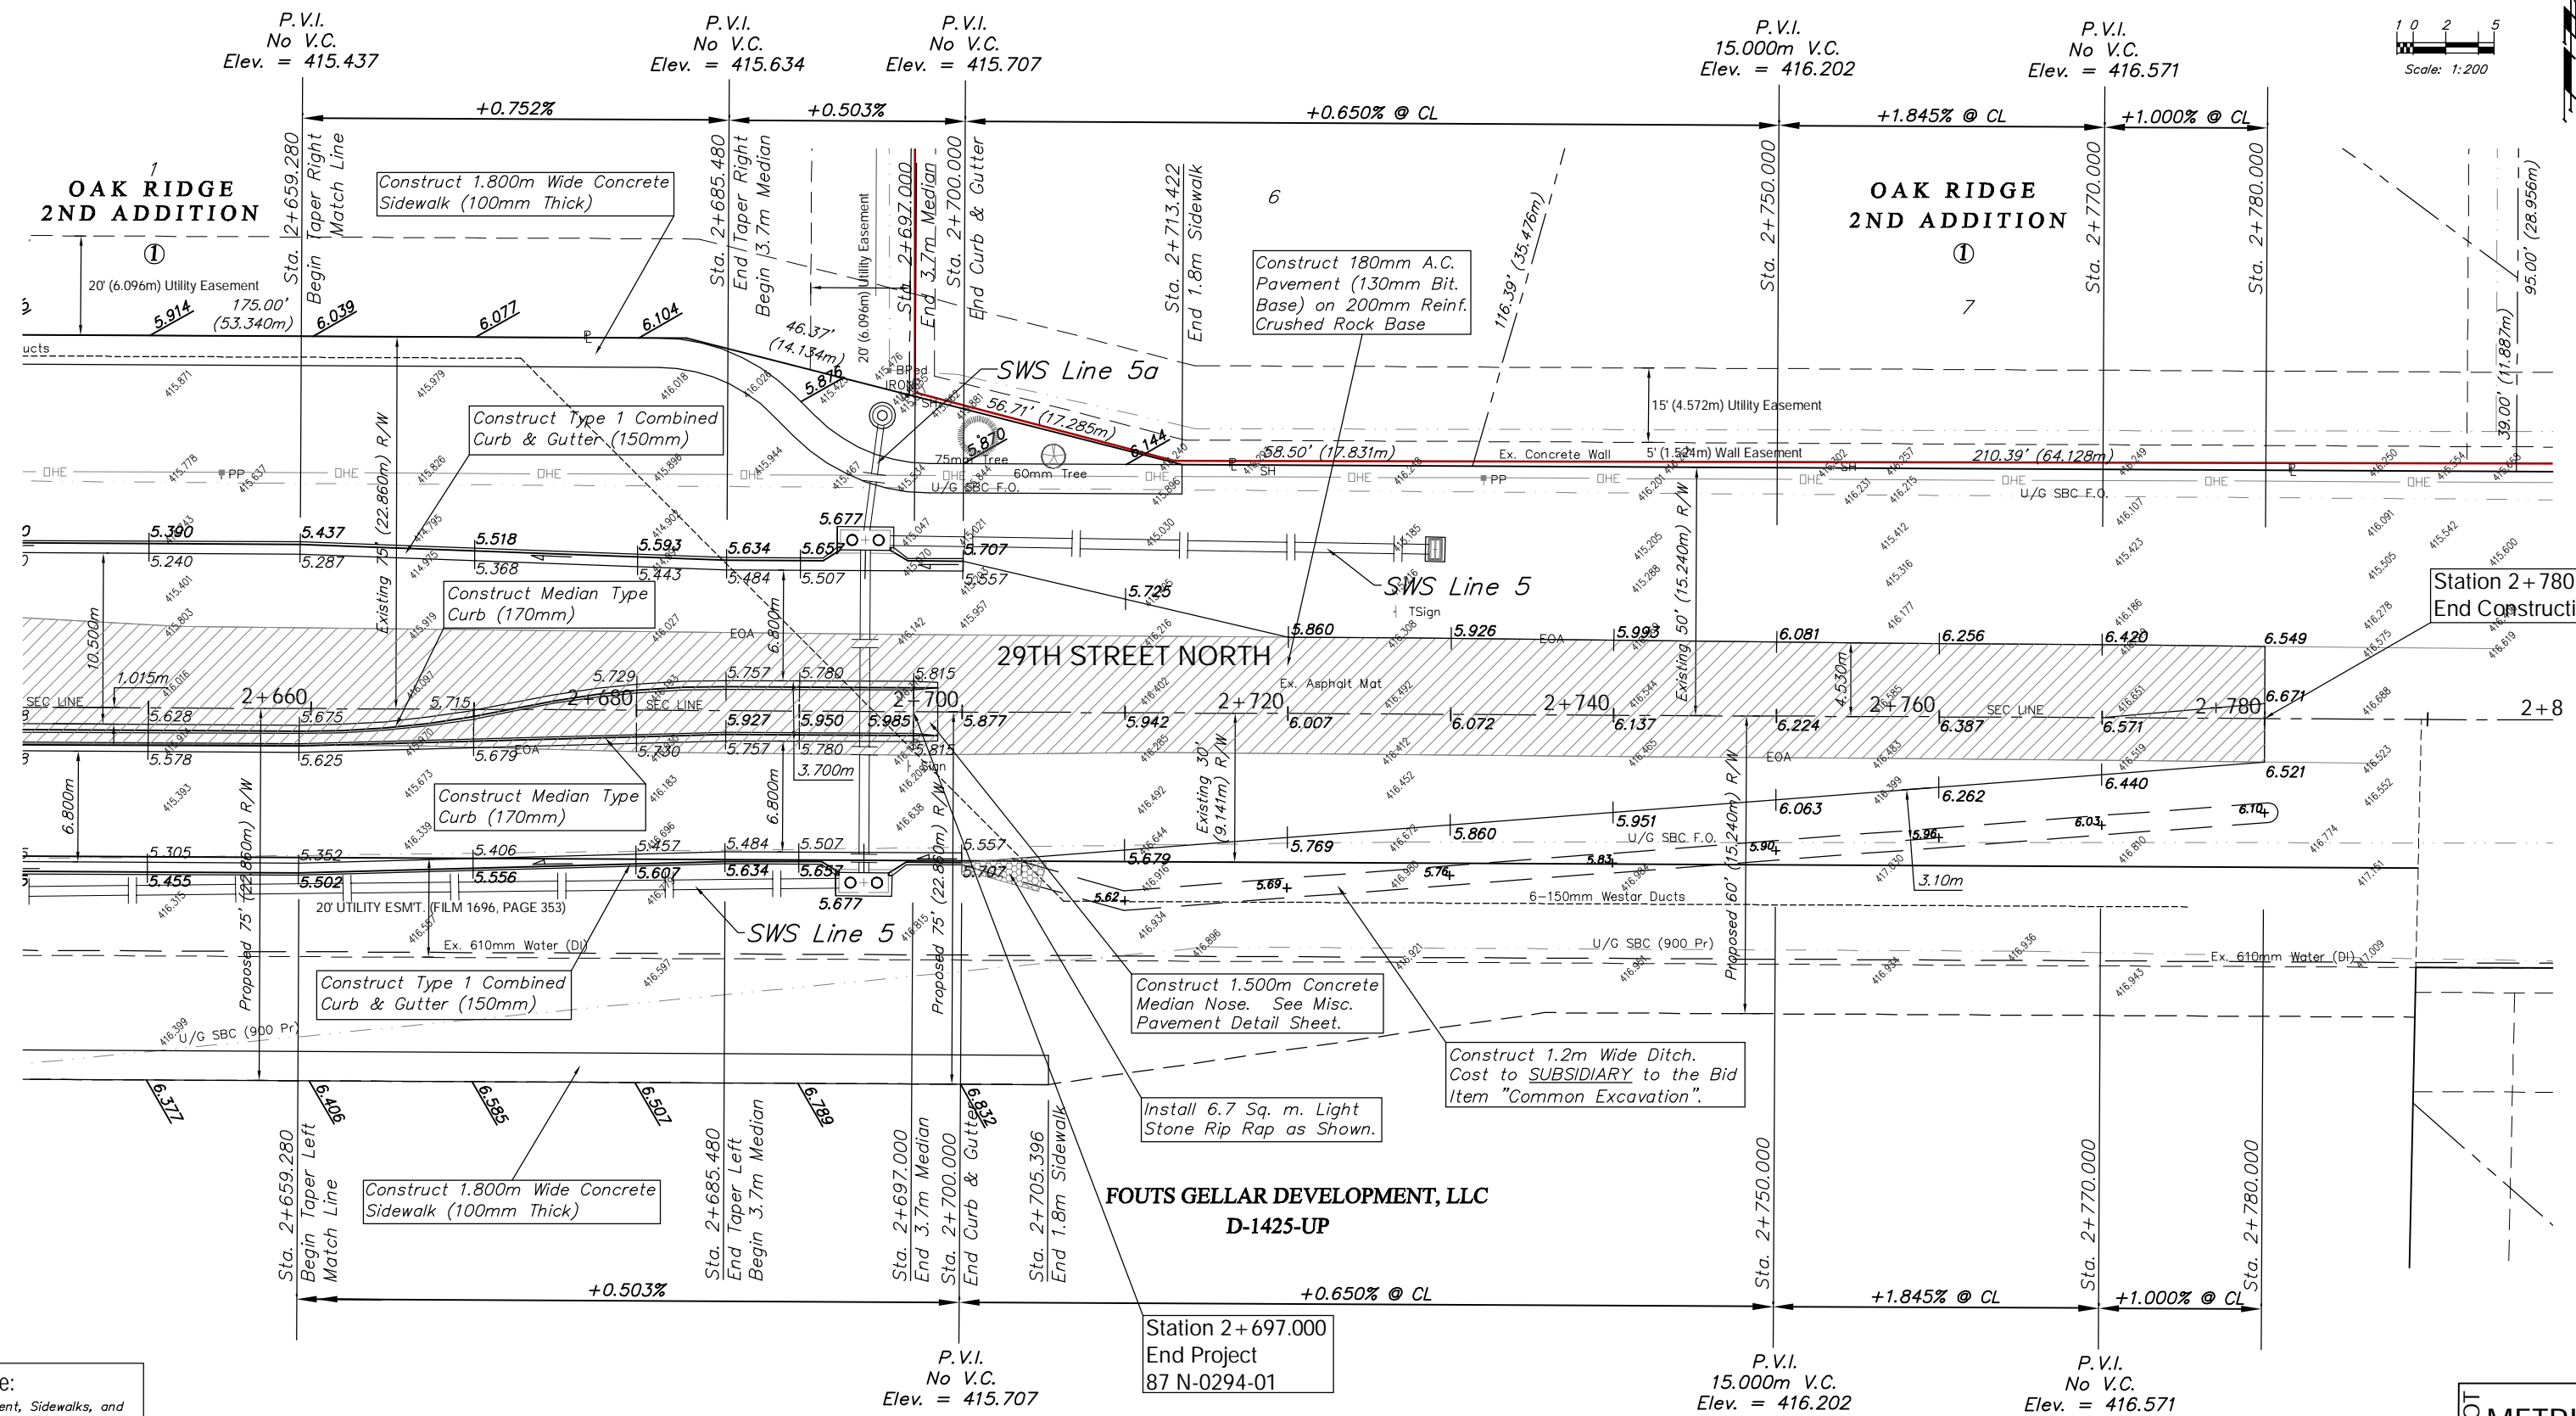

Note:
 Pavement, Sidewalks, and Etc. To Be Removed Are Indicated By:

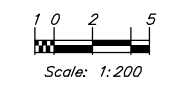

PROJECT NUMBER 472-83863		SHEET NAME Pav13		ENGINEERING DIRECTORY F:\29th North\Earth\dwg	
DESIGN TPV	DRAWN TPV	APPROVED JFB	DATE Oct. 2004	SCALE Noted	BAUGHMAN NO 02-02-E232
CAPITAL IMPROVEMENT PROJECT 29TH STREET NORTH PAVING Sta. 2+659.280 to Sta. 2+780.398					