



FHWA REGION NO.	STATE	PROJECT NO.	FISCAL YEAR	SHEET NO.	TOTAL SHEETS
7	KANSAS	87 N-0294-01	2004	69	129

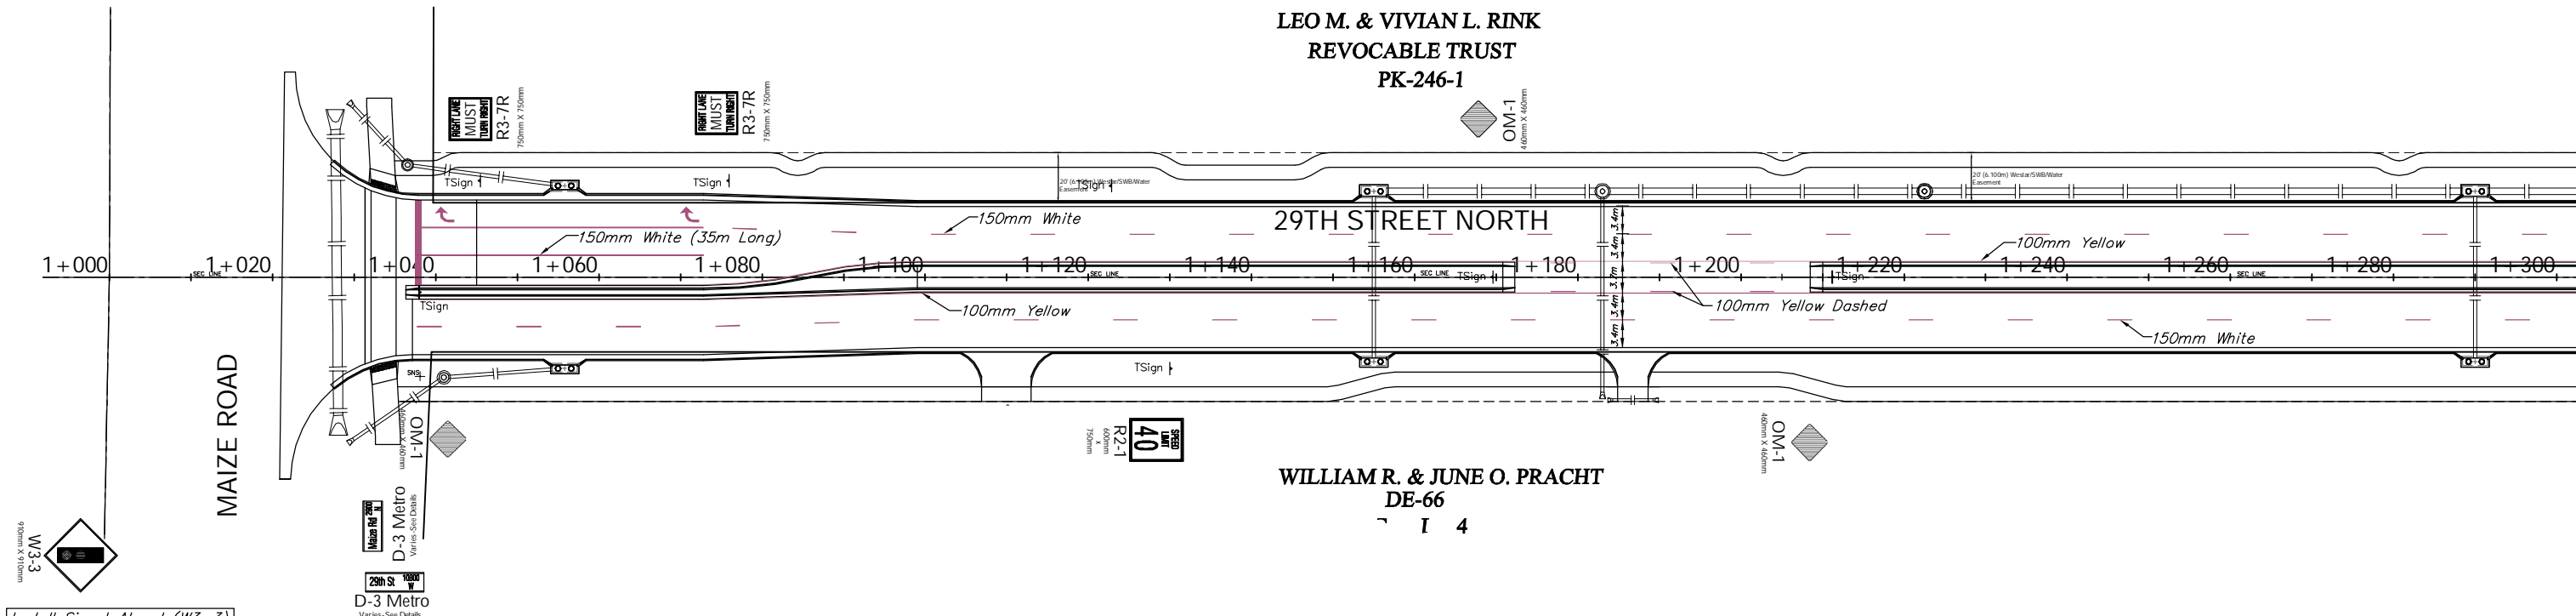

Install Signal Ahead (W3-3)
Sign 140m North of the
Intersection.



Install Signal Ahead (W3-3)
Sign 75m East of the
Intersection.

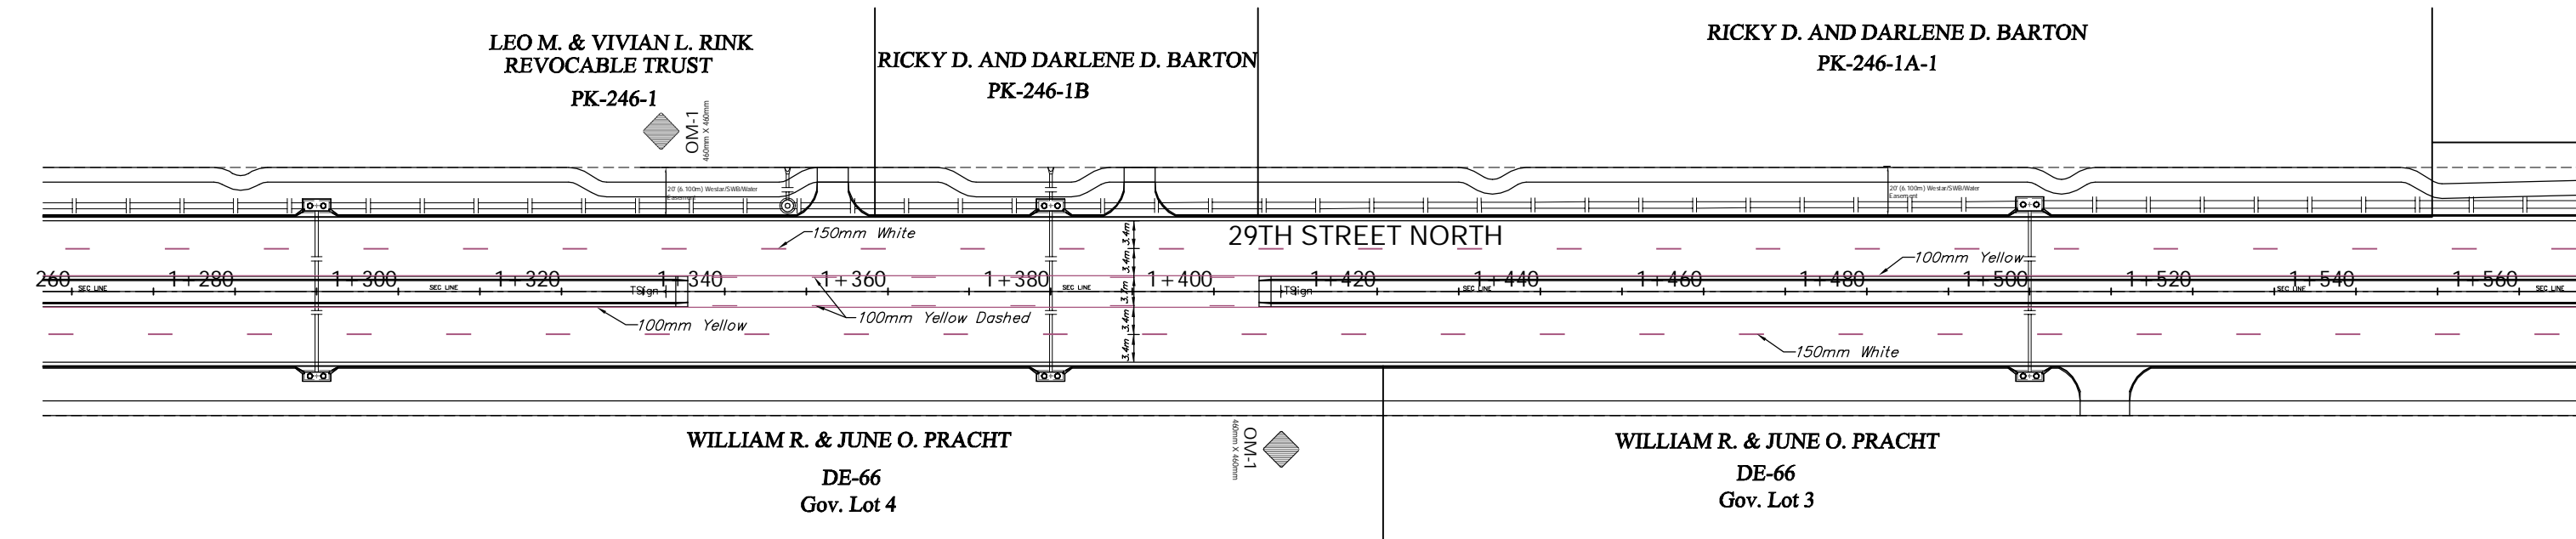

PROJECT NUMBER 472-83863		SHEET NAME Mark01		ENGINEERING DIRECTORY F:\29th North\Traffic	
DESIGN TPV	DRAWN TPV/Azler	APPROVED JFB	DATE Oct. 2004	SCALE Noted	BAUGHMAN NO 02-02-E232

CAPITAL IMPROVEMENT PROJECT
29TH STREET NORTH
MARKING & SIGNING PLAN

BAUGHMAN COMPANY, P.A.
ENGINEERING, SURVEYING, & PLANNING
316-262-7271 • 315 ELLIS • WICHITA, KANSAS 67211

SHEET
69
OF
129