


FHWA REGION NO.	STATE	PROJECT NO.	FISCAL YEAR	SHEET NO.	TOTAL SHEET
7	KANSAS	87 N-0294-01	2004	95	129

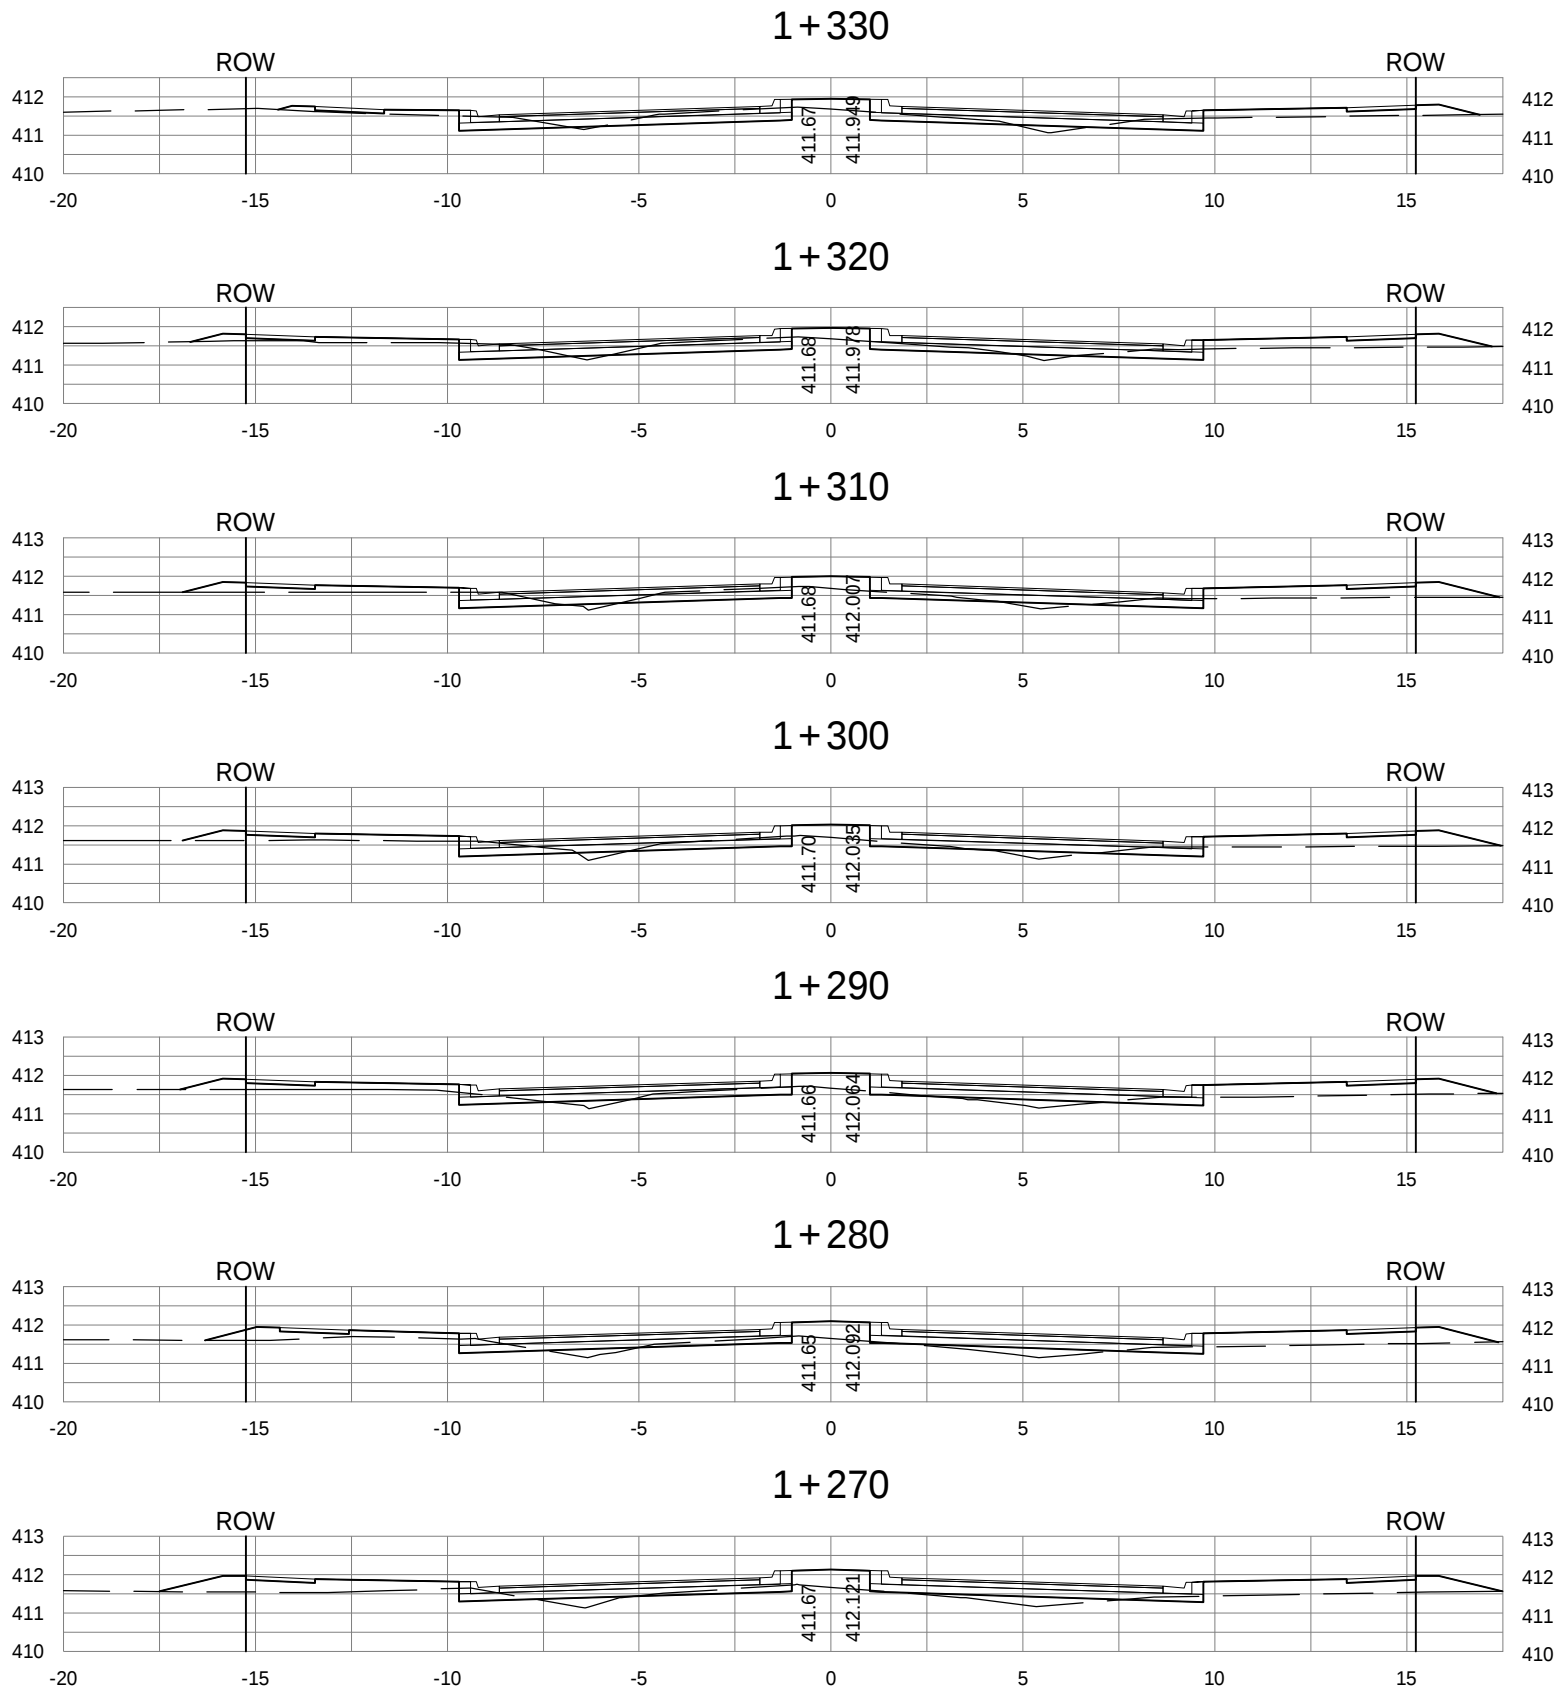

PROJECT NUMBER 472-83863			SHEET NAME XSEC05		ENGINEERING DIRECTORY F:\29th North\Earth\dwg	
DESIGN TPV	DRAWN TPV	APPROVED JFB	DATE Oct. 2004	SCALE 1:100	BAUGHMAN NO 02-02-E232	

CAPITAL IMPROVEMENT PROJECT
29th STREET NORTH CROSS SECTIONS

BAUGHMAN COMPANY, P.A.
ENGINEERING, SURVEYING, & PLANNING
316-262-7271 • 315 ELLIS • WICHITA, KANSAS 67211

SHEET
95
OF
129