



STATE	PROJECT NO.	YEAR	SHEET NO.	TOTAL SHEETS
KANSAS	87 N-0307-01	2006	15	89

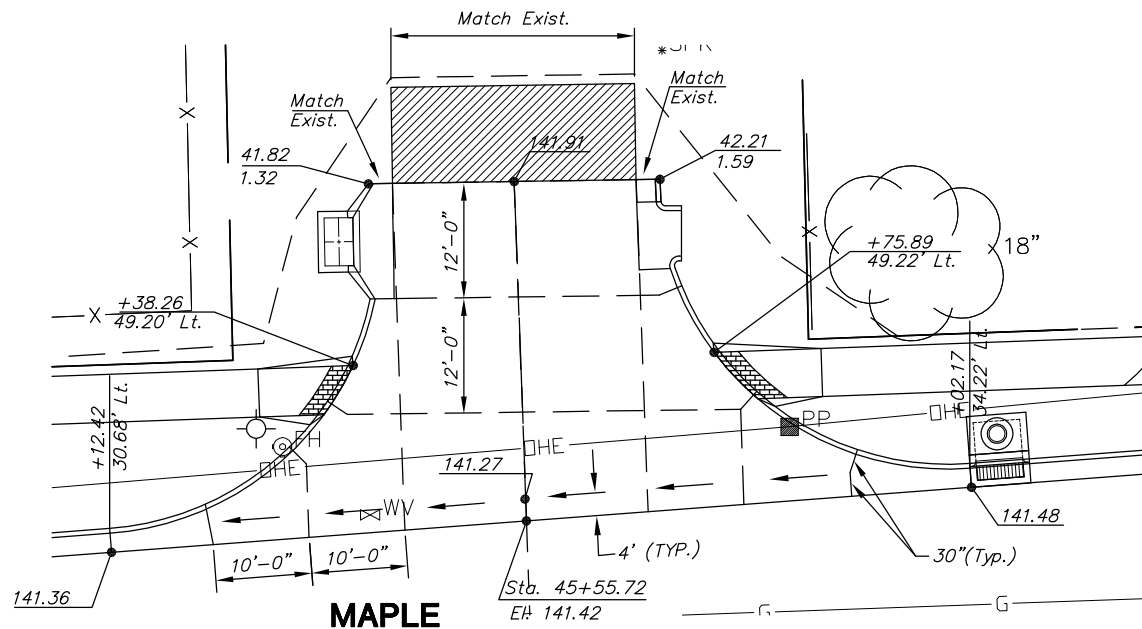


BRUNSWICK, 32.35 LT.

Scale: 1"=10'

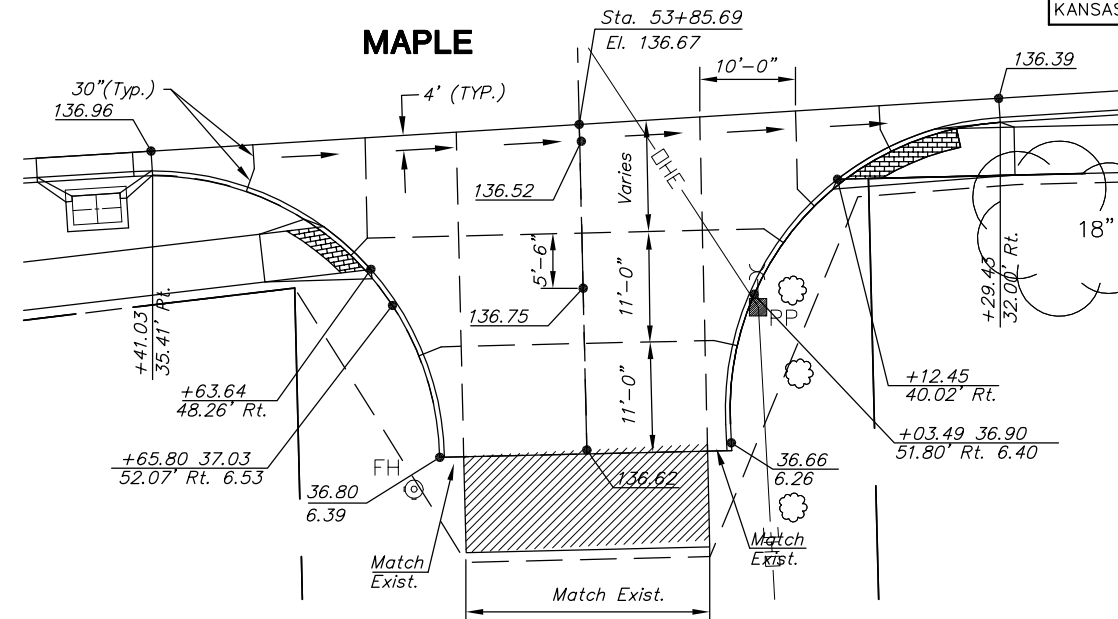


SUMMITLAWN DRIVE, 33.73 RT.

Scale: 1"=10'

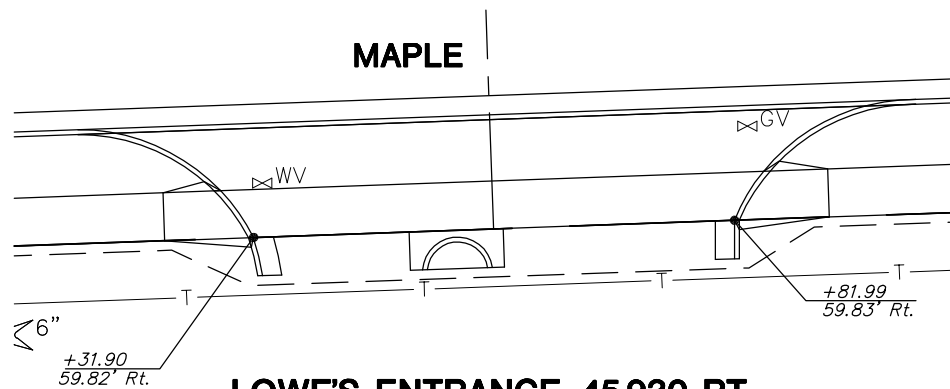


LOWE'S ENTRANCE, 45.930 RT.

Scale: 1"=10'

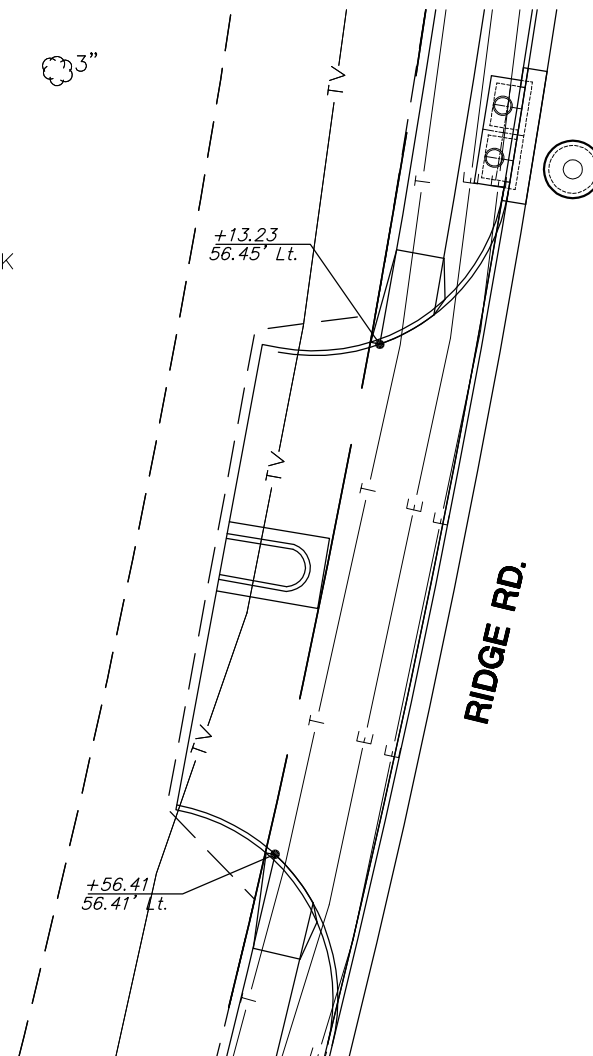

LOWE'S ENTRANCE, 44.00 LT.

Scale: 1"=10'

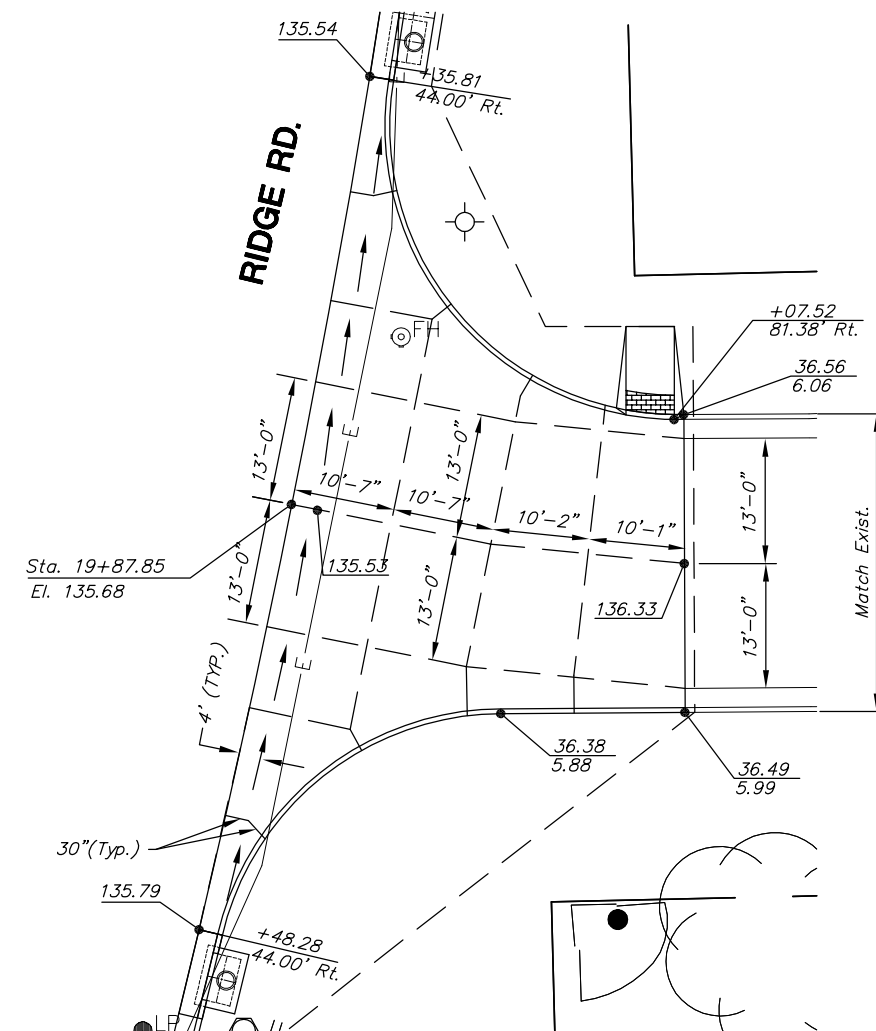

UNIVERSITY, 44.00 RT.

Scale: 1"=10'

NOTE: Contractor shall verify elevations of match points prior to construction.

LEGEND

- Sawed Joint
- - - Valley Gutter Flow Location
- 193.51 Spot Elevation
- 93.55 Back of Curb Elev.
3.05 Flow Line Elev.
- ▨ Asphalt Hook-up

KANSAS DEPARTMENT OF TRANSPORTATION
**MAPLE & RIDGE INTERSECTION
 INTERSECTION DETAILS**

PROJECT NO. 87 N-0307-01 SEDGWICK CO.

M K E C ENGINEERING CONSULTANTS, INC.
 WICHITA, KANSAS

DESIGNED BY: JRA	CHECKED BY: JRA
DRAWN BY: WNJ	DATE: JULY 2004

SHEET 15 OF 89