


STATE	PROJECT NO.	YEAR	SHEET NO.	TOTAL SHEETS
KANSAS	87 N-0307-01	2006	61	89

Scale: 1"=120'

Scale: 1"=120'

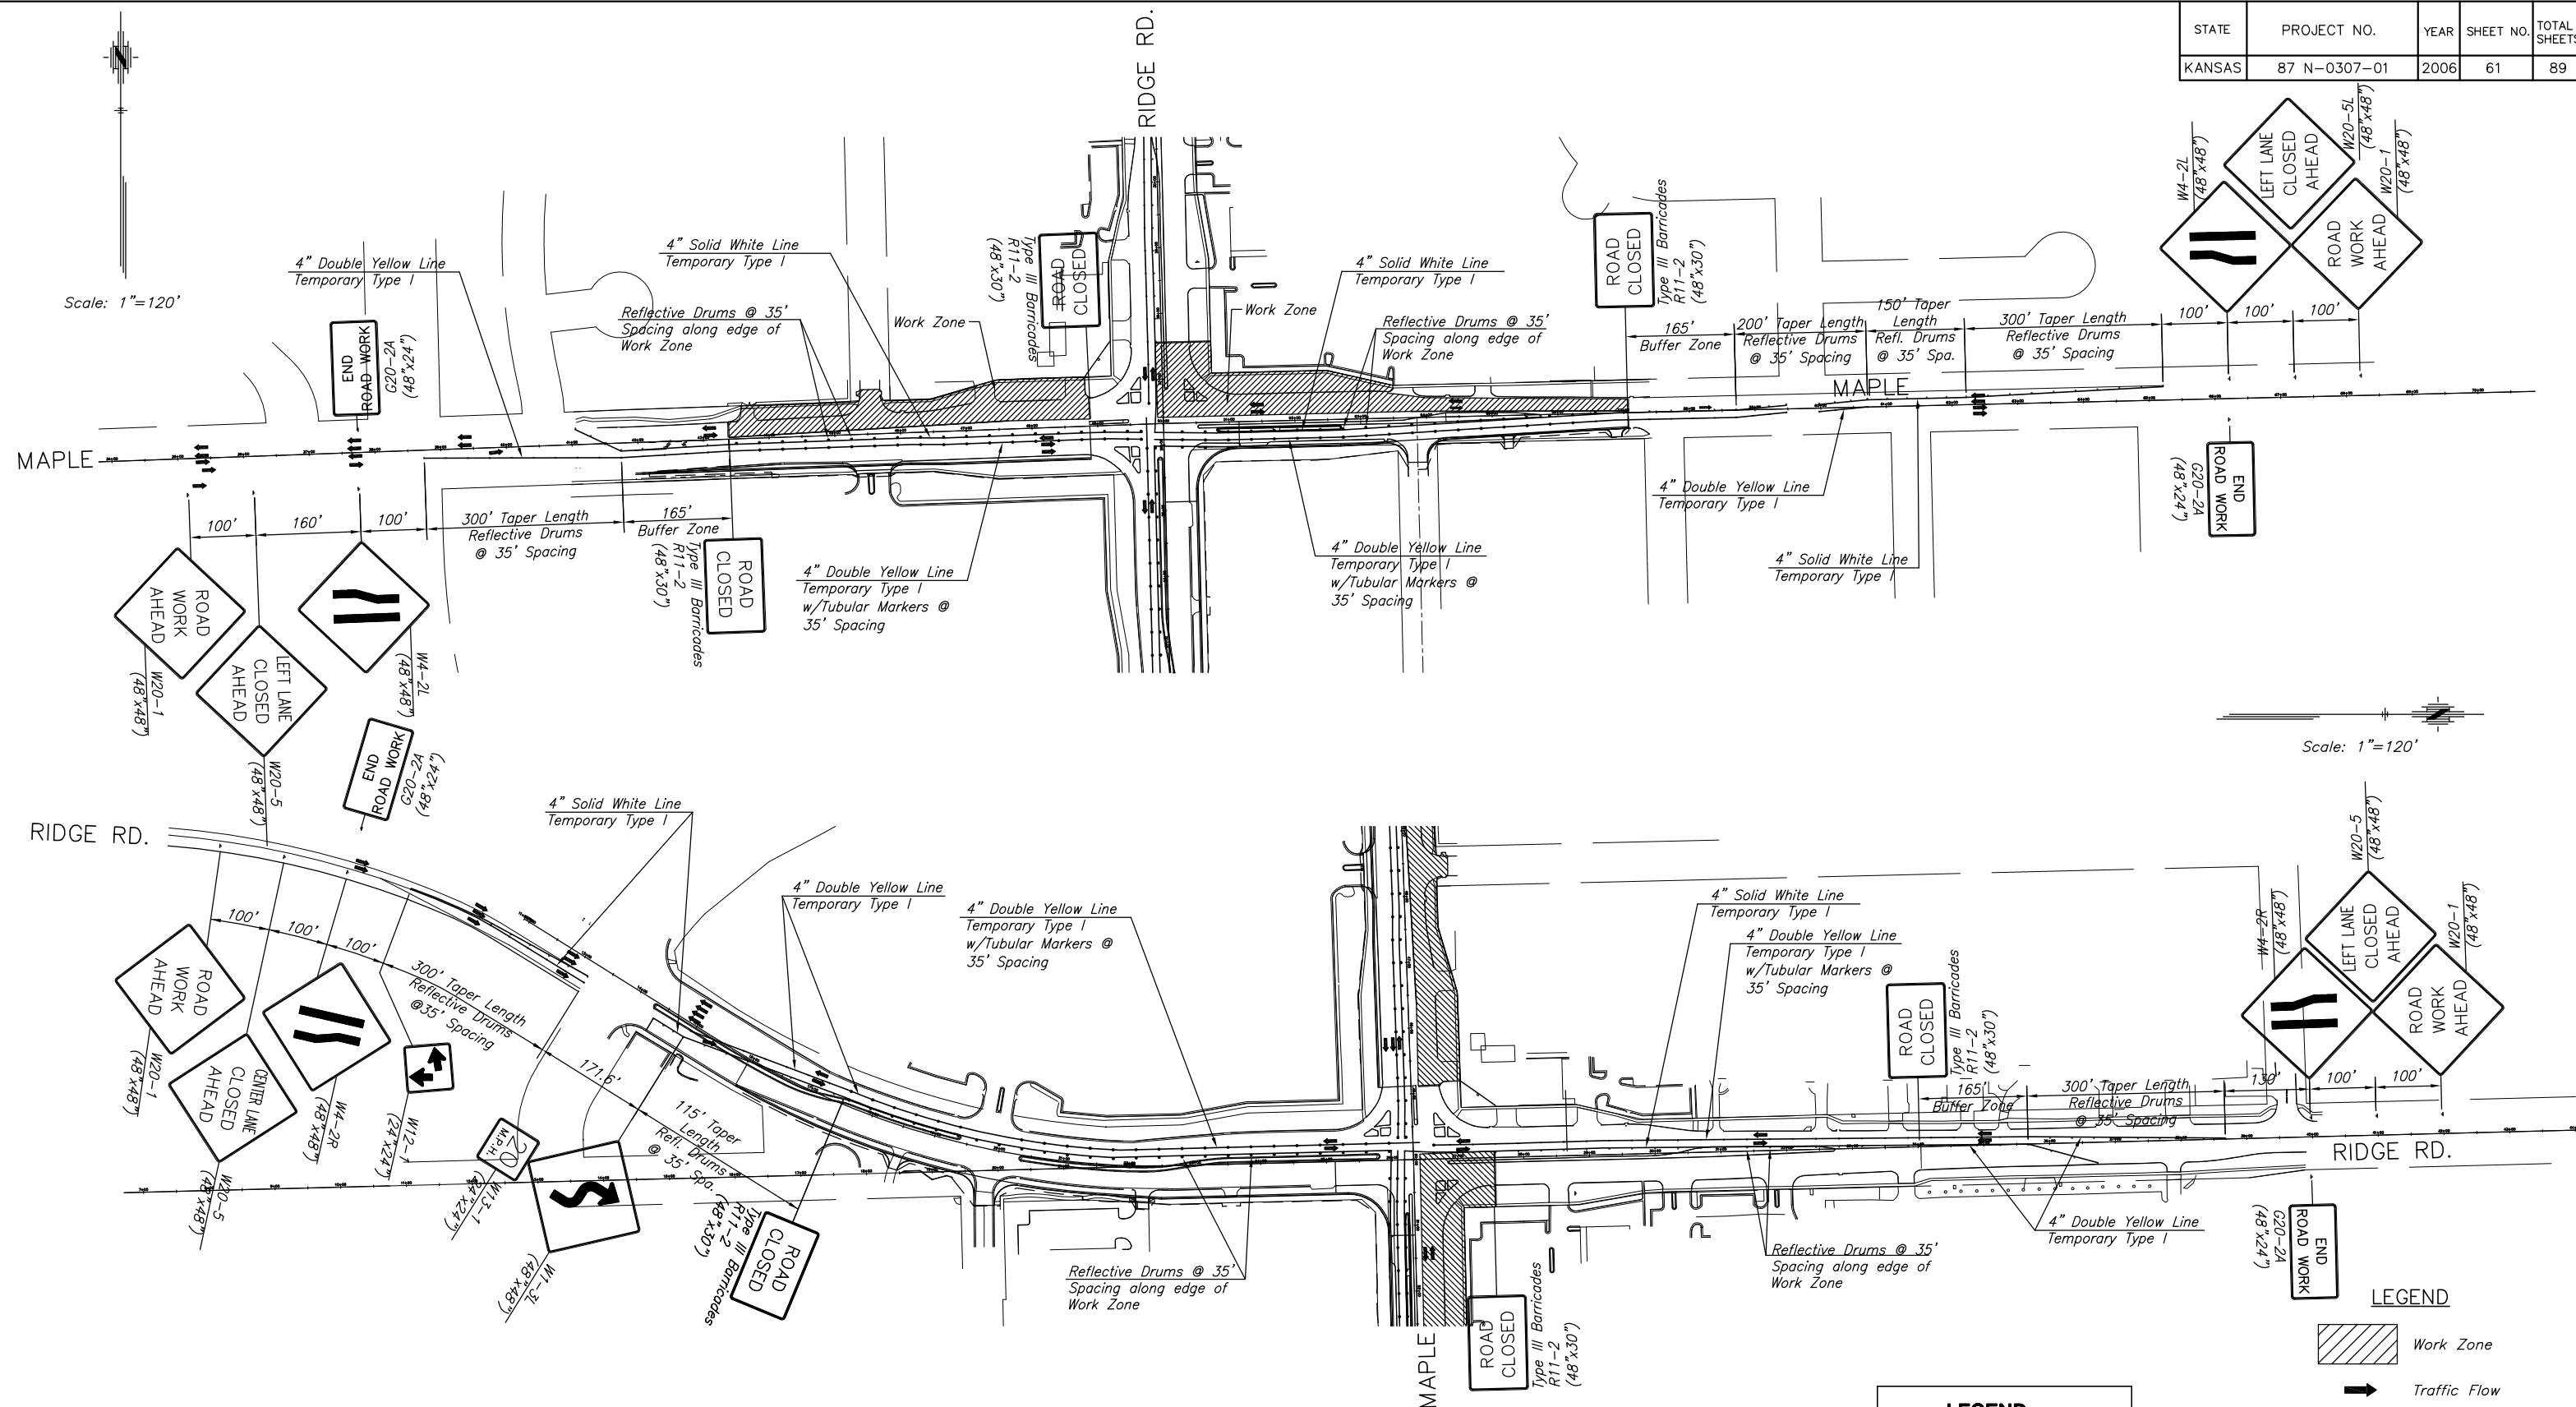

PHASE 3

LEGEND	
—	Type III Barricades
○	Mount on Type III Barricade
⊞	Type B Warning Light
▲	One Post Sign
•	Channelizing Device
<<<	Arrow Display
△	Mount Overhead on Span Wire

LEGEND	
	Work Zone
	Traffic Flow

KANSAS DEPARTMENT OF TRANSPORTATION
 MAPLE & RIDGE INTERSECTION
 TRAFFIC CONTROL
 PROJECT NO. 87 N-0307-01 SEDGWICK CO.
 M K E C ENGINEERING CONSULTANTS, INC.
 WICHITA, KANSAS

DESIGNED BY: JRA	CHECKED BY: JRA
DRAWN BY: WNJ	DATE: JULY 2005

SHEET 61 OF 89