



STATE	PROJECT NO.	YEAR	SHEET NO.	TOTAL SHEETS
KANSAS	87 N-0307-01	2006	62	89

Scale: 1"=120'

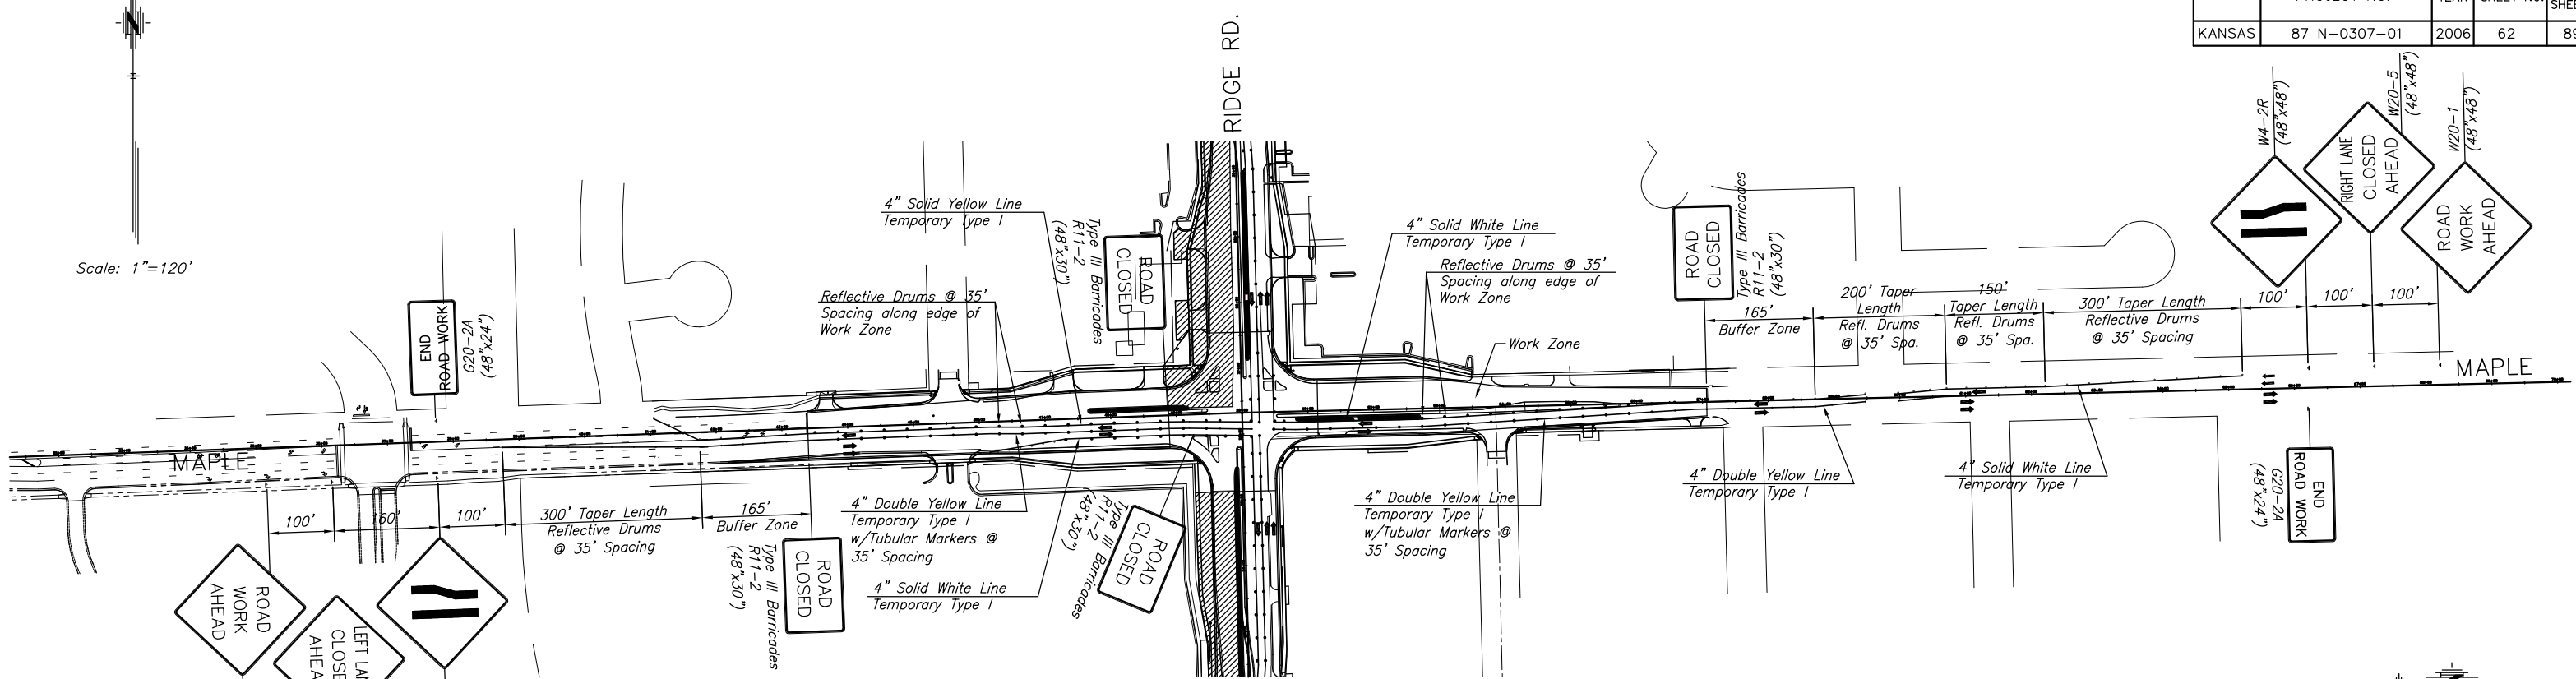

Scale: 1"=120'

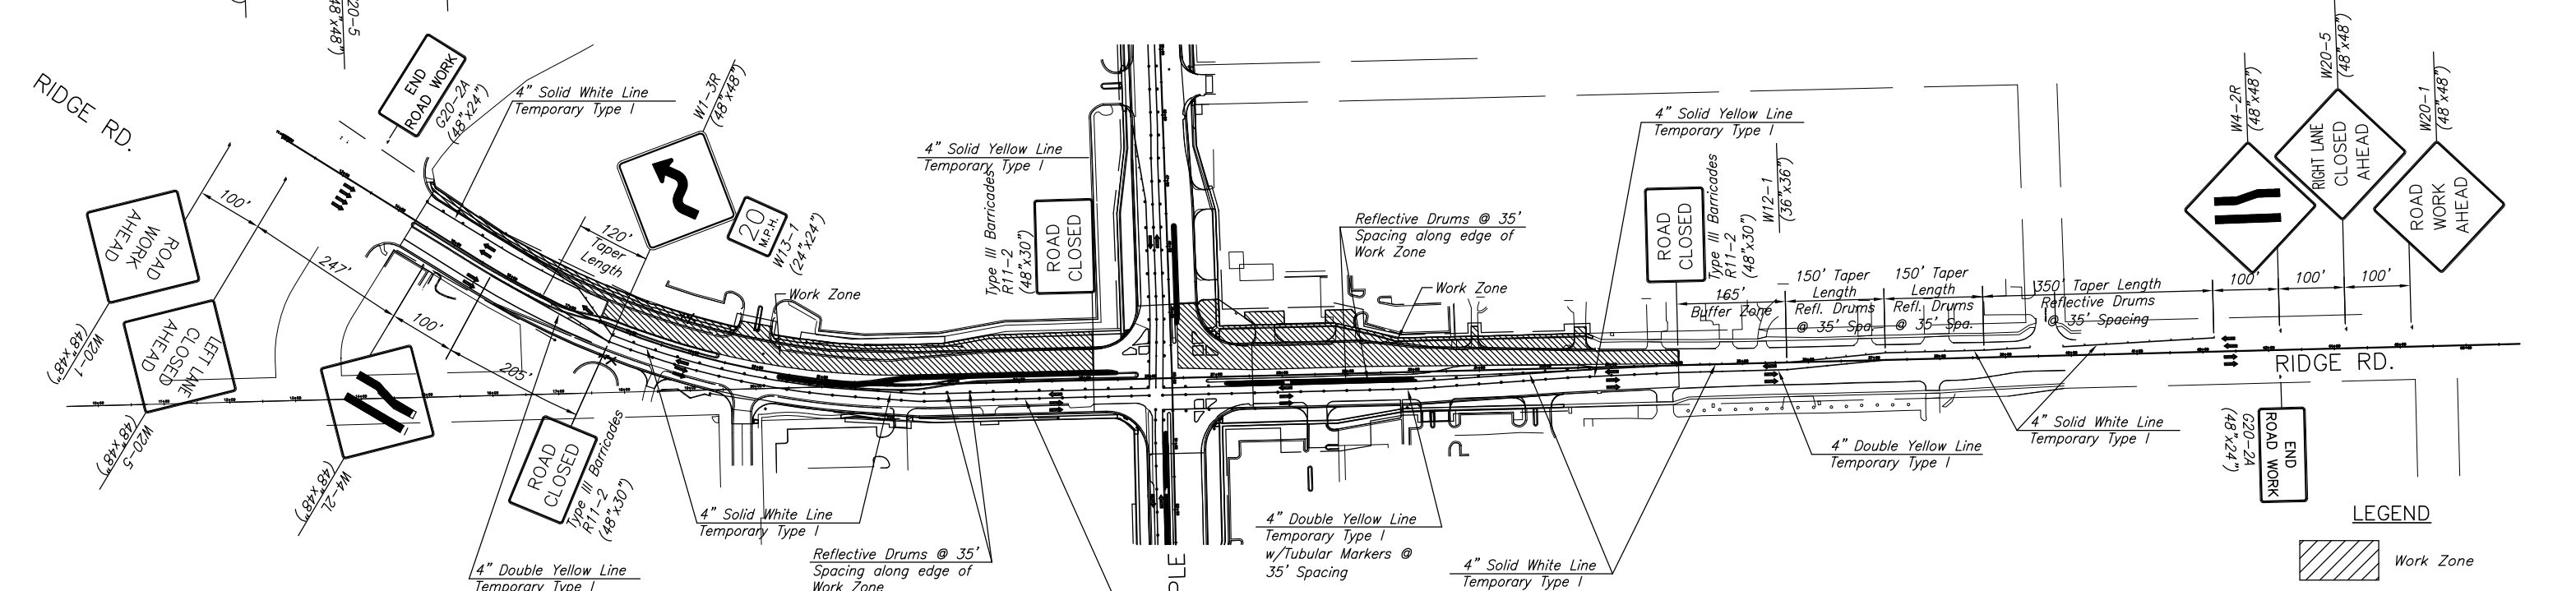

# PHASE 4

LEGEND	
—	Type III Barricades
○	Mount on Type III Barricade
⊞	Type B Warning Light
▲	One Post Sign
•	Channelizing Device
<<<	Arrow Display
△	Mount Overhead on Span Wire

LEGEND	
	Work Zone
	Traffic Flow

KANSAS DEPARTMENT OF TRANSPORTATION  
 MAPLE & RIDGE INTERSECTION  
 TRAFFIC CONTROL  
 PROJECT NO. 87 N-0307-01 SEDGWICK CO.  
 M K E C ENGINEERING CONSULTANTS, INC.  
 WICHITA, KANSAS

DESIGNED BY: JRA	CHECKED BY: JRA
DRAWN BY: WNJ	DATE: JULY 2005

SHEET 62 OF 89