

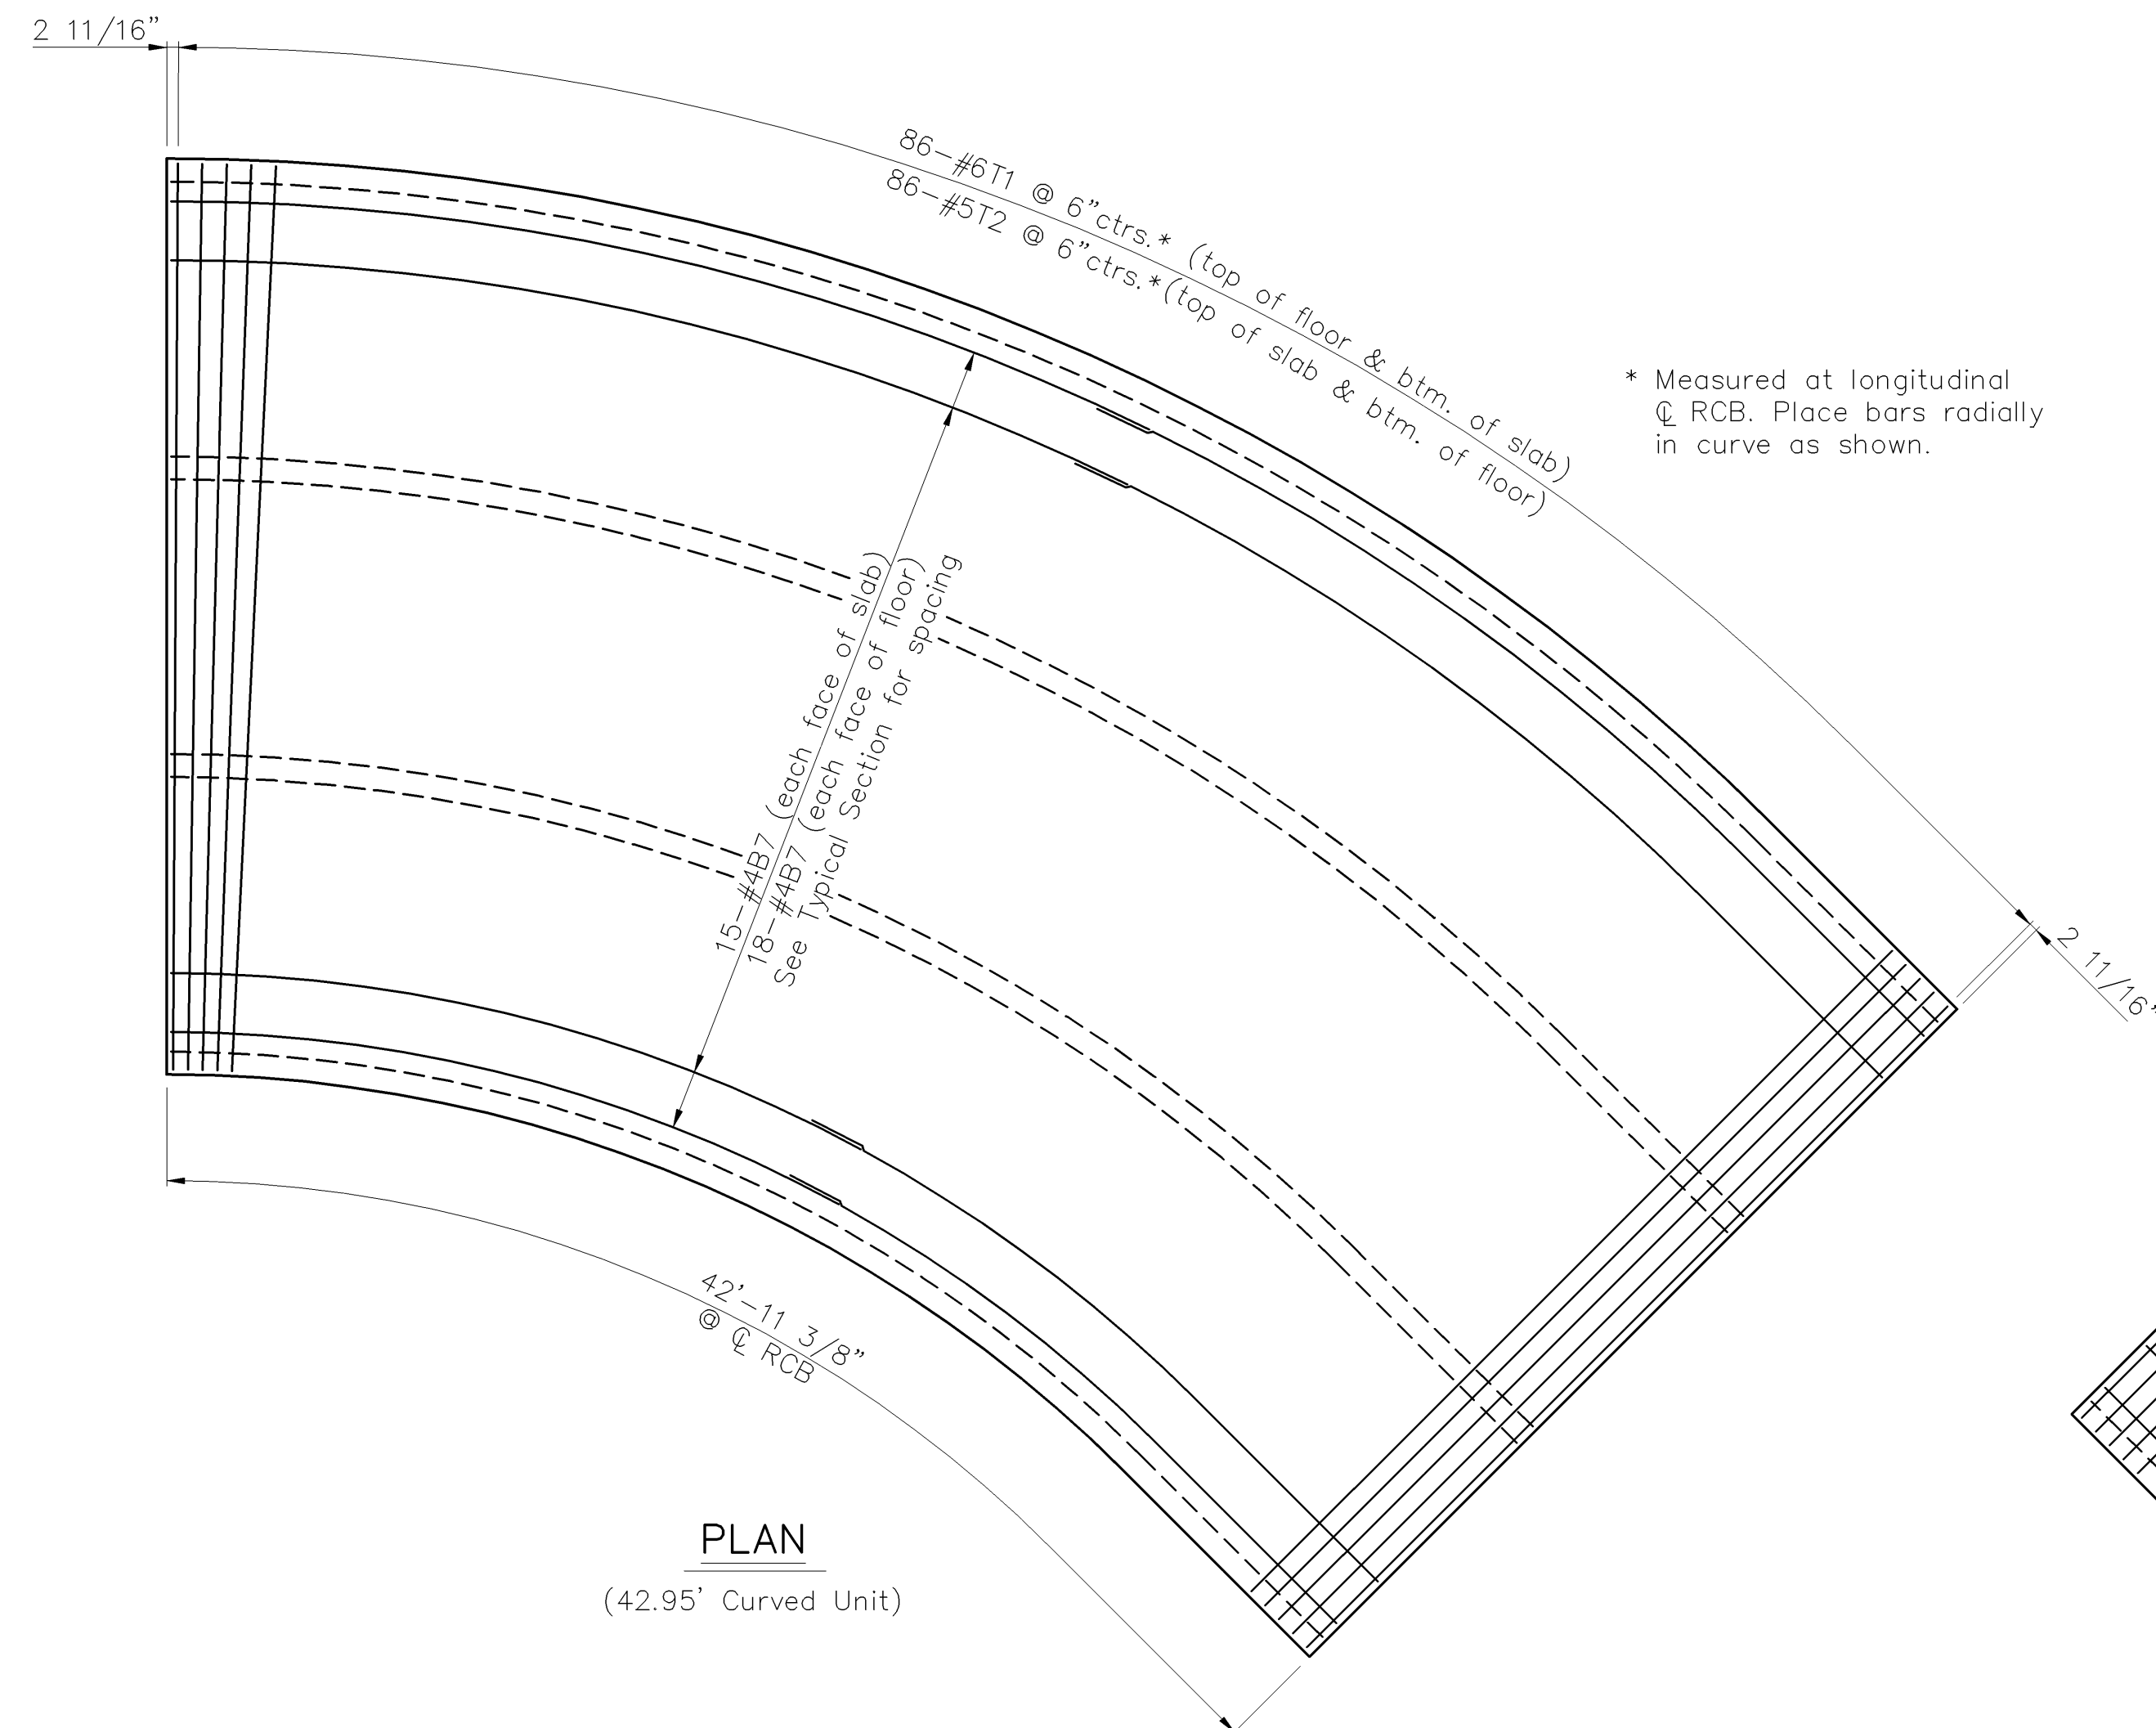
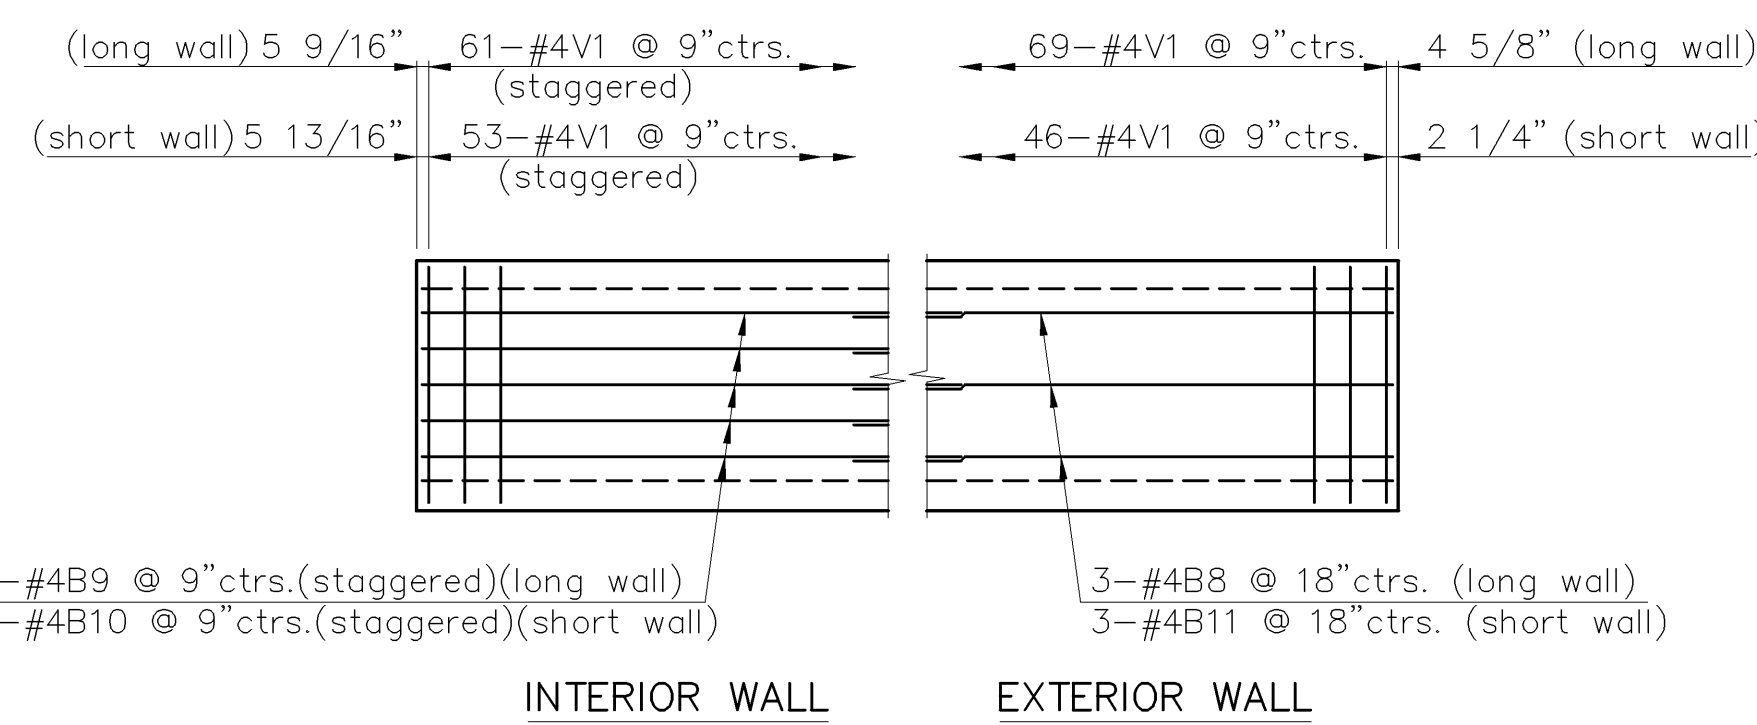



STATE	PROJECT NO.	YEAR	SHEET NO.	TOTAL SHEETS
KANSAS	87 N-0306-01	2005	35	111

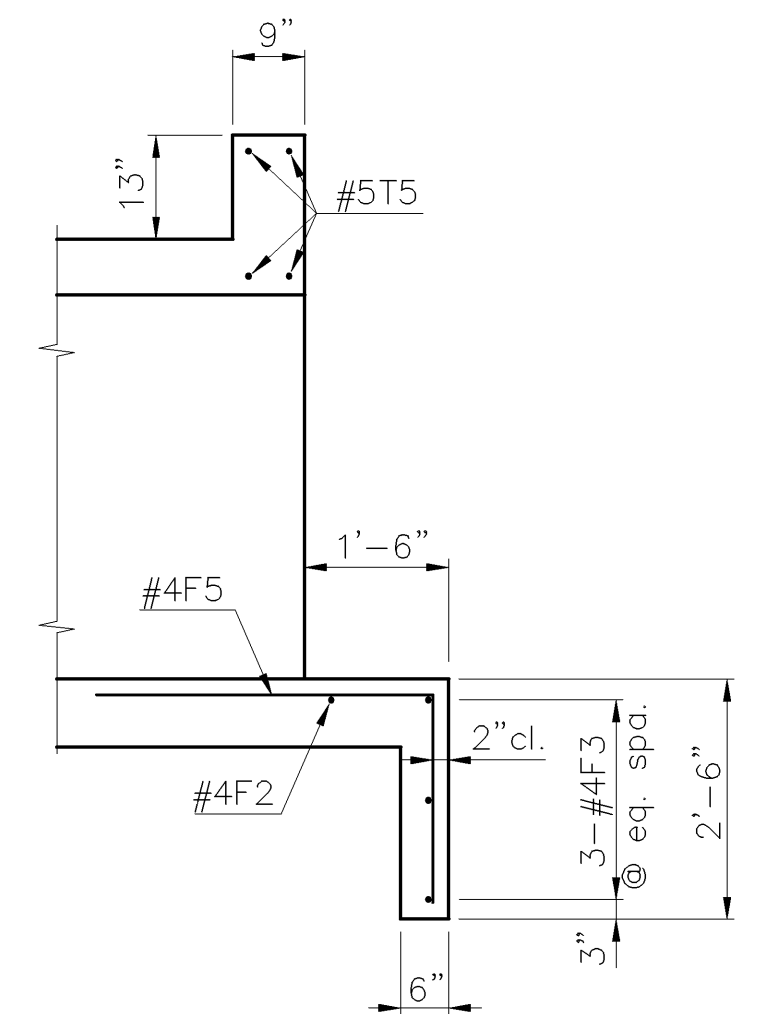


* Measured at longitudinal ϕ RCB. Place bars radially in curve as shown.

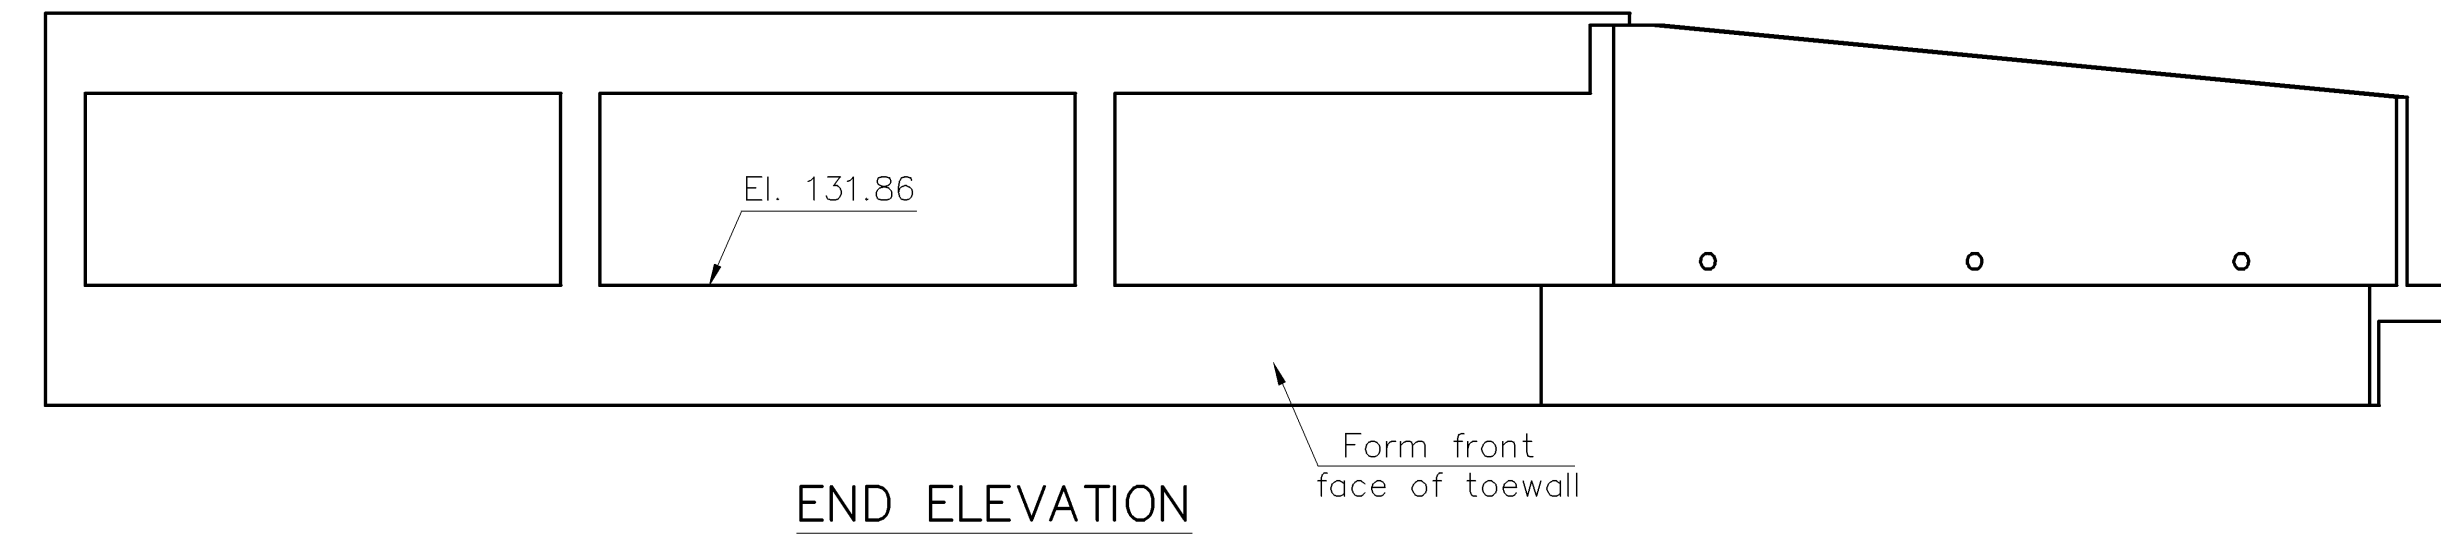

INTERIOR WALL EXTERIOR WALL
ELEVATION
(42.95' Curved Unit)

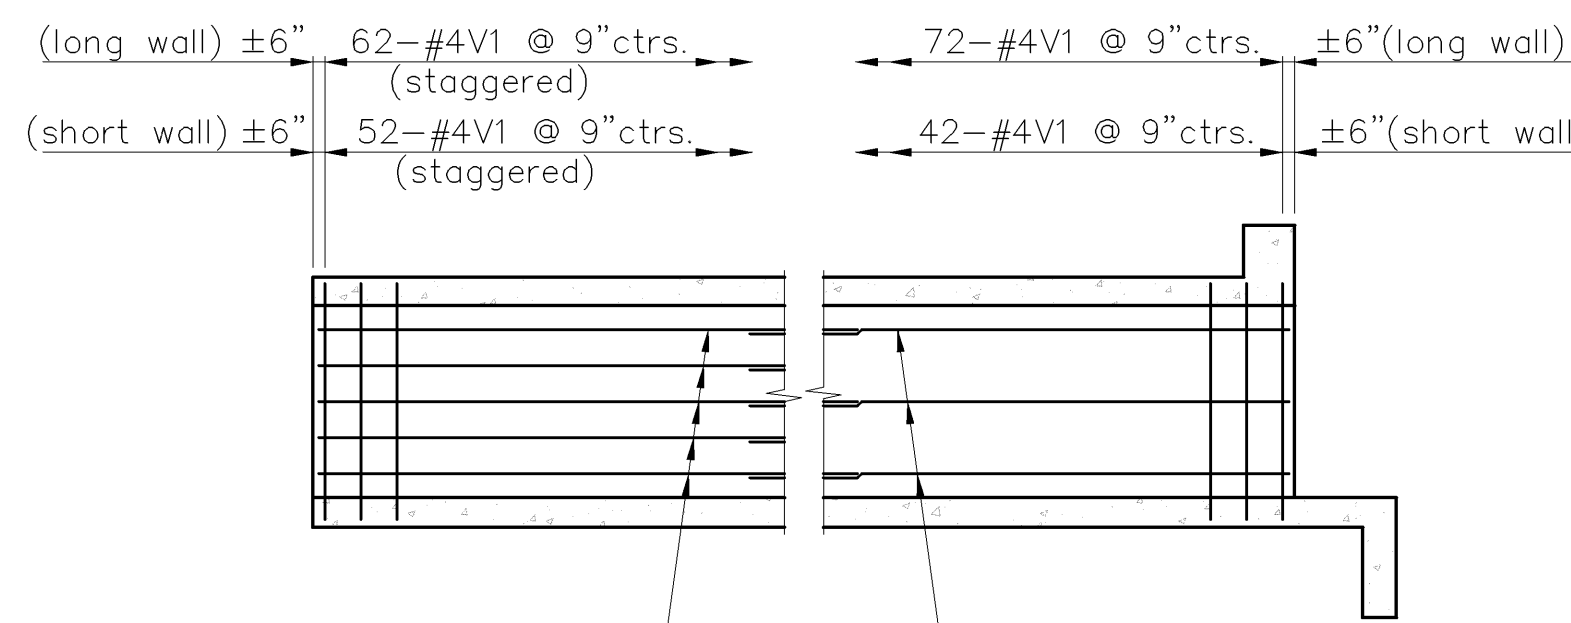

INTERIOR WALL EXTERIOR WALL
ELEVATION & SECTION
(43.00' End Unit)

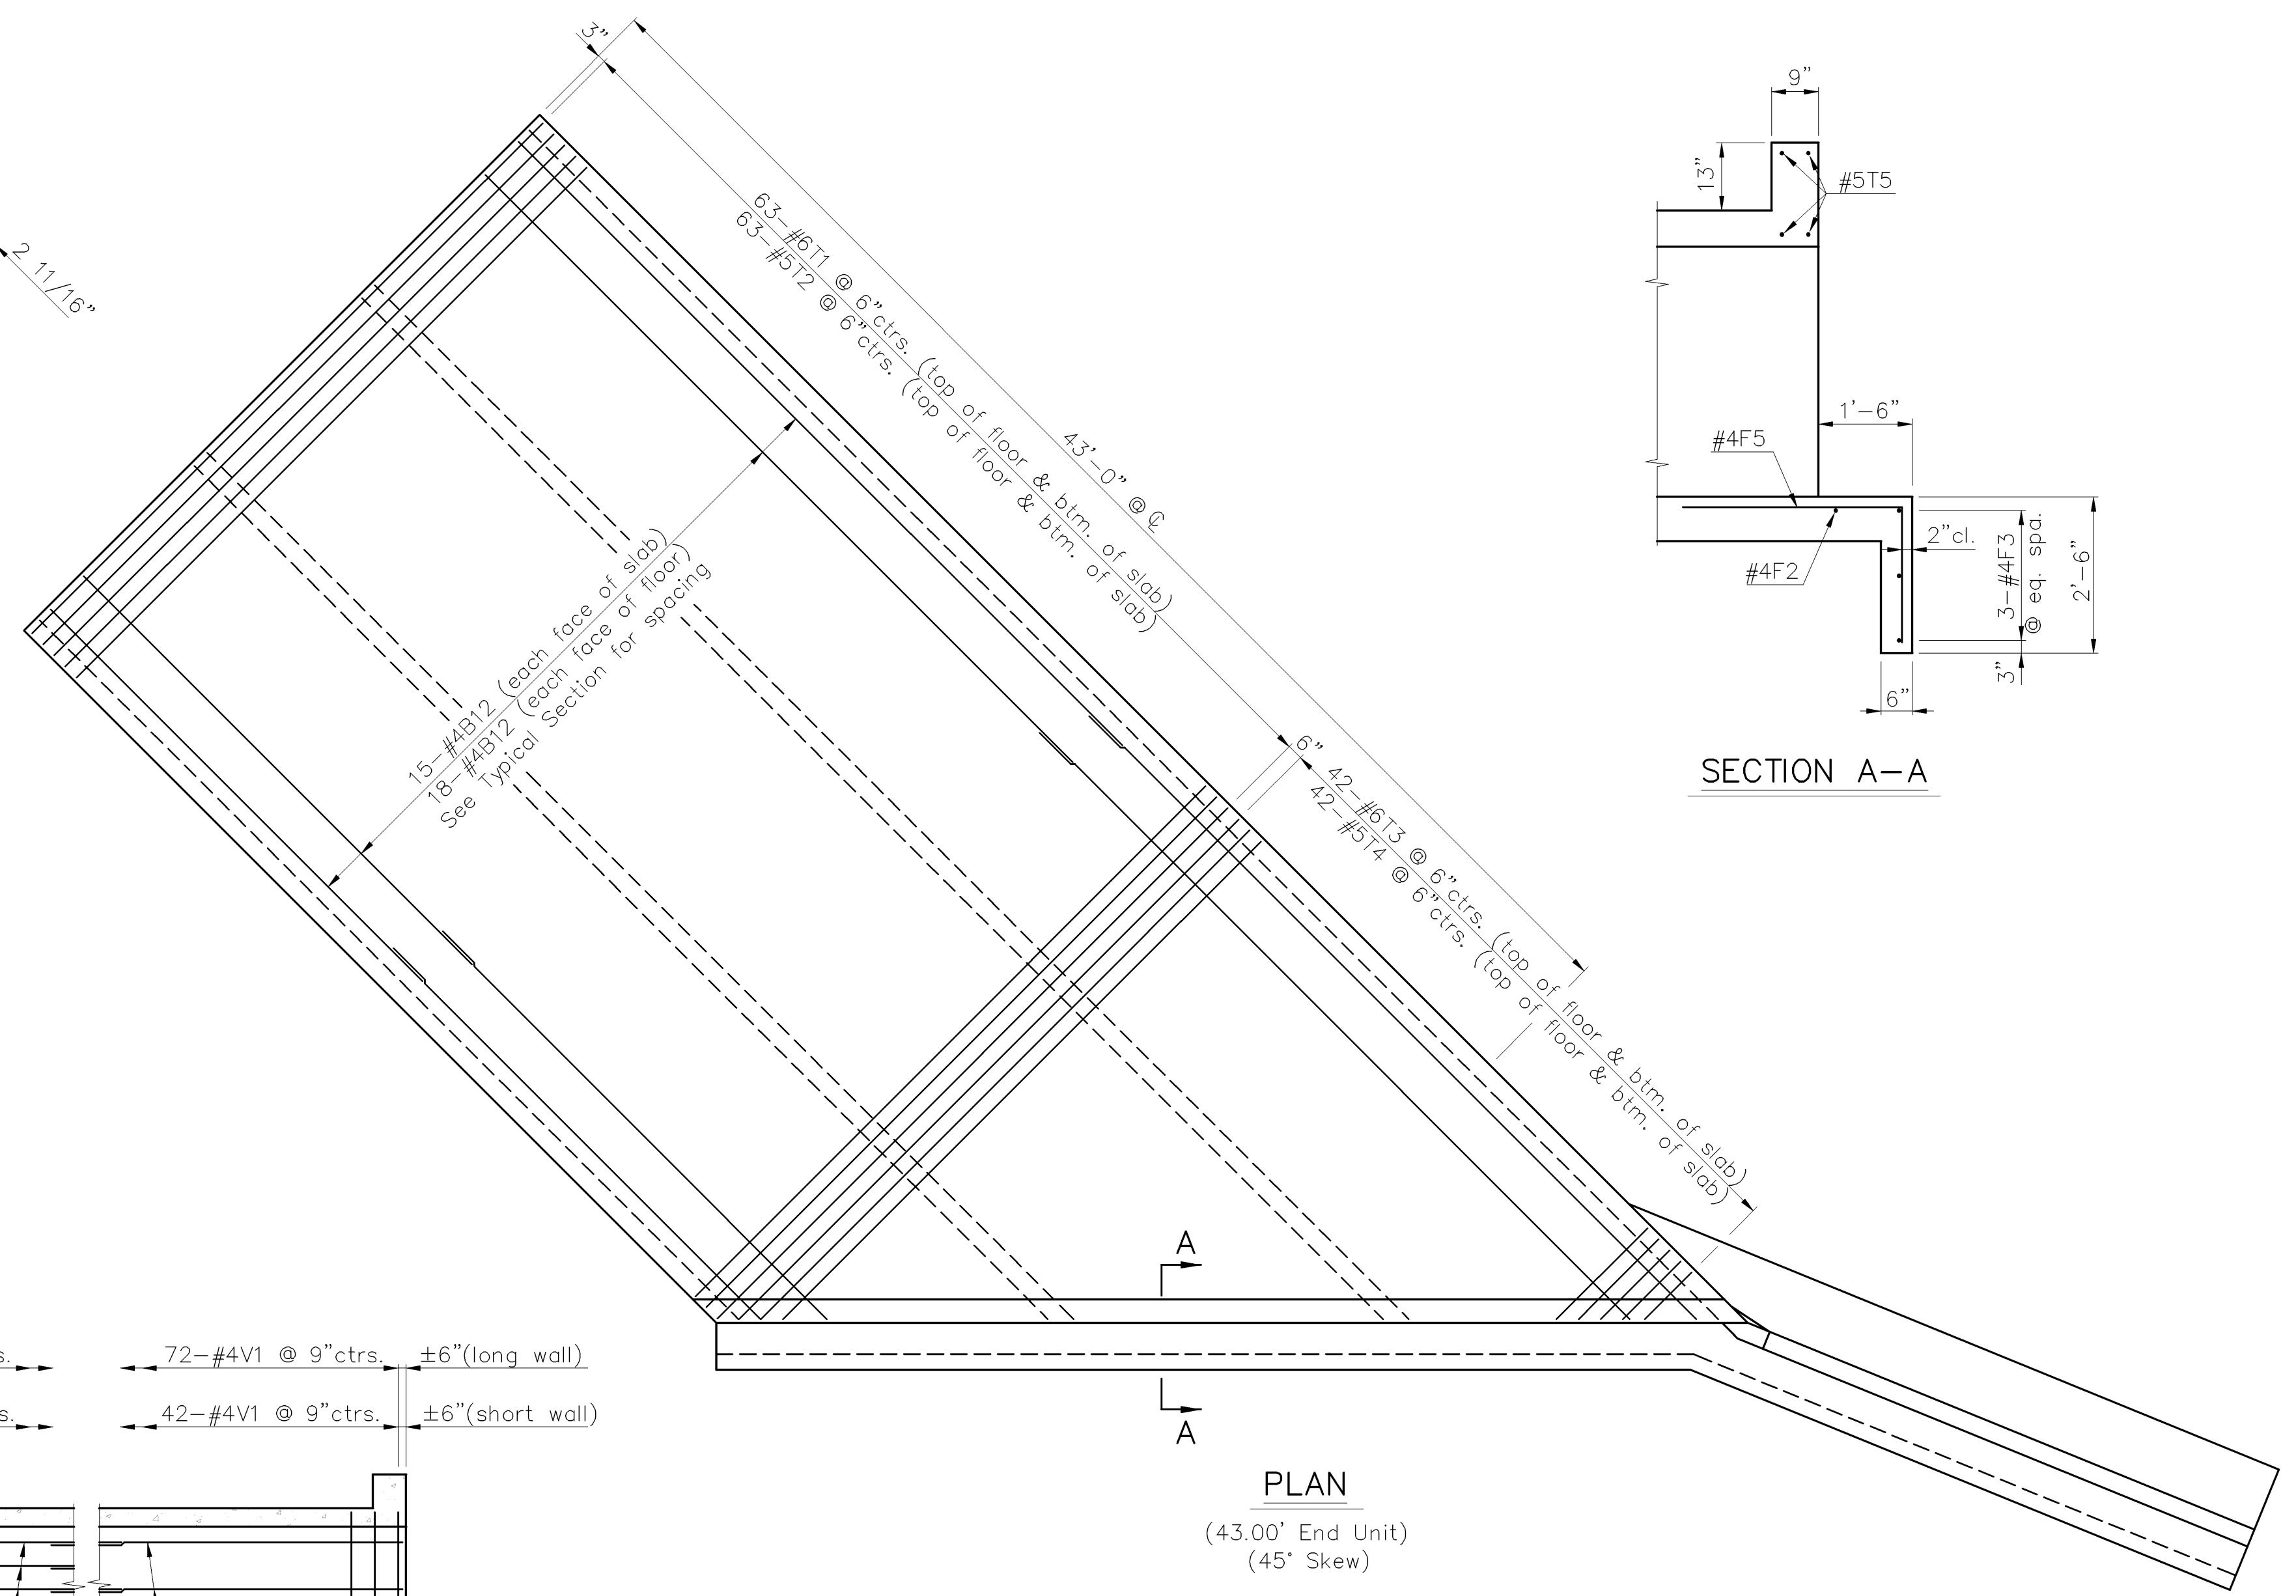

PLAN
(43.00' End Unit)
(45' Skew)

J:\2003PROJ\03546\DWGS\RCB3 1"-4"

PROJECT NO. 87 N-0306-01
3-7' X 4' R.C.B.
29TH STREET NORTH
STA. 131+80.17 - 135+82.82 CITY OF WICHITA

CFS
Cook, Flatt & Strobel
ENGINEERS, P.A.

DESIGNED	RSC	SCALE
DETAILED	DEG	DATE 9/2005
QUANTITIES		SHEET 35 OF 111