


CONSTRUCTION PLANS FOR 12" AND 16" WATER MAIN ALONG 29TH STREET NORTH

OCA NO. 635679
CITY OF WICHITA PROJECT NO. 448-90202

CITY OF WICHITA, KANSAS
JAMES L. ARMOUR, P.E. - CITY ENGINEER

PART B- WATER SUPPLY LINE (NON-PARTICIPATING)		
WATER SUPPLY ITEMS	QUANTITY	UNIT
WL Pipe 12"	284	L.F.
WL Pipe 12"(RJ-DI) by Directional Drill or Boring and Casing	52	L.F.
WL Pipe 16"	312	L.F.
WL Pipe 16"(RJ-DI) by Directional Drill or Boring and Casing	45	L.F.
WL Pipe 20" DI CL	3	L.F.
Anchored Valve Assembly (Special) 16"	1	each
Valve Assembly 16"	2	each
Blowoff Assembly 2"	2	each
Relocate Fire Hydrant	1	each
* 16" x 12" Tapping Sleeve	1	each
* 12" Tapping Valve	1	each
* 6" Valve Box	1	each

* ITEMS TO BE FURNISHED AND SET BY CITY OF WICHITA WATER DEPARTMENT.

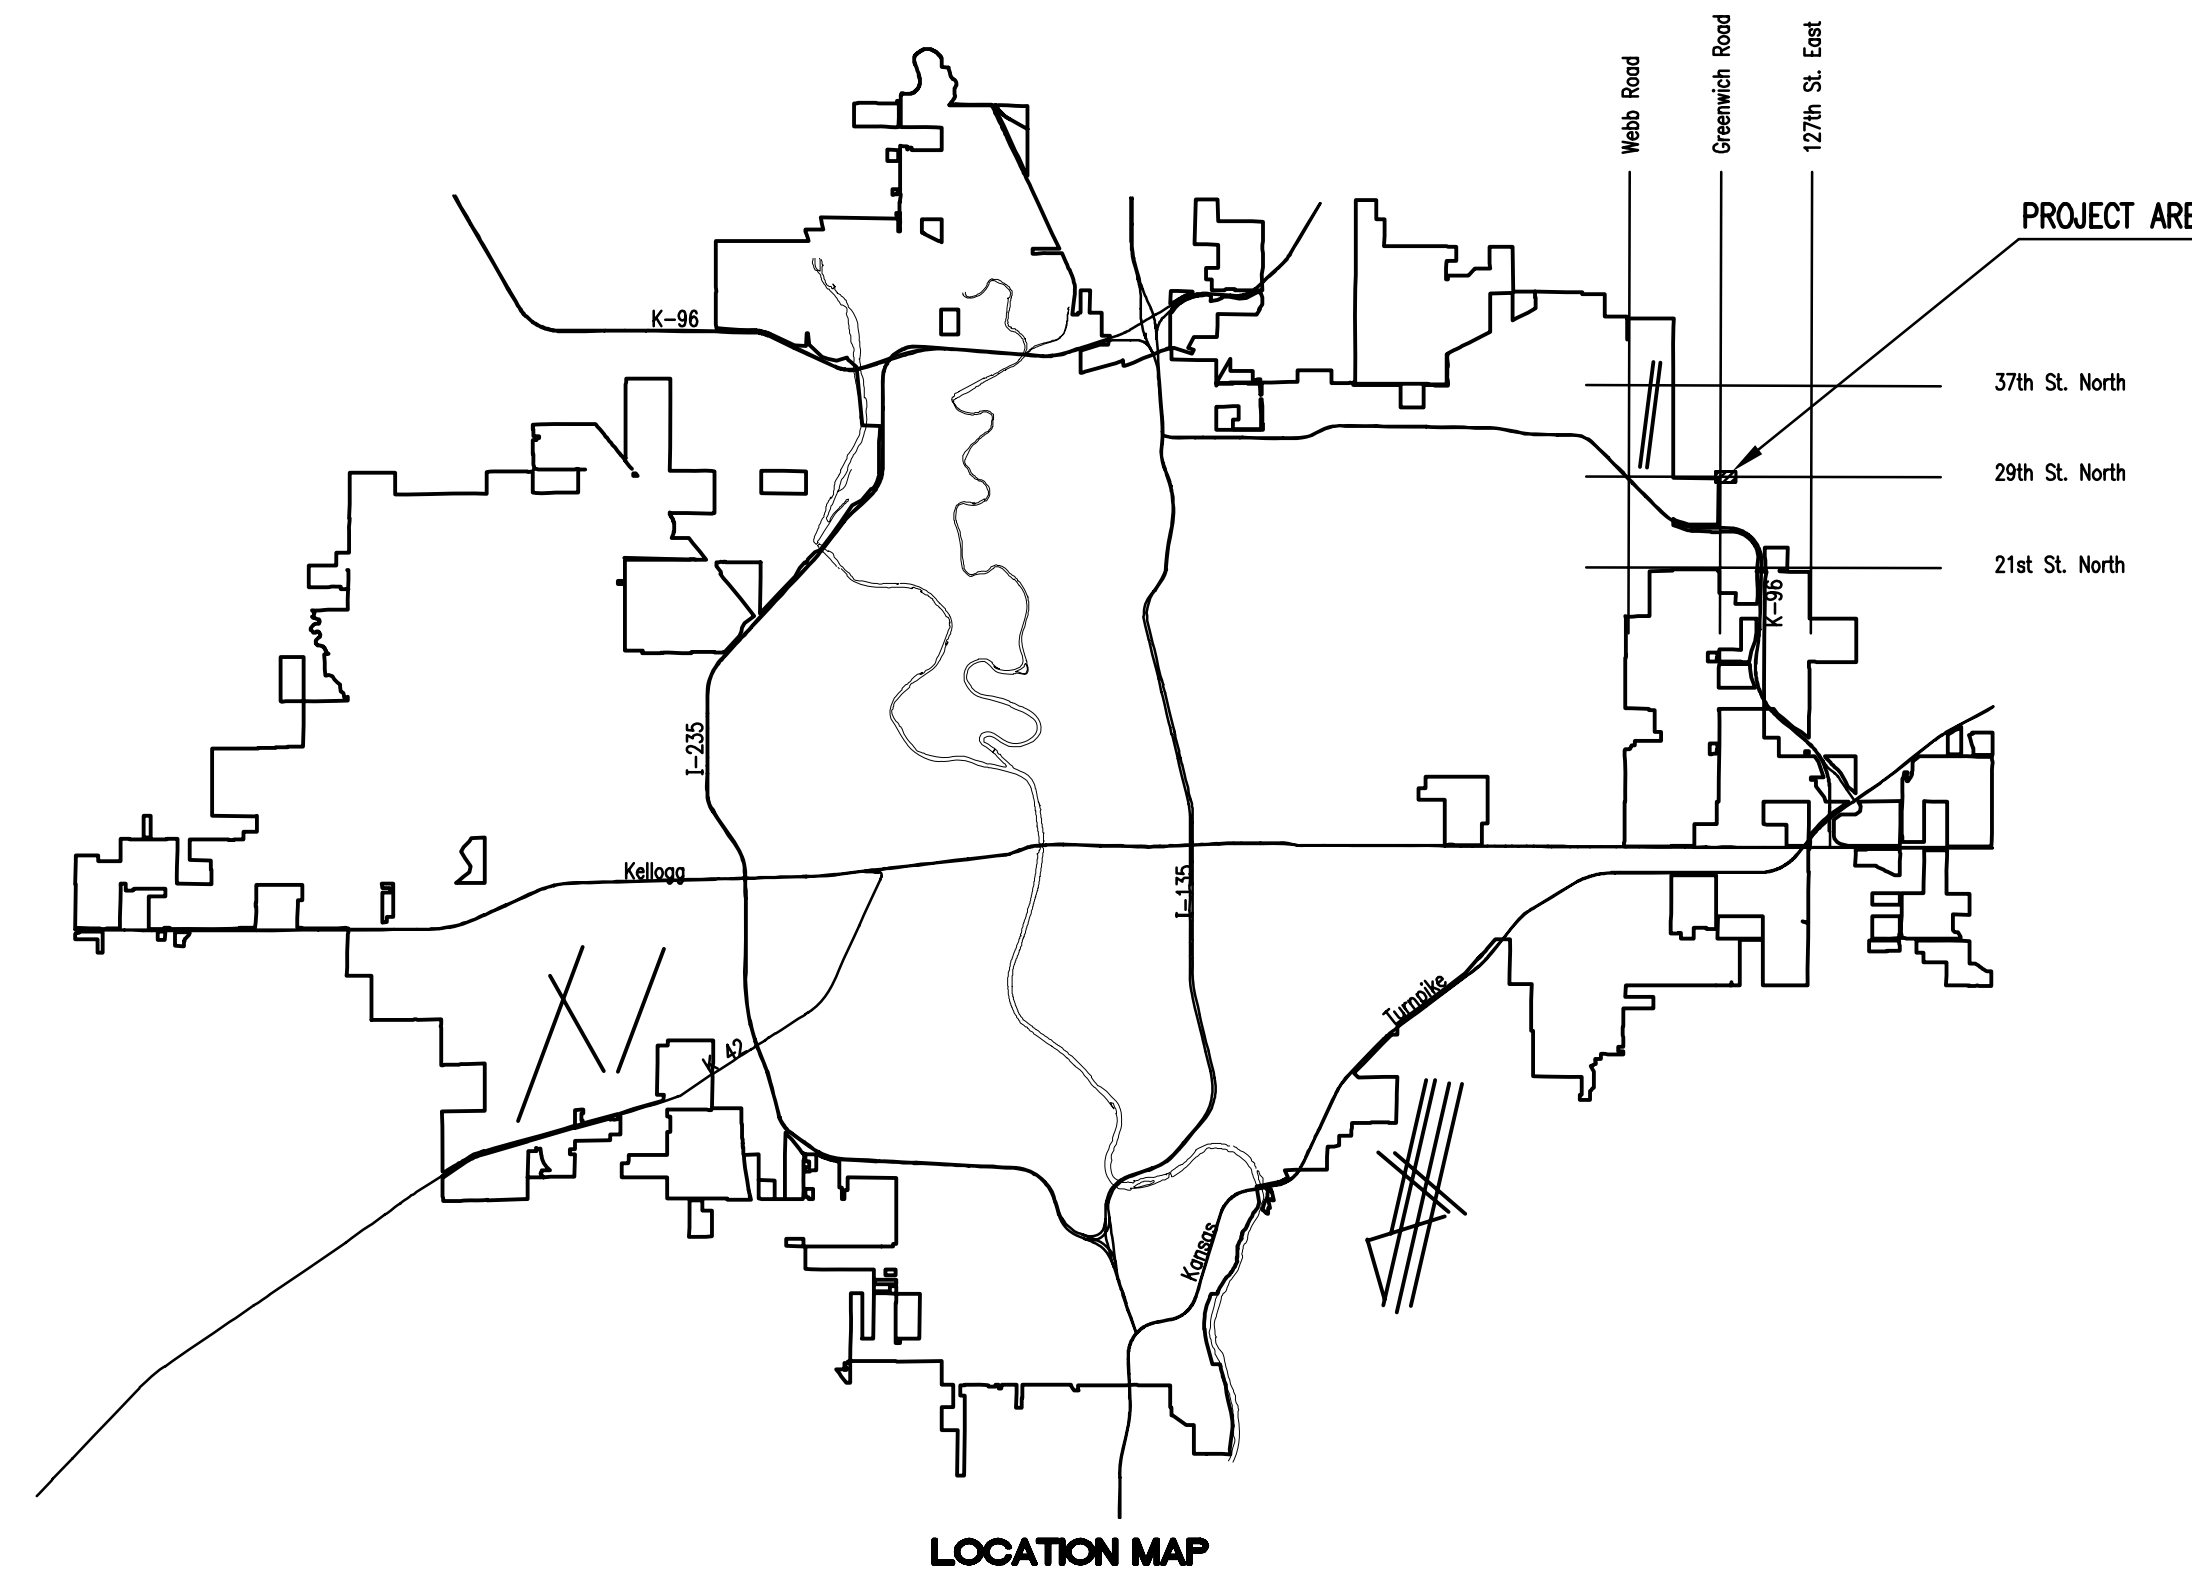

INDEX OF SHEETS

SHEET NO. B1	WATERLINE TITLE SHEET
SHEET NO. B2	WATERLINE KEY MAP AND GENERAL NOTES
SHEET NO. B3	STANDARD DETAILS
SHEET NO. B4-B5	PLAN/PROFILE

CONSTRUCTION/SEQUENCE SCHEDULE

CONTRACTOR SHALL COORDINATE ALL WORK EFFORTS WITH THE PAVING CONTRACTOR FOR GREENWICH ROAD RECONSTRUCTION PROJECT (C.O.W. PROJECT NUMBER NO. 472-84415). THE WATERLINES SHALL BE CONSTRUCTED, TESTED, DISINFECTED, AND ACCEPTED BY THE CITY OF WICHITA PRIOR TO PRECEDING WITH PAVING PART A PHASE 1 TEMPORARY WIDENING OF GREENWICH ROAD.

AUGUST 2006
PLANS PREPARED BY
PROFESSIONAL ENGINEERING CONSULTANTS, P.A.
ENGINEERS
WICHITA, KANSAS