




 



Legend

-  Sidewalk Removal
-  Full Depth Pavement Removal and Widening
-  Construct 2" Mill and Overlay
-  Match Existing
-  Remove Existing Inlet and RCP.

Scale  
Horizontal 1" = 20'

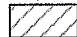

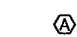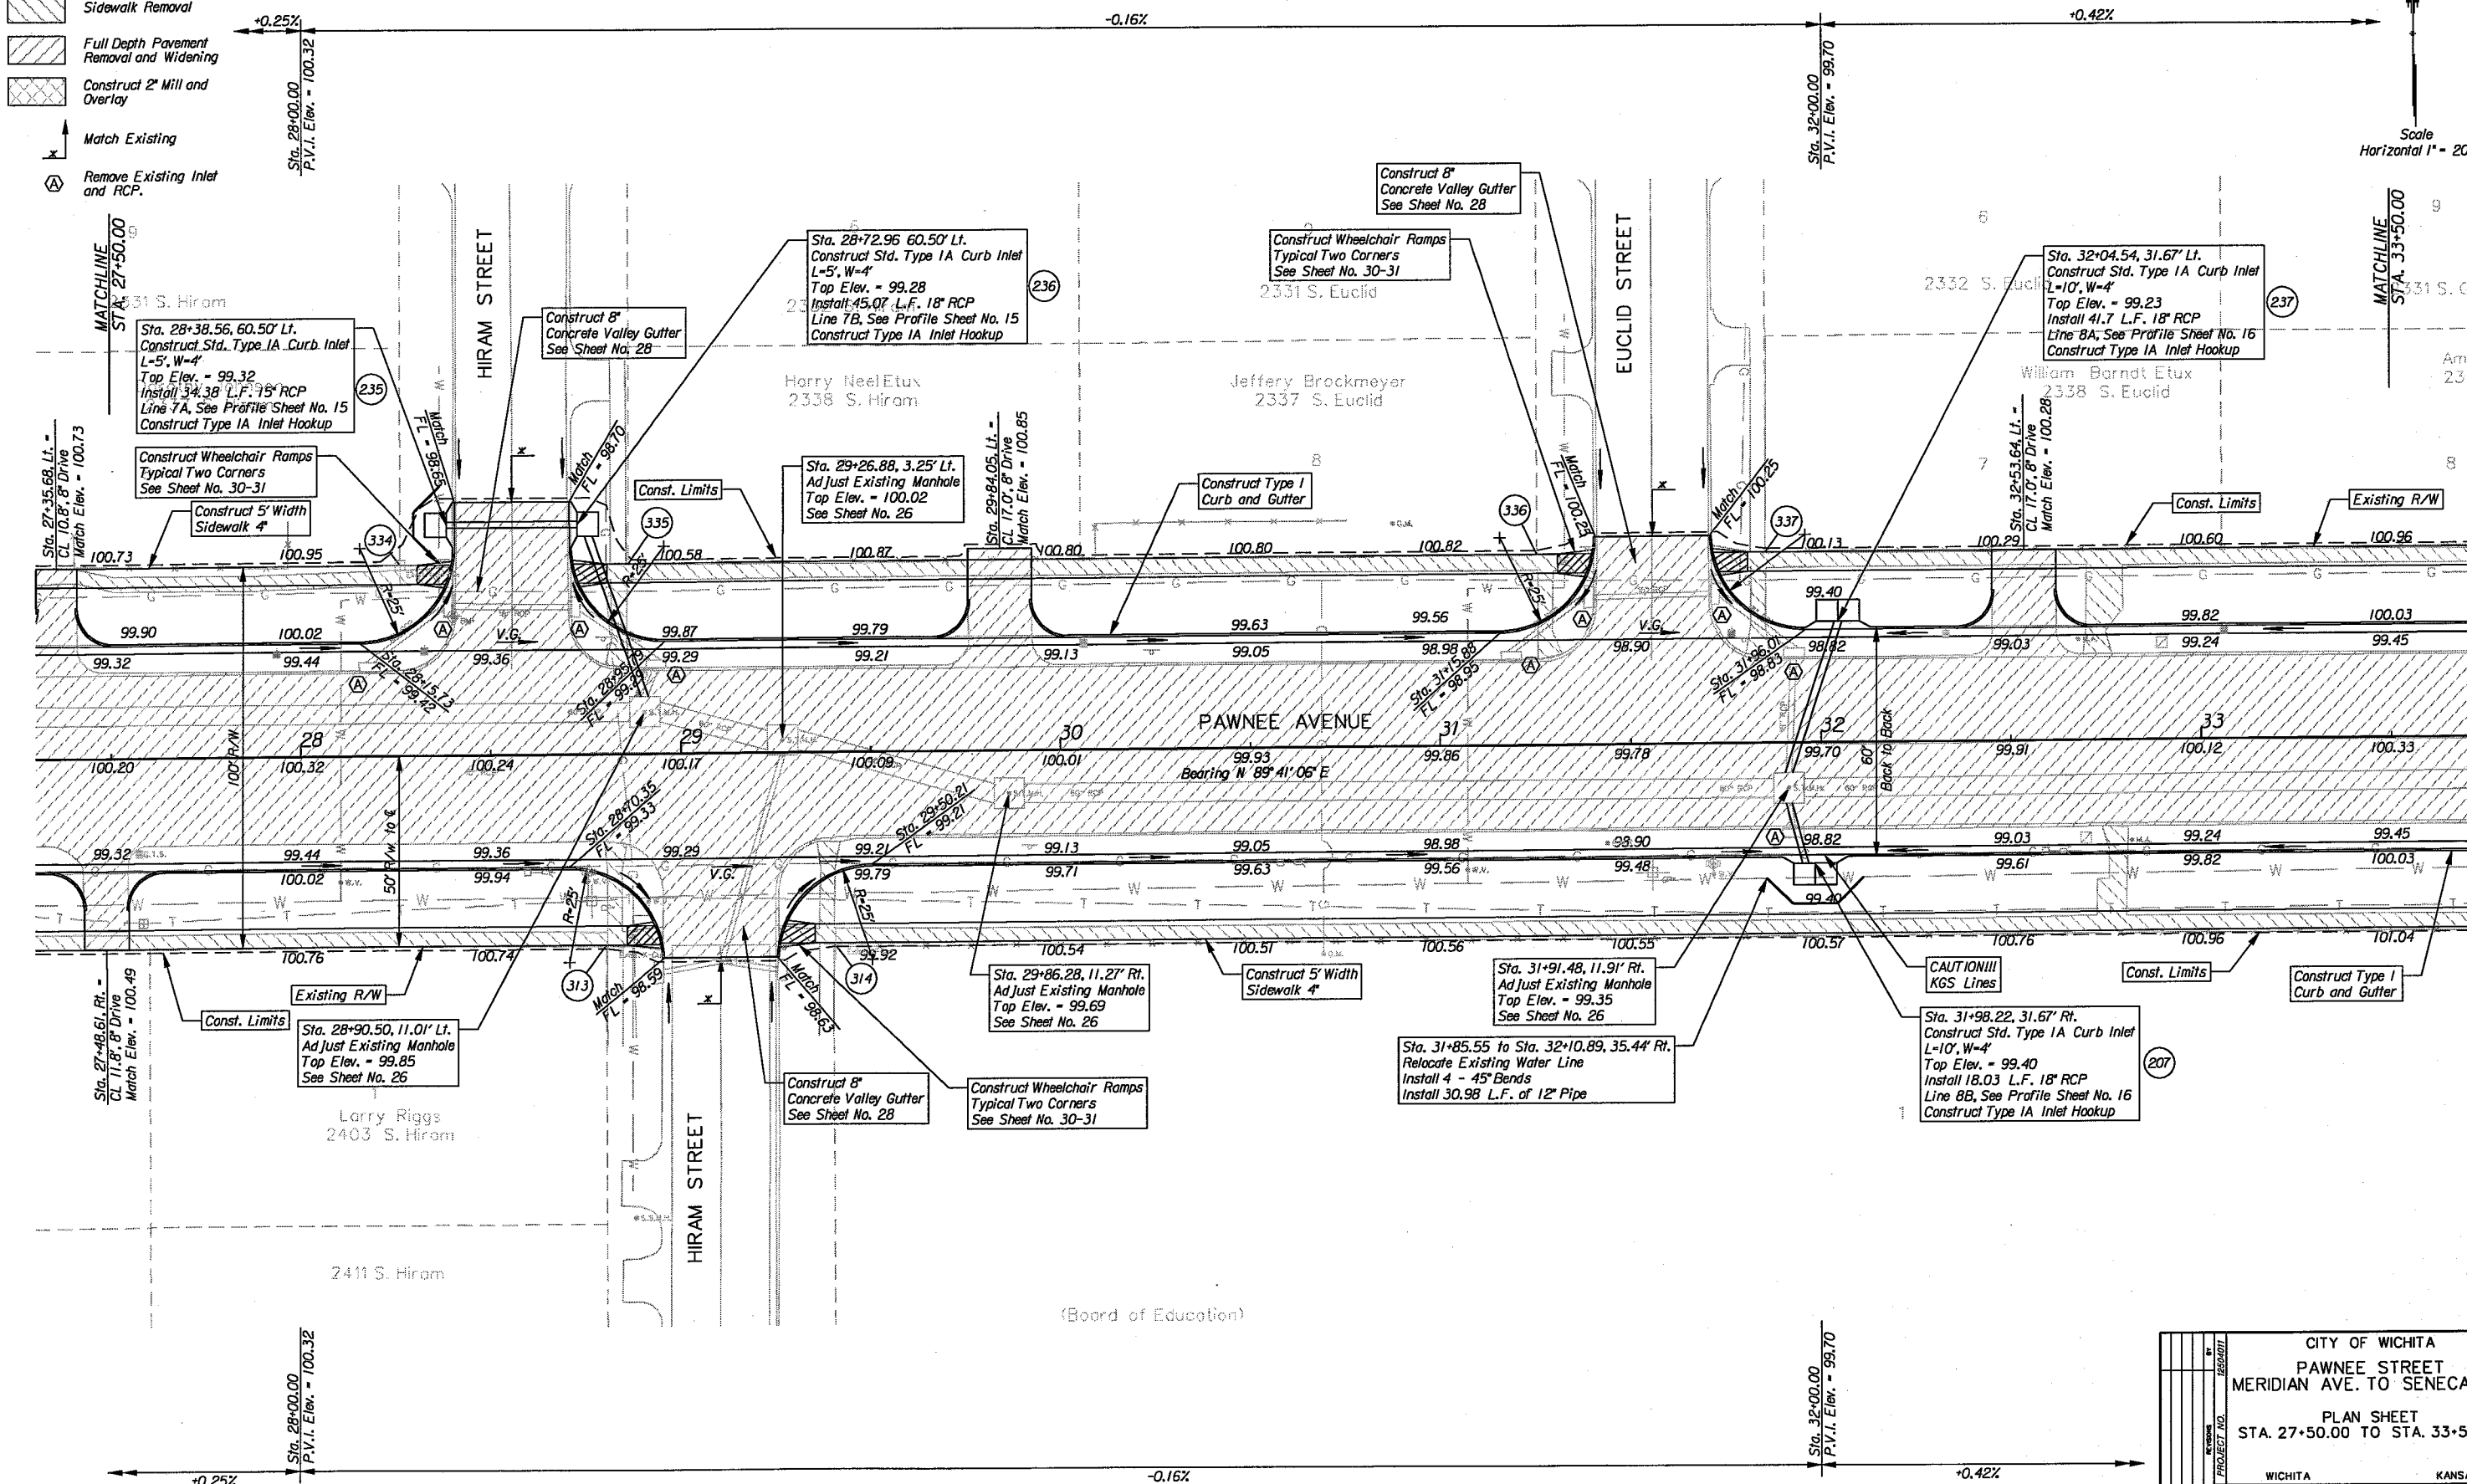g:\w\04\0011\road\pp04.sht  
 9/12/2006 10:51:48 AM

CITY OF WICHITA	
PAWNEE STREET MERIDIAN AVE. TO SENECA ST.	
PLAN SHEET STA. 27+50.00 TO STA. 33+50.00	
WICHITA	KANSAS
	
DESIGNED: J.R.L.	DRAWN: D.A.N.
CHECKED: B.A.L.	DATE: 9/12/2006
SCALE: 1"=20'	SHEET NO: 8