
 


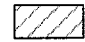


Legend

-  Sidewalk Removal
-  Full Depth Pavement Removal and Widening
-  Construct 2" Mill and Overlay
-  Match Existing

-0.16%

Scale  
Horizontal 1" = 20'

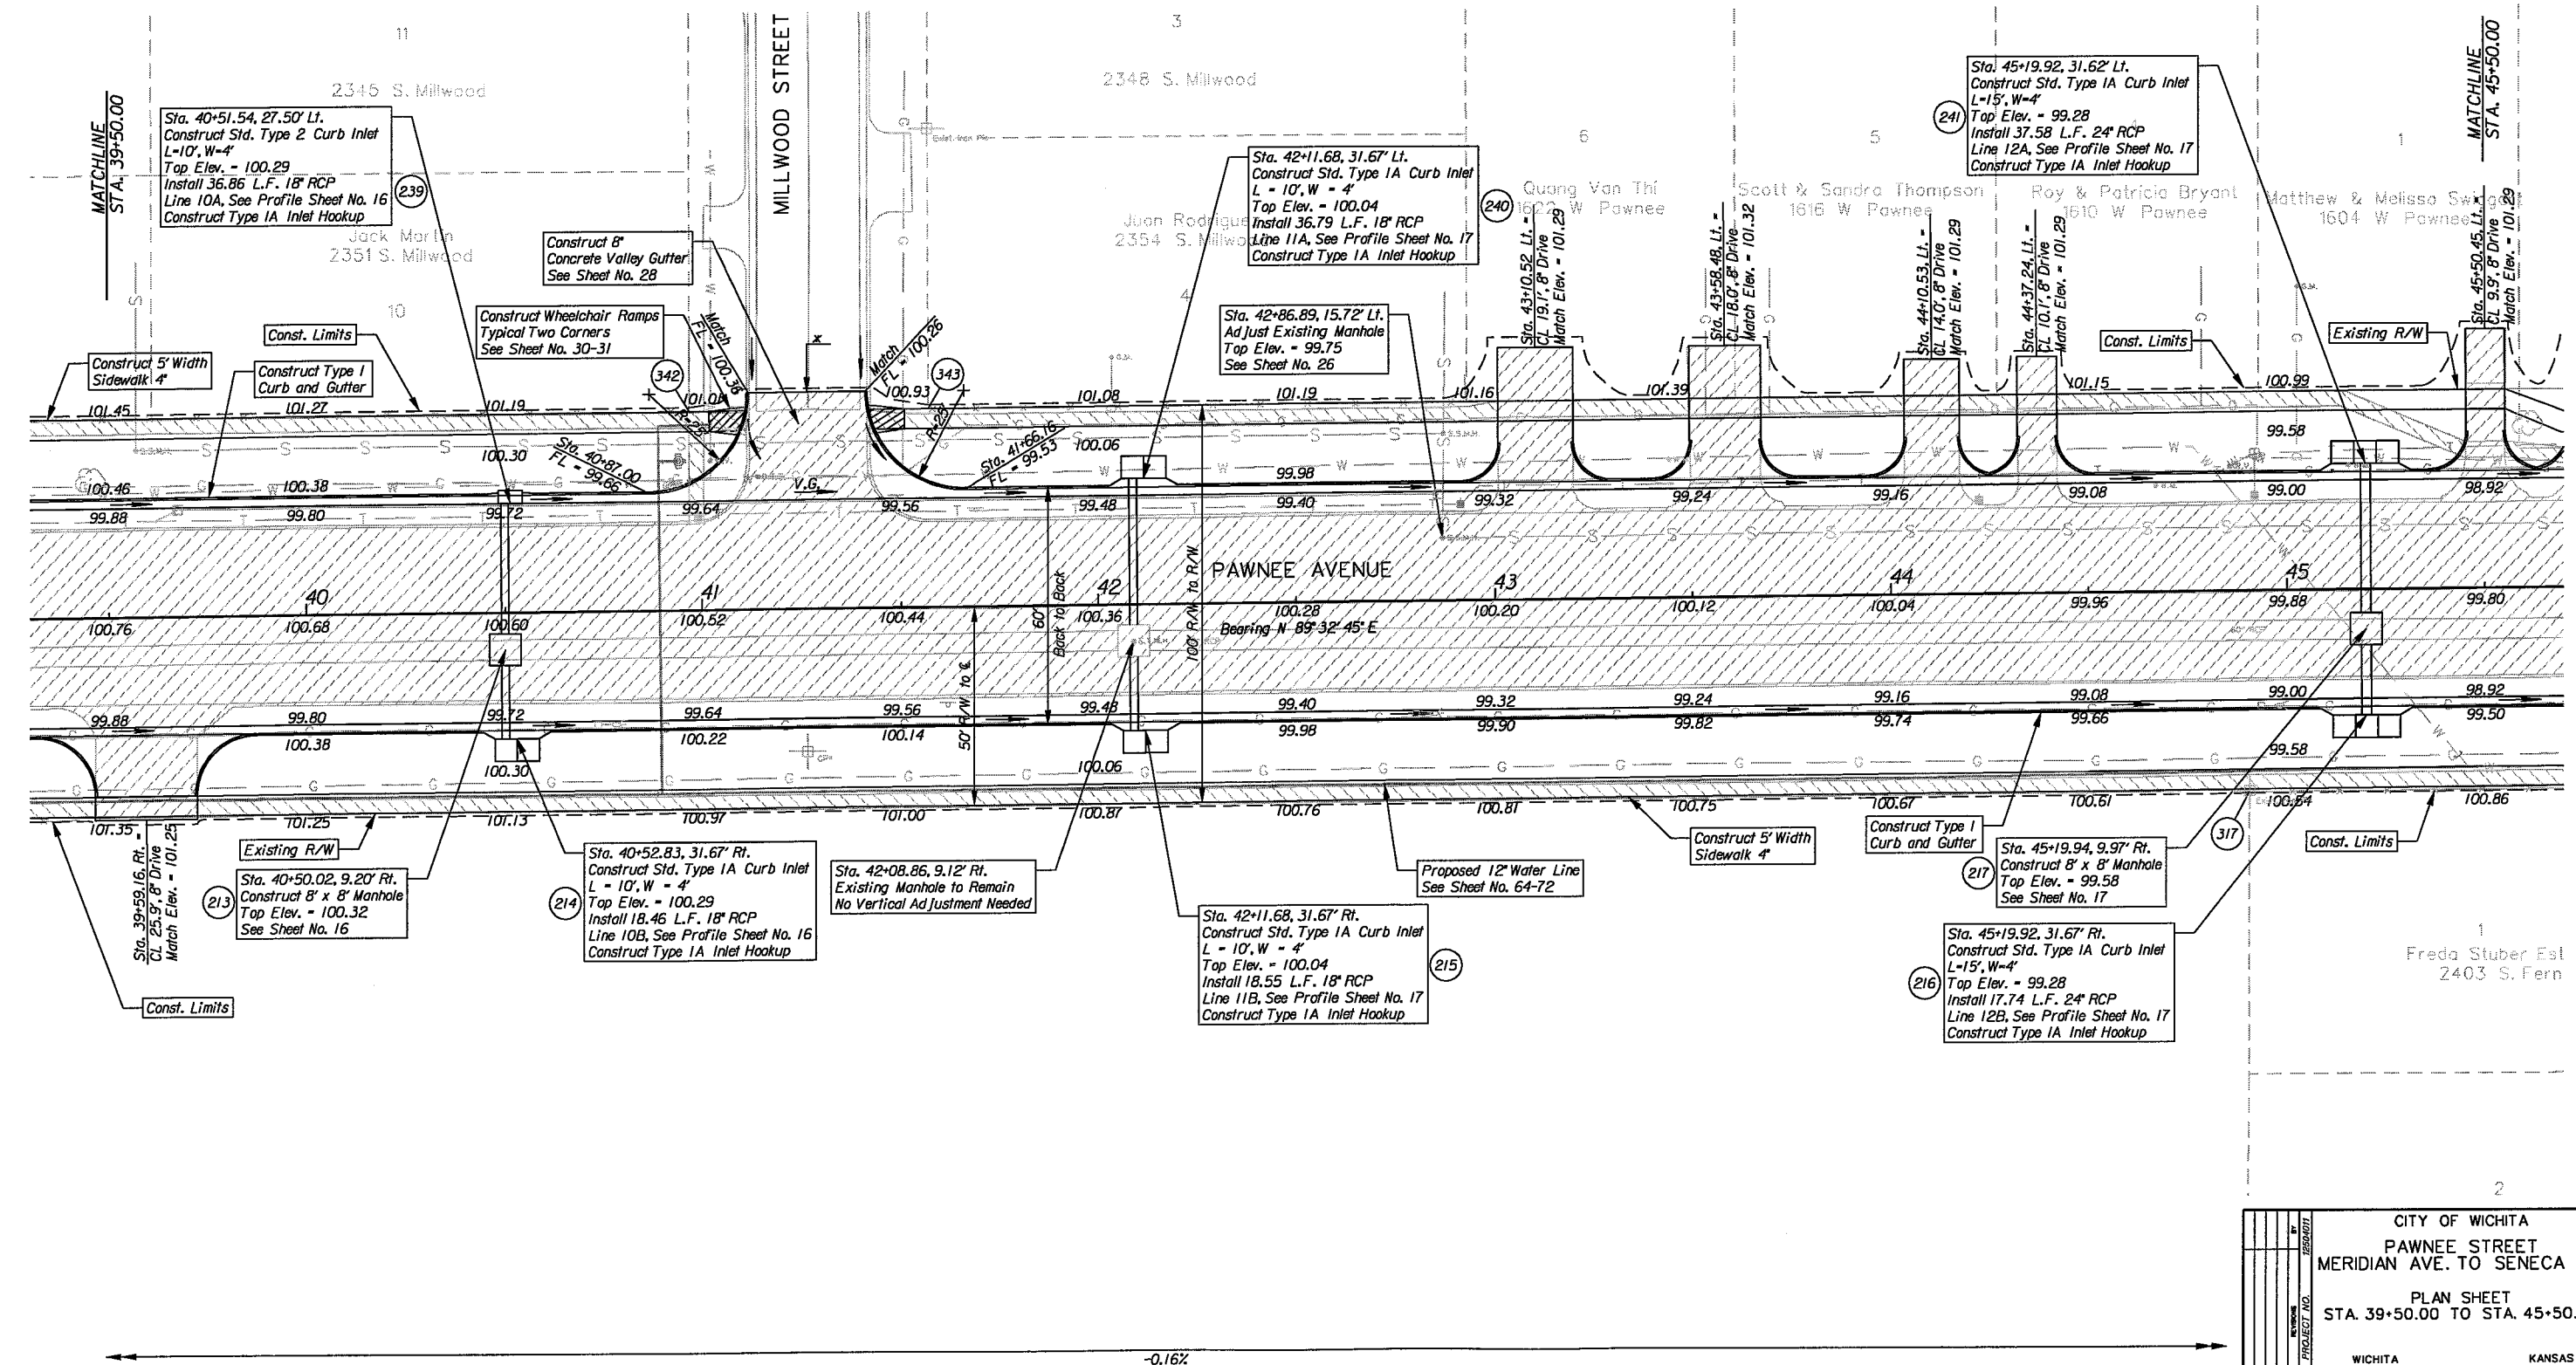

-0.16%

G:\H04\0011\road\pn06.sht  
 9/11/2006 1:41:57 PM

CITY OF WICHITA		KANSAS	
PAWNEE STREET MERIDIAN AVE. TO SENECA ST.			
PLAN SHEET STA. 39+50.00 TO STA. 45+50.00			
DESIGNED BY	J.R.L.	DRAWN BY	D.A.N.
CHECKED BY	B.A.L.	DATE	9/11/2006
SCALE	1"=20'	SHEET NO.	10

WICHITA CORPORATION  
245 North Waco, Suite 420  
Wichita, Kansas 67202