


9:\W04\0011\Road\pp08.sht
9/11/2006 2:17:03 PM

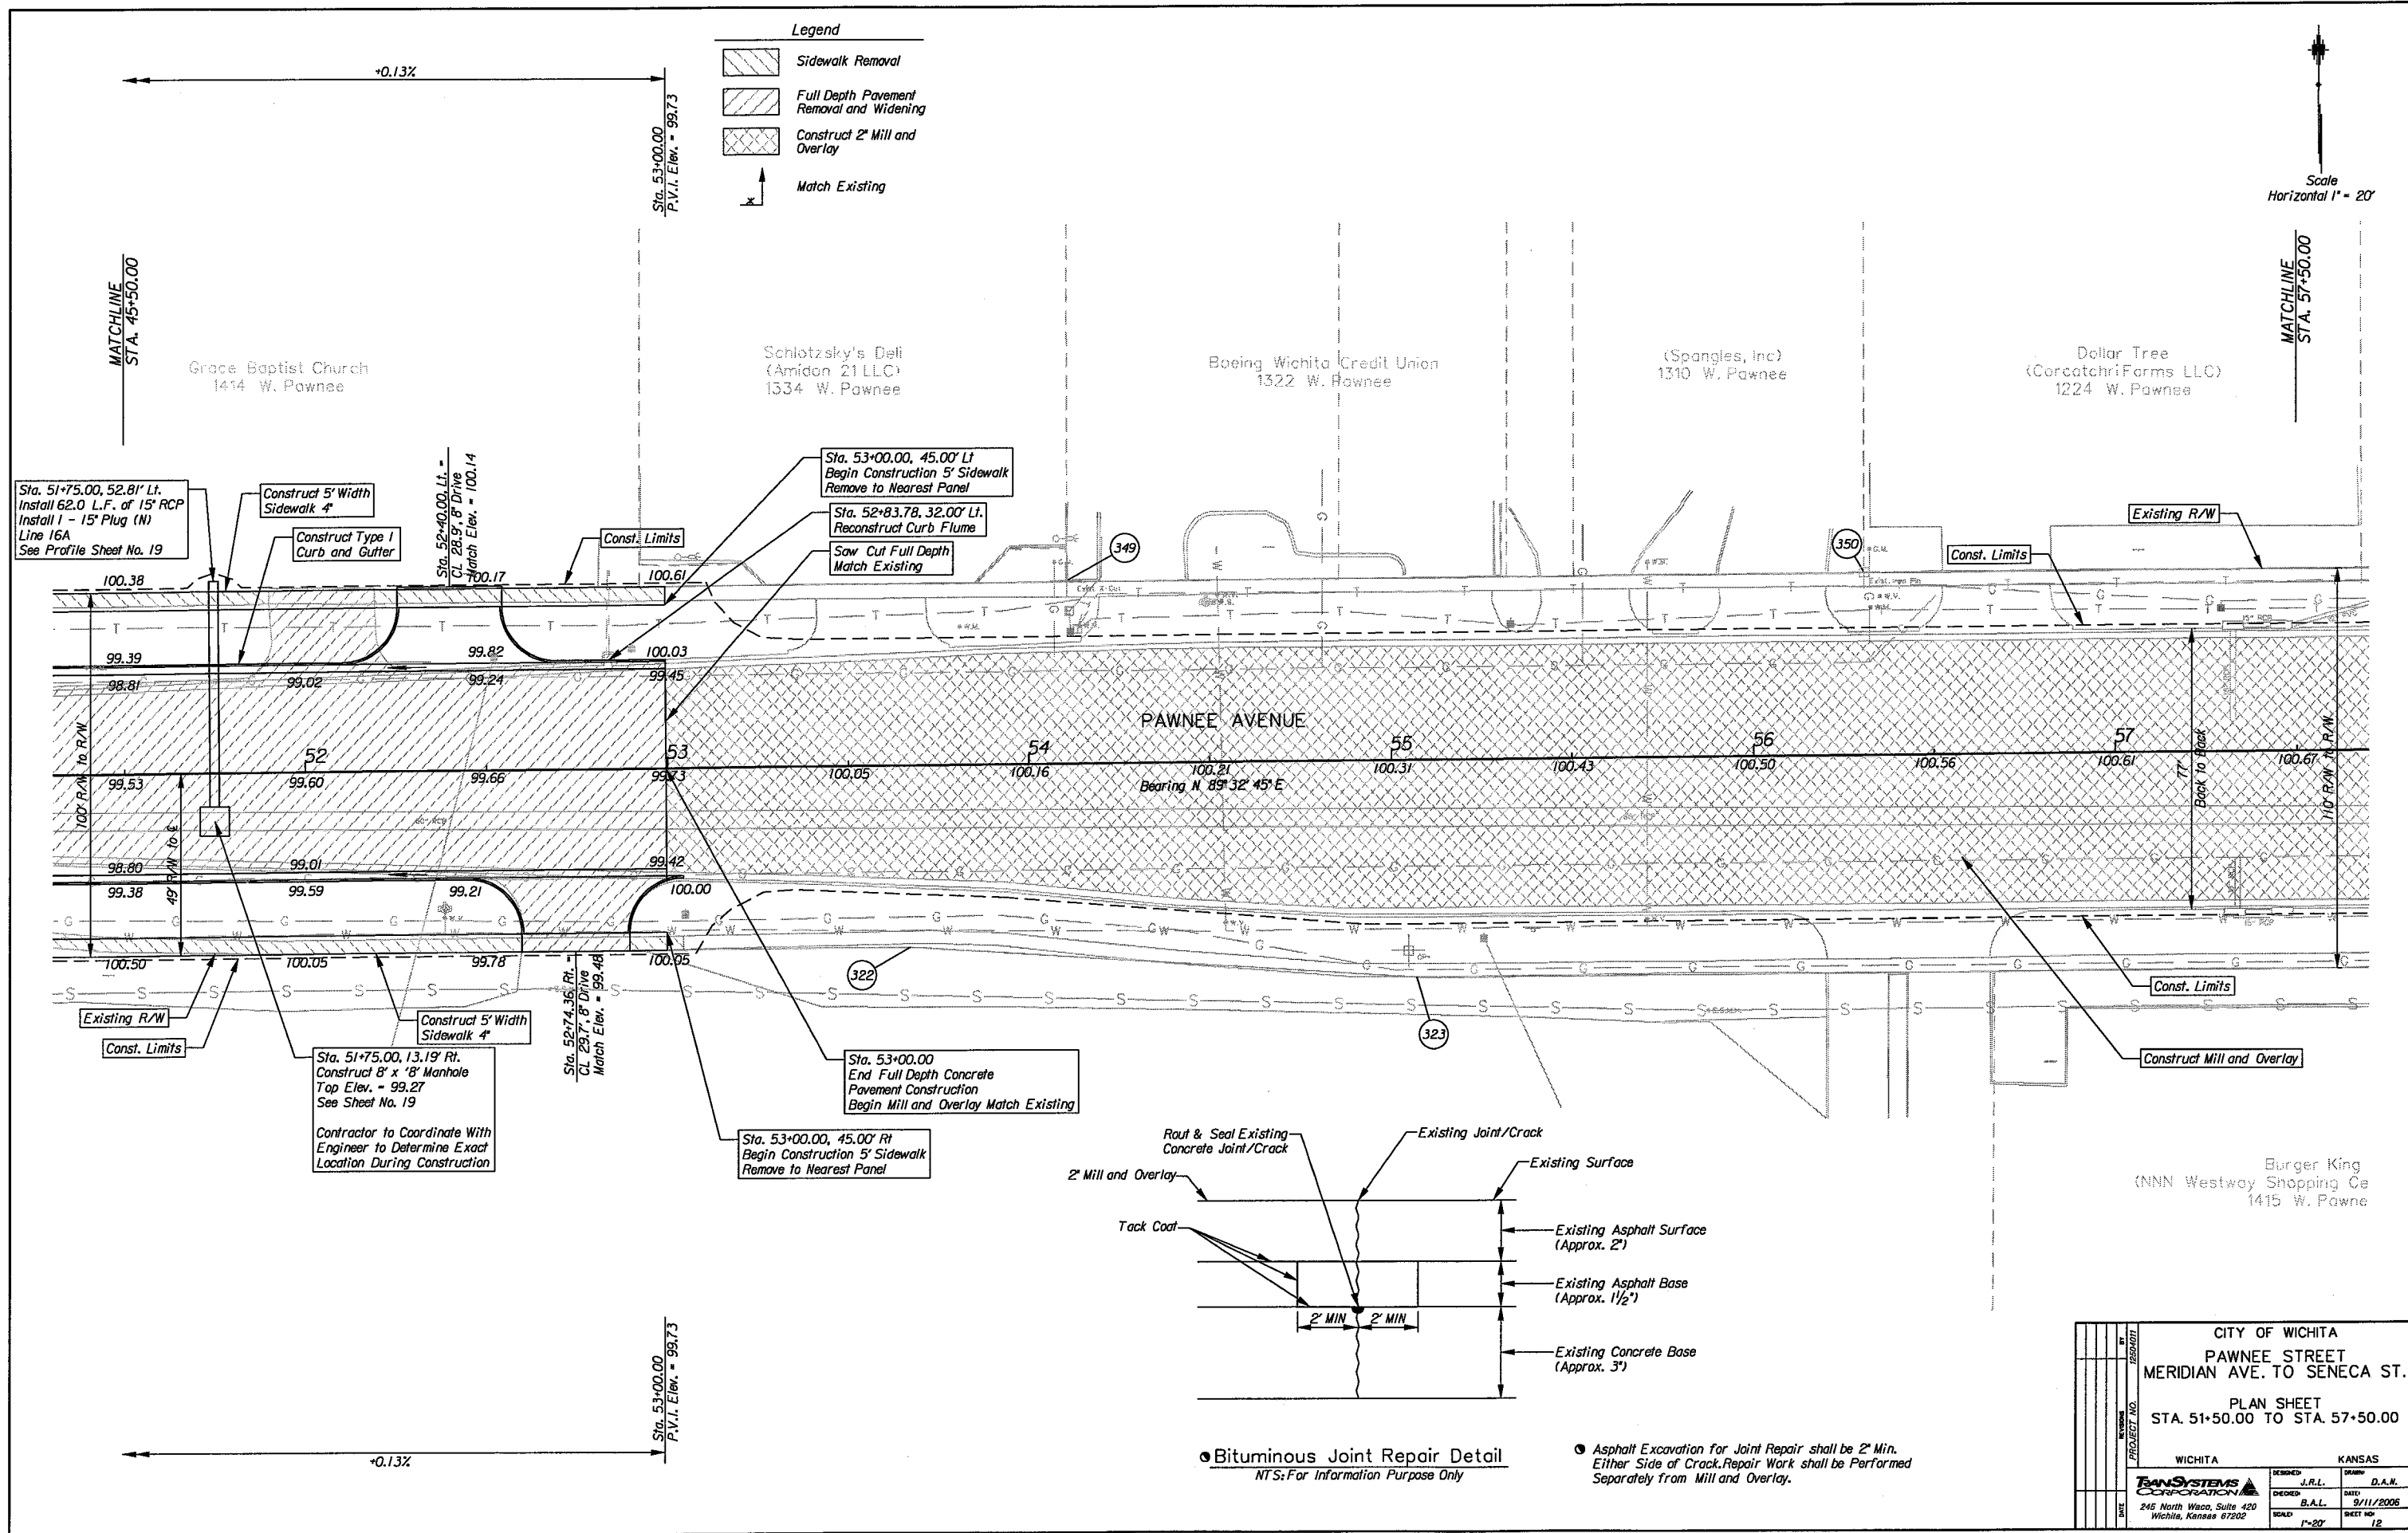

| | | | |
|--|--------------------|-----------------|-------------------|
| CITY OF WICHITA | | KANSAS | |
| PAWNEE STREET MERIDIAN AVE. TO SENECA ST. | | | |
| PLAN SHEET STA. 51+50.00 TO STA. 57+50.00 | | | |
| PROJECT NO. 1850-011 | DESIGNED J.R.L. | DRAWN B.A.L. | DATE 9/11/2006 |
| DATE 9/11/2006 | SCALE 1"=20' | SHEET NO. 12 | |