


g:\w04\0011\road\wd03.sht  
9/11/2006 1:42:00 PM

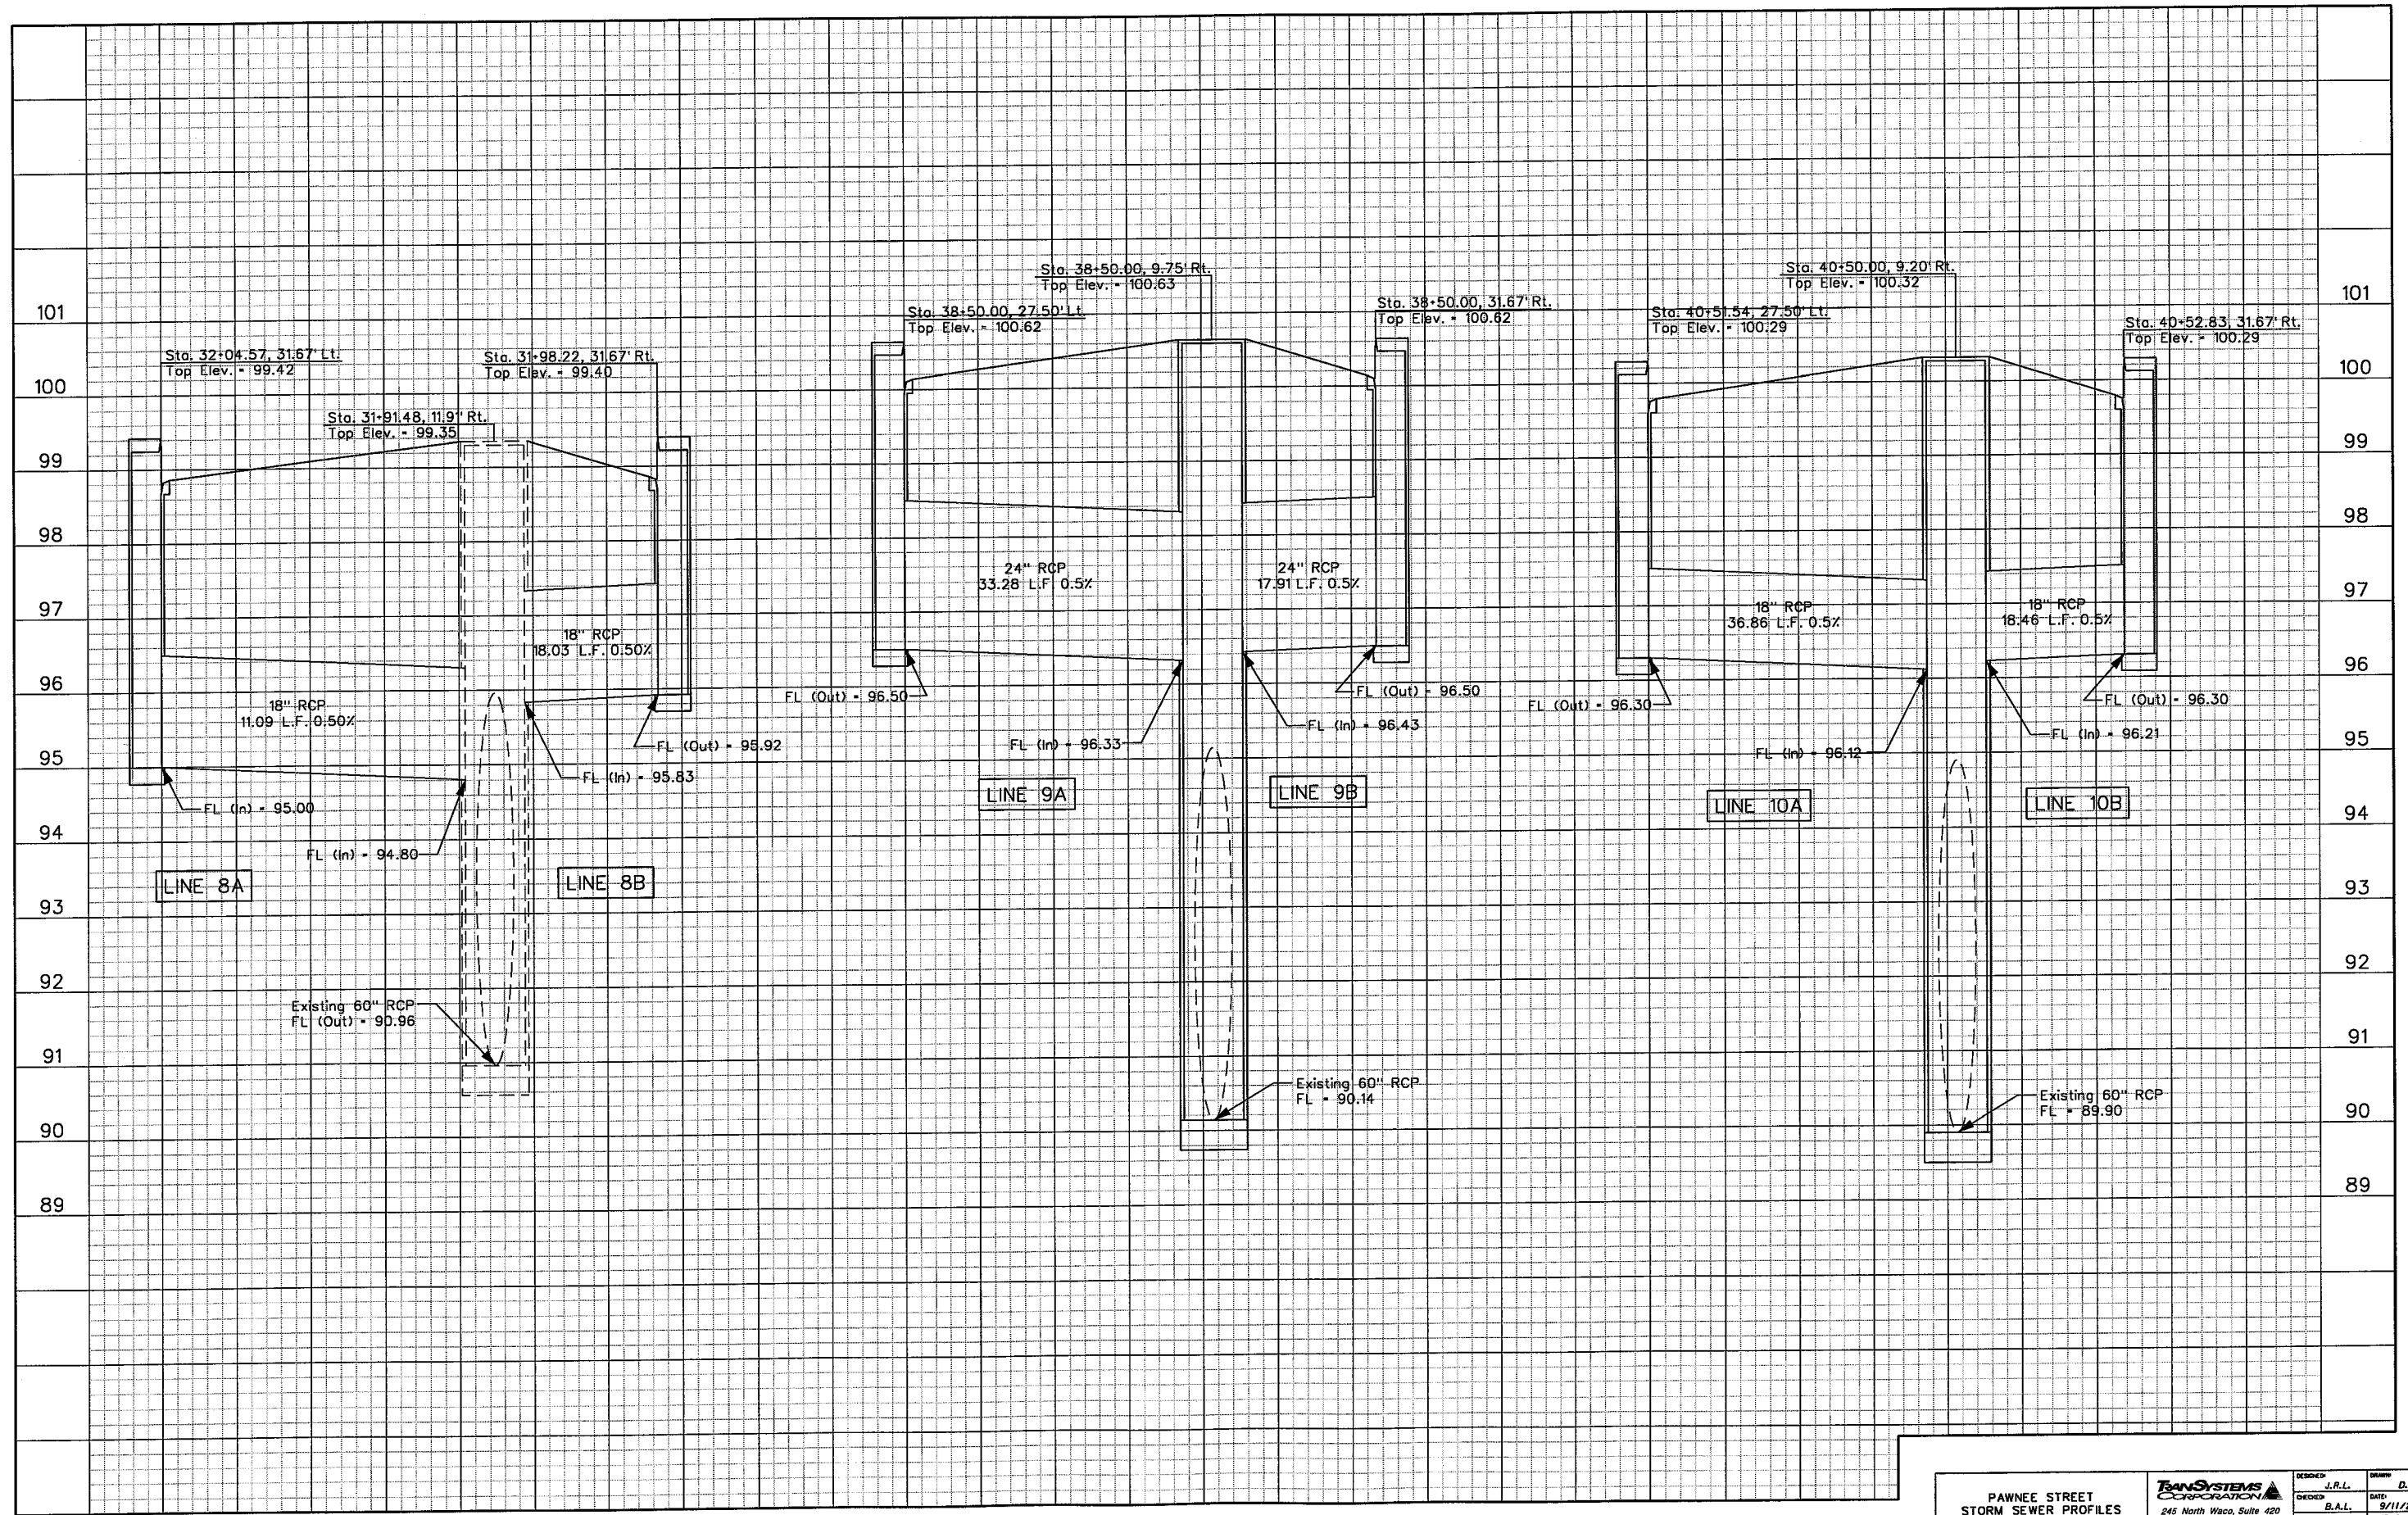

PAWNEE STREET STORM SEWER PROFILES		<b>TRANSYSTEMS CORPORATION</b> 245 North Waco, Suite 420 Wichita, Kansas 67202	DESIGNED: J.R.L. CHECKED: B.A.L. SCALE: 1"=40'	DRAWN: D.A.N. DATE: 9/11/2006 SHEET NO: 16
---------------------------------------	--	--	--	--