


g:\w04\0011\road\vd04.sht
9/11/2006 1:42:00 PM

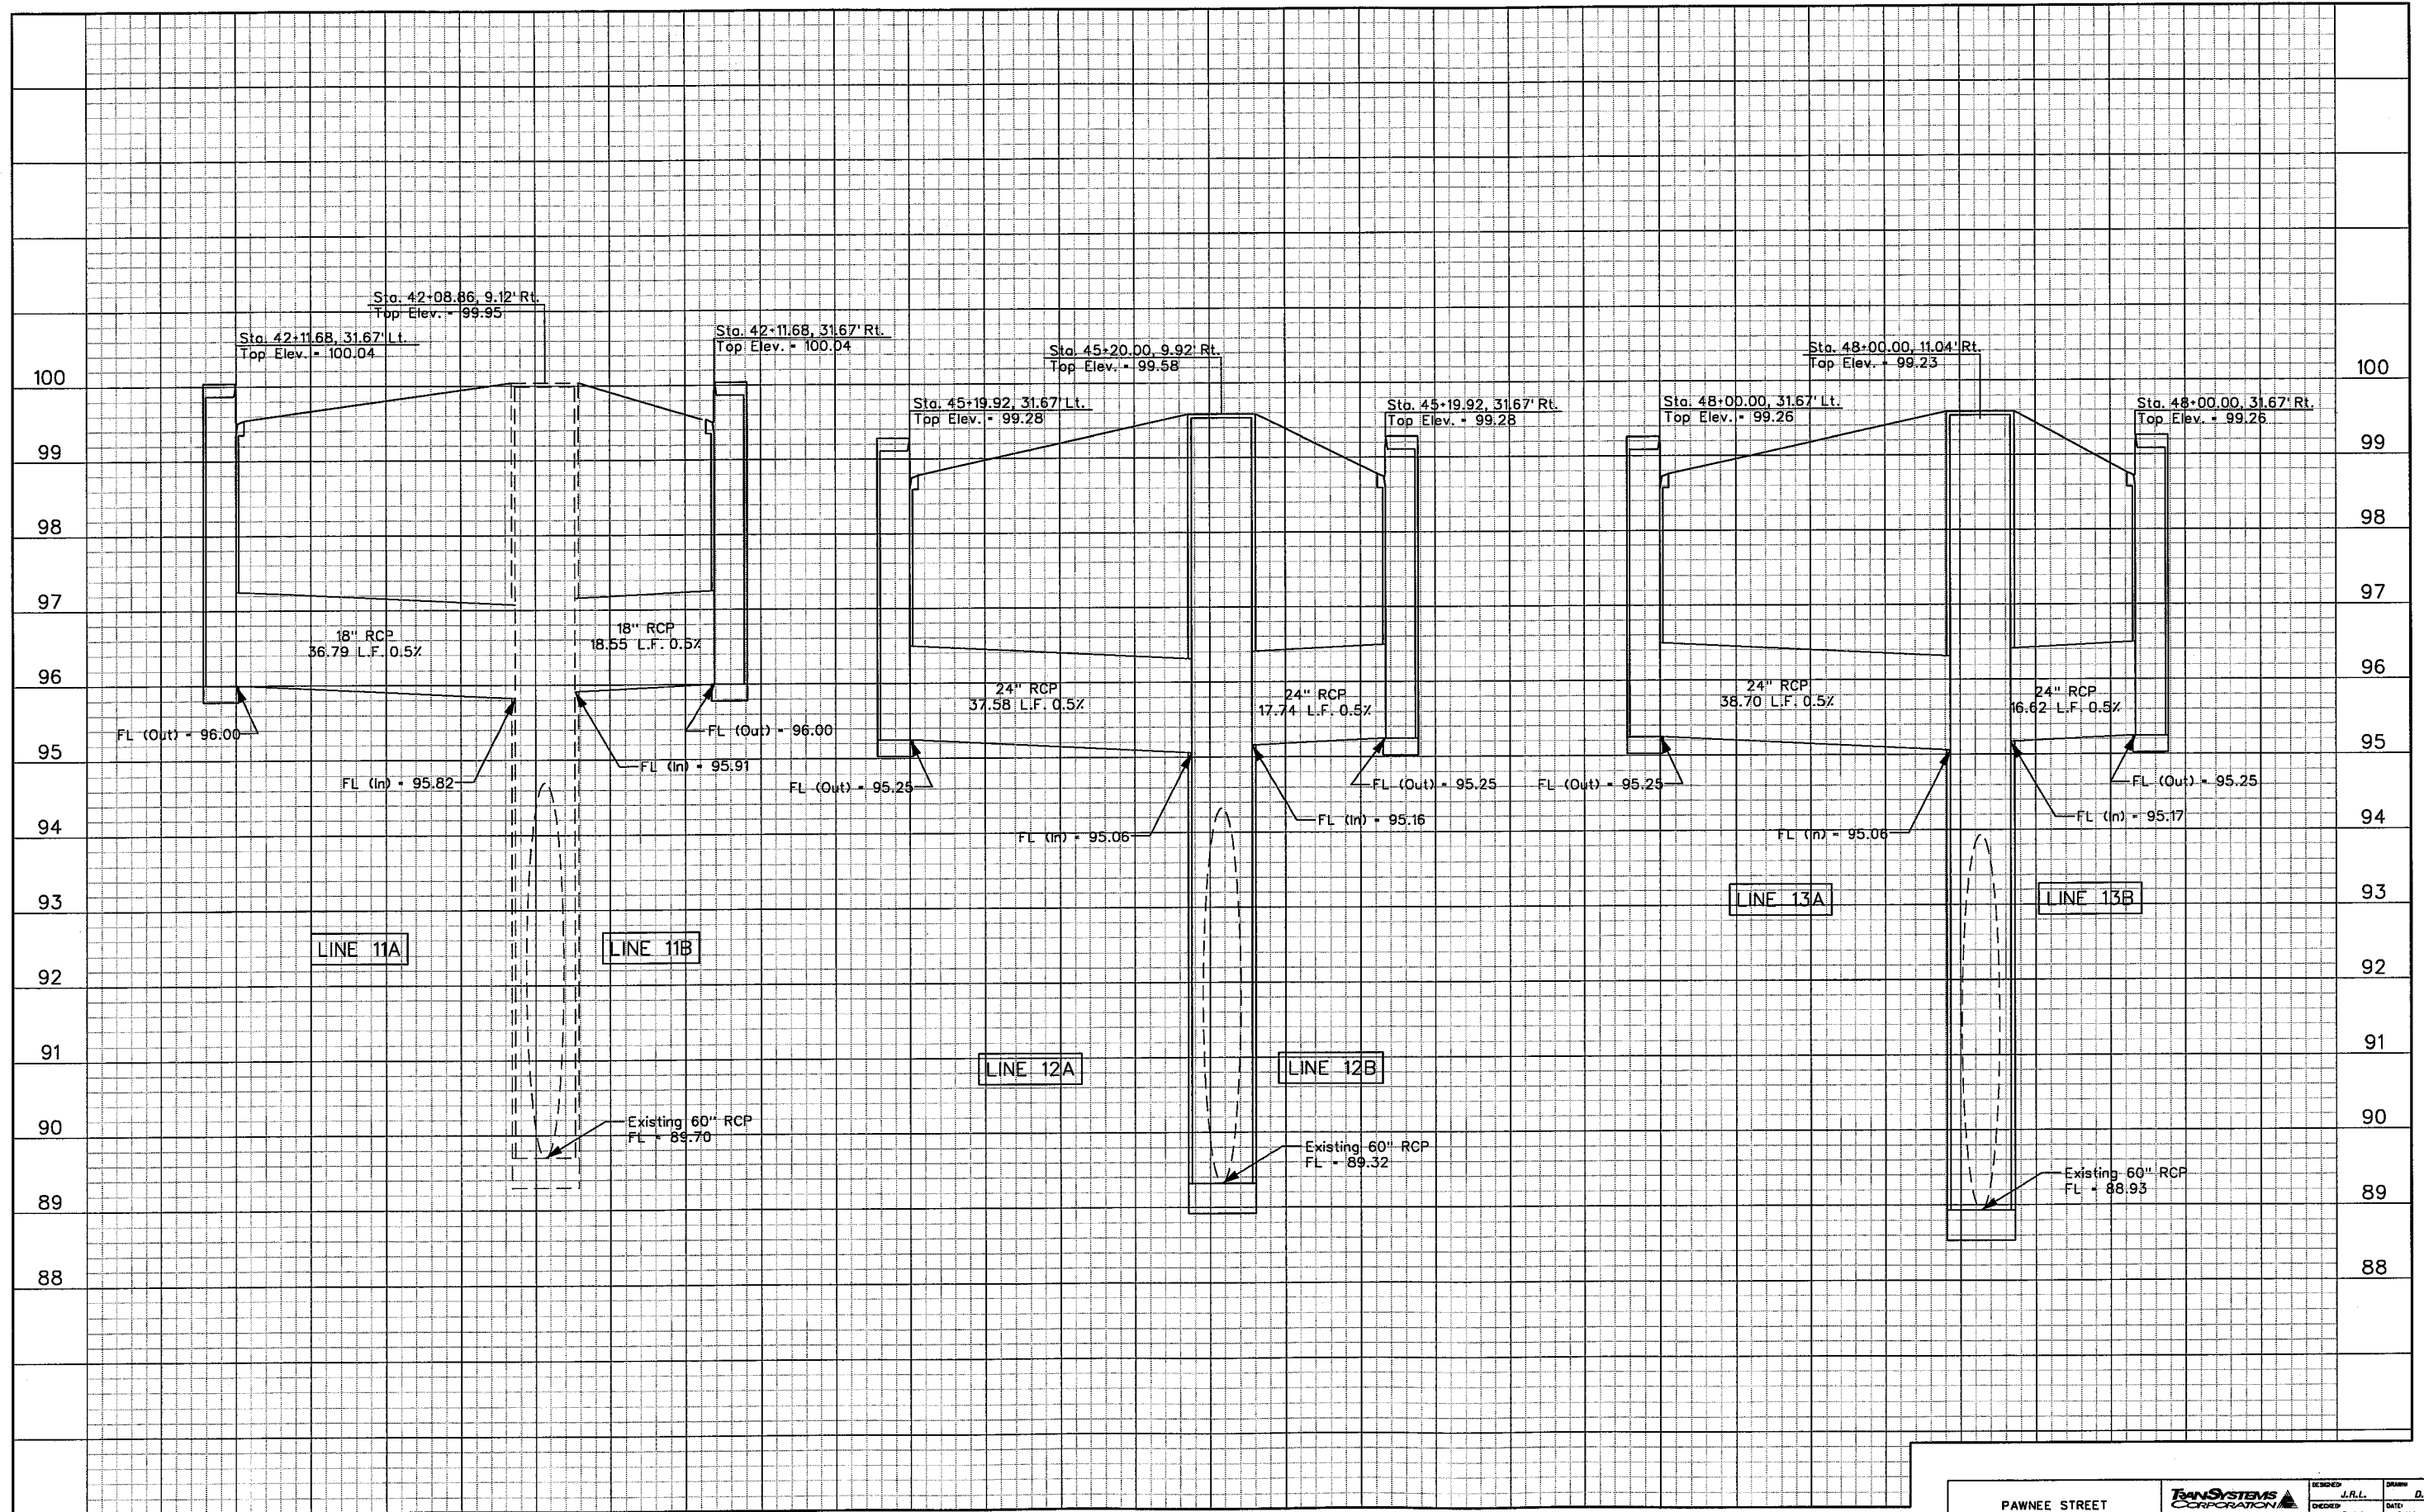

PAWNEE STREET STORM SEWER PROFILES		TRANSYSTEMS CONSTRUCTION 245 North Waco, Suite 420 Wichita, Kansas 67202	DESIGNED: J.R.L.	DRAWN: D.A.N.
			CHECKED: B.A.L.	DATE: 9/11/2006
			SCALE: 1"=40'	SHEET NO: 17