


g:\w04\0011\road\wd05.sht  
9/12/2006 2:10:04 PM

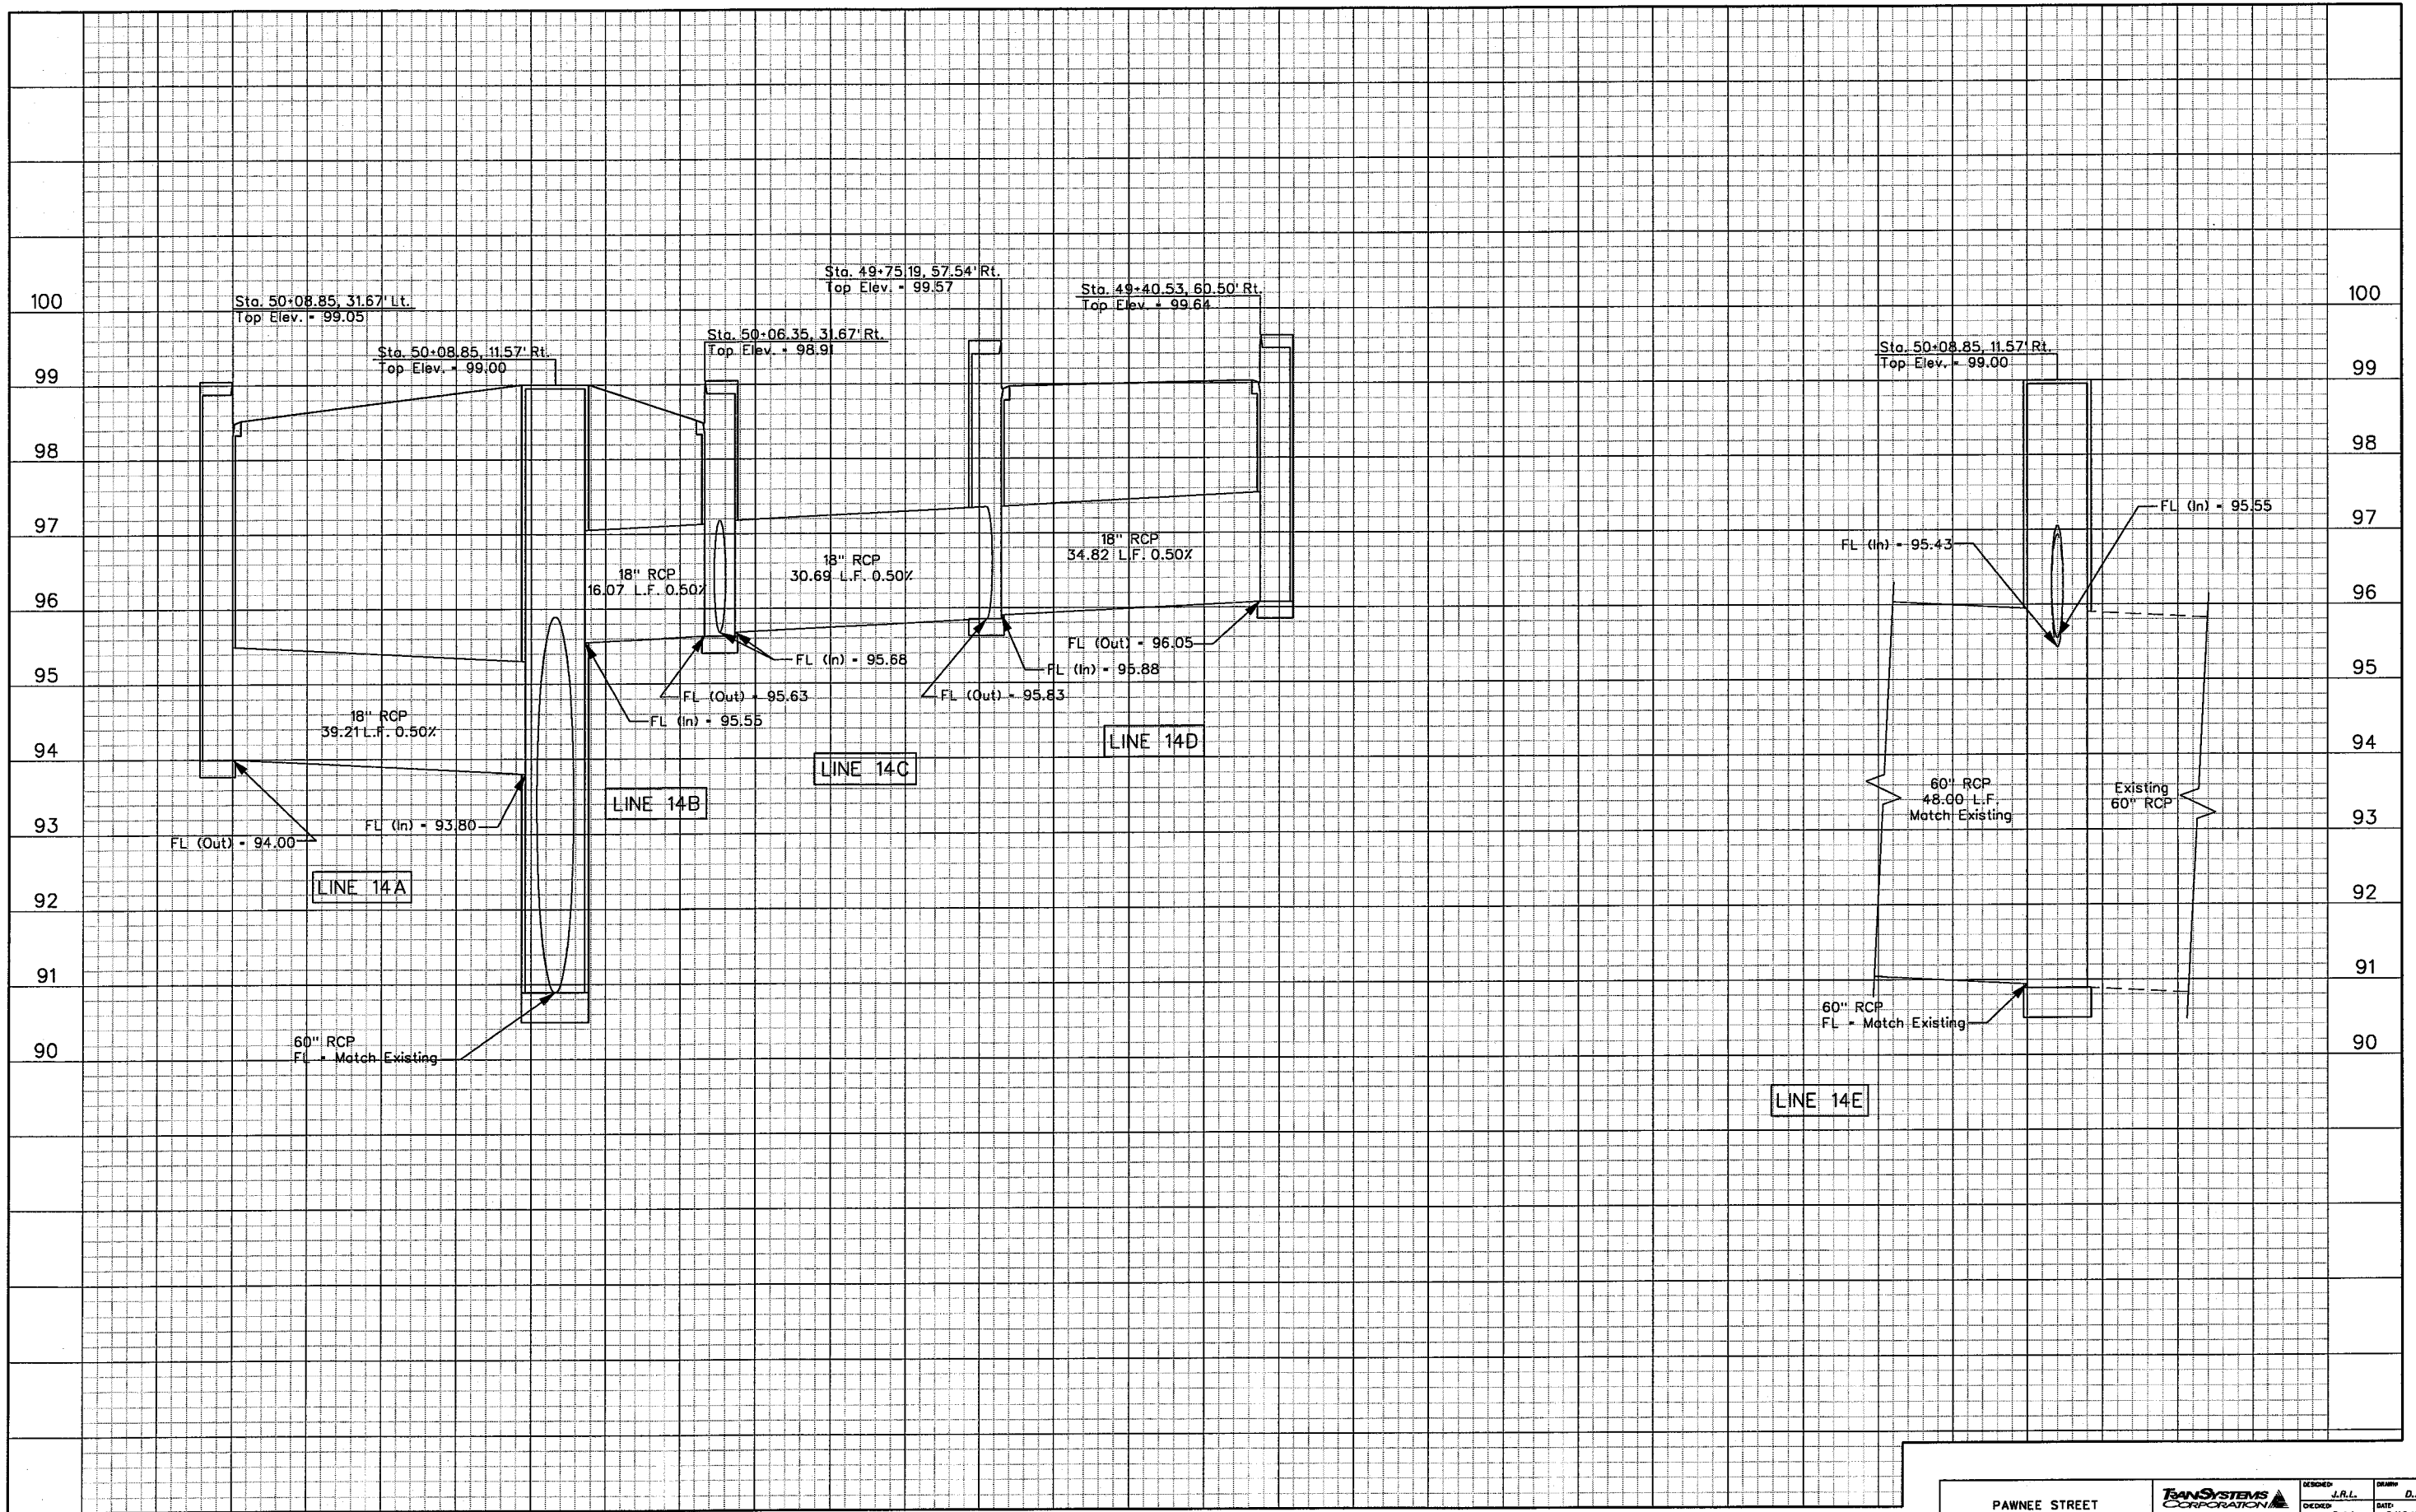

PAWNEE STREET STORM SEWER PROFILES		<b>TRANSYSTEMS CORPORATION</b> 245 North Waco, Suite 420 Wichita, Kansas 67202	DESIGNED: J.R.L. CHECKED: B.A.L. SCALE: 1"=40'	DRAWN: D.A.N. DATE: 9/12/2006 SHEET NO: 18
---------------------------------------	--	--	--	--